




SECTION "A - A"
R/W GRADING SECTION

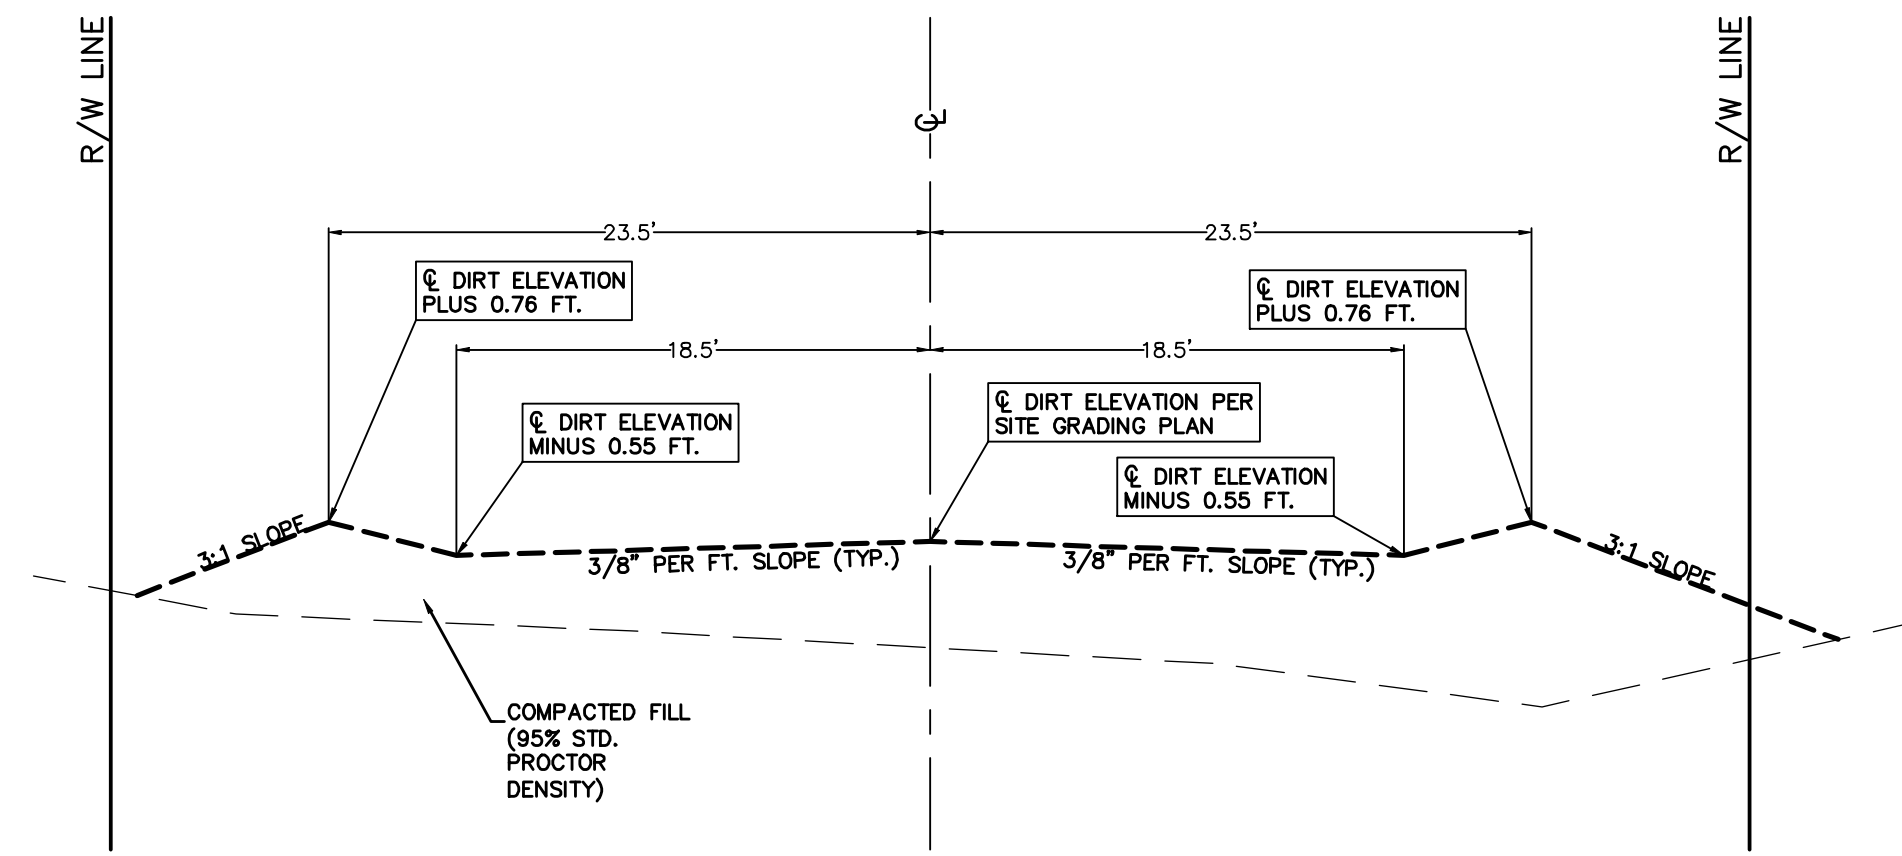


TYPICAL LOT FILL SECTION

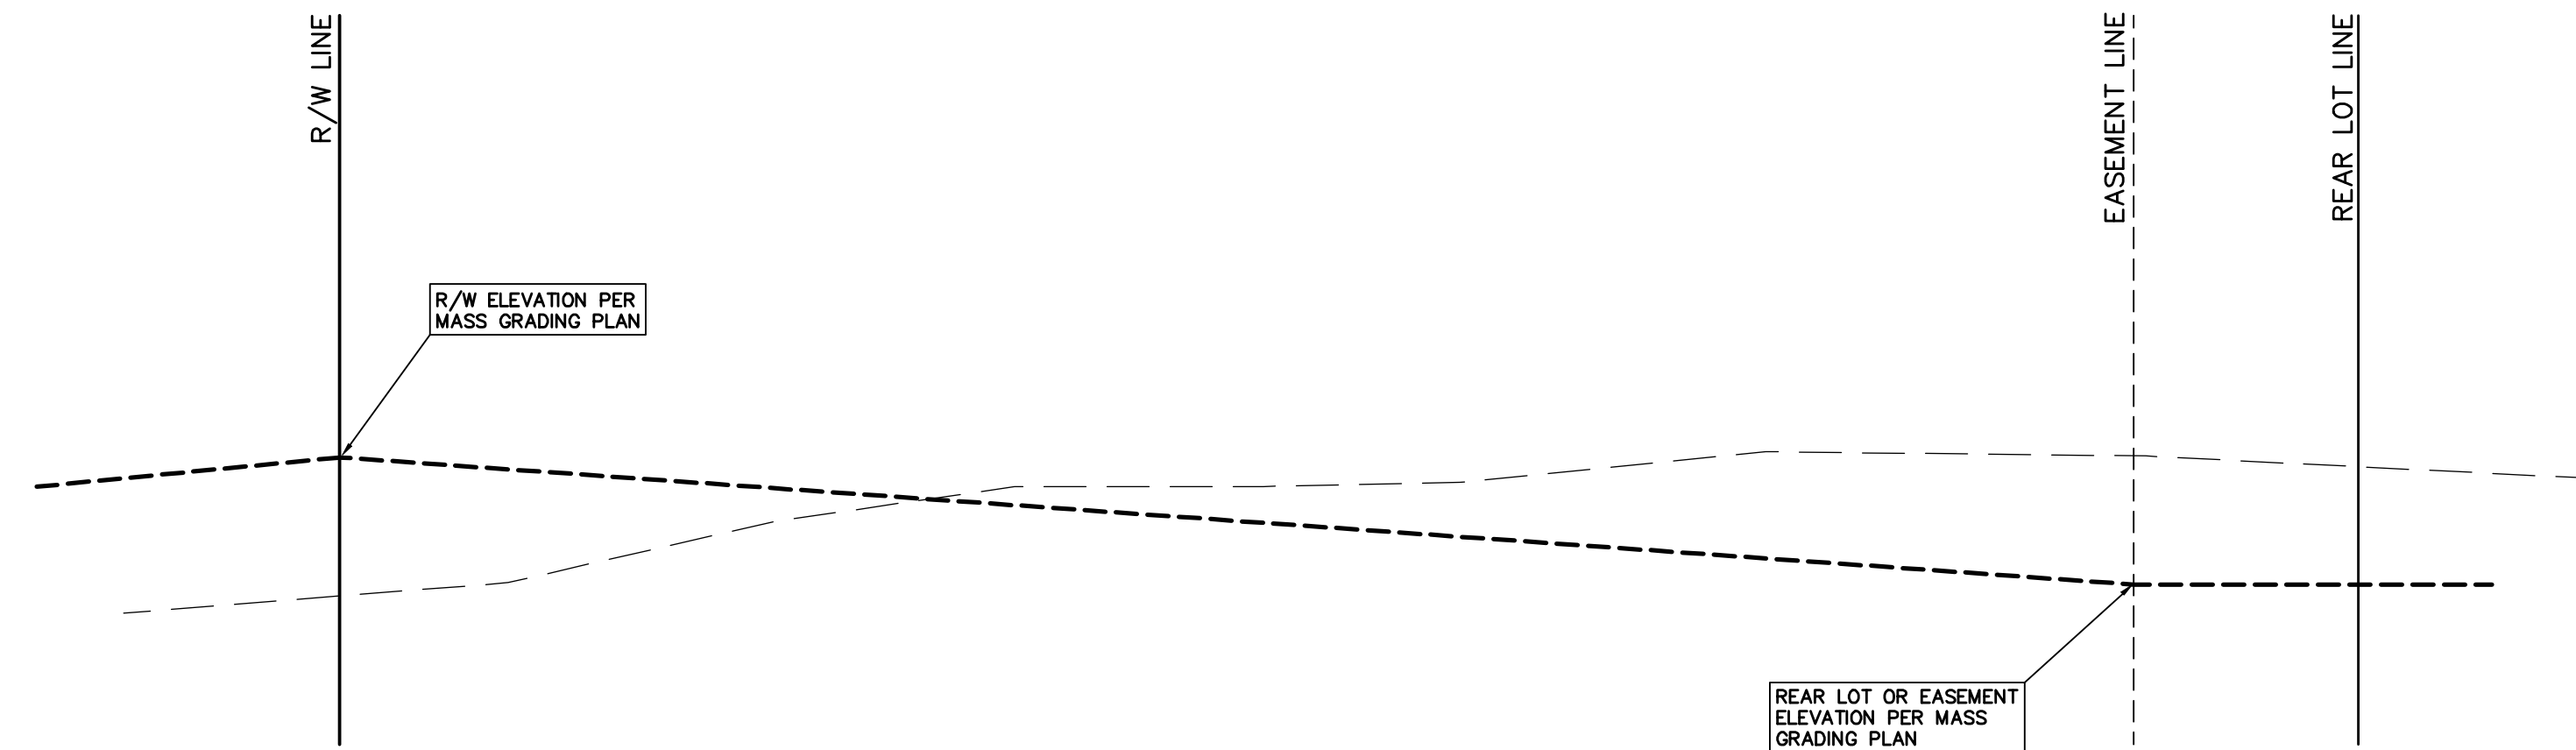


SECTION "B - B"
R/W GRADING SECTION

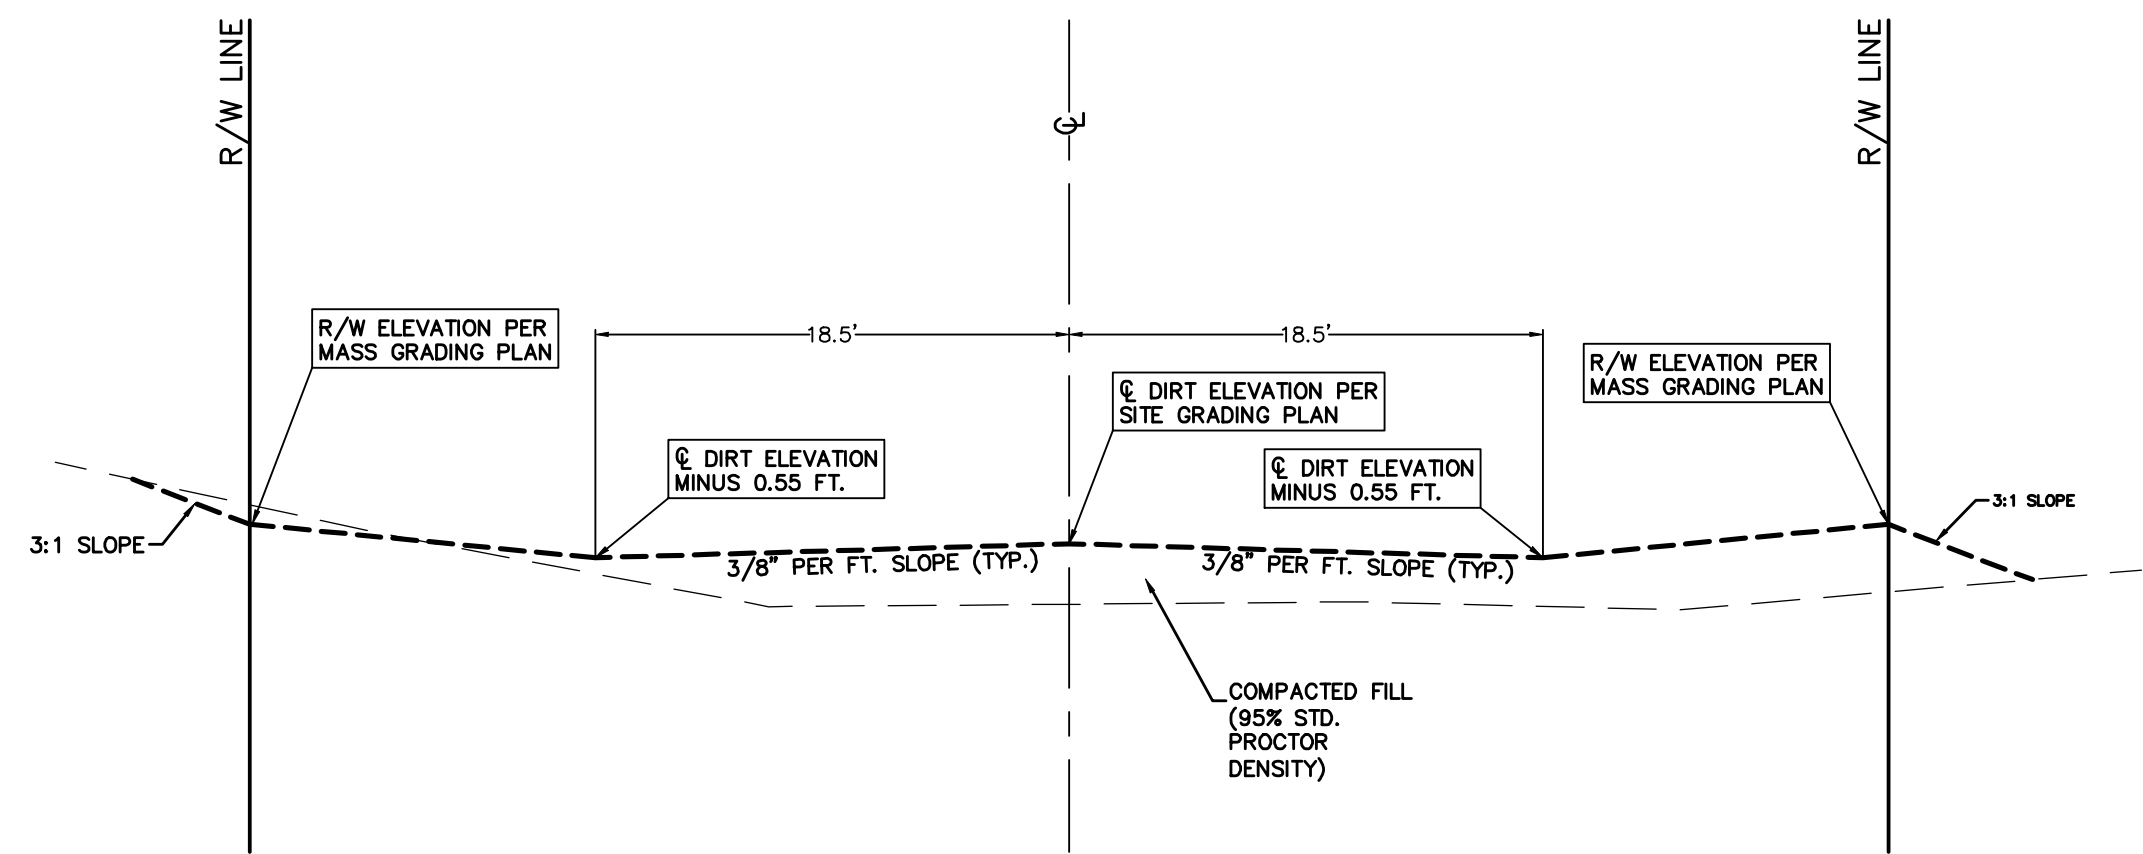


SECTION "D - D"
EASEMENT GRADING SECTION

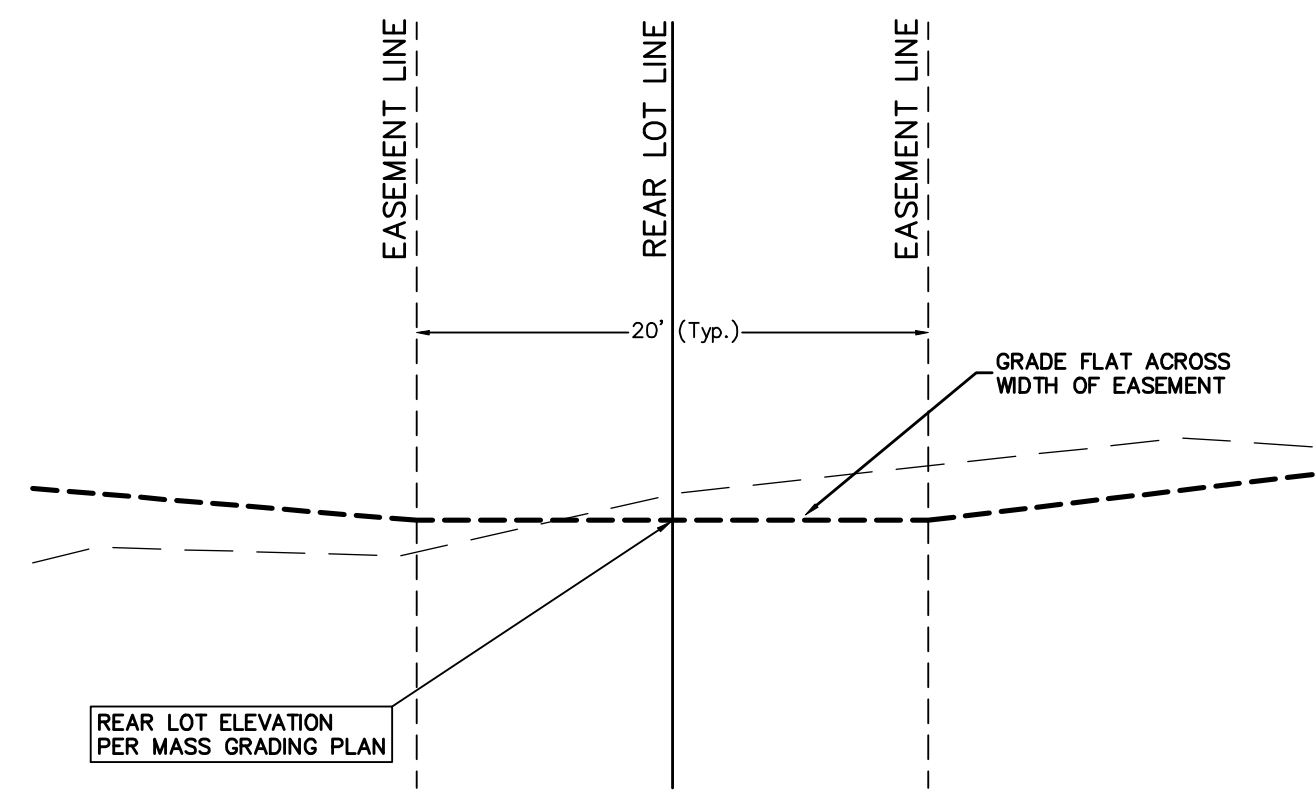


SECTION "C - C"
R/W GRADING SECTION

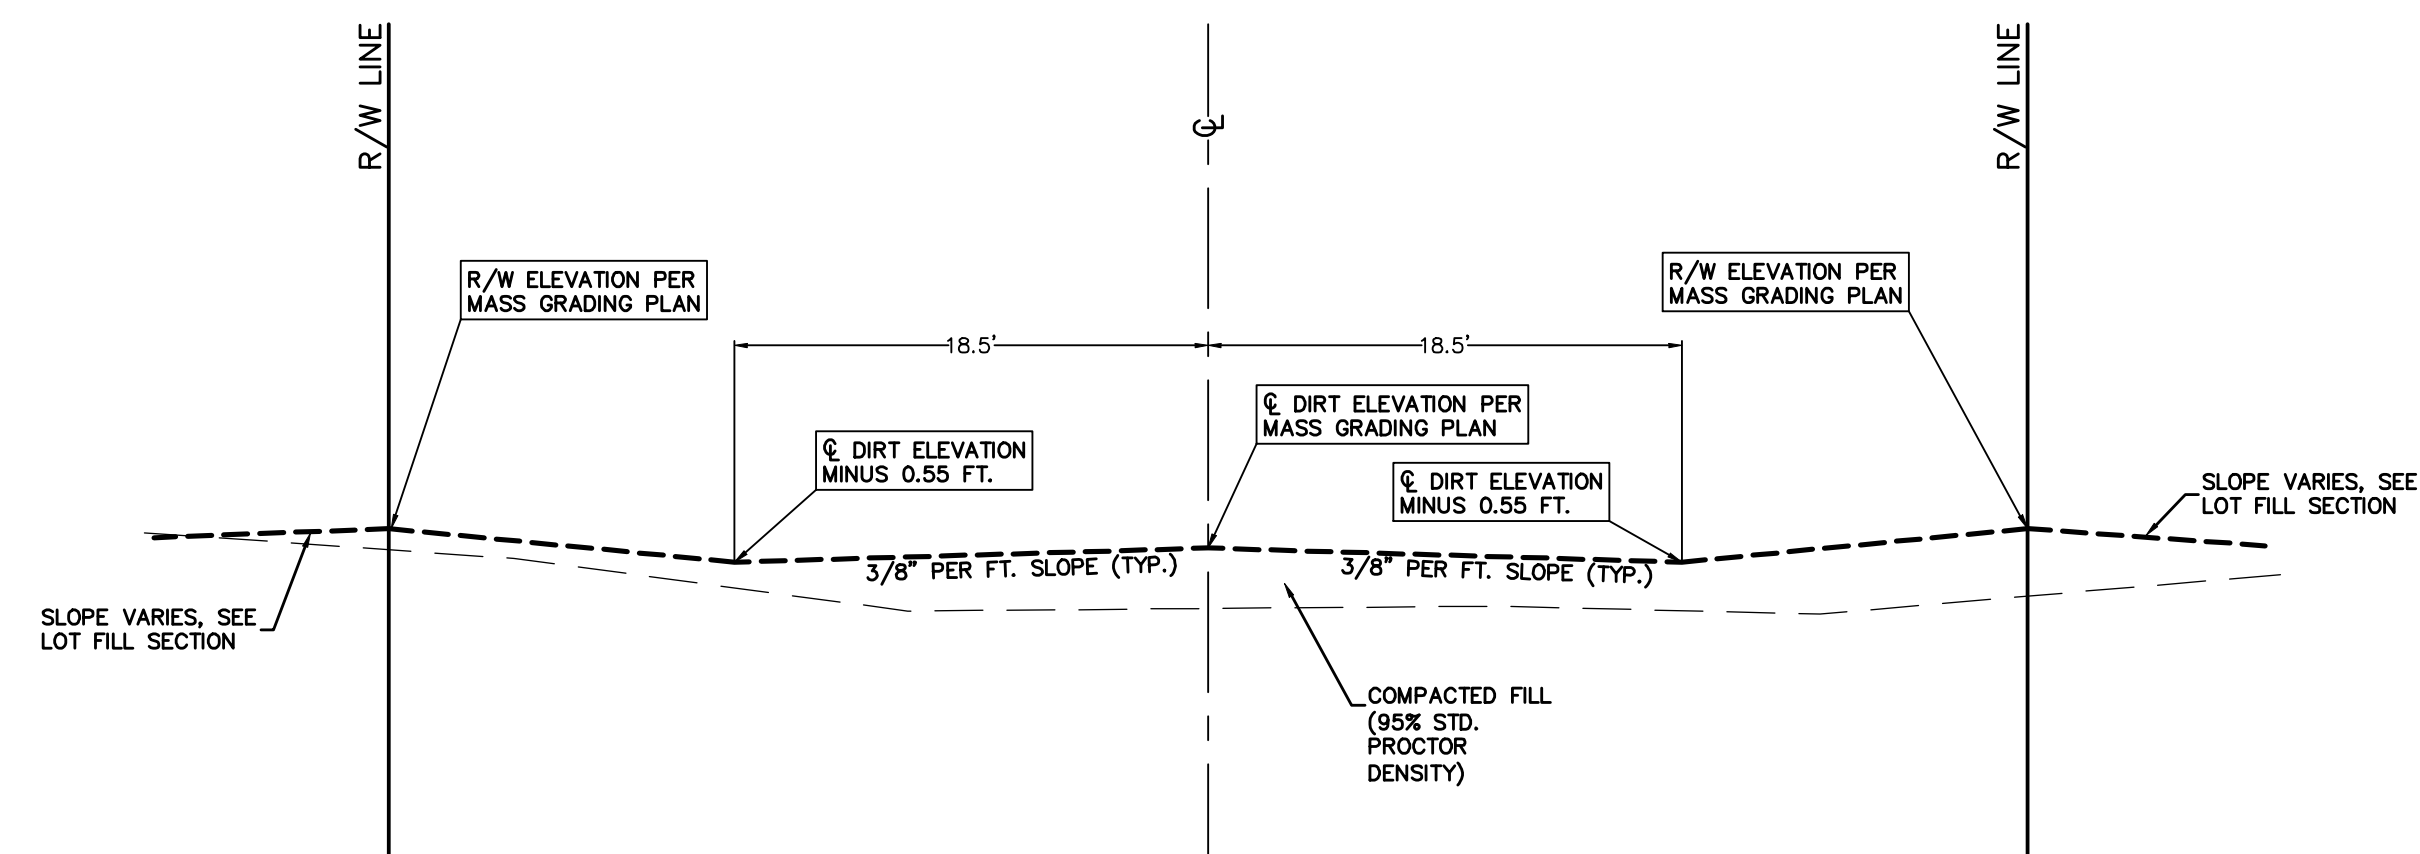

SECTION "E - E"
EASEMENT GRADING SECTION

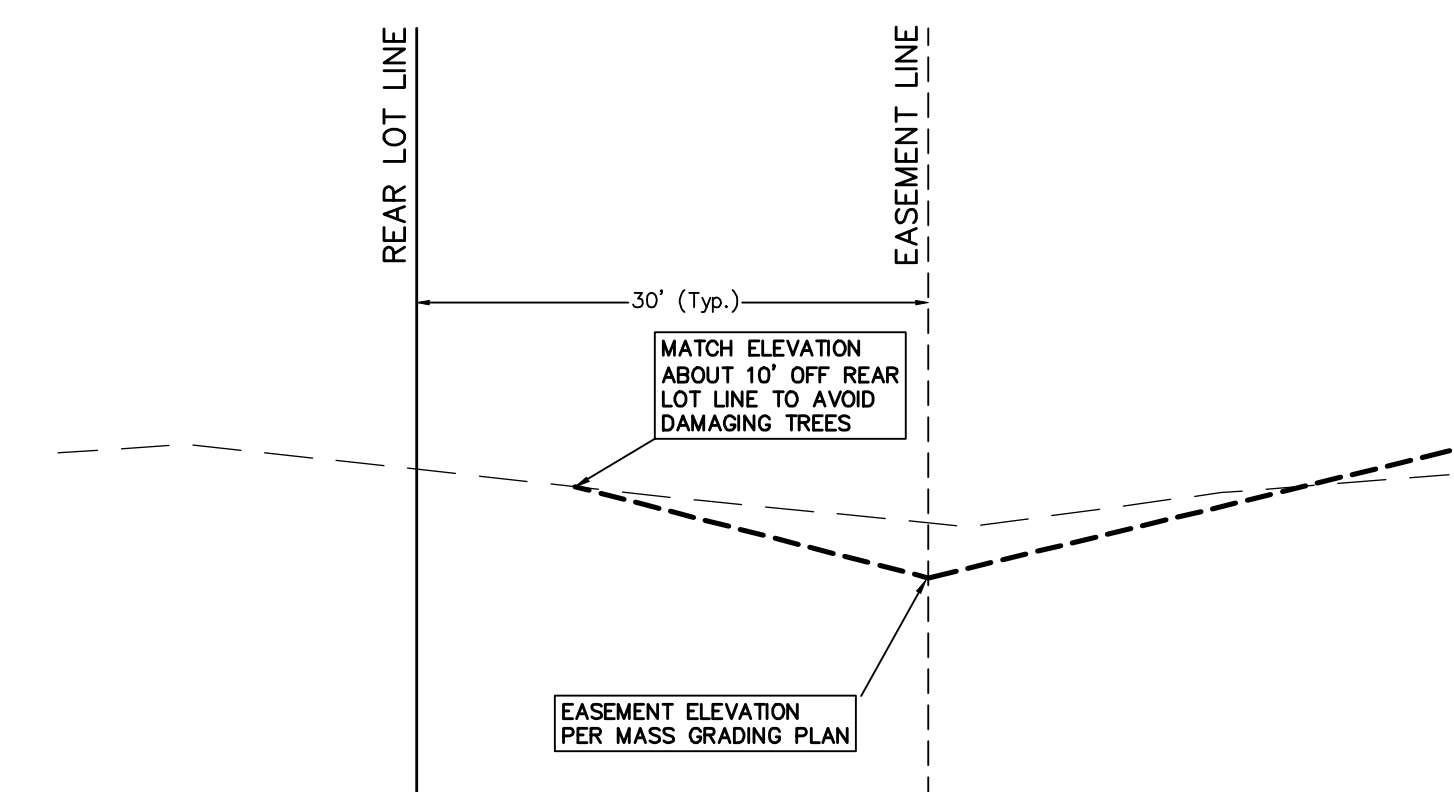

NOTE:
THIS SHEET FOR INFORMATION ONLY.
GRADING CONTRACTOR SHALL GRADE STREET
R/W TO THE SECTION SHOWN (+/-0.1') AND
SHALL PERFORM COMPACTION AS INDICATED.
SEE MASS GRADING PLAN FOR ELEVATIONS

 MASS GRADING TYPICAL SECTION		<small>Baughman Company, P.A. 315 Ellis St. Wichita, KS 67211 P 316-262-7271 F 316-262-0149 ENGINEERING SURVEYING PLANNING LANDSCAPE ARCHITECTURE</small>	
		PROJECT NUMBER	DESIGN
REVISIONS:	RDM	RDM	
	APPROVED	DATE	
		May 2008	
	SCALE	NONE	
	SHEET	8 OF 37	

The Woods Addition\Phase 1\SWD\03_Mass Grading Section