
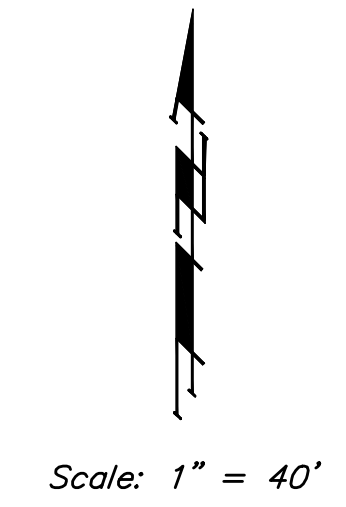


BENCHMARK:

BM #1: CITY OF WICHITA BENCHMARK DISC, TOP OF CURB AT WEST END OF CURB RETURN, NORTHWEST CORNER OF INTERSECTION OF CITY VIEW AND SHERIAC CIR. IN SHADOW WOODS ADDITION.
ELEV. = 1386.66 NGVD29

BM #2: CITY OF WICHITA BENCHMARK DISC, TOP OF CURB BY FIRE HYDRANT AT WEST END OF CURB RETURN, NORTHWEST CORNER OF INTERSECTION OF SHERIAC CIR. AND SHERIAC CT., SOUTH OF SE CORNER OF LOT 13, BLOCK B, SHADOW WOODS ADDITION.
ELEV. = 1392.11 NGVD29

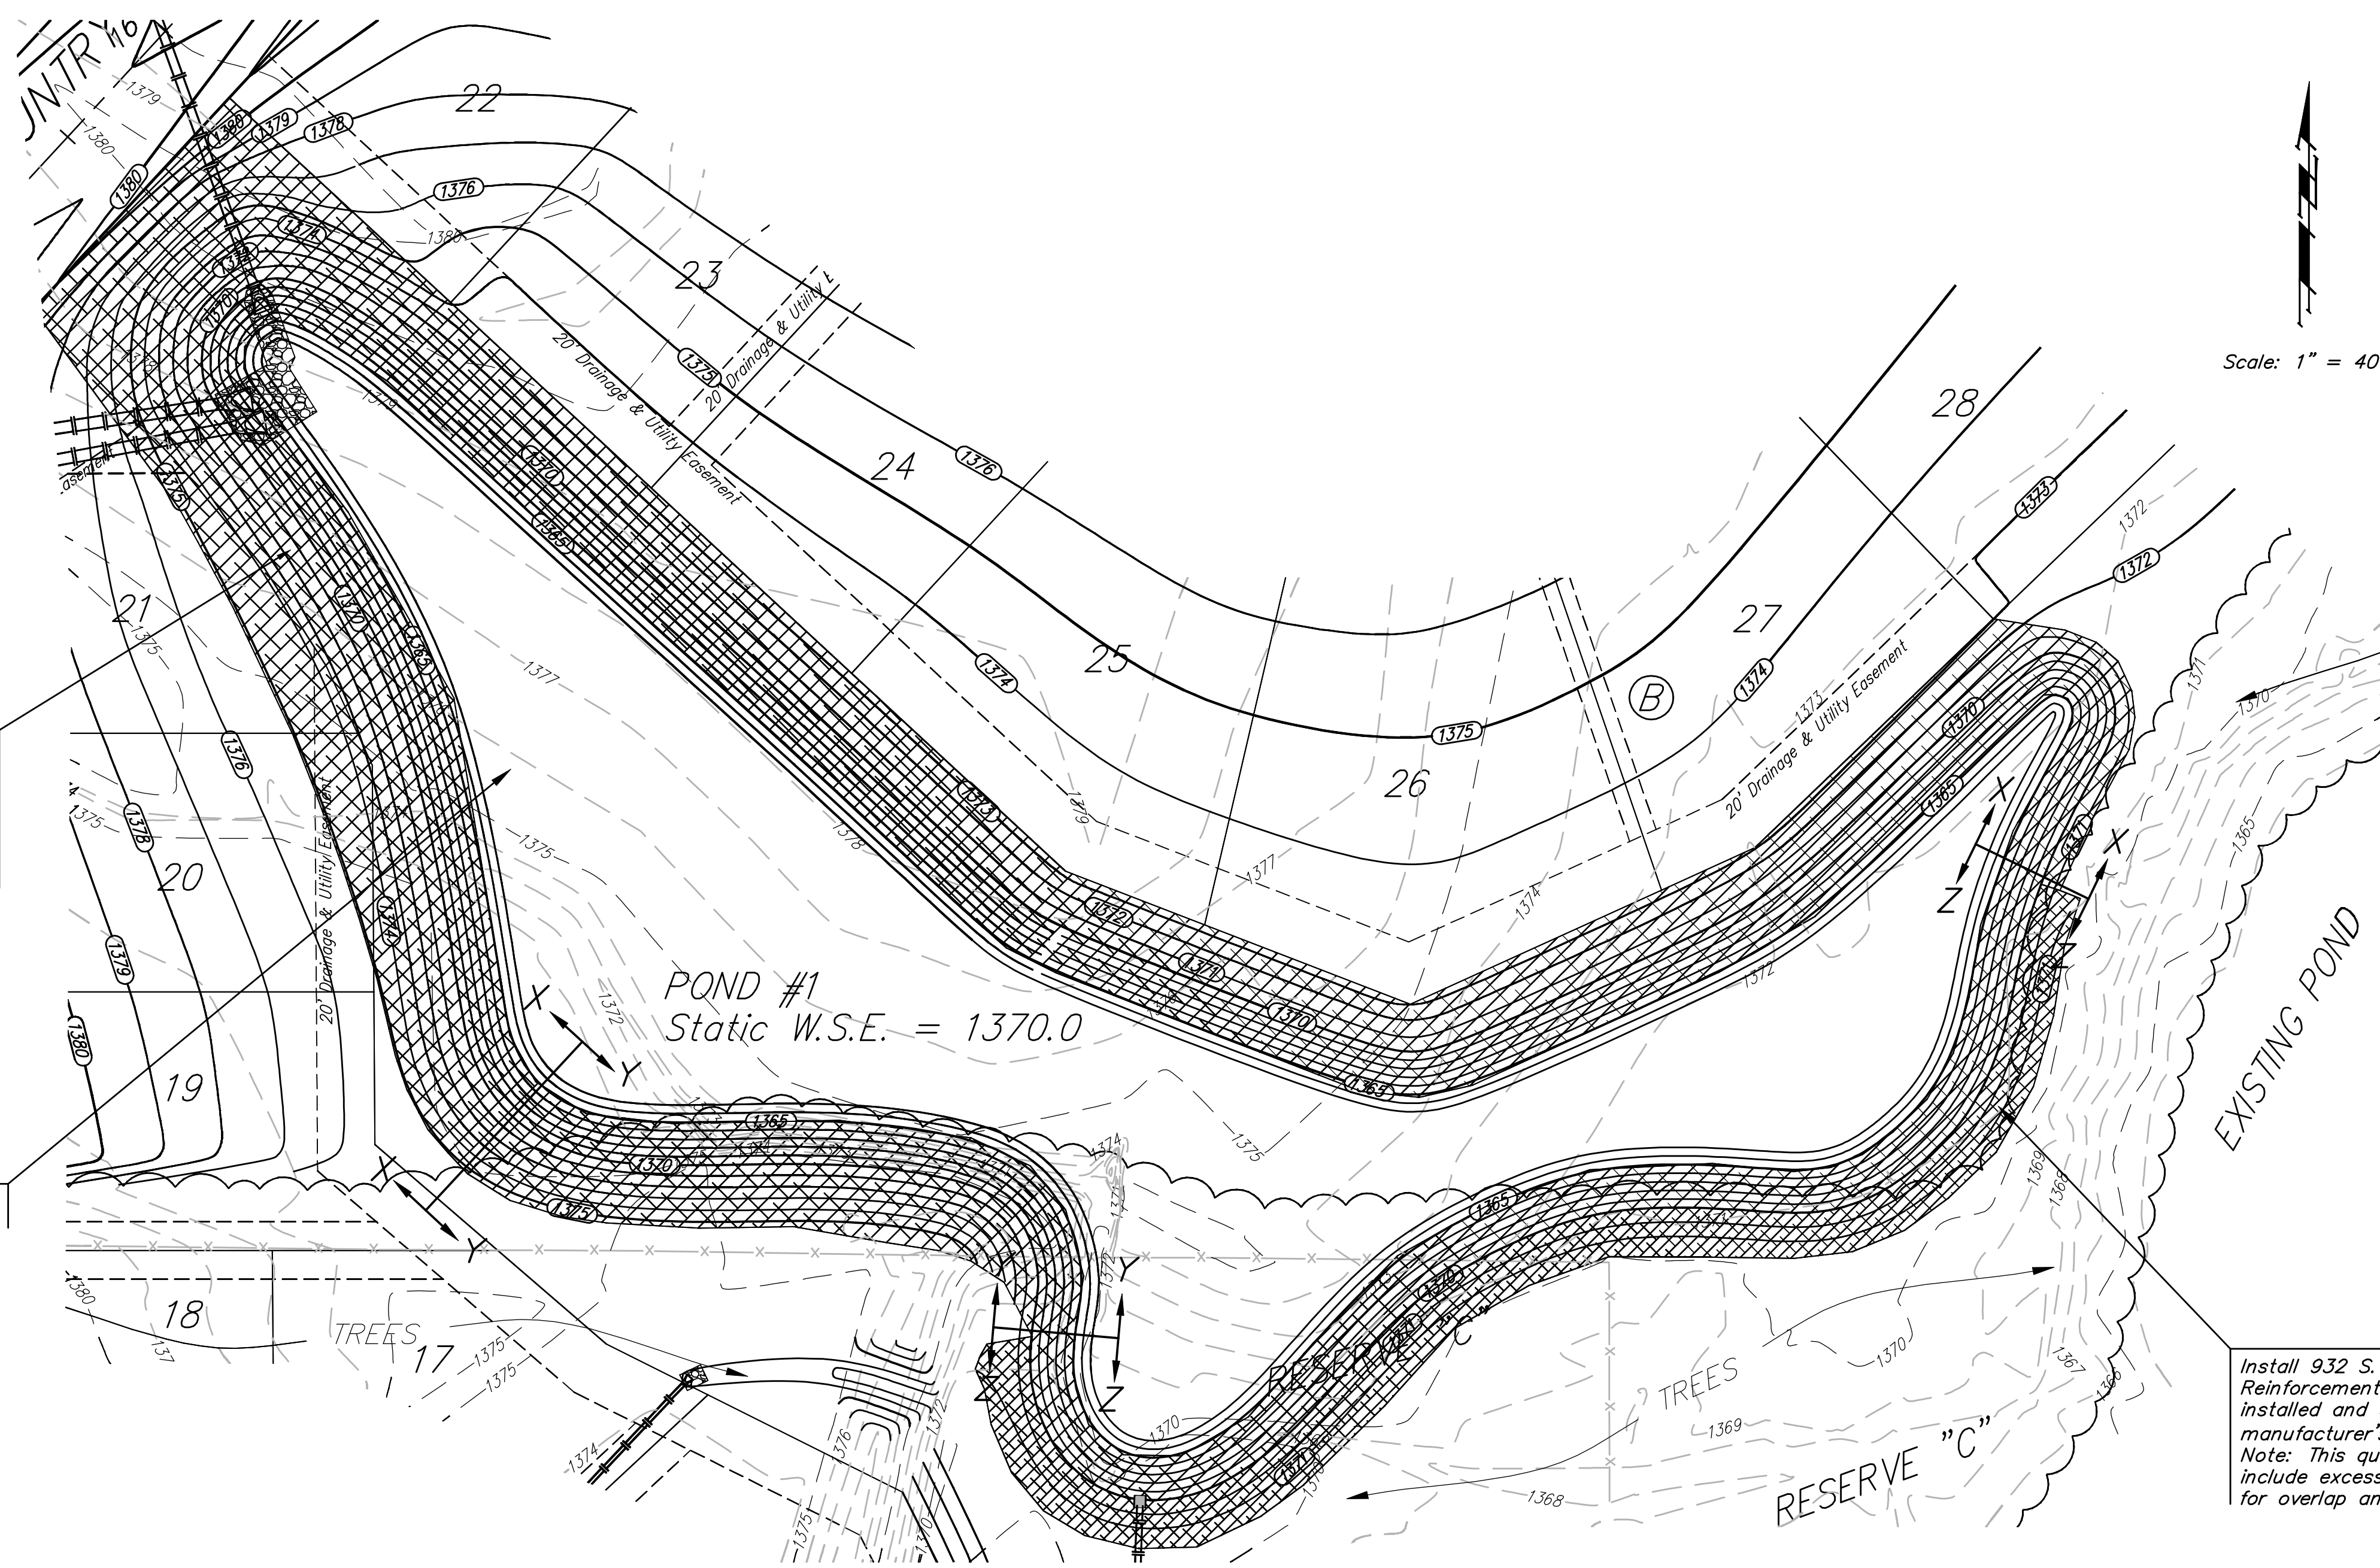


Install 6,926 S.Y. Curlex II, or approved equal. Erosion control mat shall be installed and anchored per manufacturer's specifications. Note: This quantity does not include excess material necessary for overlap and anchoring.

Construct Pond #1. See Details, This Sheet




POND #1
Static W.S.E. = 1370.0

Install 932 S.Y. Landlok 300 Turf Reinforcement Mat. TRM shall be installed and anchored per manufacturer's specifications. Note: This quantity does not include excess material necessary for overlap and anchoring.

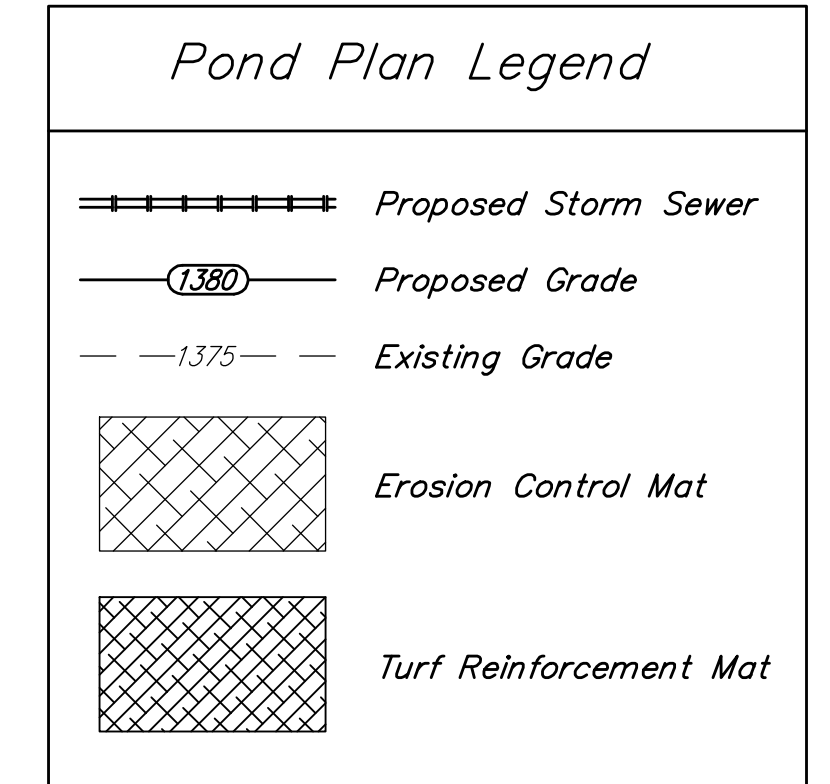

EROSION CONTROL MEASURE	UNITS	QUANTITY
Erosion Control Mat	S.Y.	6,926
Turf Reinforcement Mat	S.Y.	932

Quantities are For Information Only! Contractor shall verify quantities per final bid quantity sheet.

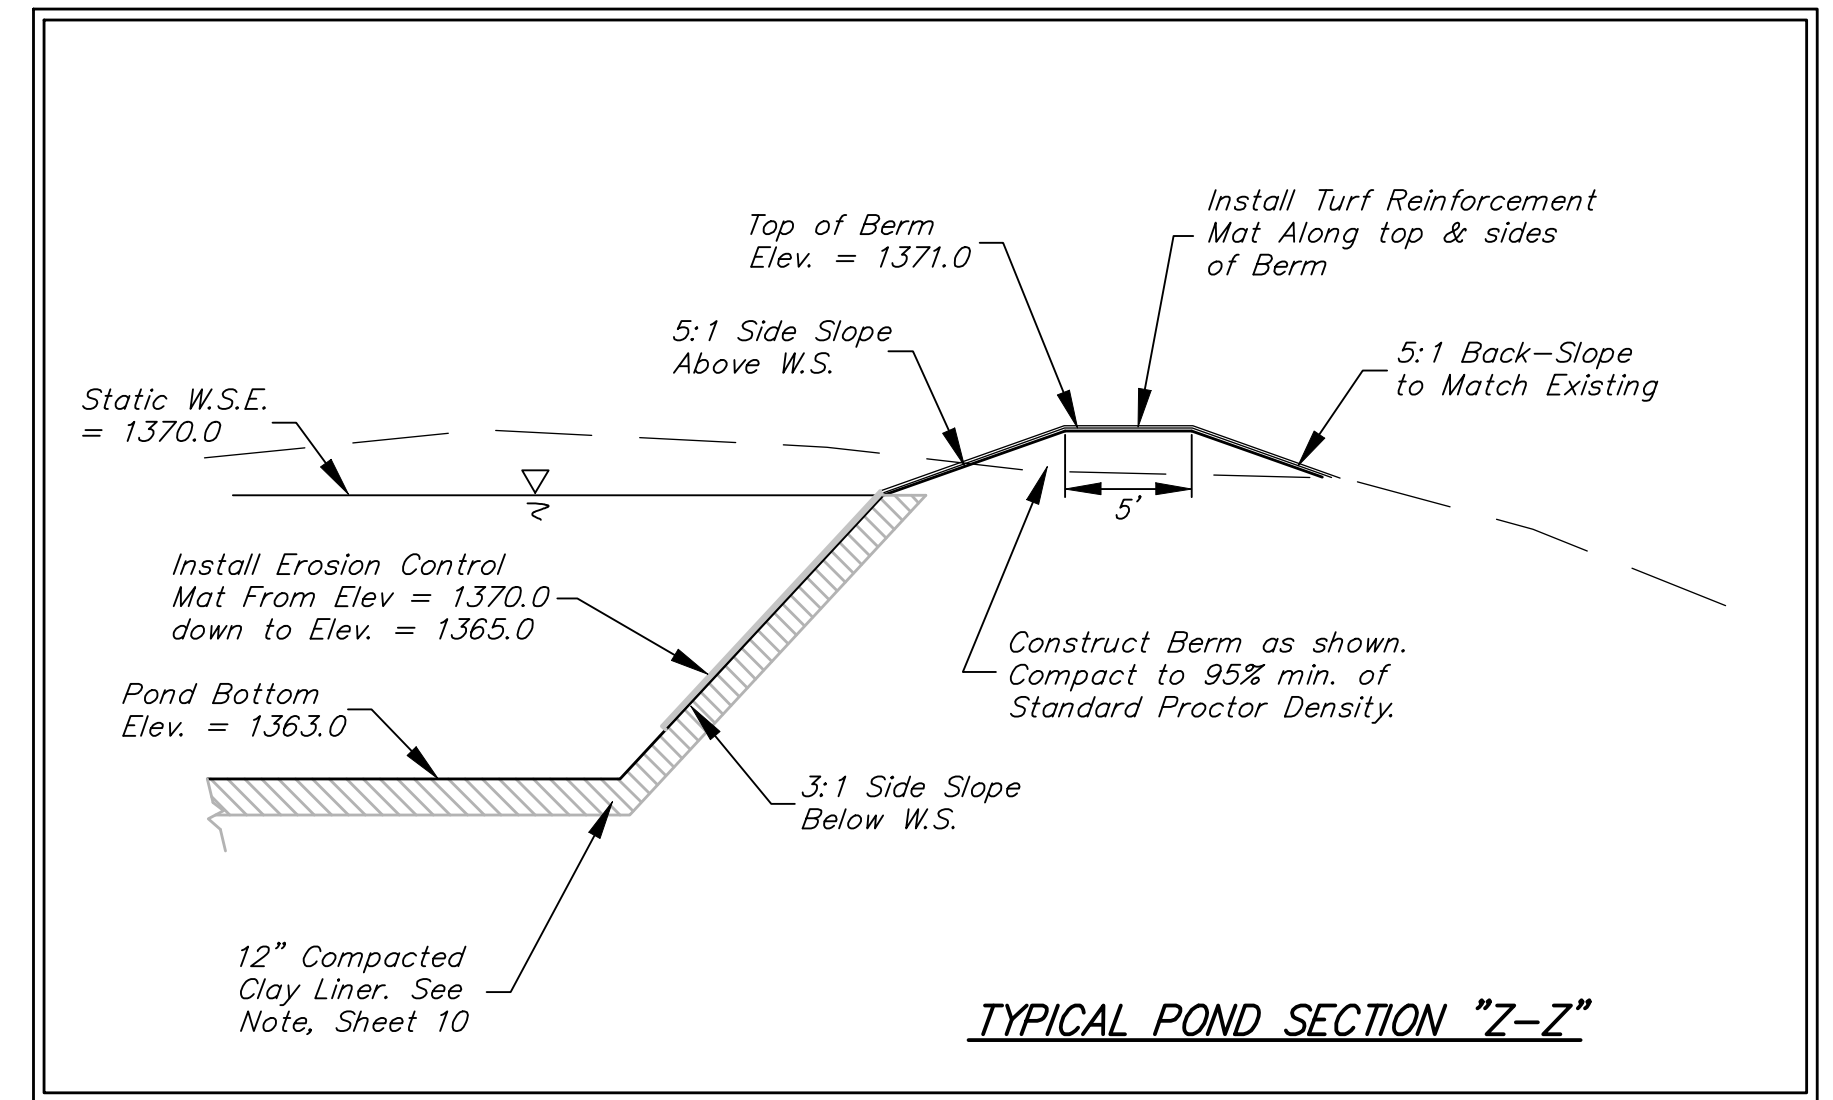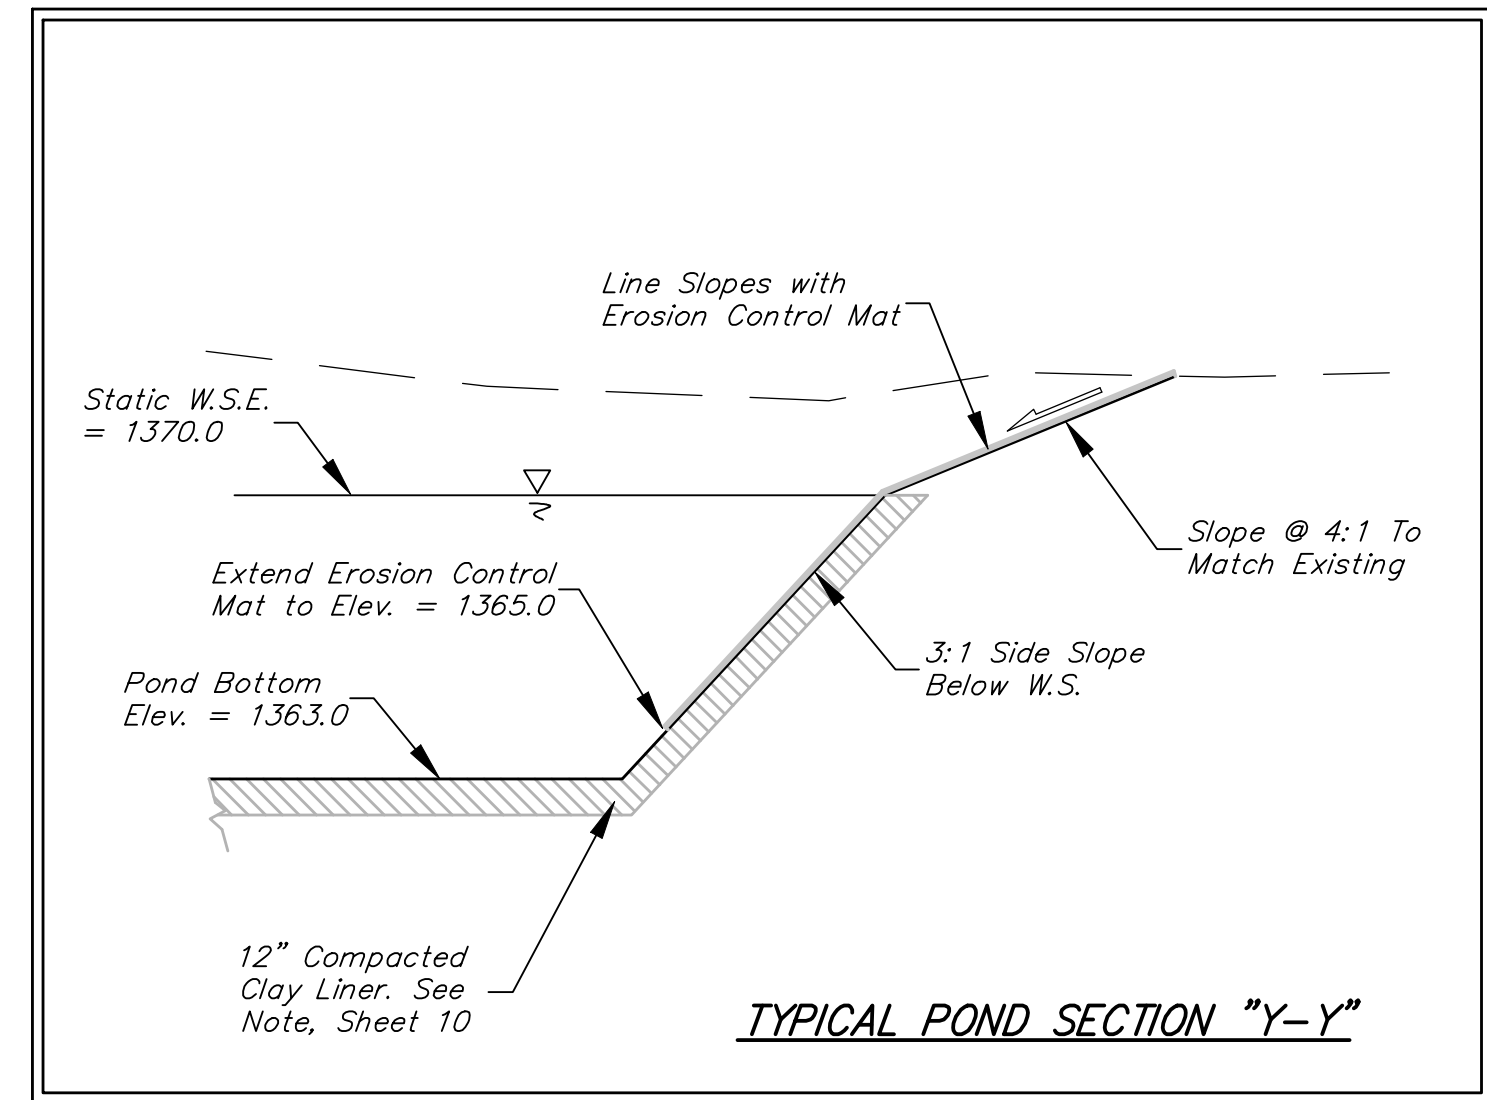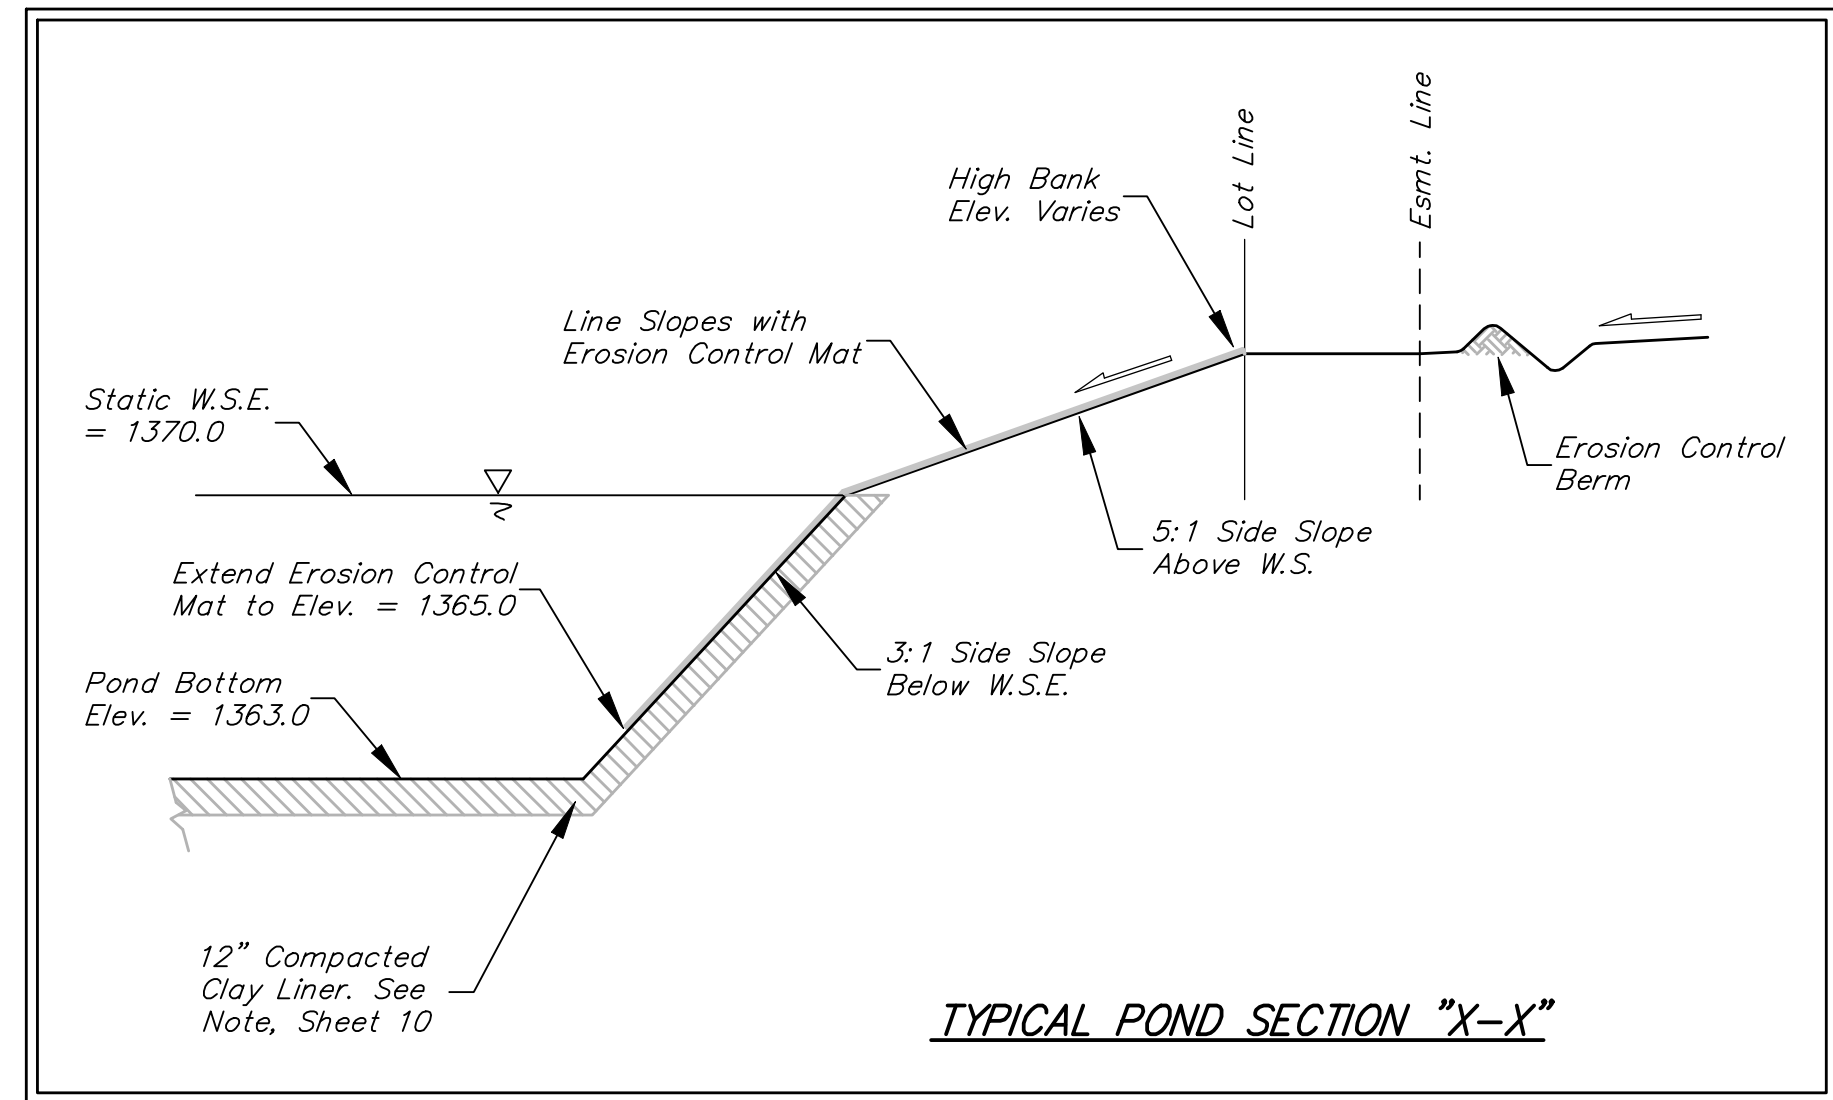

Contractor shall remove trees only when necessary for construction and ONLY with the Developer's approval. Trees that may be trimmed to avoid removal shall be trimmed with a chainsaw.

Baughman THE WOODS ADDITION
Pond #1
STORM WATER DRAIN #287

Baughman Company, P.A. 315 Ellis St. Wichita, KS 67211 P 316-262-7271 F 316-262-0149
ENGINEERING | SURVEYING | PLANNING | LANDSCAPE ARCHITECTURE

PROJECT NUMBER 468-84131	DESIGN AEG	DRAWN RDM
REVISIONS:	APPROVED AEG	DATE 6-11-08
SCALE NOTED		SHEET 9 OF 37

The Woods Addition\Phase 1\SWD\MASS_POND.dwg