



○ PEDESTAL MOUNTING HOLES
□ ANCHOR BOLT MOUNTING HOLES
NOTE: COORDINATE INSTALLATION REQUIREMENTS WITH PEDESTAL SPECIFIED.
COMMERCIAL PEDESTAL INSTALLATION DETAIL
1
SCALE: NONE

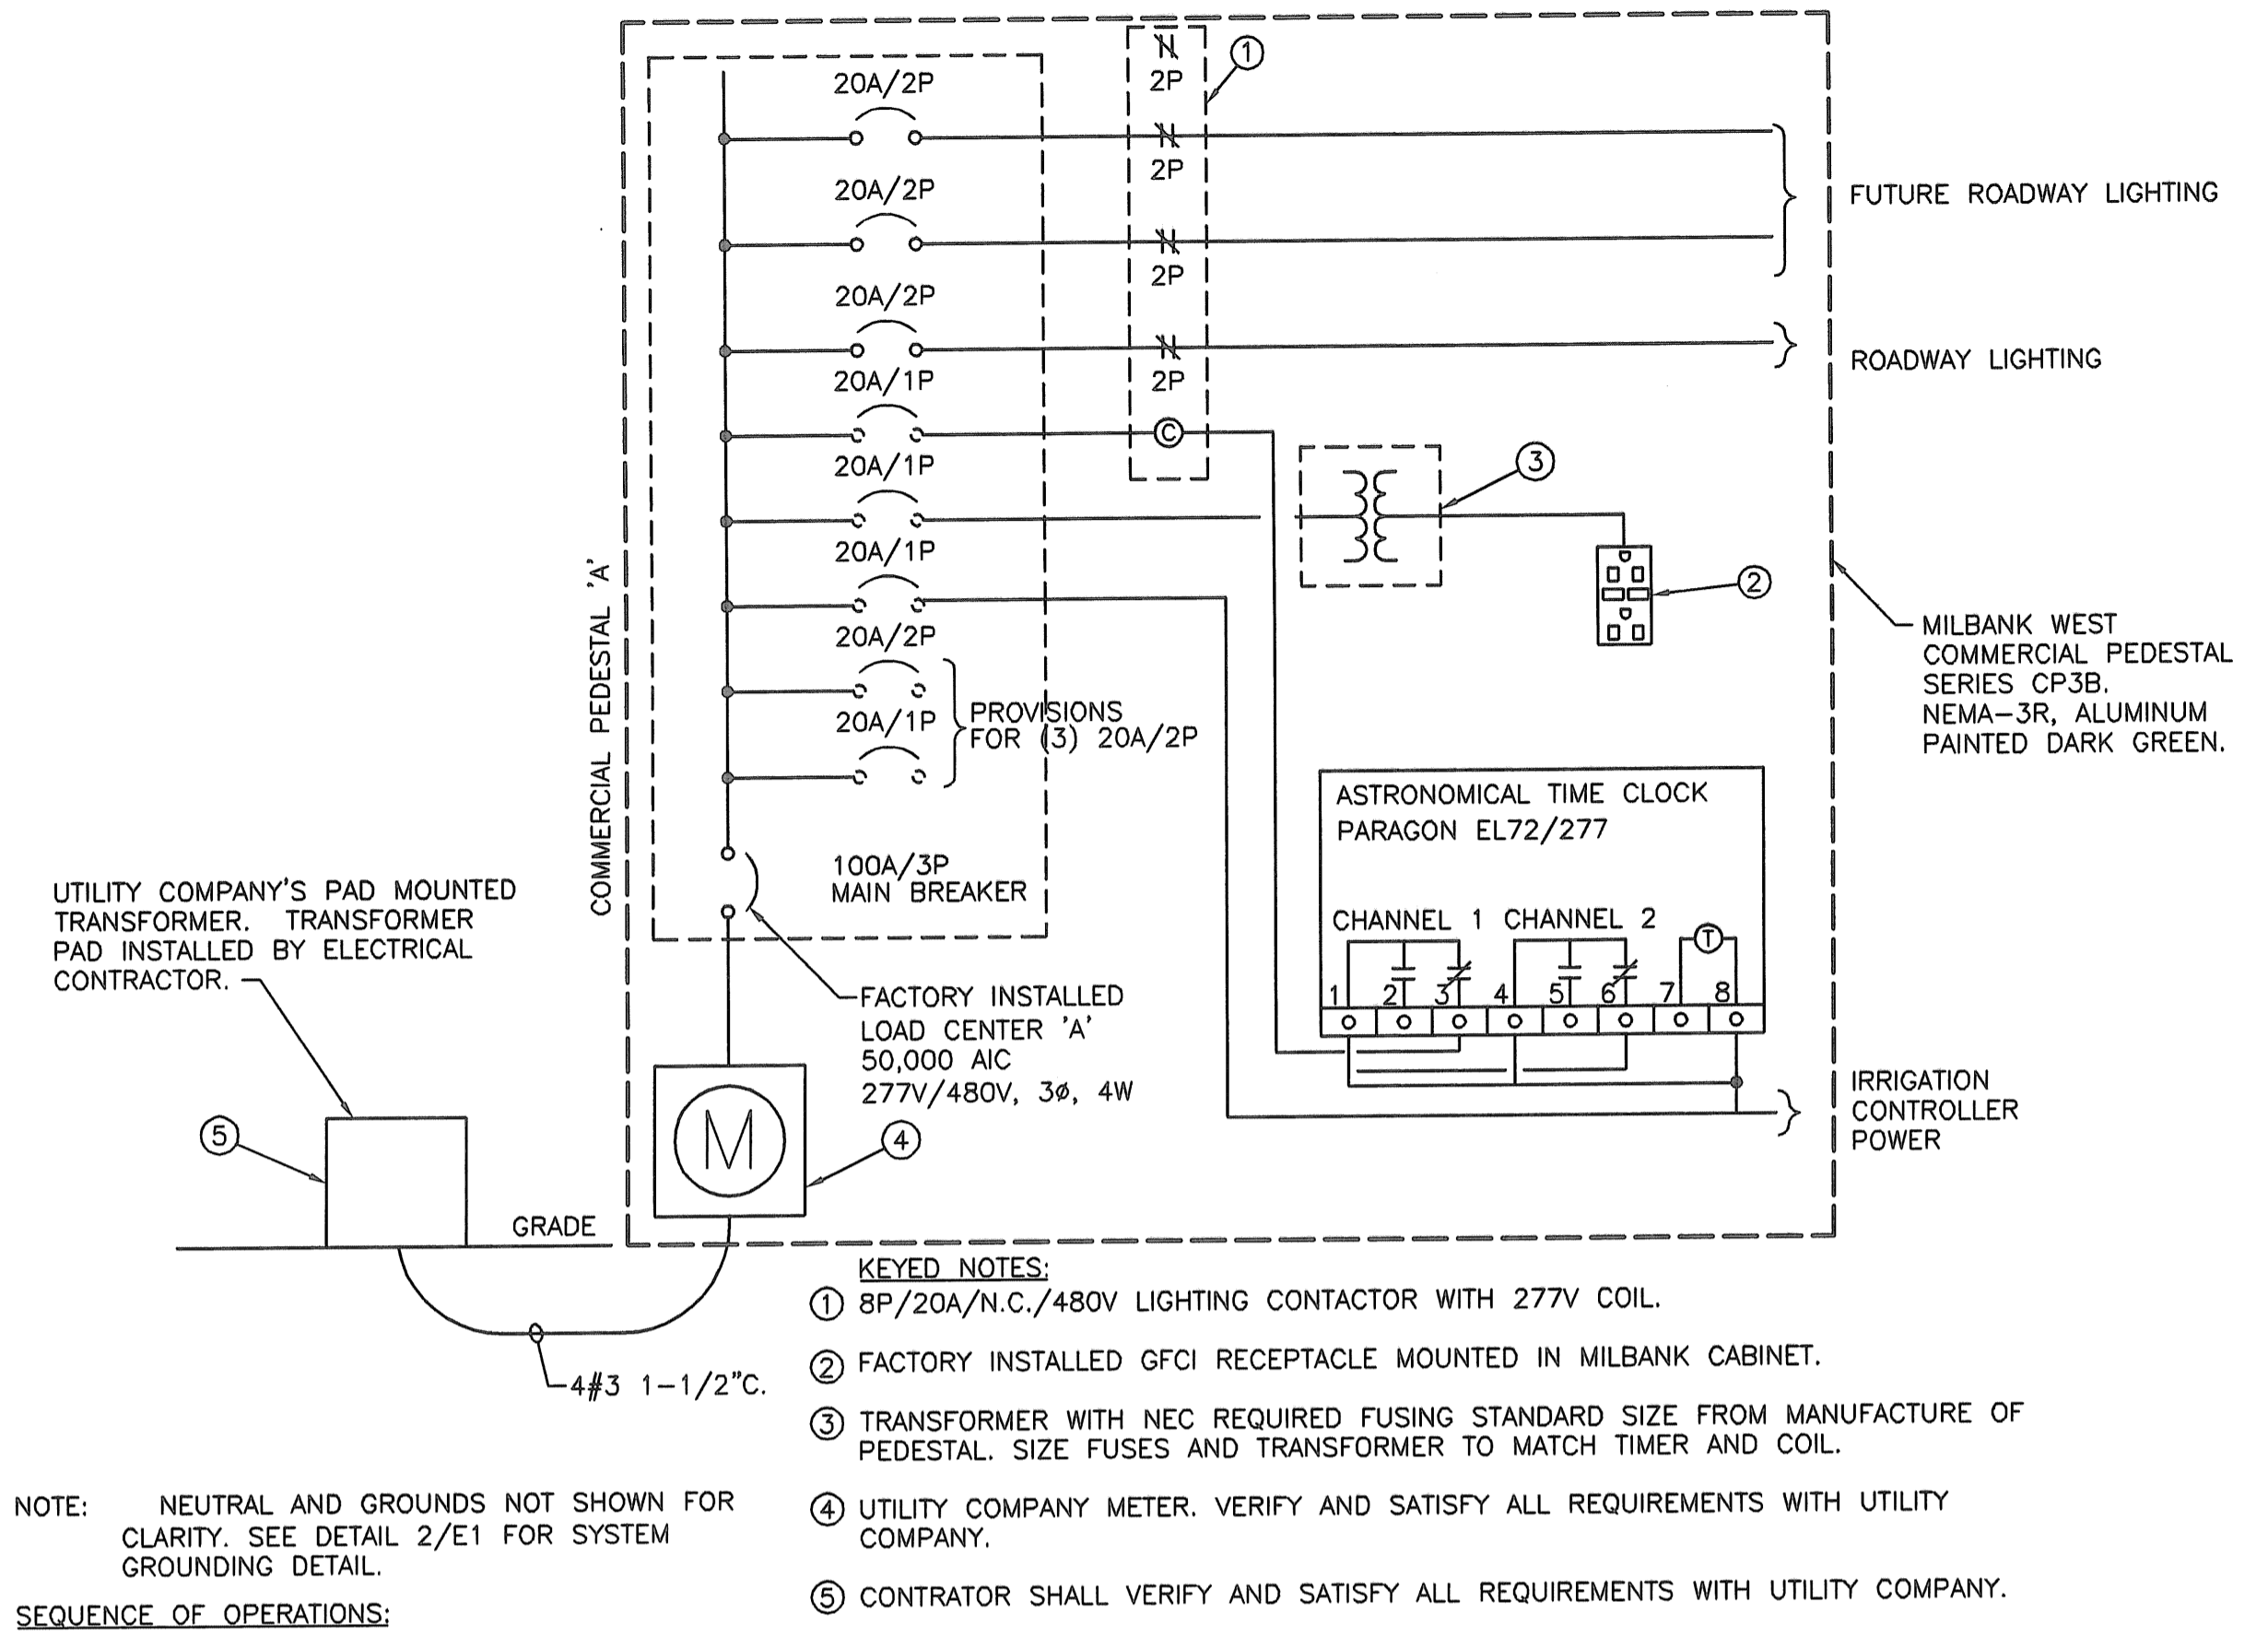

NOTE: NEUTRAL AND GROUNDS NOT SHOWN FOR CLARITY. SEE DETAIL 2/E1 FOR SYSTEM GROUNDING DETAIL.
SEQUENCE OF OPERATIONS:
CHANNEL 1: ROADWAY LIGHTING: ENERGIZE AT DUSK DE-ENERGIZE AT DAWN.
CHANNEL 2: SPARE

2 WIRING DIAGRAM FOR ELECTRICAL CABINET 'A'
SCALE: NONE

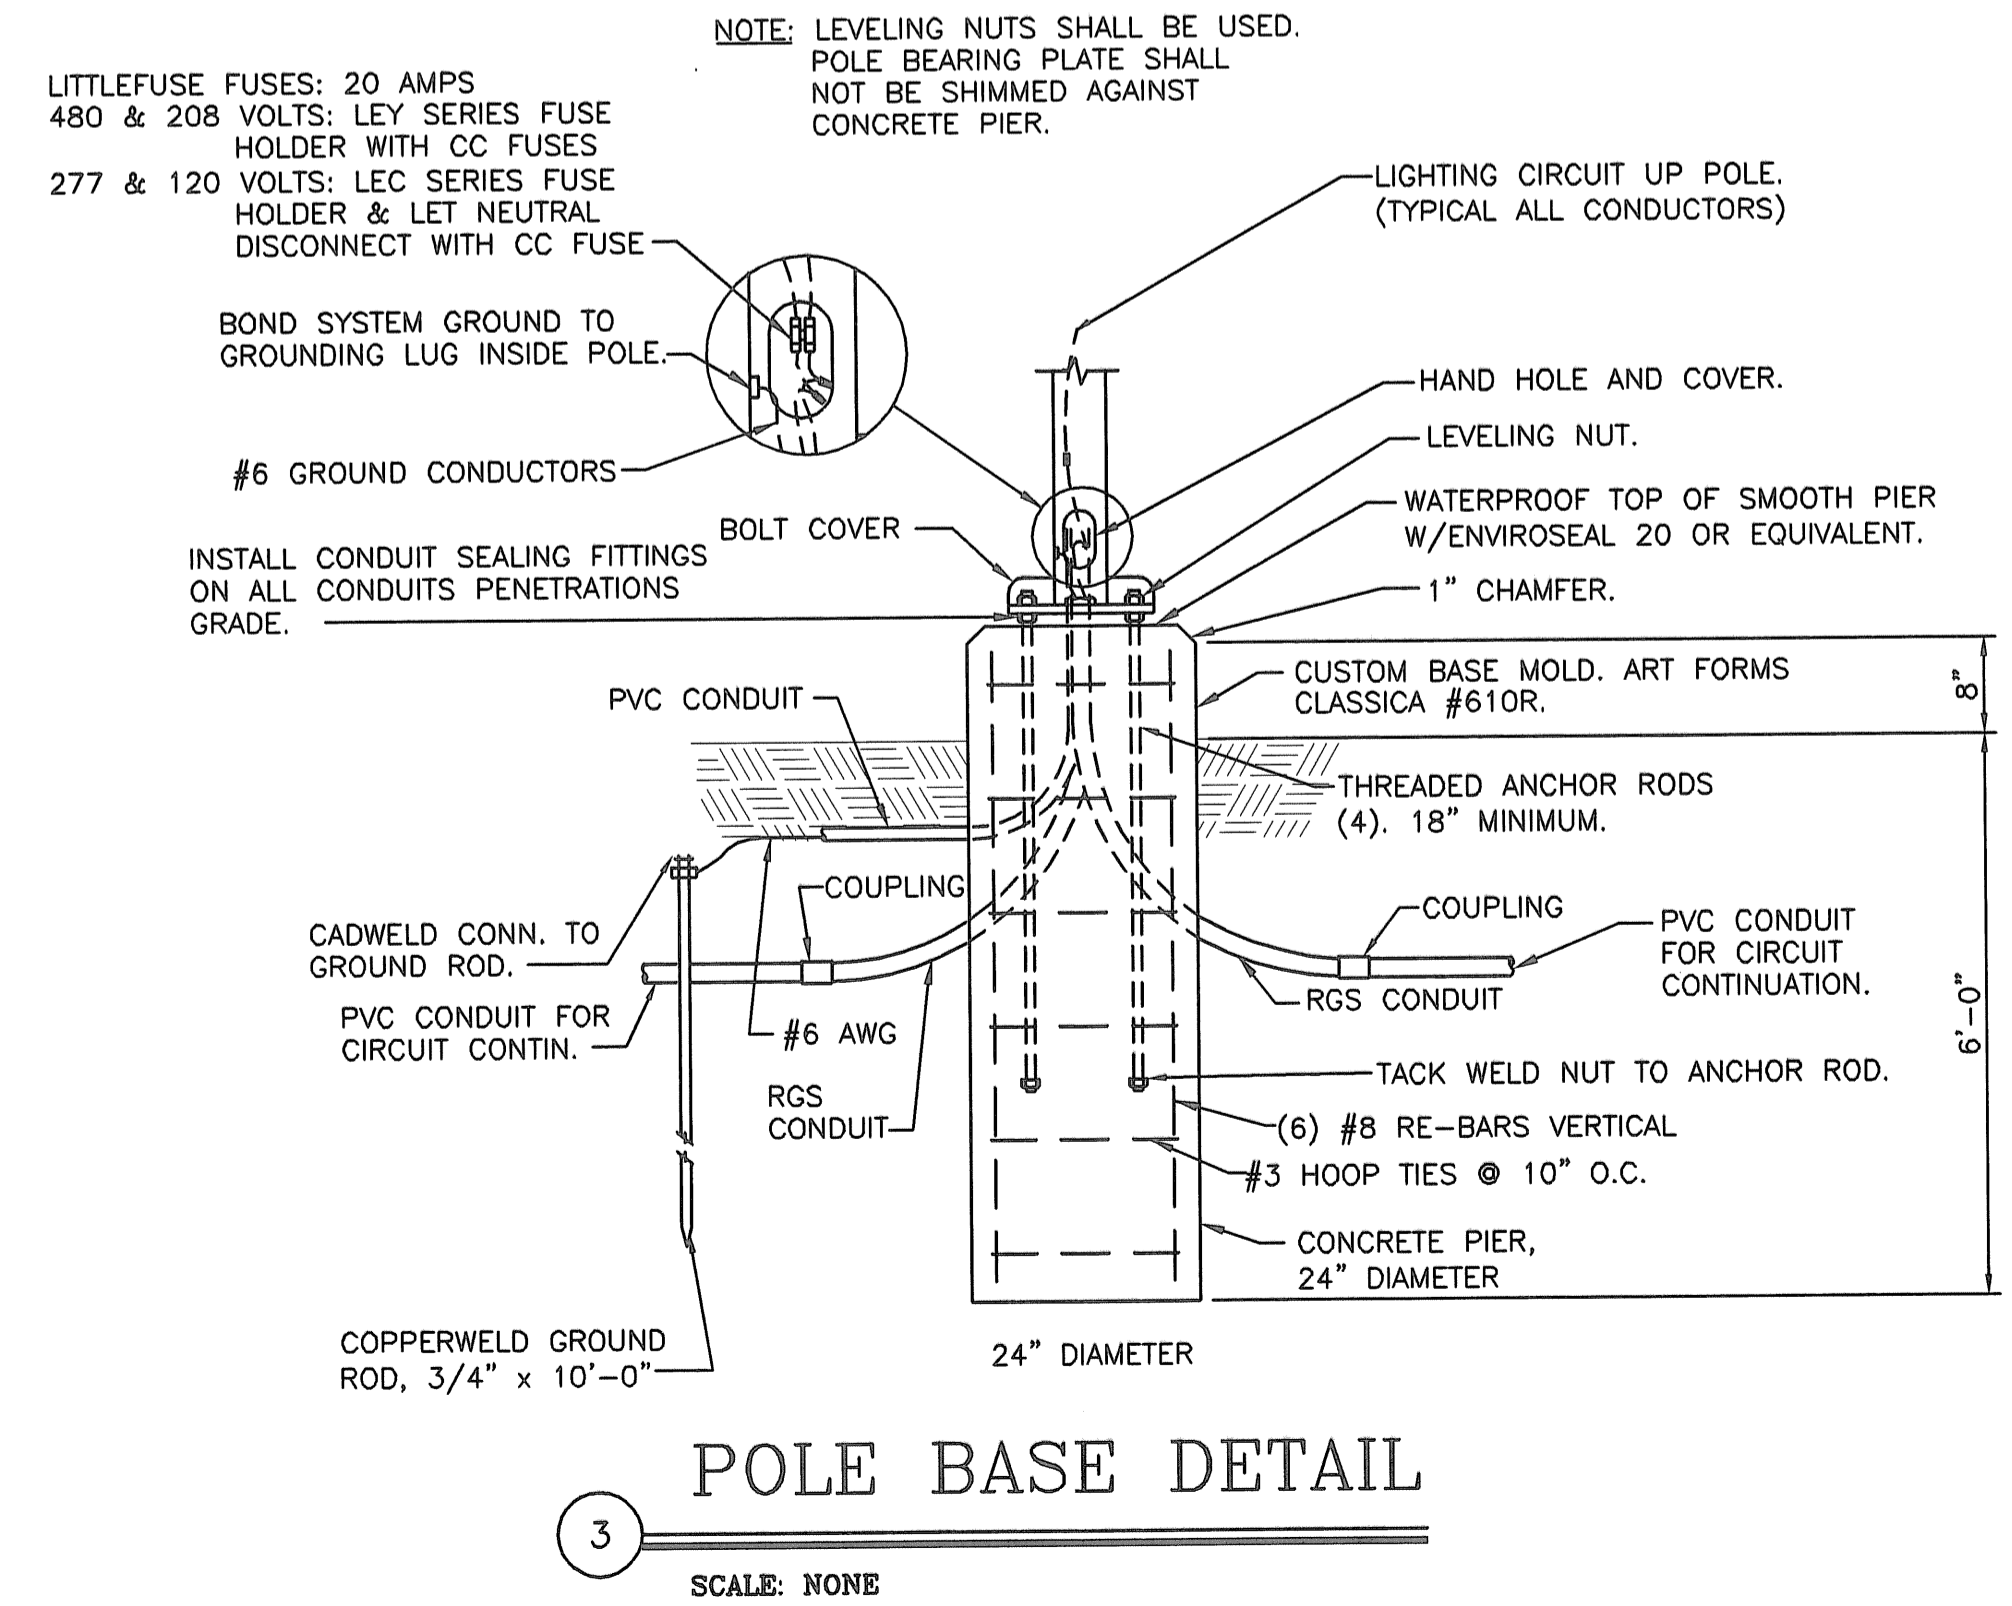

3 POLE BASE DETAIL
SCALE: NONE



PLOT/DTG: 7/23/08 10:10AM