
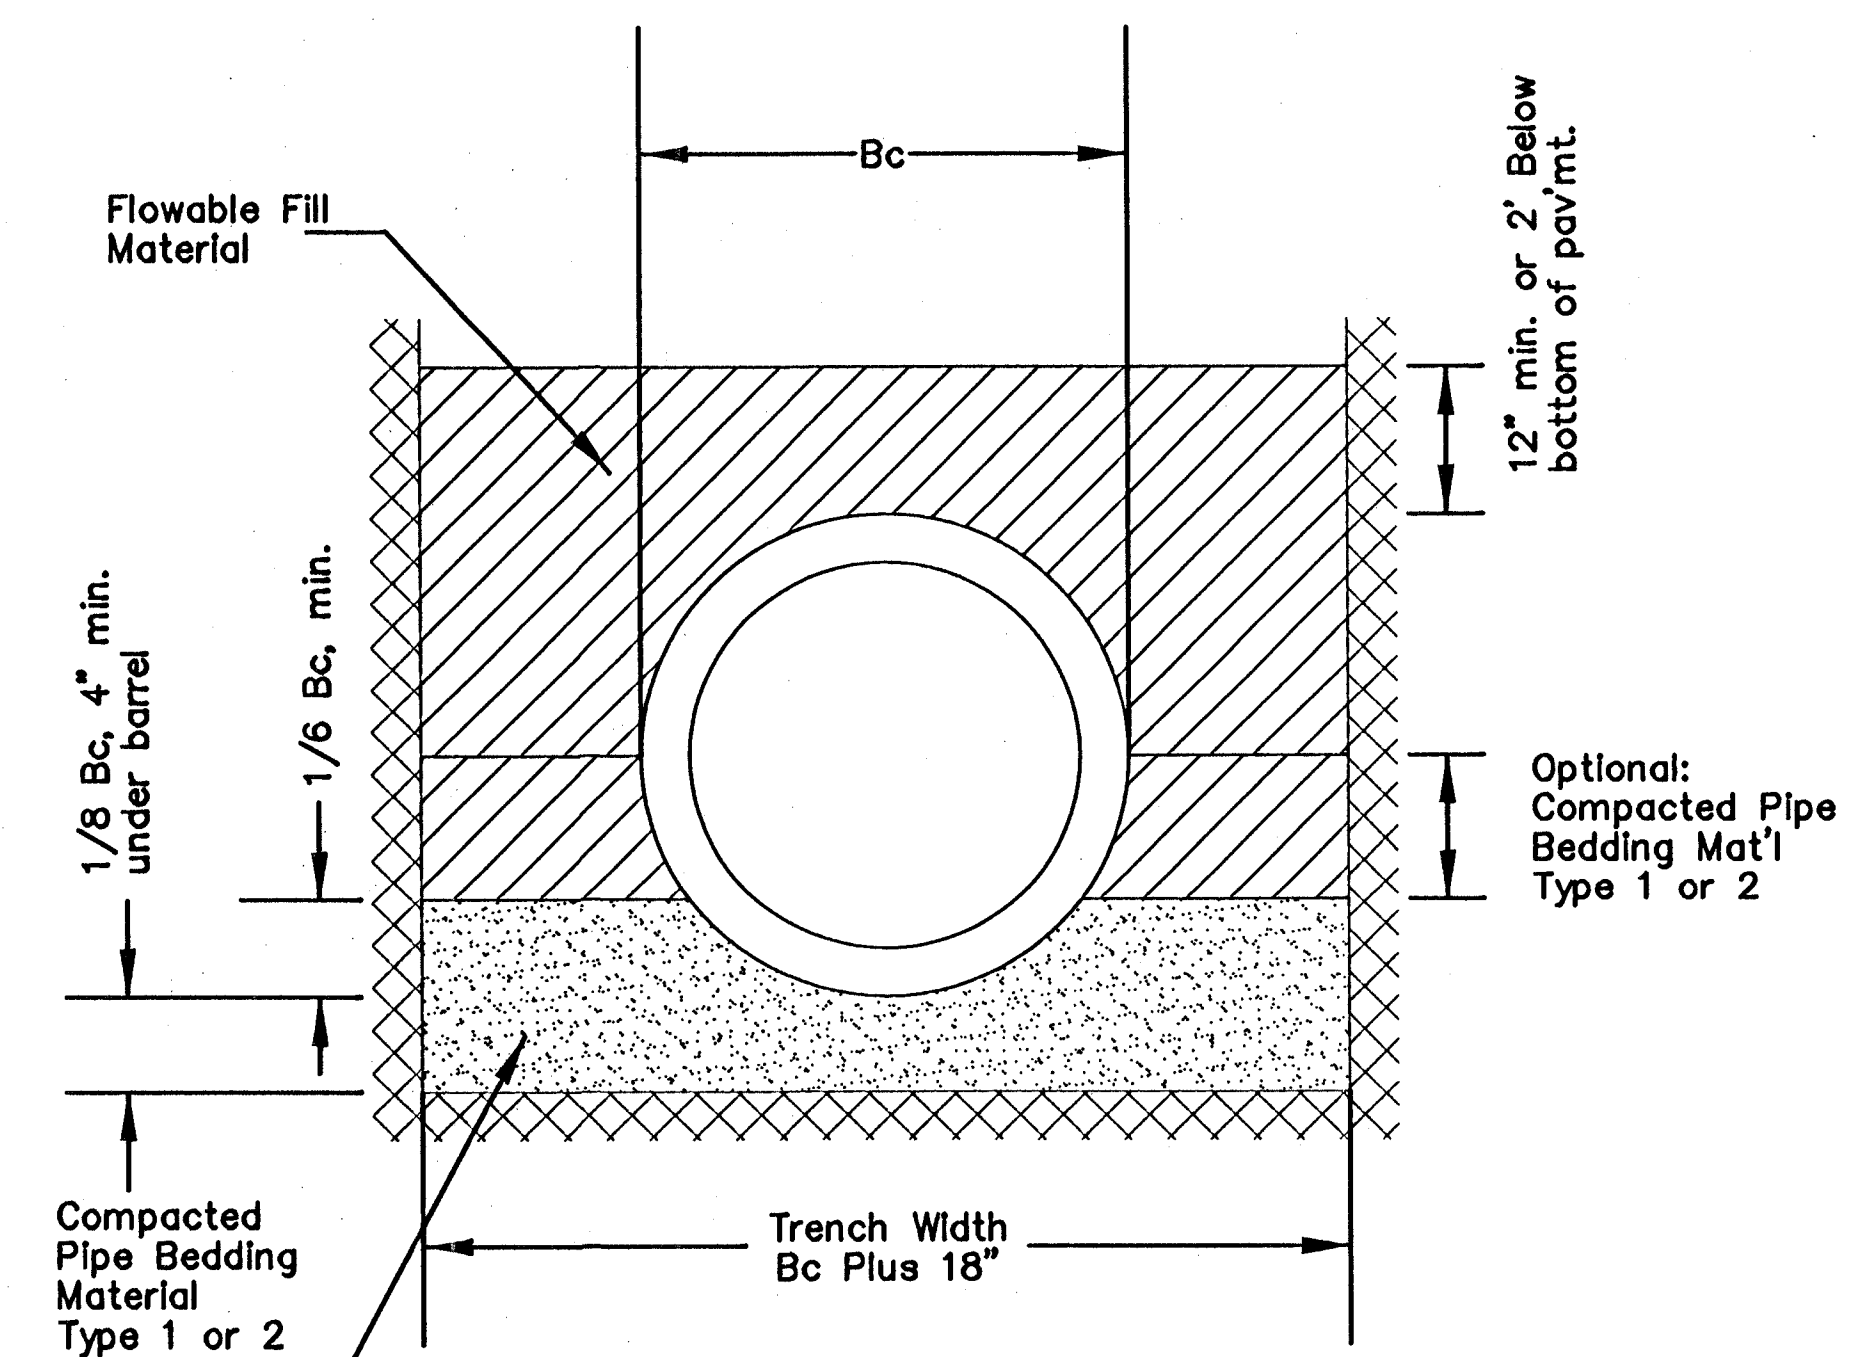


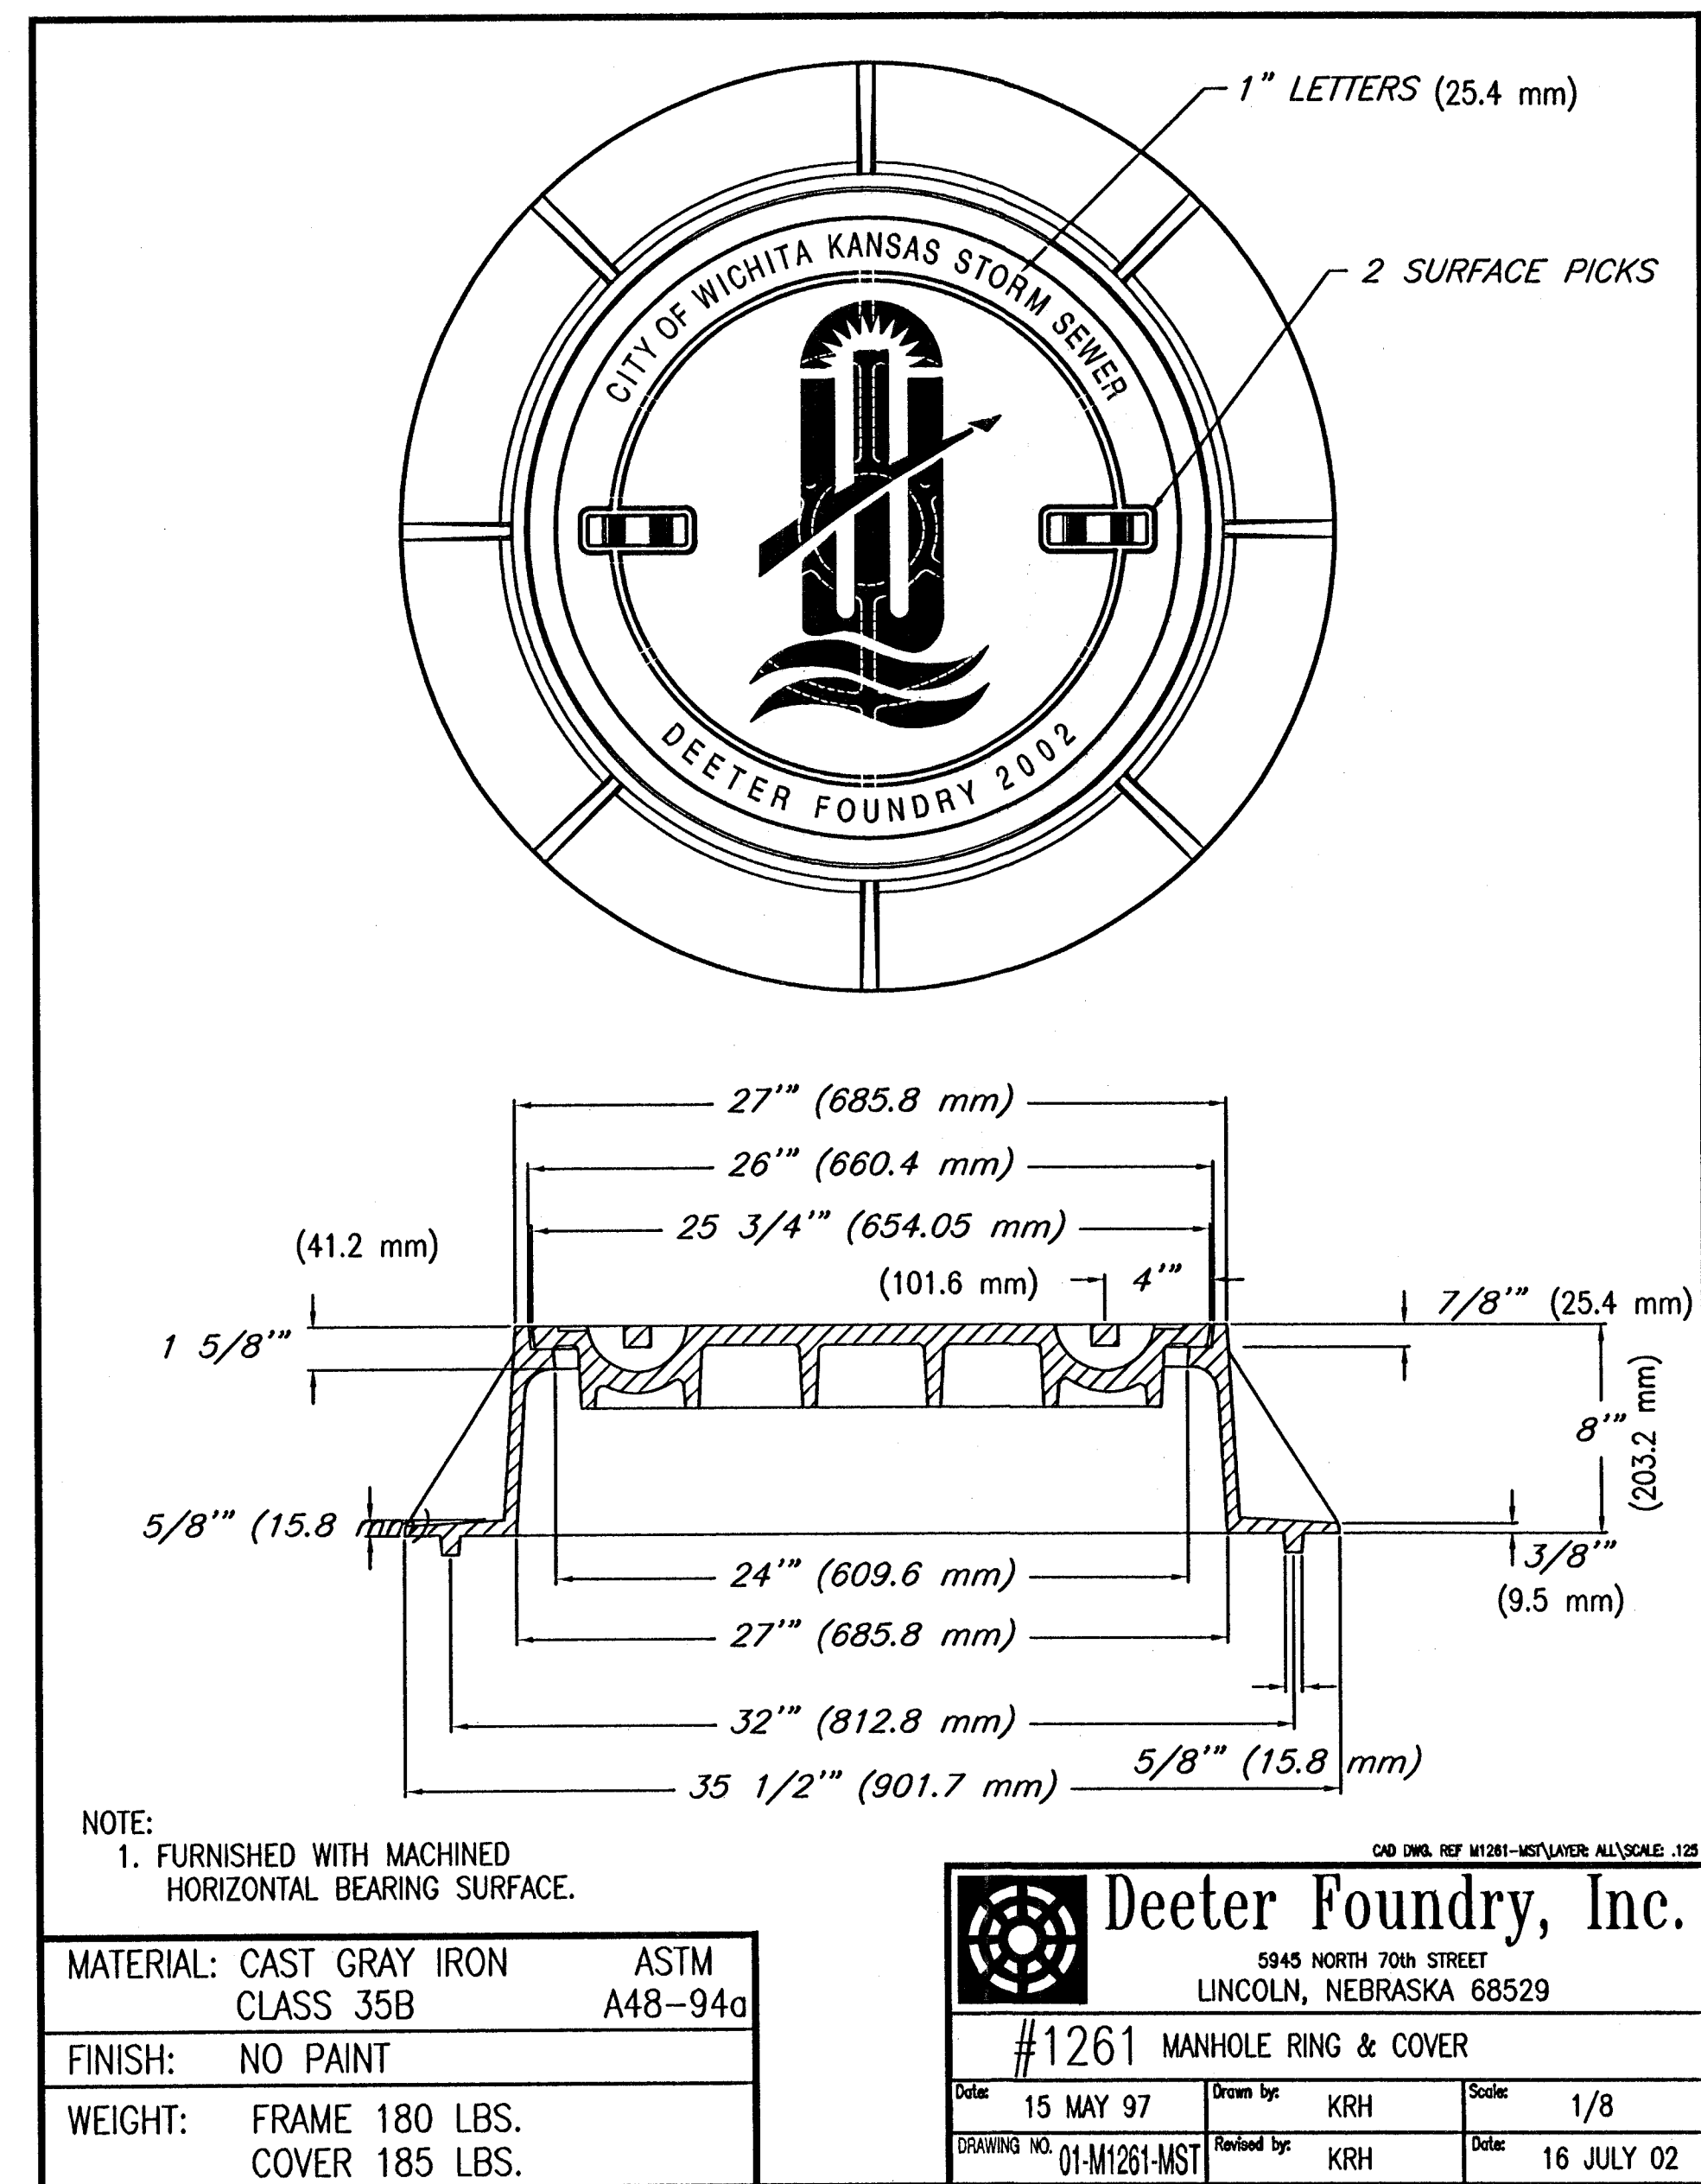

Rev: 5-19-2000

PUBLIC STORM SEWER MANHOLE COVER, TRENCHING & BEDDING DETAILS			
WAL-MART SUPERCENTER #4321-00			
N.W. 53rd ST. NORTH & N. MERIDIAN WICHITA, KANSAS			
SMC Consulting Engineers, P.C. 616 West Main - Oklahoma City, OK 73106 PH: 405-232-7719 Fax: 405-232-7859			SMC
KANSAS CERTIFICATE OF AUTHORIZATION NO. E-335 EXP. DEC. 31, 2008			
No.	Revision	By	Date
1	Per City comments	MOS	03/23/07
DATE: 12/12/08	SCALE:		SHEET NO.
DRAWN BY: MOS	N.T.S.		
PROJECT NO.: 4344.00			
ENGINEER: TERENCE L. HAYNES, P.E. #14583			C-11.9