

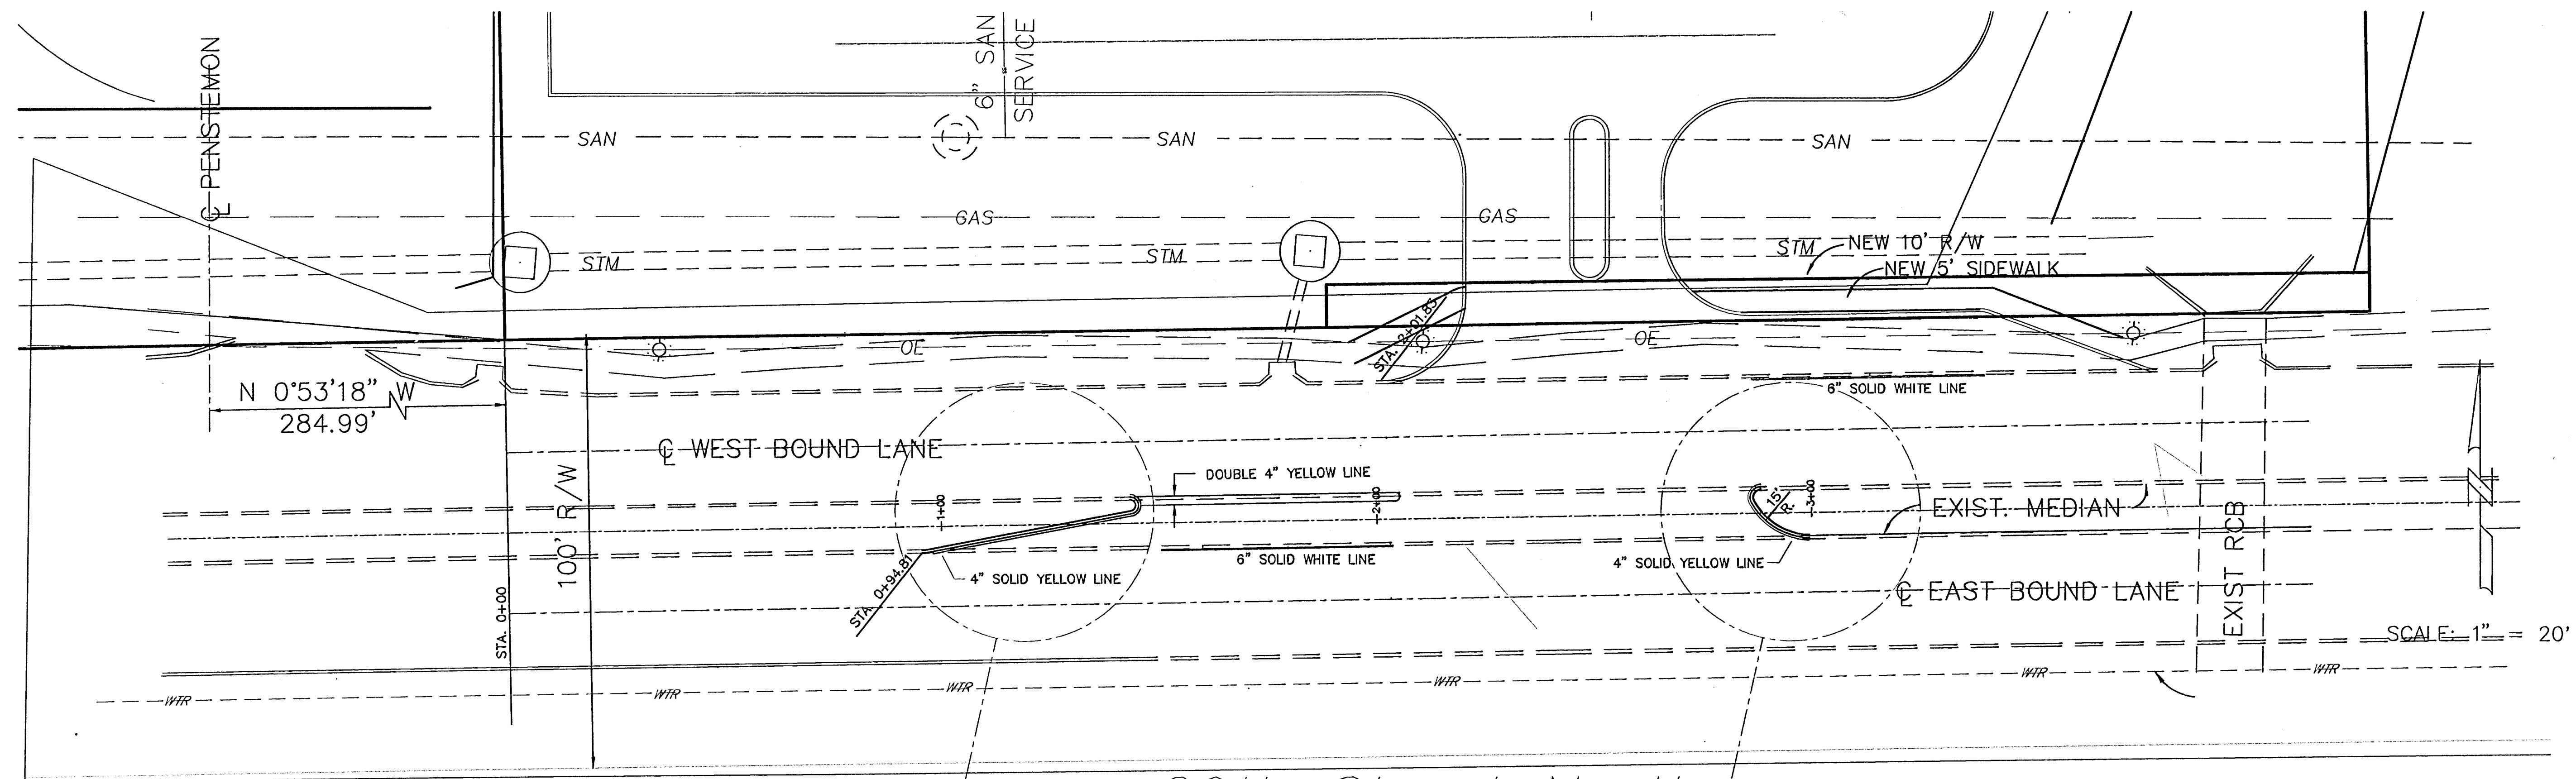
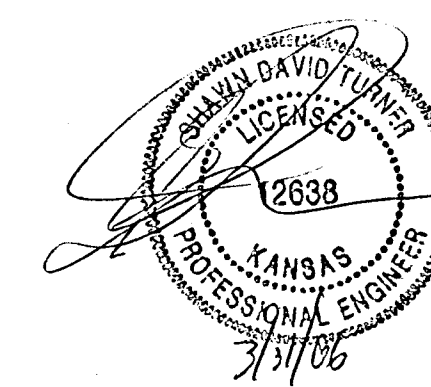


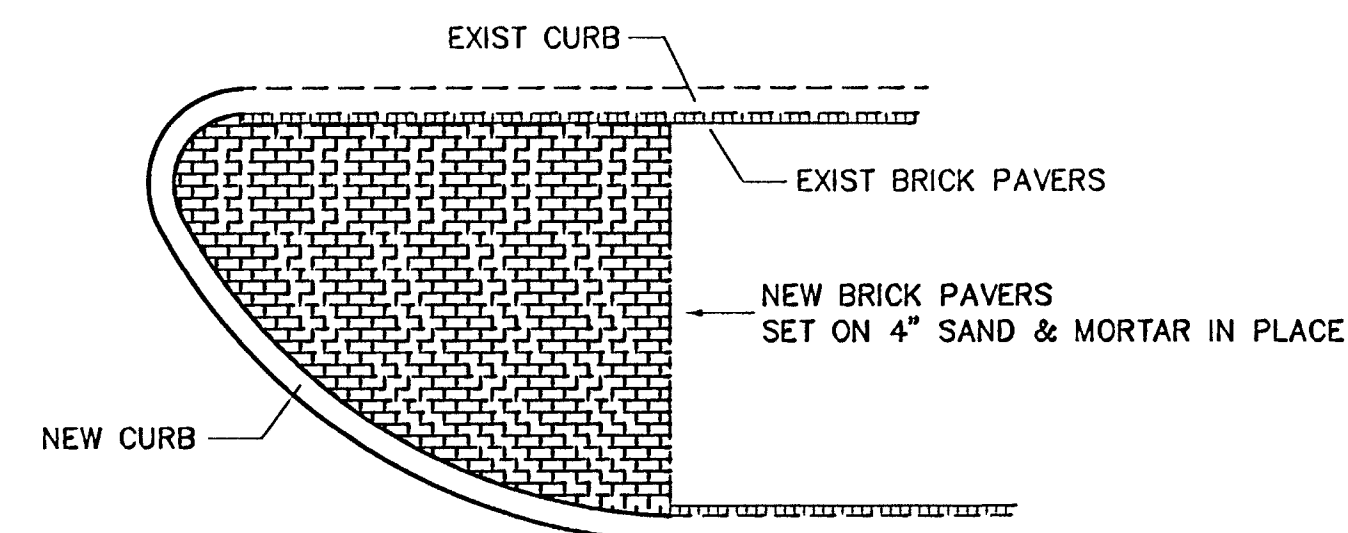

29th Street North

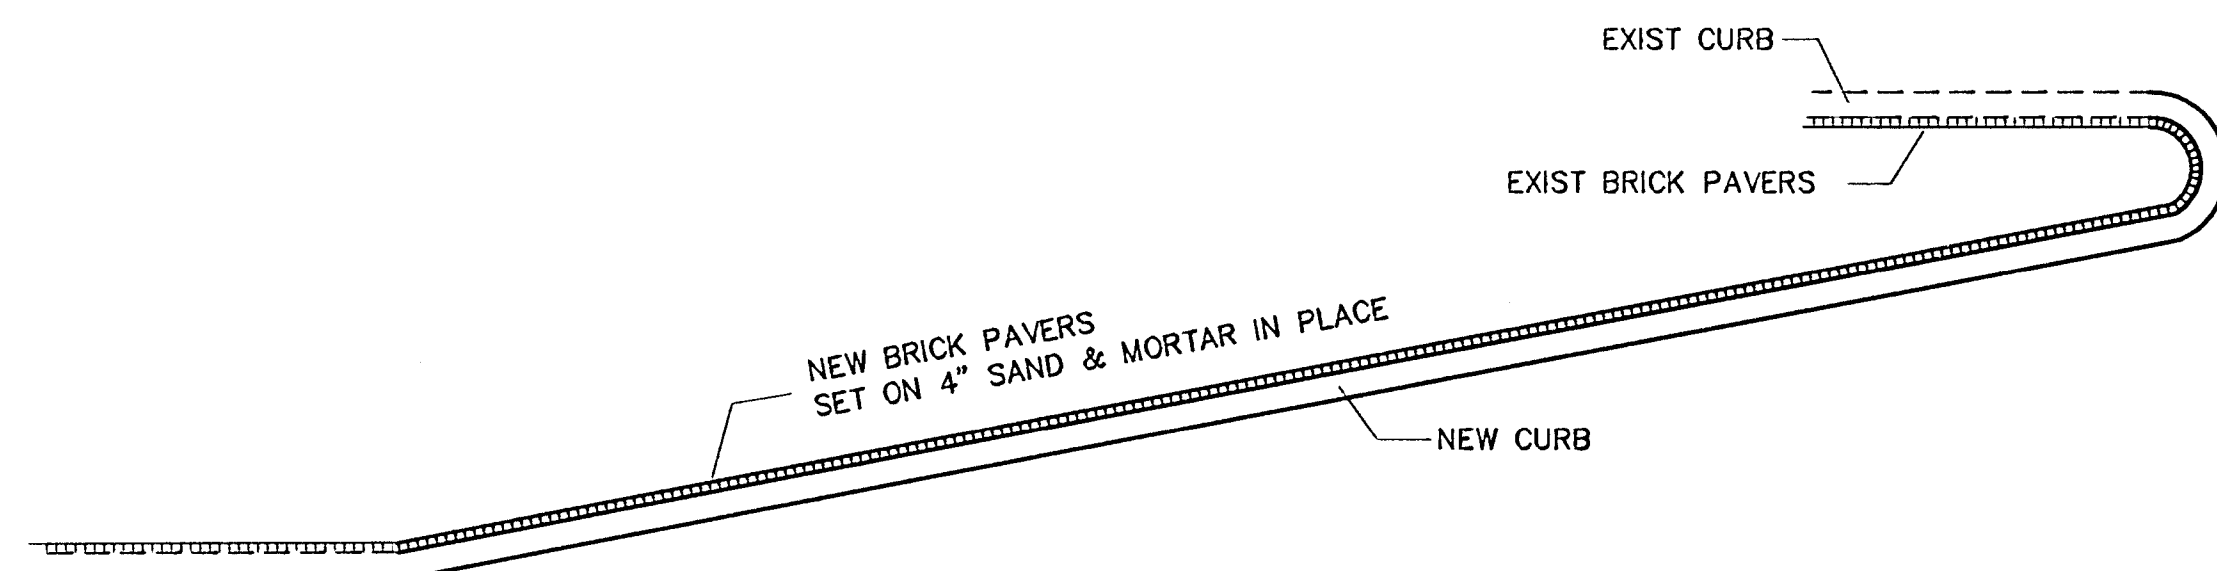

PRIVATE PROJECT NO. 170PPP (607879)

PAINT MARKING PLAN
WATERFORD APARTMENTS
CITY OF WICHITA, KANSAS

PLANS & ESTIMATES PREPARED BY:
TURNER CONSULTING, P.A. 1010 MILITARY AVE.
BAXTER SPRINGS, KS 66205-9506-9714

REVISION	BY	DATE	PLAN SCALE	DESIGNED BY:	APPROVED:
			1" = 20'	DFILE: 4797PAINTPLAN	
			PROFILE SCALE	RECOMMENDED:	
			HORIZONTAL	DEVELOPMENT SERVICES	
			VERTICAL	RECOMMENDED:	
			FILE	ENGINEERING SERVICES	PUBLIC WORKS DIRECTOR
			ATLAS PAGE NO	DRAWING	DATE
					SHEET 5 OF 5 SHEETS