

**GossonLivingston**  
Architecture  
420 South Emporia  
Wichita, KS 67202  
Tel: (316) 265-3367  
Fax: (316) 265-5646  
Email: ord@glgk.com

© 2008 Gosson Livingston Associates, Inc.  
The drawing and all information herein is the exclusive property of Gosson Livingston Associates, Inc. and is not to be copied or used in any way without the express written consent of Gosson Livingston Associates, Inc. All drawings, specifications, items, notes and amendments hereto shall constitute the original and unaltered work of Gosson Livingston Associates, Inc.



Johnson & Associates, Inc.  
100 E. California Ave., Third Floor  
Olathe, Kansas City, MO 67314  
(405) 235-8075 FAX (405) 235-8978  
Certificate of Authorization #E-1128 EXP. DATE: 12-31-2008


PLAN:  
SCALE: 1"=20'

PROFILE:  
SCALE: 1"=20' (HORIZ.)  
1"= 4' (VERT.)



**WATERWALK**

**WATERWALK PLACE  
515 S. MAIN STREET**

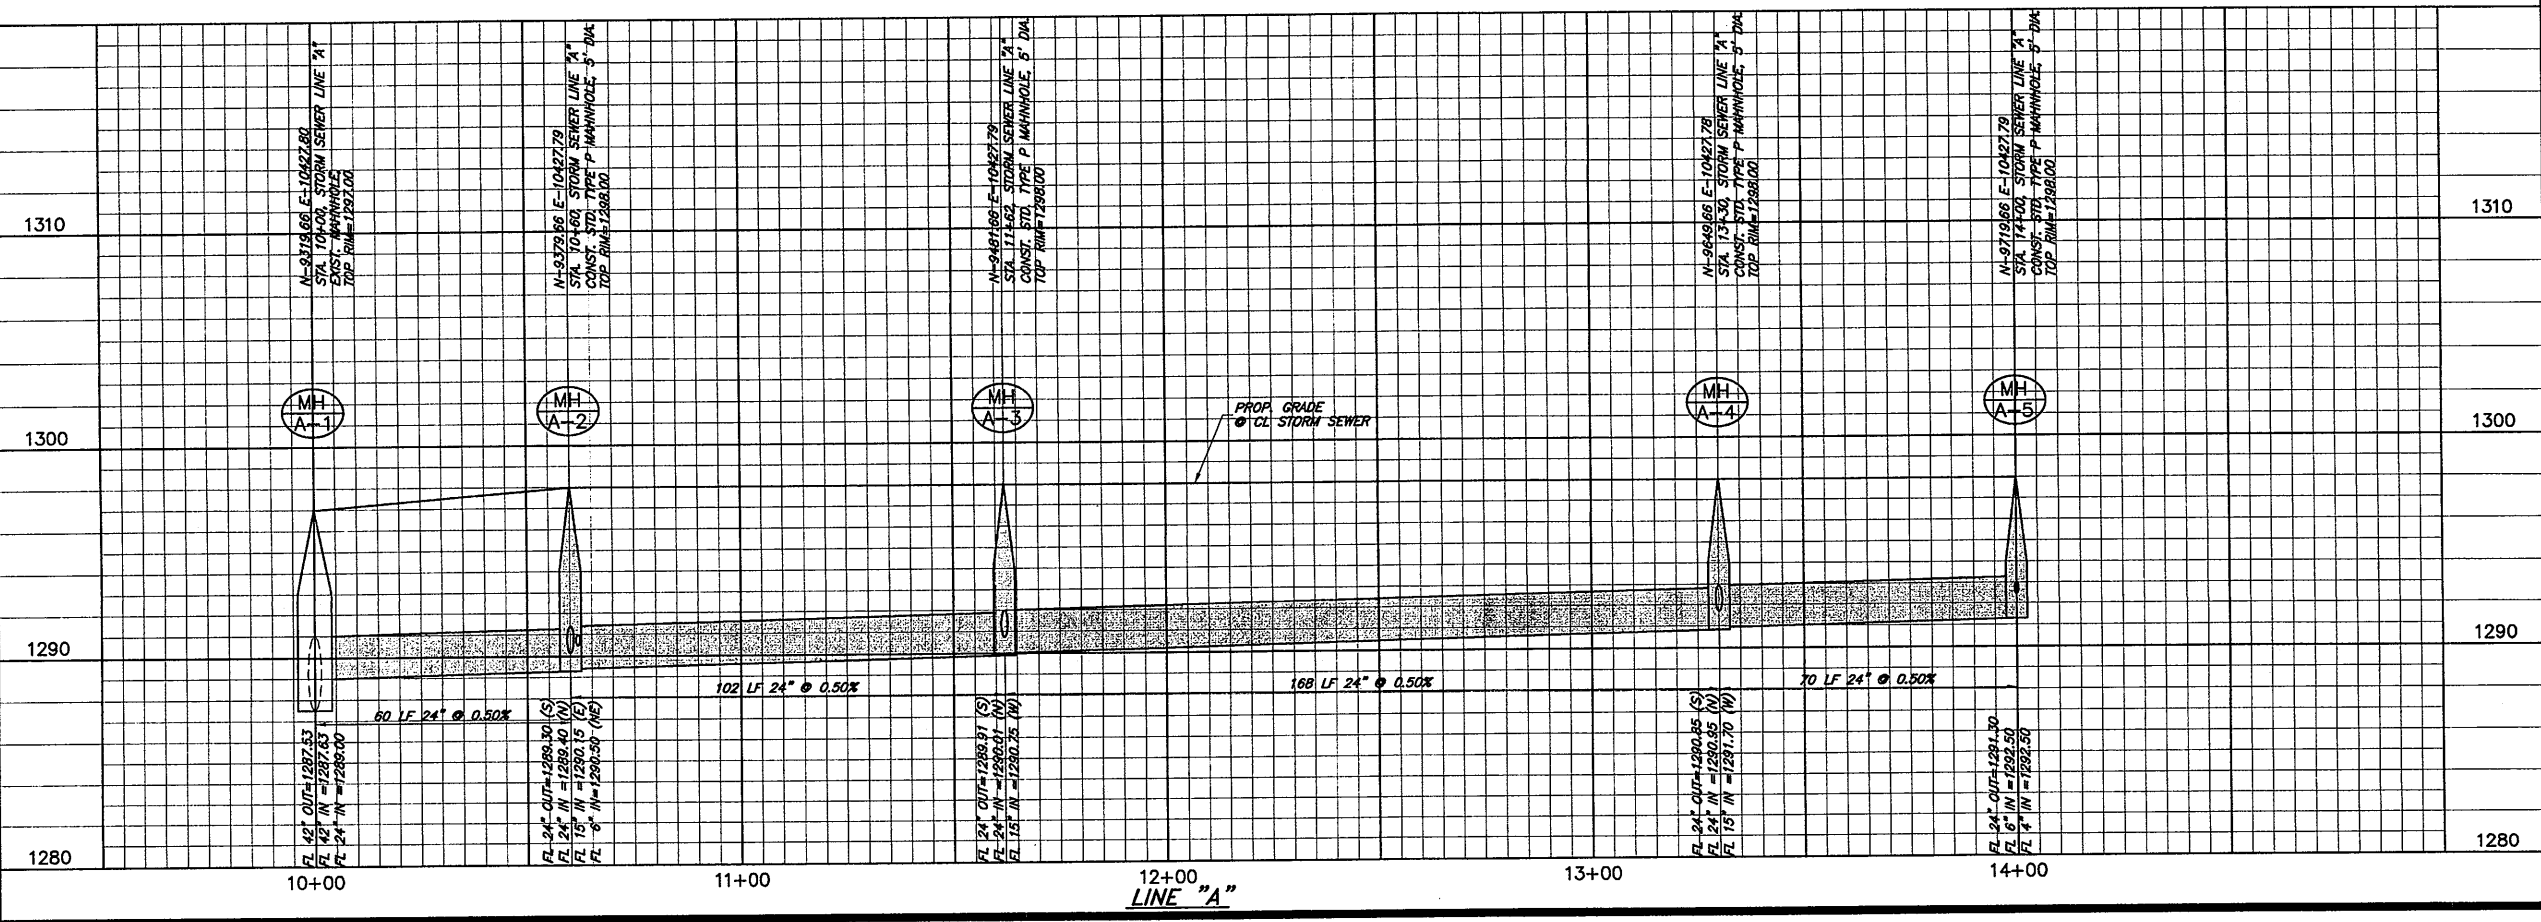

Mark	Date	Description
1	7/4/08	CITY REVIEW SET

STORM SEWER - LINE "A" PLAN & PROFILE	
Job No.	05-06-08
Date	I.N.
Checked	P.B.
<b>ST 1.1</b>	
of <b>5</b>	
2 of 5	