



*TEMPORARY TRAFFIC CONTROL*  
 Cost to be Subsidiary to Bid Item  
 "Site Clearing & Restoration"

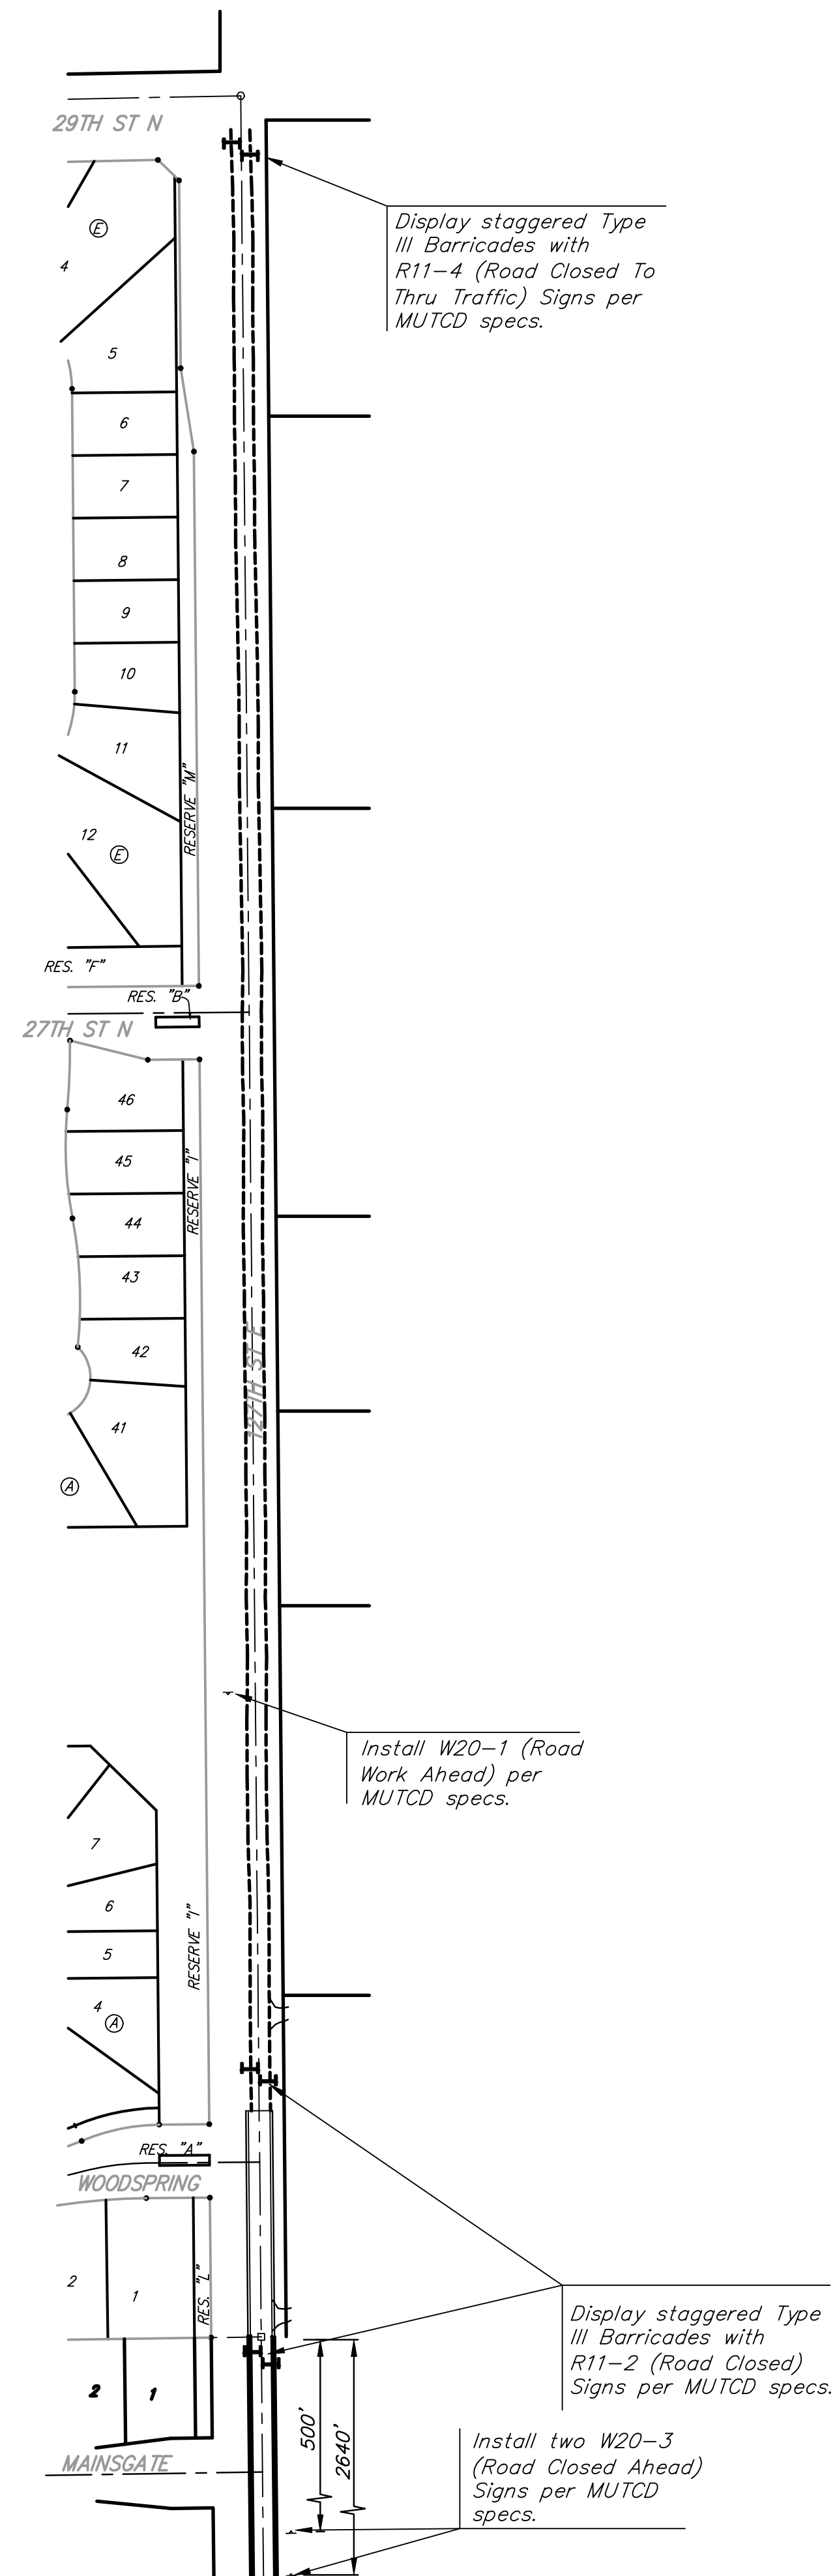

LIST OF TRAFFIC CONTROL DEVICES *											
MUTCD DEVICE NO.	NO.	FLASHERS		REMARKS	DELINEATORS & CHANNELIZATION DEVICES						
		TYPE A	TYPE B		DEVICE	NO.	SIZE	FLASHERS			
					TYPE A	TYPE B	TYPE C				
W20-1	1		1		BARRICADES						
W20-3	2		2		TYPE III						
R11-4	2				TYPE II						
R11-2	4				TYPE I						
					DRUMS						
					SLIM LINE CHANNELIZERS						
					CONES						
					TUBES						
					VERTICAL PANELS						
					SINGLE						
					BACK TO BACK						
					PAVEMENT MARKING		WHITE	YELLOW			
					4" BROKEN (Lin. Ft.)		271				
					4" SOLID (Lin. Ft.)		542				
					TEMPORARY STRIPING (Line Mile)						

\* FOR INFORMATION ONLY

SEE SHEET NO. 7 & 8 FOR TRAFFIC CONTROL NOTES

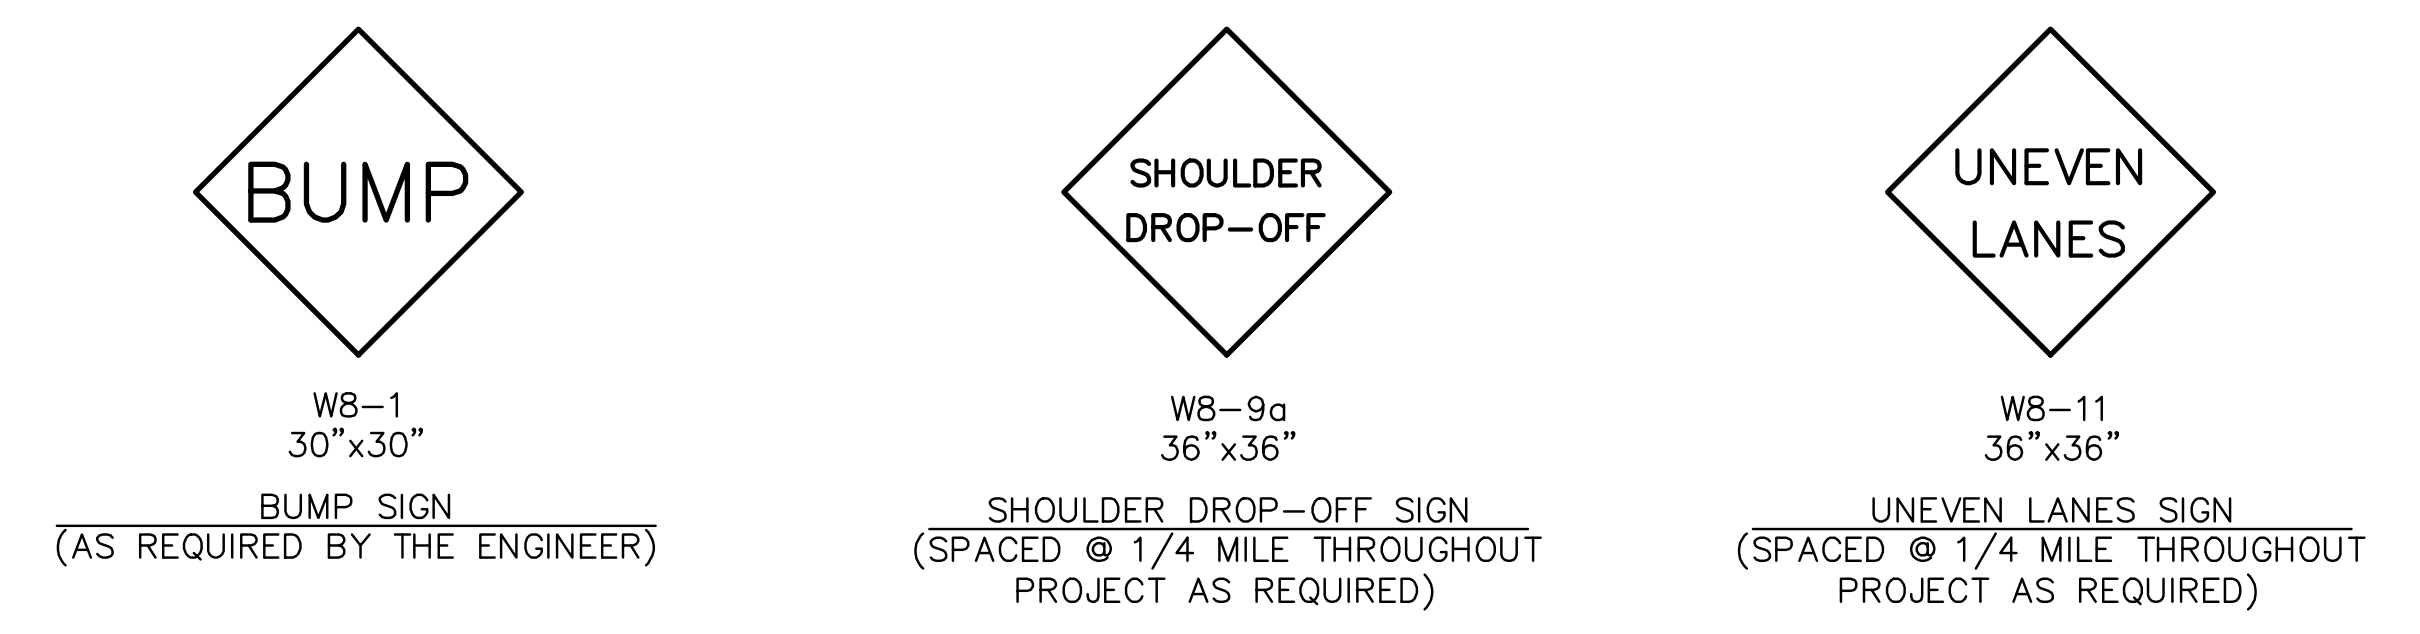

Rev.Date	Description	By	/Chk
<b>TRAFFIC CONTROL PLAN</b>			
TC 3-0			
PREPARED BY SEDGWICK COUNTY PUBLIC WORKS HIGHWAY DEPARTMENT			
DAVID C. SPEARS, P.E.		DIRECTOR/COUNTY ENGINEER	
REVISED	SCALE	DESIGNED	DRAWN
	AS SHOWN	M.R.B.	D.R.S.
	DATE	6/1988	4/2005
		4/2005	
SHEET NO.			9

DWG: Q:\Blocks\Std\TC3-0.dwg