

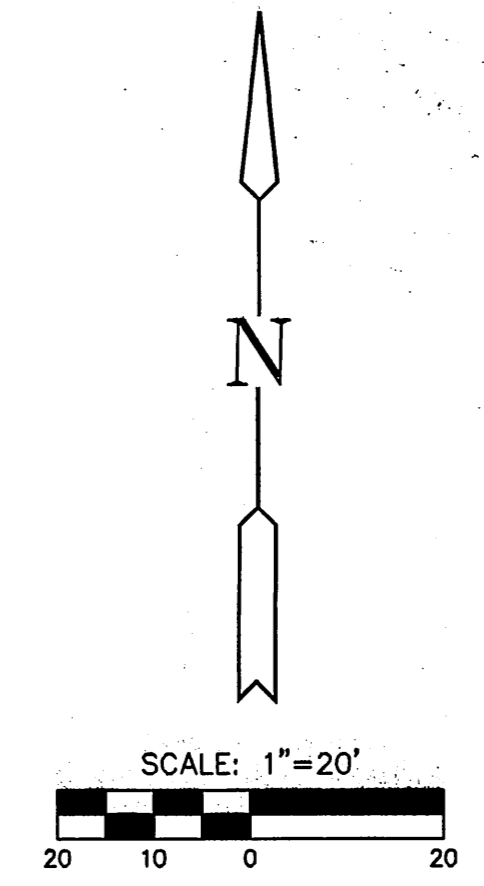


THE MANHATTAN ADDITION

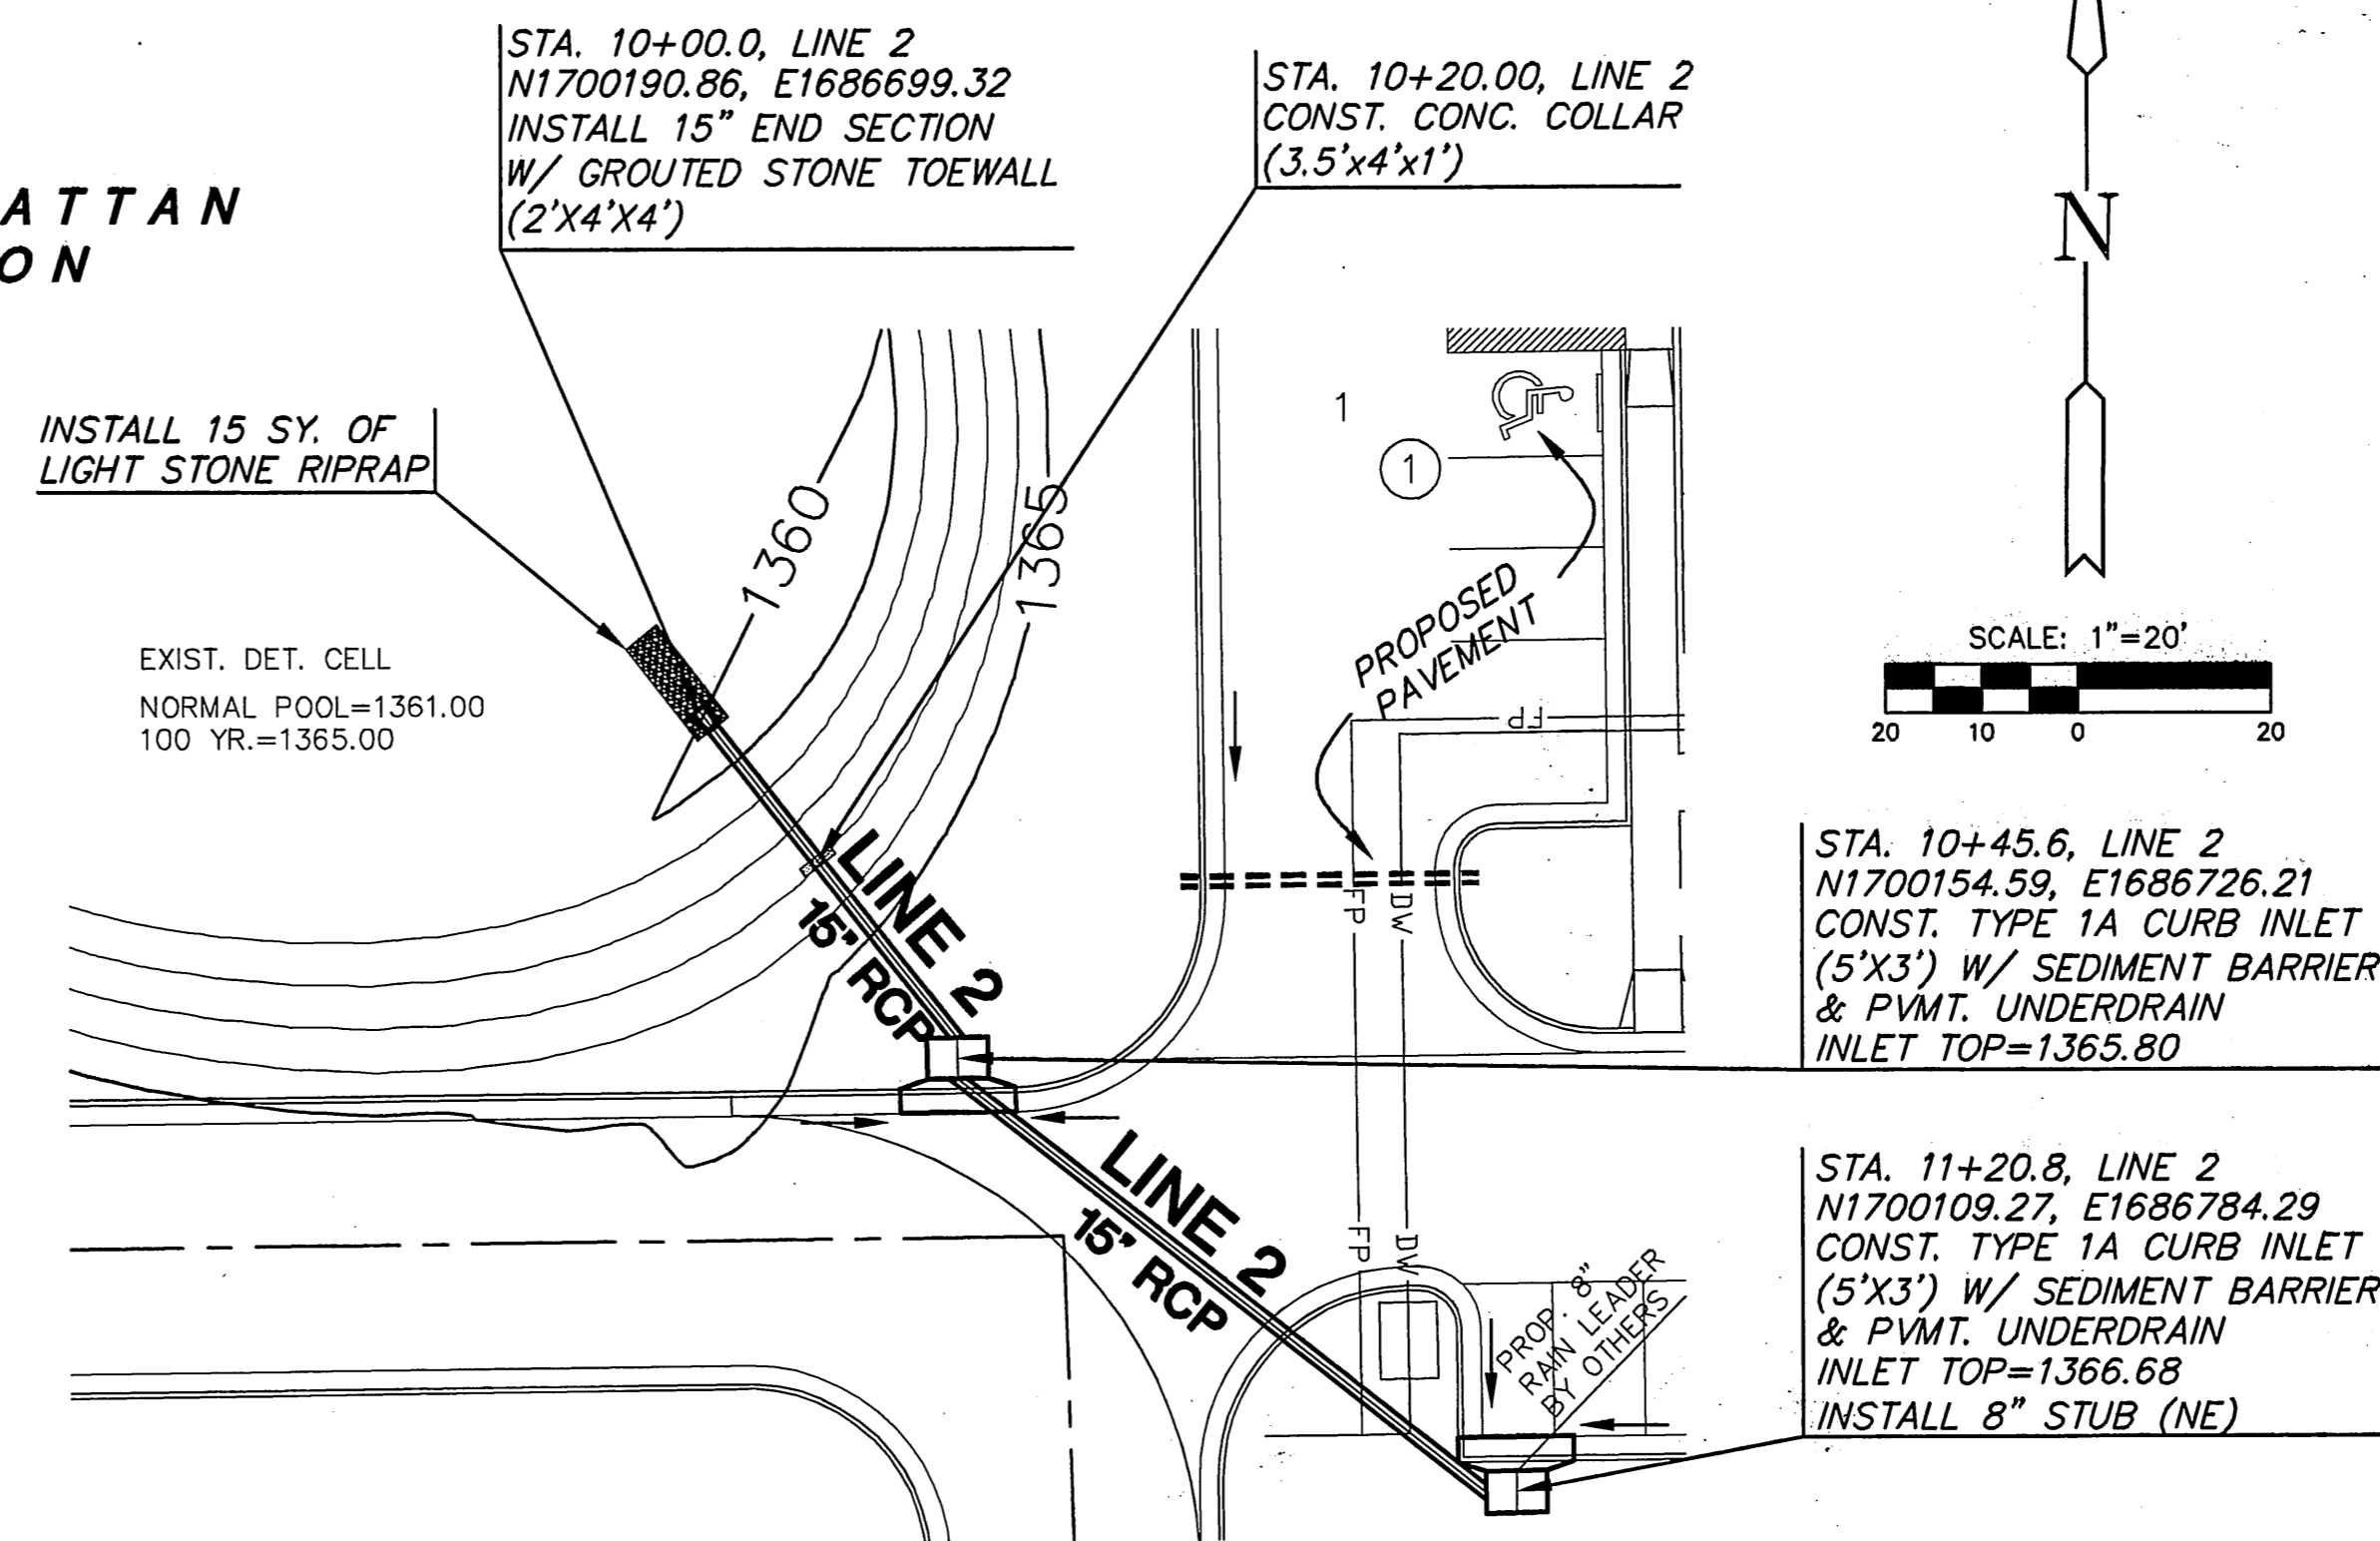

PLAN LINE 2

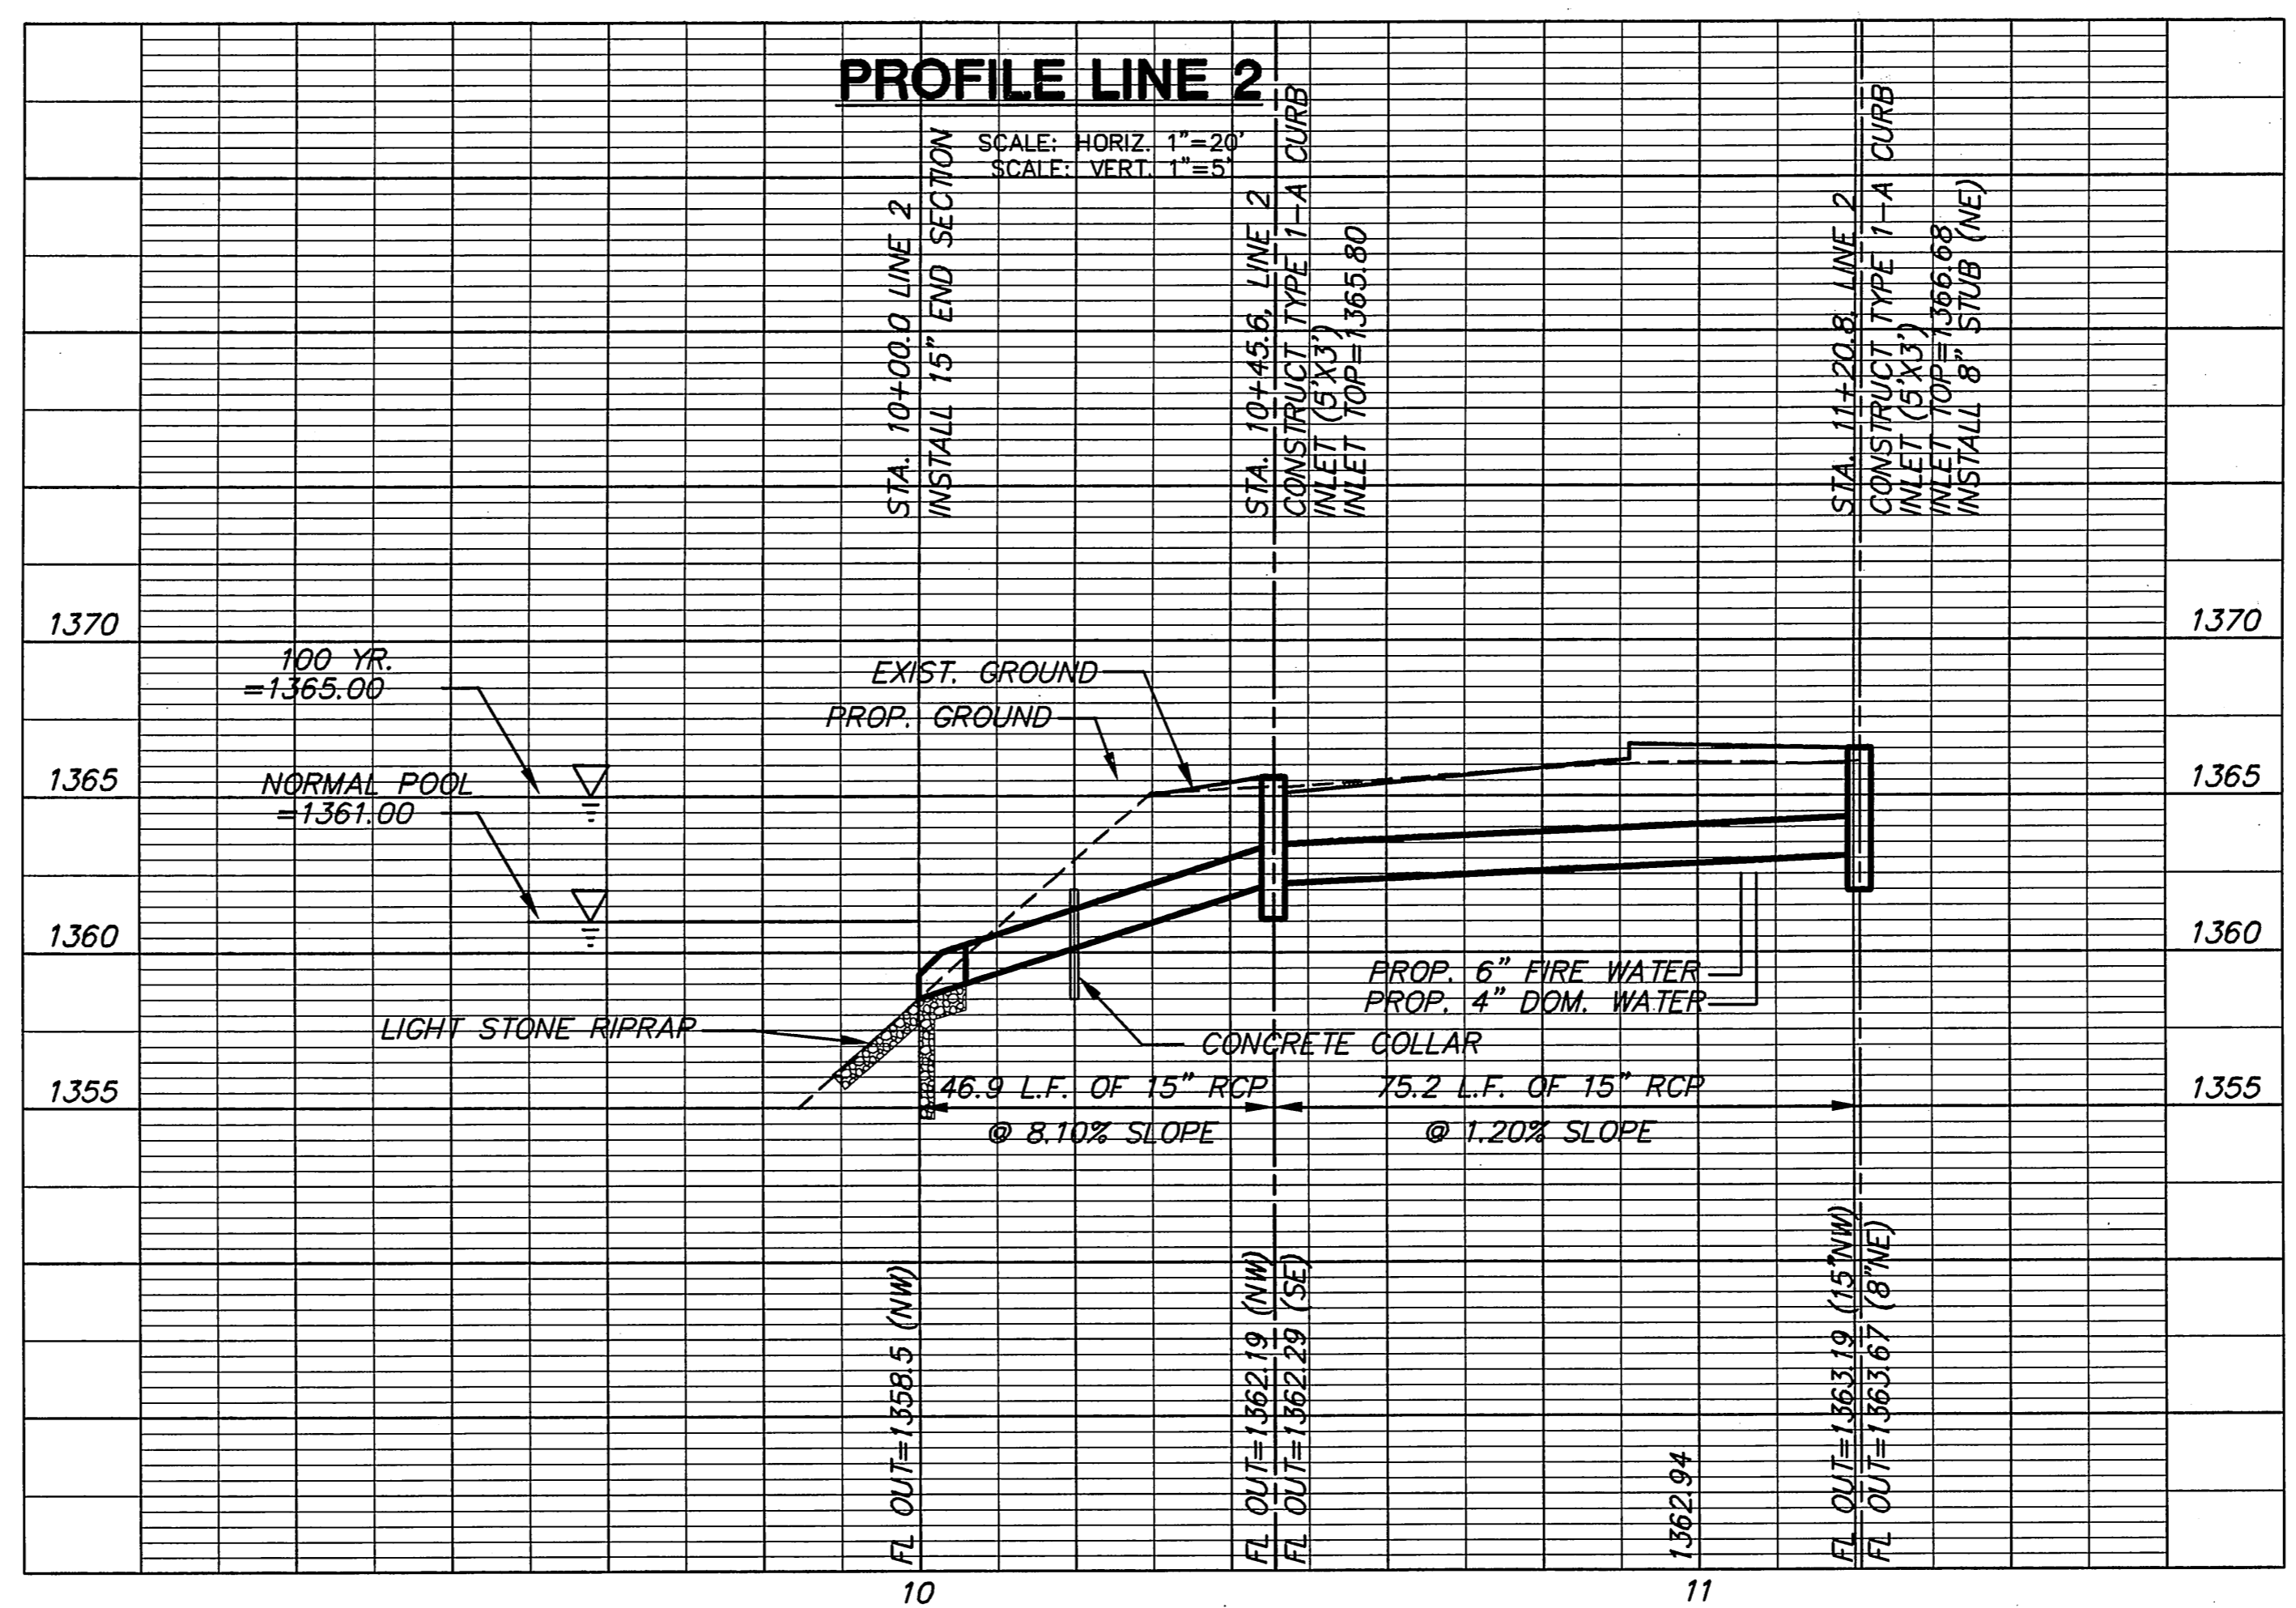


PROFILE LINE 2

NOTE:
ALL LINES TO BE INSTALLED BY OTHERS ARE SUBJECT TO O.C.I. REVIEW.

NOTE:
CONTRACTOR TO VERIFY LOCATION AND ELEVATION OF EXISTING UTILITIES PRIOR TO CONSTRUCTION.

MKEC
ENGINEERING CONSULTANTS, INC.
411 N. WEBB ROAD
WICHITA, K.S. 67206
316-684-9600

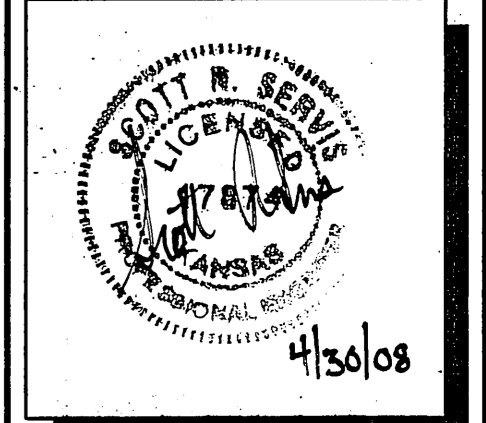

STORM WATER SEWER PLANS
STAYBRIDGE SUITES
21ST STREET & GREENWICH ROAD

LINE 2
SHEET TITLE
07557
PROJECT NUMBER

SRS | TKL | JTC
DESIGNED DRAWN CHECKED

ISSUED
April 2008
REVISED

SHEET NO.
2 OF 2