


STATE	PROJECT NO.	YEAR	SHEET NO.	TOTAL SHEETS
KANSAS	472-84595	2008	13	43
KDOT PROJECT NO. 87 N-0360-01				

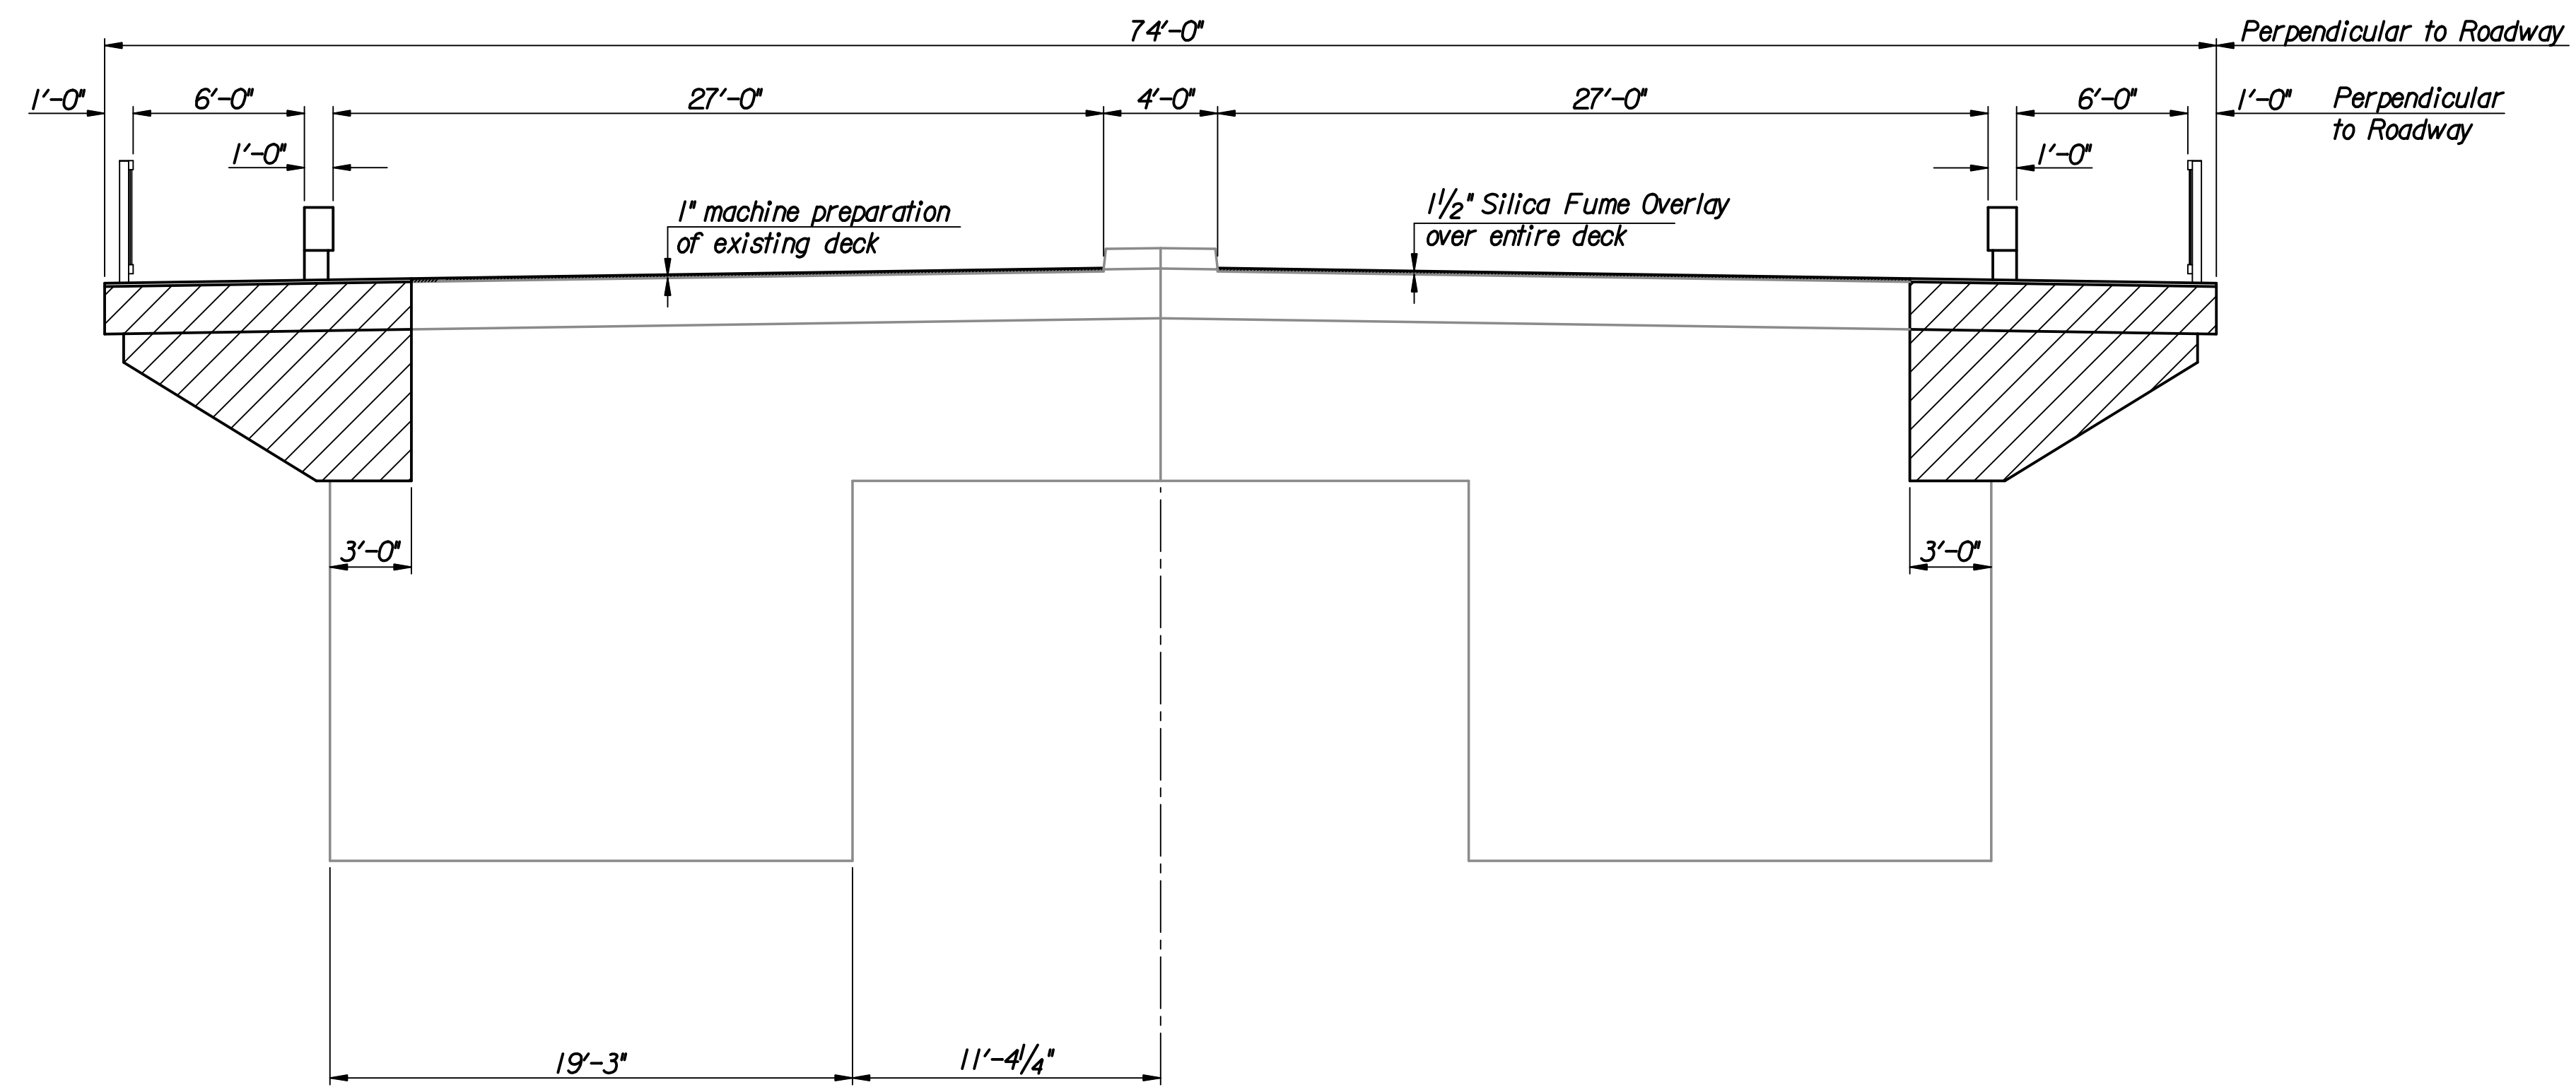


 New Pier Area

TYPICAL SECTION

Scale: 1"=5'

Drawn by: msn
 Plotted by: msn 9-3-2008
 i:/2006/06008/final/09_02_2008/06008-000-Typesec.dgn

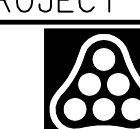No.	Revisions	By	Date
CITY OF WICHITA BR. NO. 530400870LAR100 STA. 69+55.00 PROPOSED TYPICAL BRIDGE SECTION 25TH STREET OVER LAR PROJECT NO. 472-84595 SEDGWICK COUNTY			
 Professional Engineering Consultants, P.A. 303 S. TOPEKA • WICHITA, KANSAS 67202 316-262-2691 • FAX 316-262-3003			
Designed by	M.S.N.	Checked by	R.A.S.
Drawn by	M.S.N.	Date	Apr 11 2008 Job No. 06008