


BENCHMARKS:

135th St. W. & Pawnee—
City of Wichita Benchmark
Disc on SW Corner of
Concrete Base of High Line
Pole.
Elev. = 1359.65 NGVD29

119th St. W. & Pawnee—
City of Wichita Benchmark
Disc 0.5 miles S of Kellogg,
42.2' E of centerline & 6.4'
S of Power Pole.
Elev. = 1332.09 MSL


Scale:
1" = 40' Horizontal
1" = 5' Vertical
• = Iron

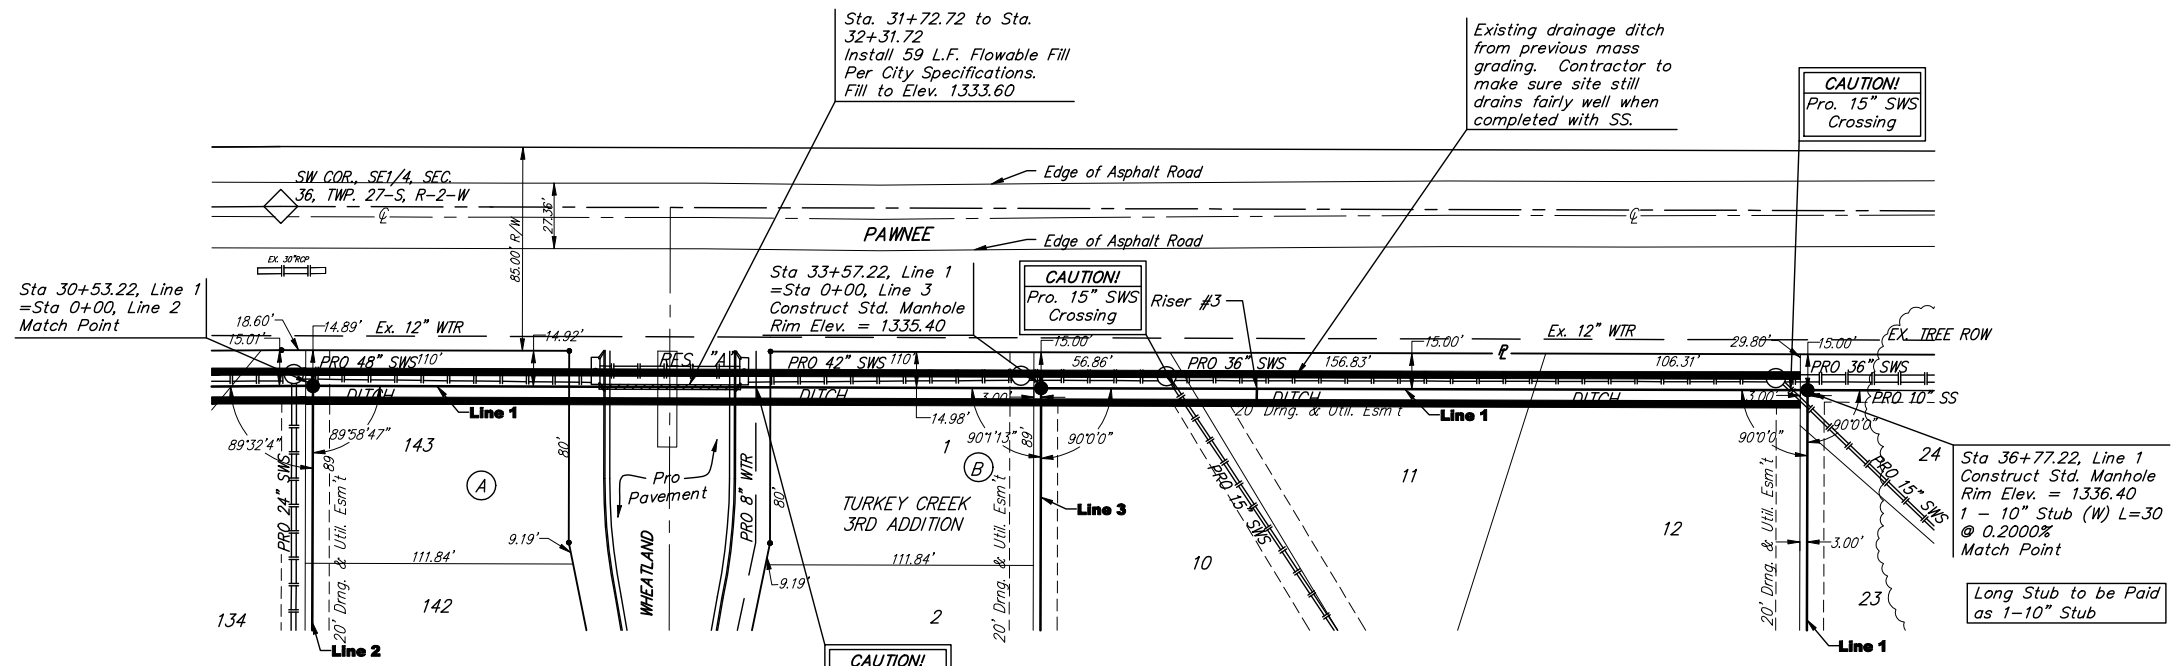

SEWER SERVICE TABLE

Upstream	Downstream	NUMBER	TYPE	LOCATION			FOR INFORMATION ONLY		
				LOT NO.	BLOCK NO.	LINE NO.	STATION \ DIRECTION	APPROXIMATE LENGTH 4" PIPE	VERTICAL
230'	90'	3	10" X 4" Tee	11	B	1	34+47.30/Rt.	10'	5'

NOTE: Vertical Riser Pipe shall be extended to 2' minimum above ground water elevation and 4' maximum below proposed ground elevation.

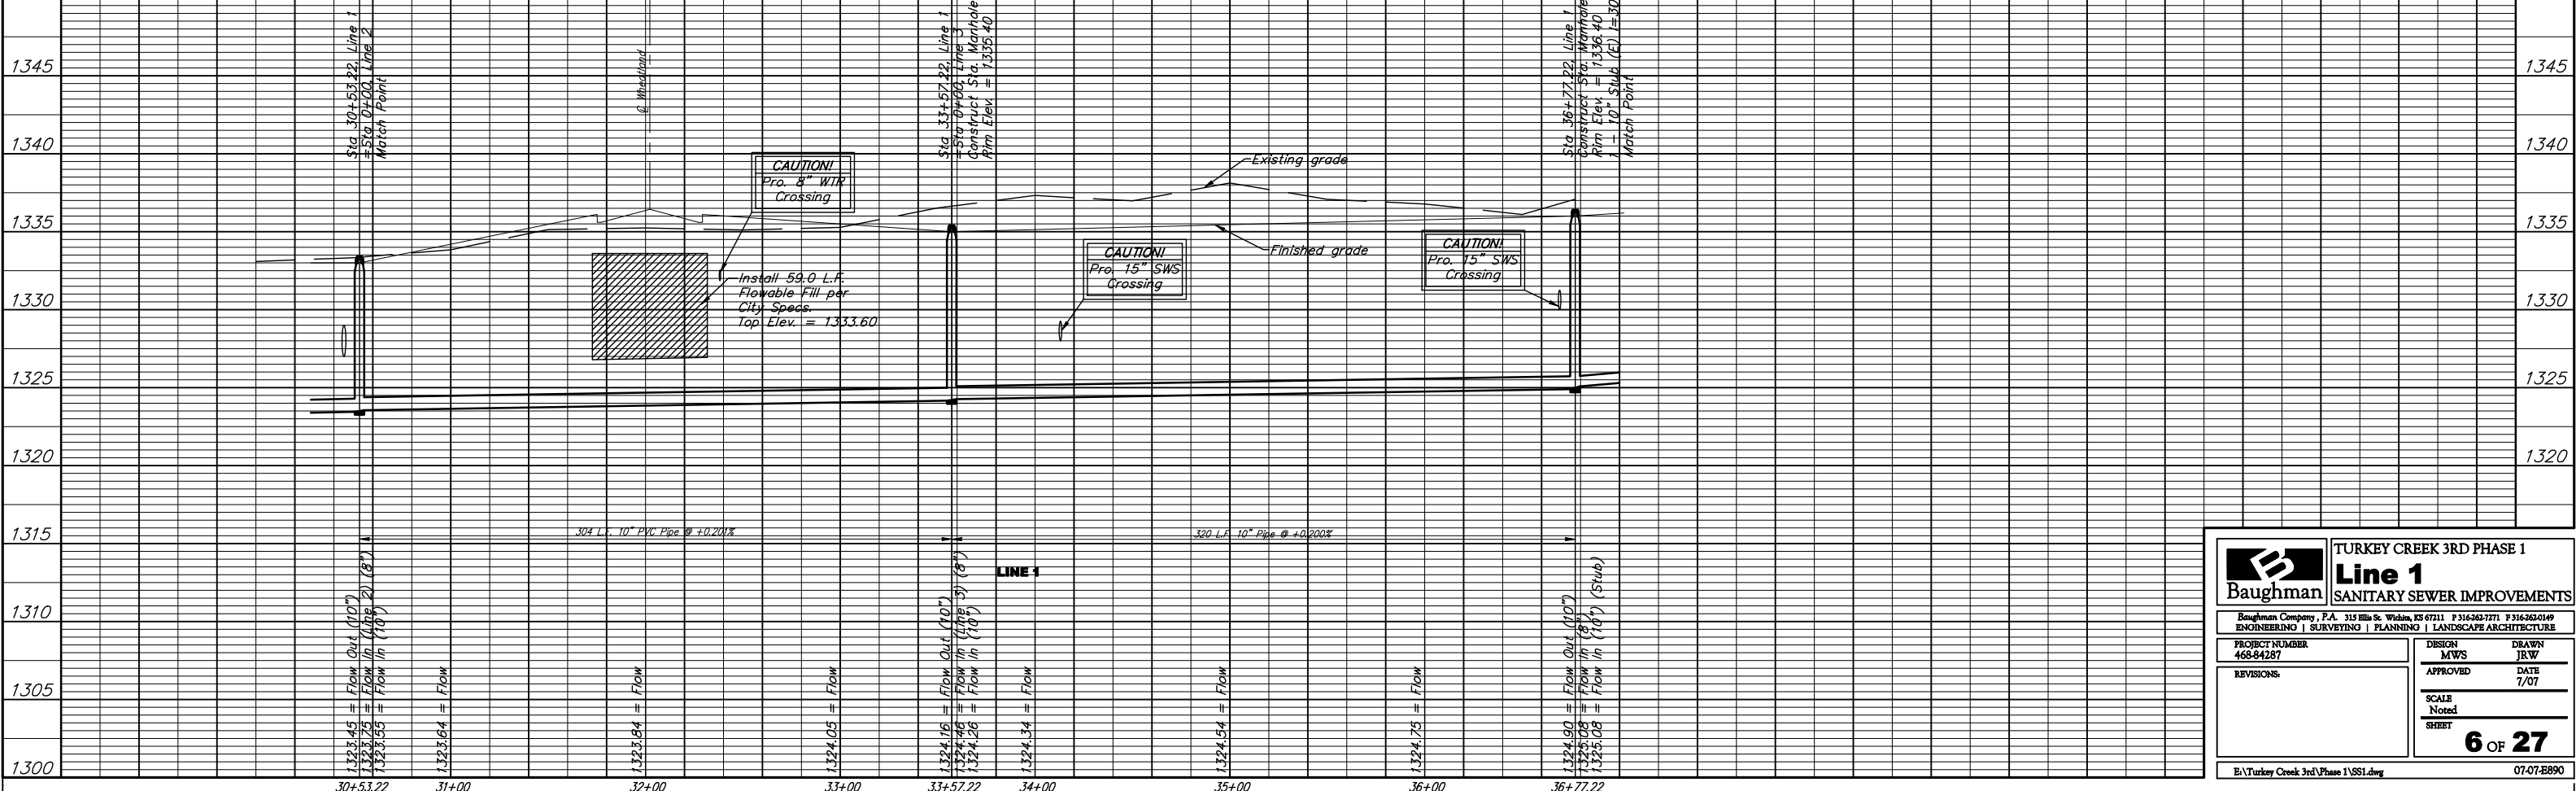

Baughman TURKEY CREEK 3RD PHASE 1
Line 1
SANITARY SEWER IMPROVEMENTS

ENGINEERING | SURVEYING | PLANNING | LANDSCAPE ARCHITECTURE

PROJECT NUMBER: 468-84287
DESIGN: MWS
DRAWN: JRW

REVISIONS: []
APPROVED: []
DATE: 7/07

SCALE: Noted
SHEET: **6 OF 27**

07-07-E890