



STATE	PROJECT NO.	YEAR	SHEET NO.	TOTAL SHEETS
KANSAS	87 N-0357-01	2008	5	185

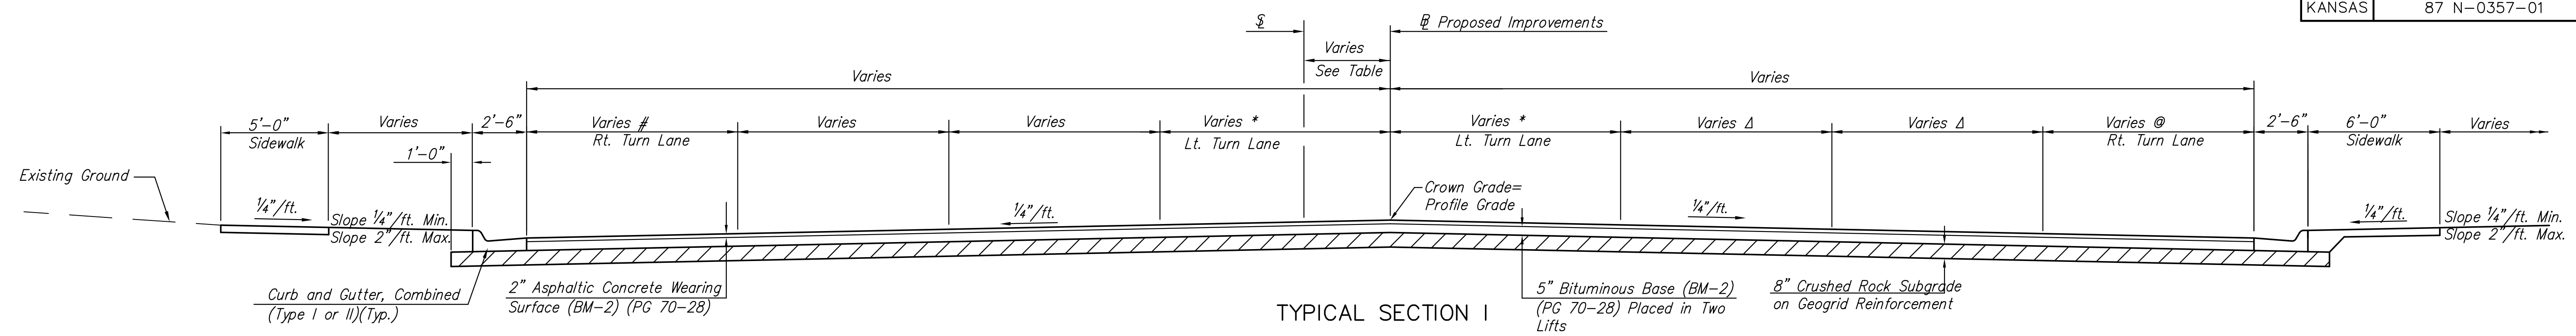

- * Left turn lane width varies from 0'-0" at Sta. 3+63.24 to 12'-0" at Sta. 6+83.27 (Oliver)
- * Left turn lane widths varies from 12'-0" at Sta. 13+27.69 to 6'-0" at Sta. 15+57.70 (Oliver)
- * Left turn lane width varies from 9'-2" at Sta. 65+60.88 to 12'-0" at Sta. 66+80.91 (Harry)
- * Left turn lane width varies from 12'-0" at Sta. 73+24.39, Lt. to 5'-8" at Sta. 74+92.08, Lt. (Harry)
- @ Right turn lane width varies from 11'-0" at Sta. 14+66.67 to 13'-6" at Sta. 16+07.62 (Oliver)
- # Right turn lane width varies from 11'-0" at Sta. 73+24.39, Lt. to 15'-8" at Sta. 74+92.08, Lt. (Harry)
- Δ East Bound lane width varies from 11'-0" at Sta. 73+24.39, Rt. to 11'-4" at Sta. 74+92.08, Rt. (Harry)

TYPICAL SECTION I
 Sta. 2+80.30 to Sta. 6+83.27 (Oliver)
 Sta. 13+27.69 to Sta. 16+07.62 (Oliver)
 Sta. 65+60.88 to Sta. 66+80.91 (Harry)
 Sta. 73+24.39 to Sta. 74+92.08 (Harry)


Sidewalk at Back of Curb
 (see plan for locations)

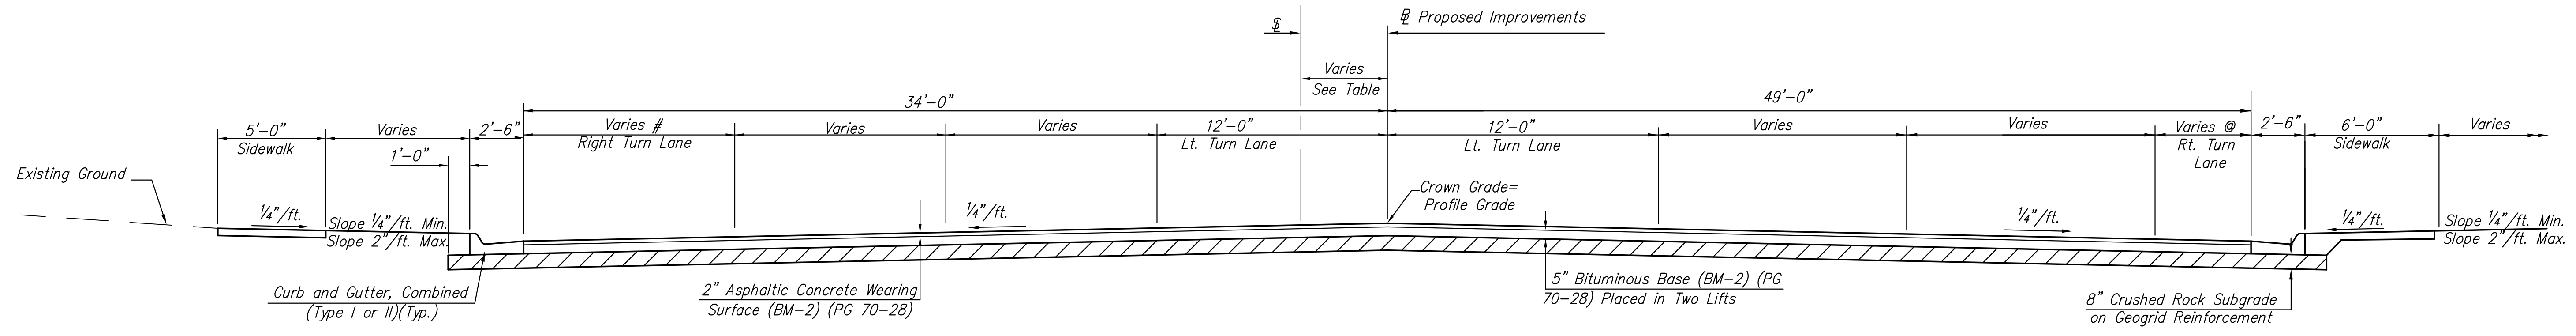

- @ Right turn lane width varies from 0'-0" at Sta. 7+52.77 to 11'-0" at Sta. 8+33.27 (Oliver)
- @ Right turn lane width varies from 0'-0" at Sta. 66+80.91 to 11'-0" at Sta. 67+61.40 (Harry)
- # Right turn lane width varies from 11'-0" at Sta. 12+27.68 to 0'-0" at Sta. 13+27.69
- @ Right turn lane width is 11'-0" from Sta. 11+04.82 to Sta. 13+27.69
- # Right turn lane width is 11'-0" from Sta. 71+11.34 to Sta. 73+24.39

TYPICAL SECTION II
 Sta. 6+83.27 to Sta. 8+89.65 (Oliver)
 Sta. 11+04.82 to Sta. 13+27.69 (Oliver)
 Sta. 66+80.91 to Sta. 68+95.09 (Harry)
 Sta. 71+11.34 to Sta. 73+24.39 (Harry)

Sidewalk at Back of Curb
 (see plan for locations)

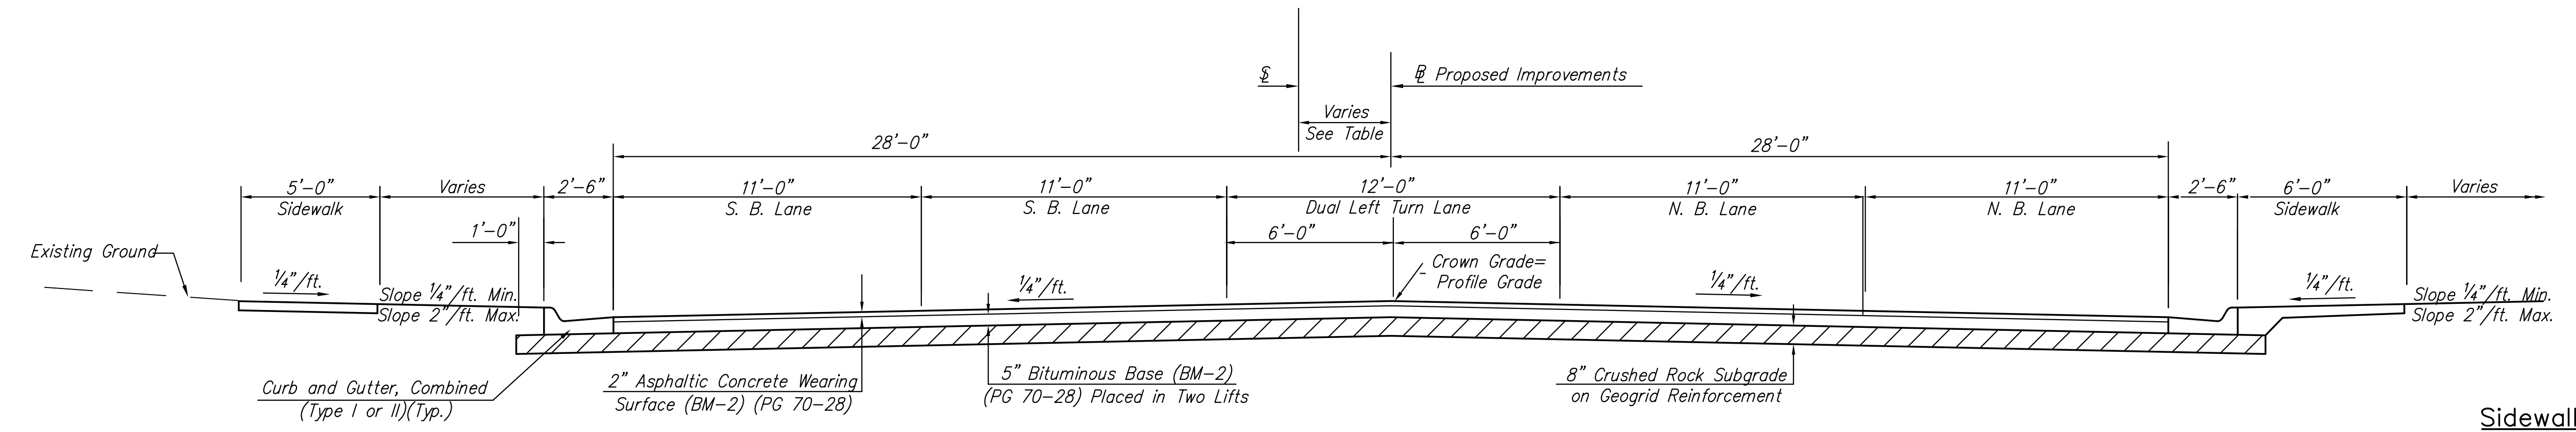

TYPICAL SECTION III
 Sta. 16+07.62 to Sta. 17+58.49
 Sta. 26+93.95 to Sta. 31+26.97
 Sta. 32+84.12 to Sta. 34+33.43
 Sta. 53+25.00 to Sta. 56+51.39

Sidewalk at Back of Curb
 (see plan for locations)

J:\Civil\04221\dwg\Title\04221typ01.dwg 11/16/2006 1:22:15 PM CST
 KANSAS DEPARTMENT OF TRANSPORTATION
OLIVER IMPROVEMENTS
TYPICAL SECTIONS
 PROJECT NO. 87 N-0357-01 SEDWICK CO.
M K E C ENGINEERING CONSULTANTS, INC.
 WICHITA, KANSAS

DESIGNED BY: LAC	CHECKED BY: JRA
DRAWN BY: WJN	DATE: 4/07/05 SHEET 5 OF 185