
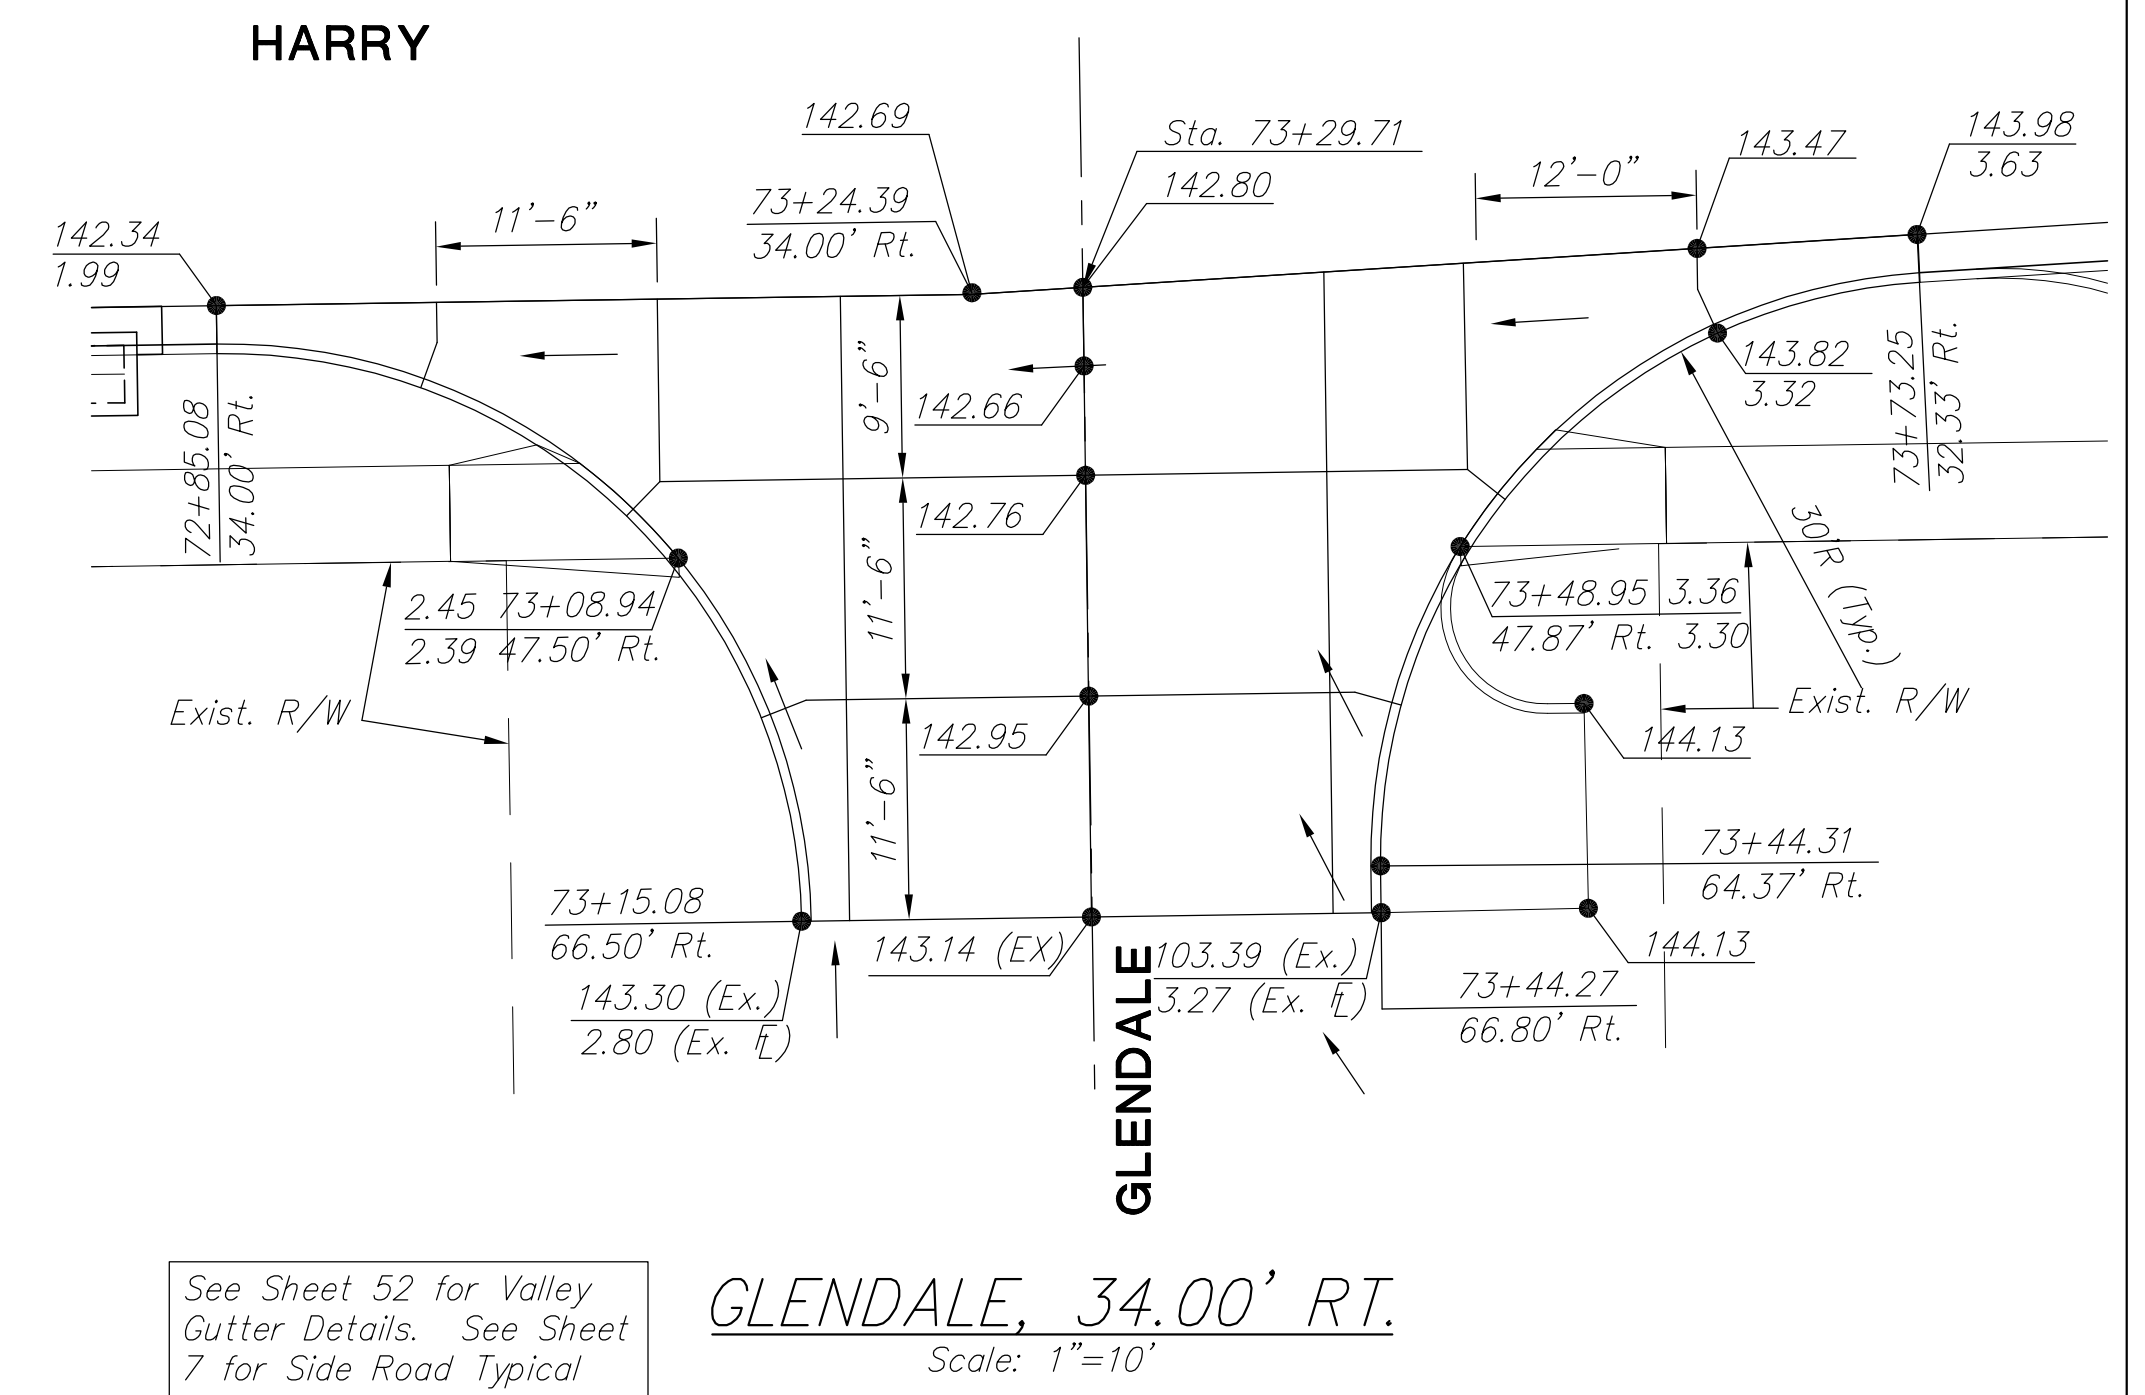
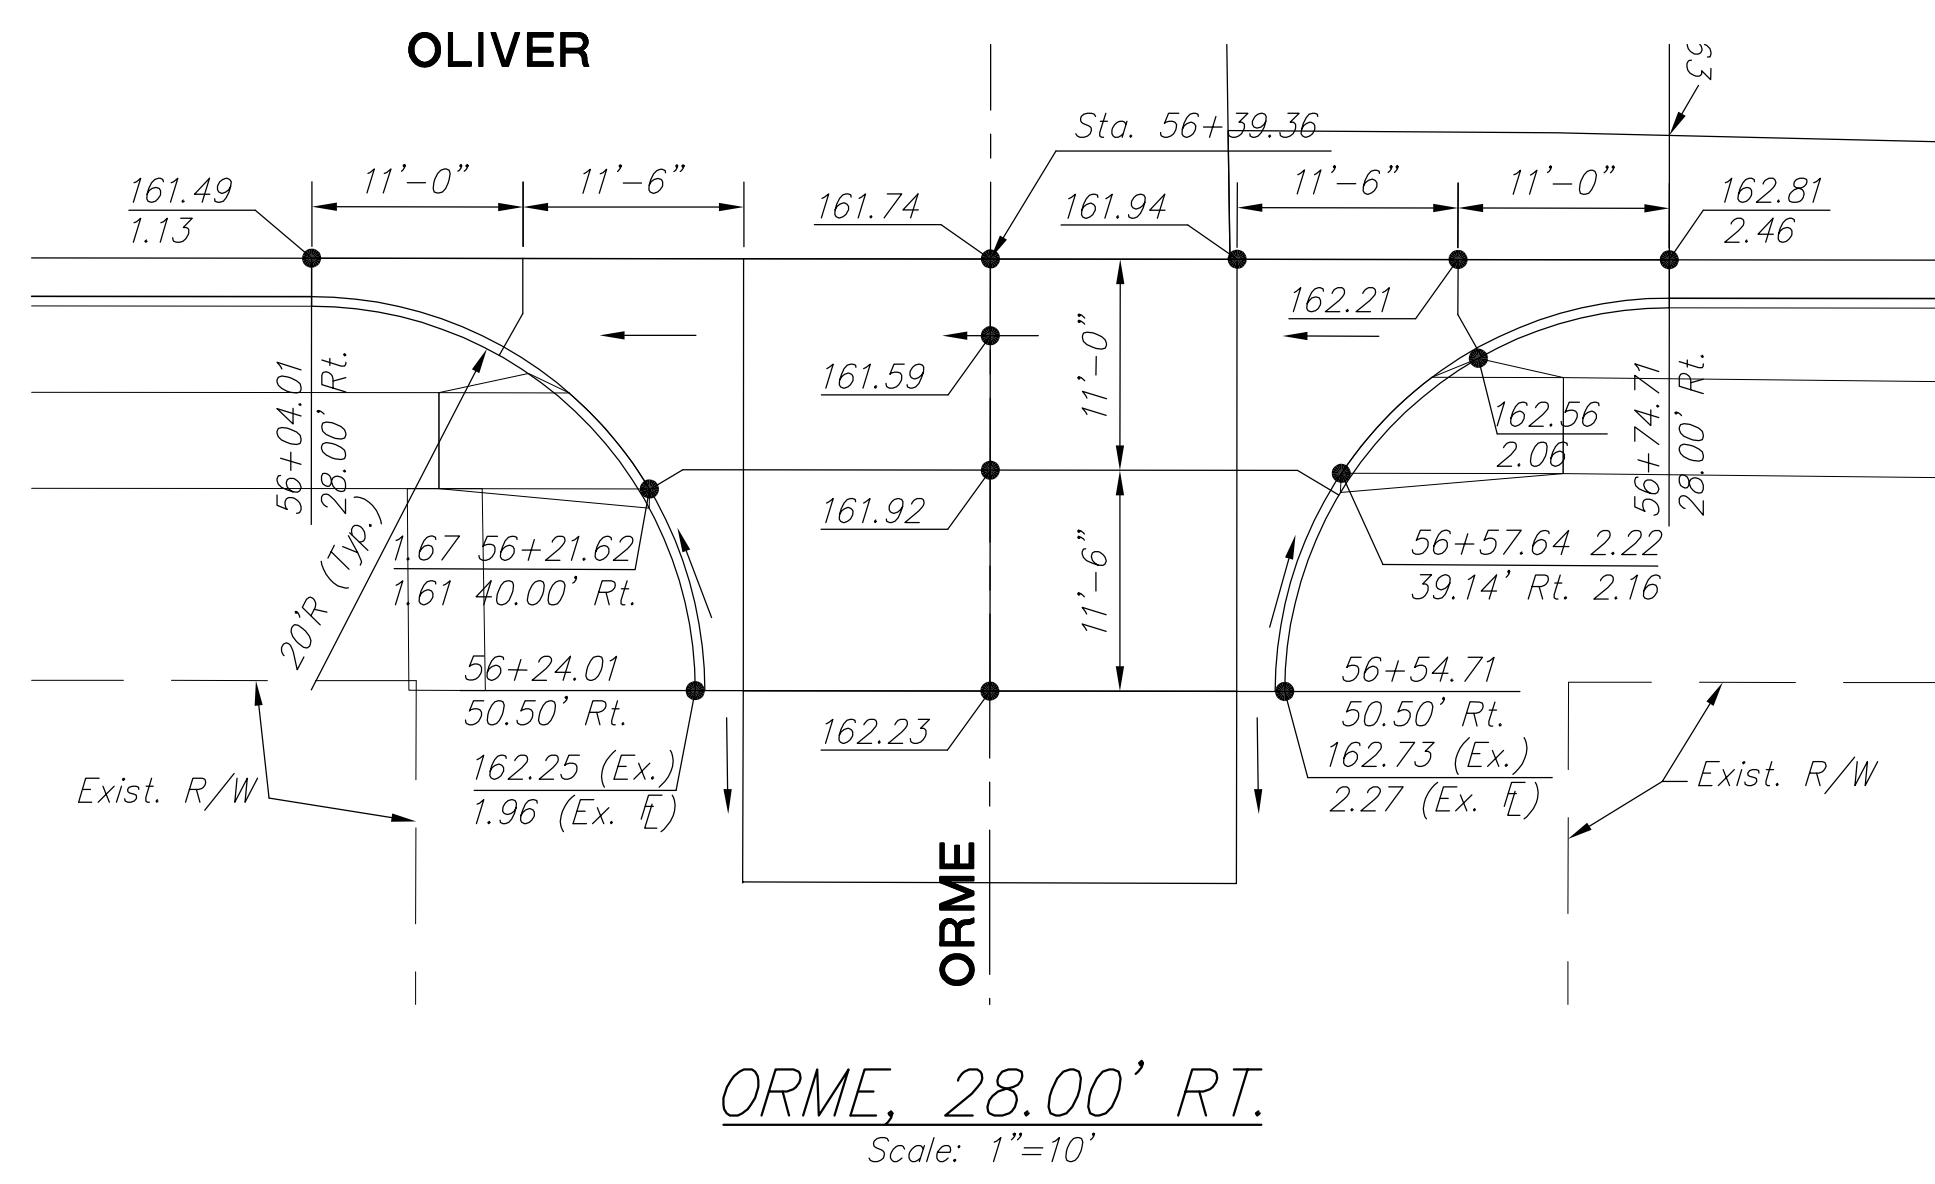
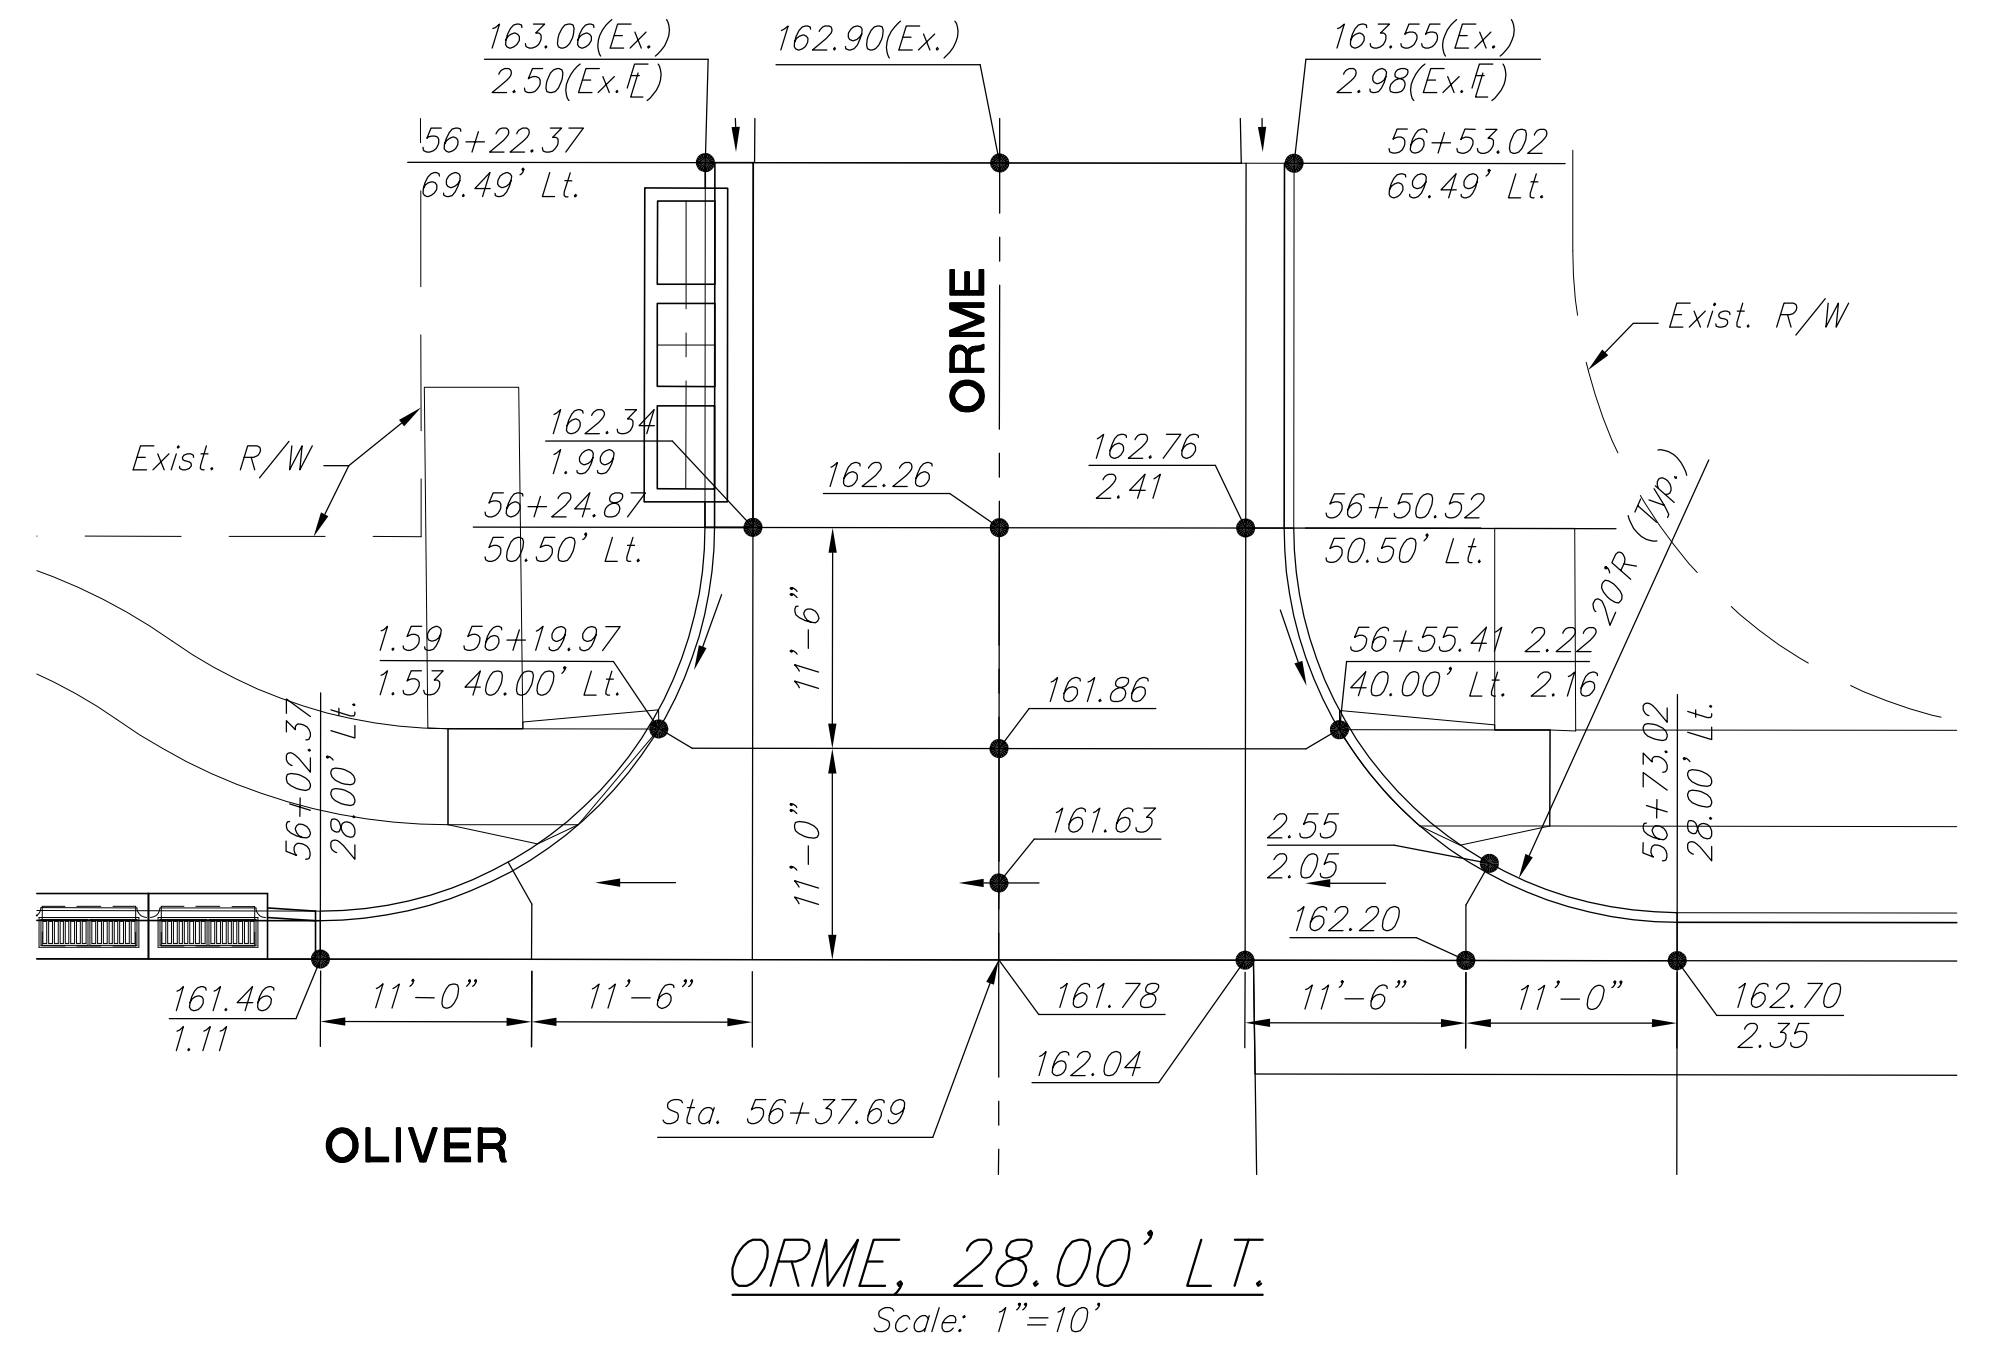
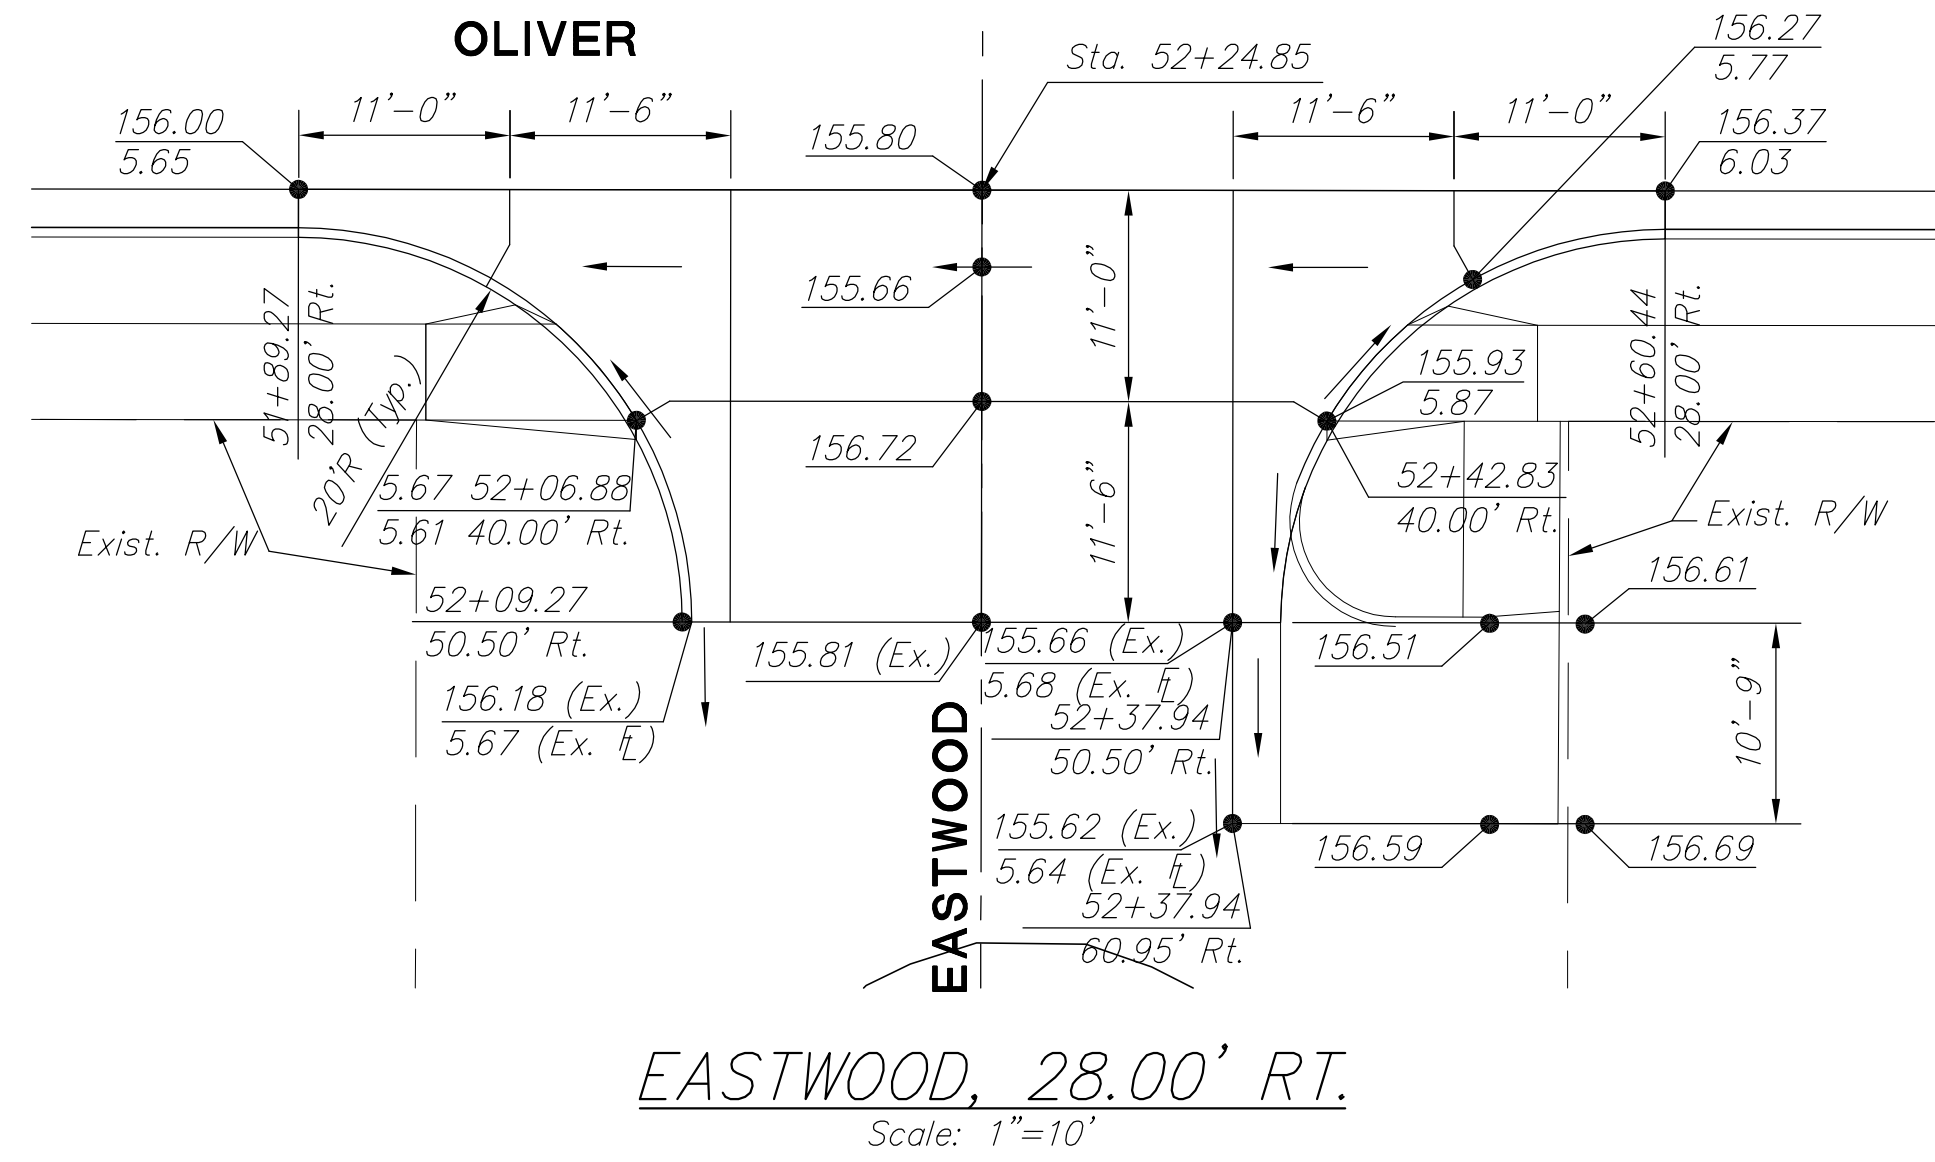


STATE	PROJECT NO.	YEAR	SHEET NO.	TOTAL SHEETS
KANSAS	87 N-0357-01	2008	49	185

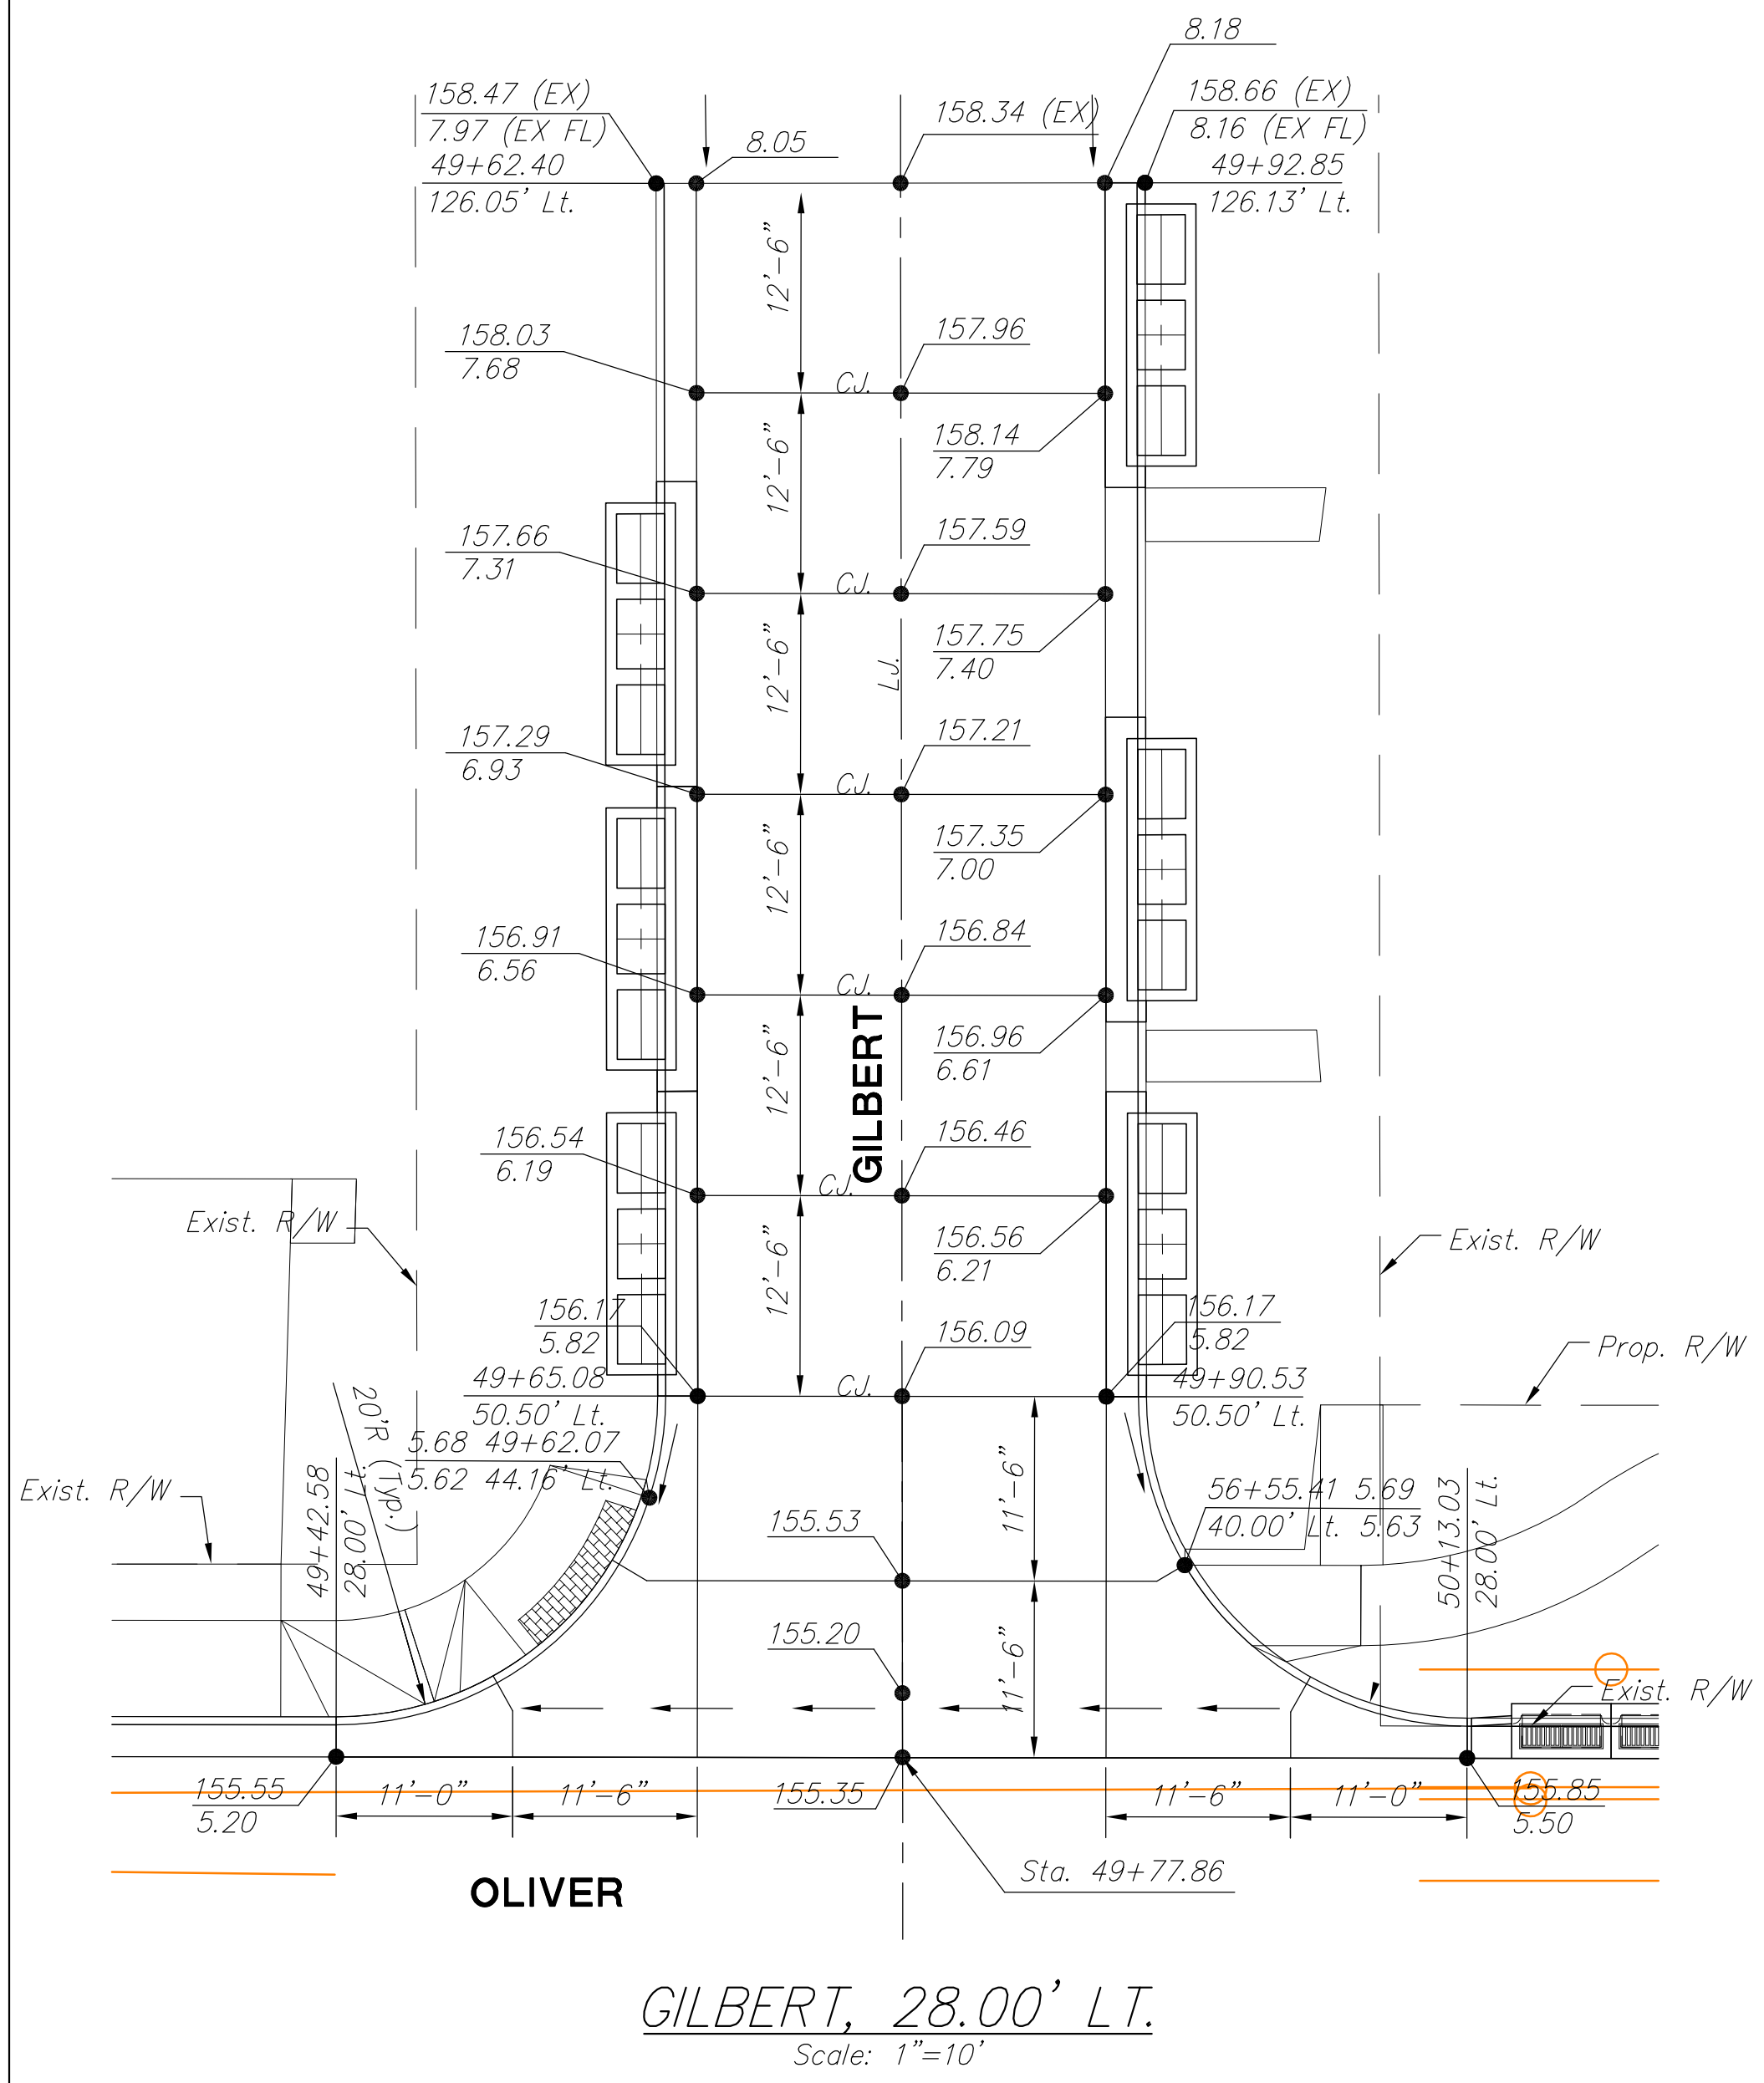

See Sheet 52 for Valley Gutter Details. See Sheet 7 for Side Road Typical Sections.

LEGEND

- C.J. Contraction Joint
- L.J. Longitudinal Joint
- I.J. Isolation Joint
- T.J. Tied Construction Joint
- D.E.J. Doweled Expansion Joint
- Valley Gutter Flow Location
- 100.00 Back of Curb Elevation
- 0.00 Flow Line Elevation

J:\Civil\04221\dwg\pav\04221int4.dwg 2/13/2006 1:20:30 PM CST
KANSAS DEPARTMENT OF TRANSPORTATION

OLIVER IMPROVEMENTS INTERSECTION DETAILS

PROJECT NO. 87 N-0357-01 SEDGWICK CO.
M K E C ENGINEERING CONSULTANTS, INC.
WICHITA, KANSAS

DESIGNED BY: LAC	CHECKED BY: JRA
DRAWN BY: WNJ	DATE: 1/11/06 SHEET 49 OF 185