



POINT #	TOP OF WALL ELEVATION	TOP OF SIDEWALK ELEVATION	NORTHING	EASTING
1	139.76	139.74	1678271.53	1665456.34
2	141.01	139.44	1678276.46	1665460.86
3	141.01	139.34	1678276.48	1665470.23
4	141.01	139.57	1678285.84	1665478.00
5	141.01	139.24	1678294.43	1665477.85
6	141.01	138.93	1678296.70	1665479.93
7	141.01	138.90	1678298.70	1665479.89

POINTS ARE LOCATED ON BACK SIDE OF WALL

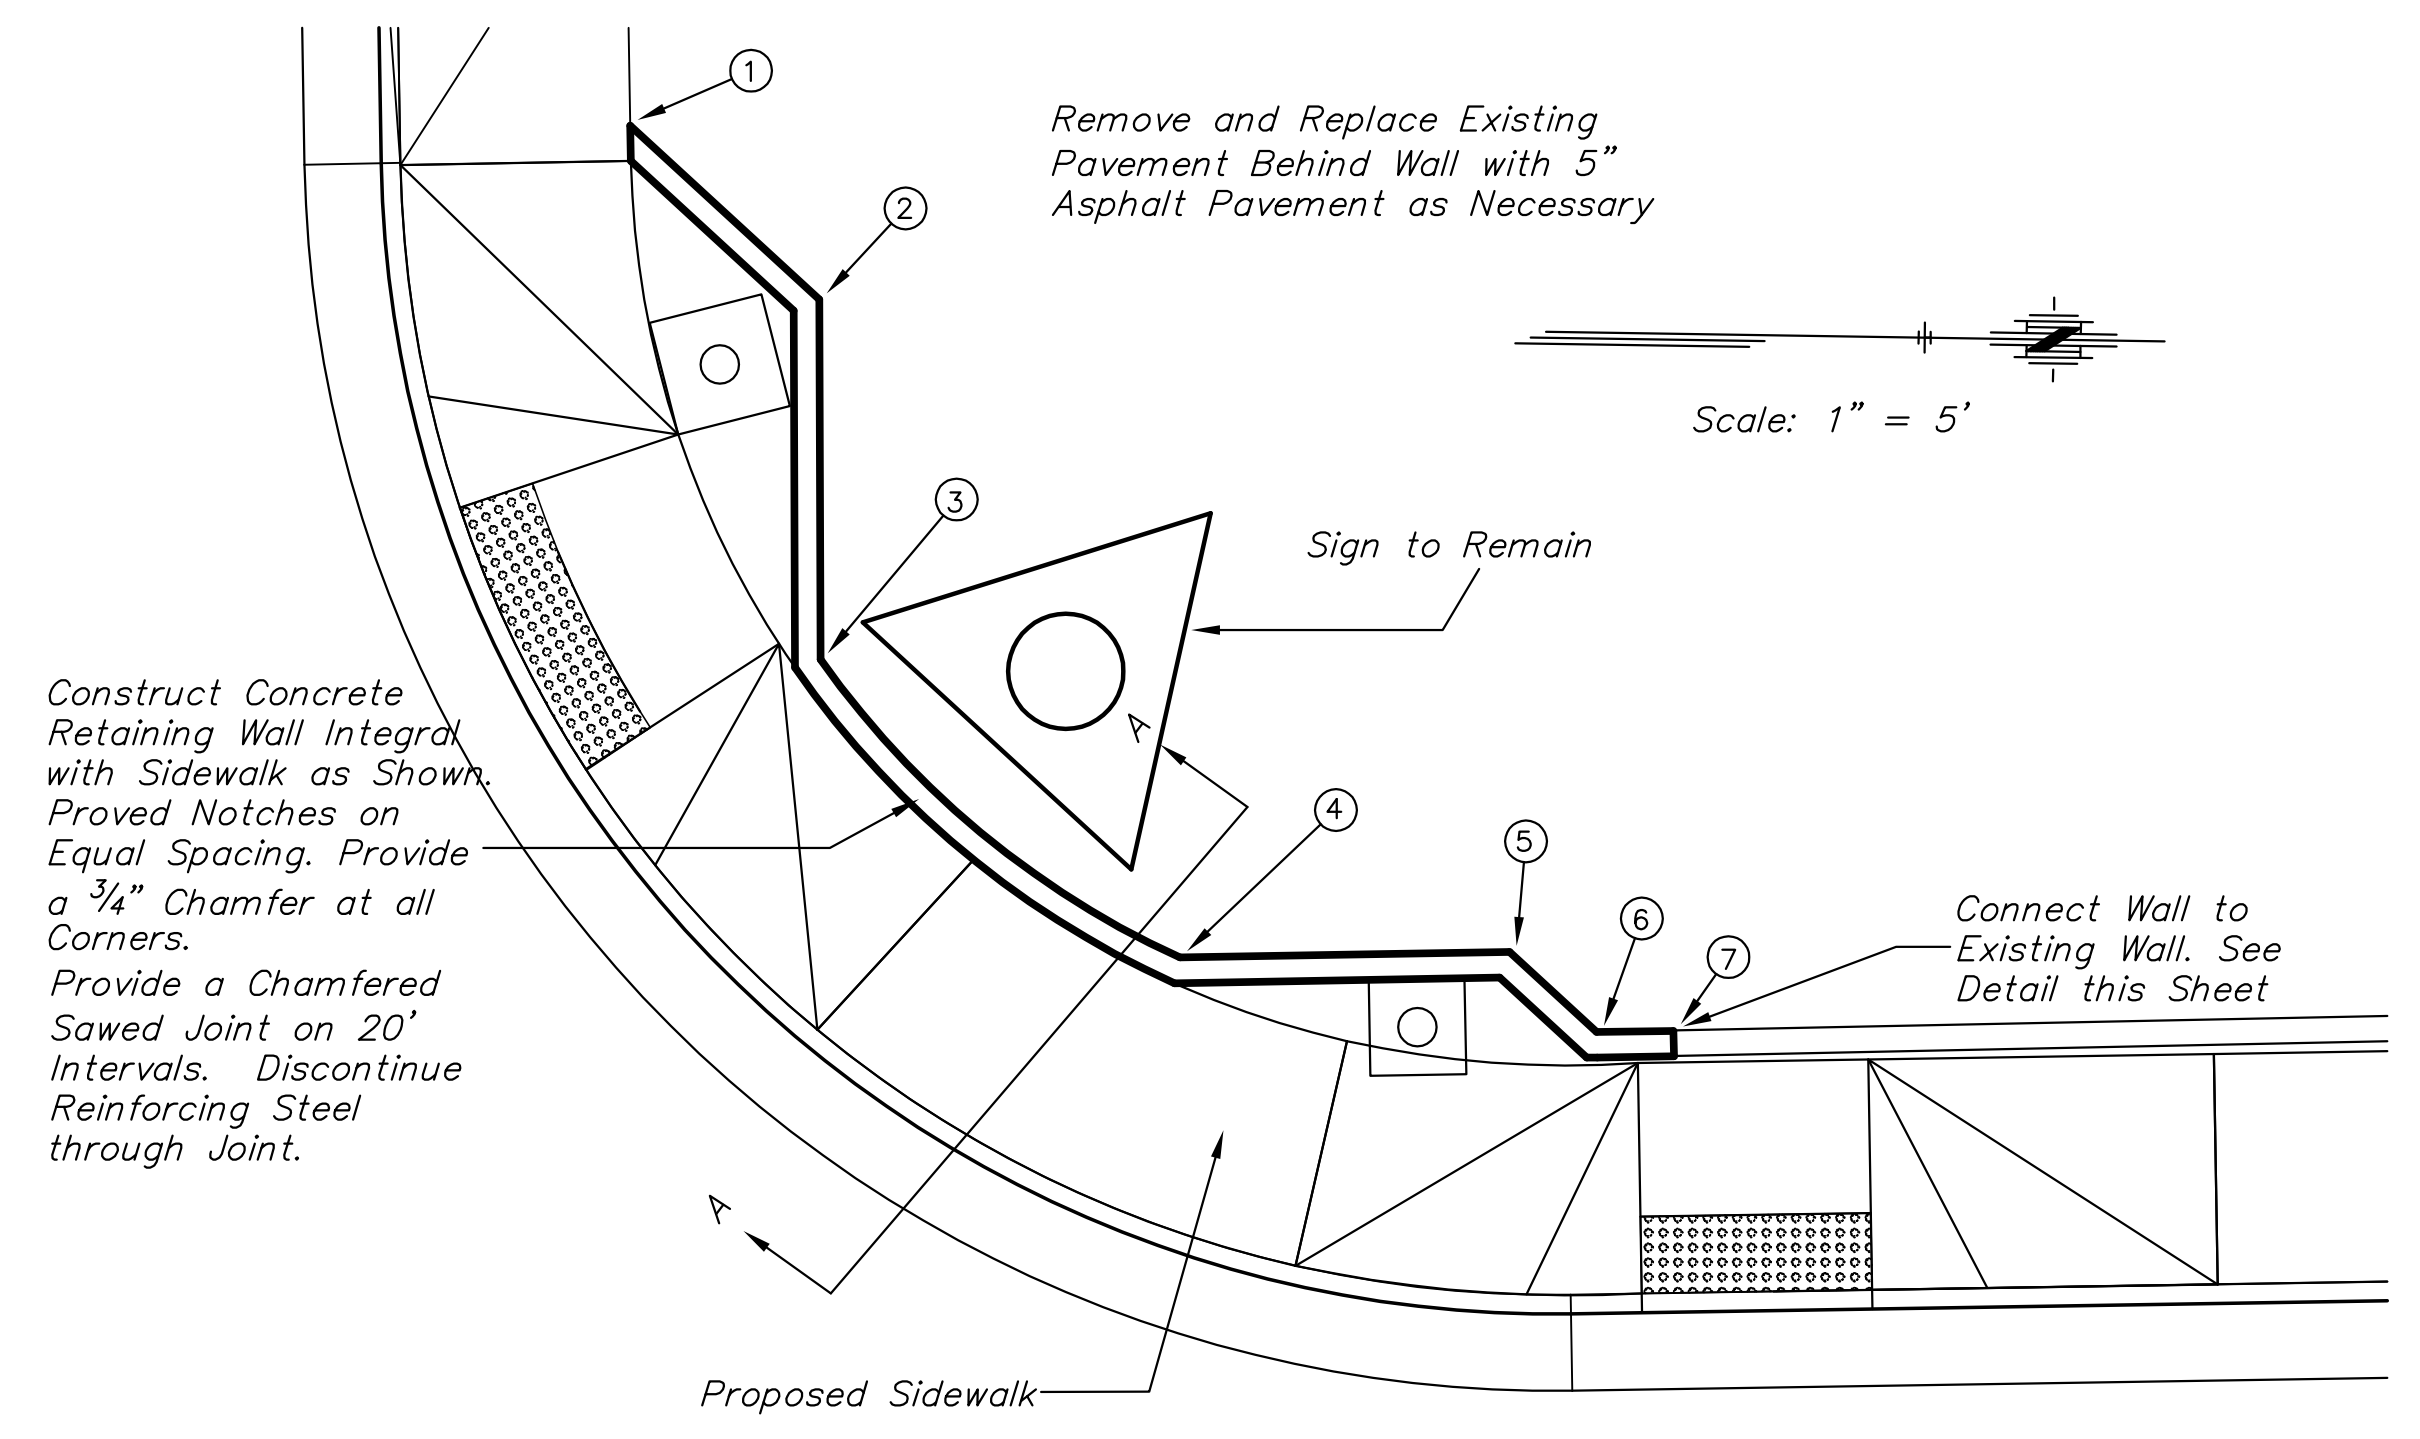


RETAINING WALL DEMOLITION PLAN


RETAINING WALL CONSTRUCTION PLAN

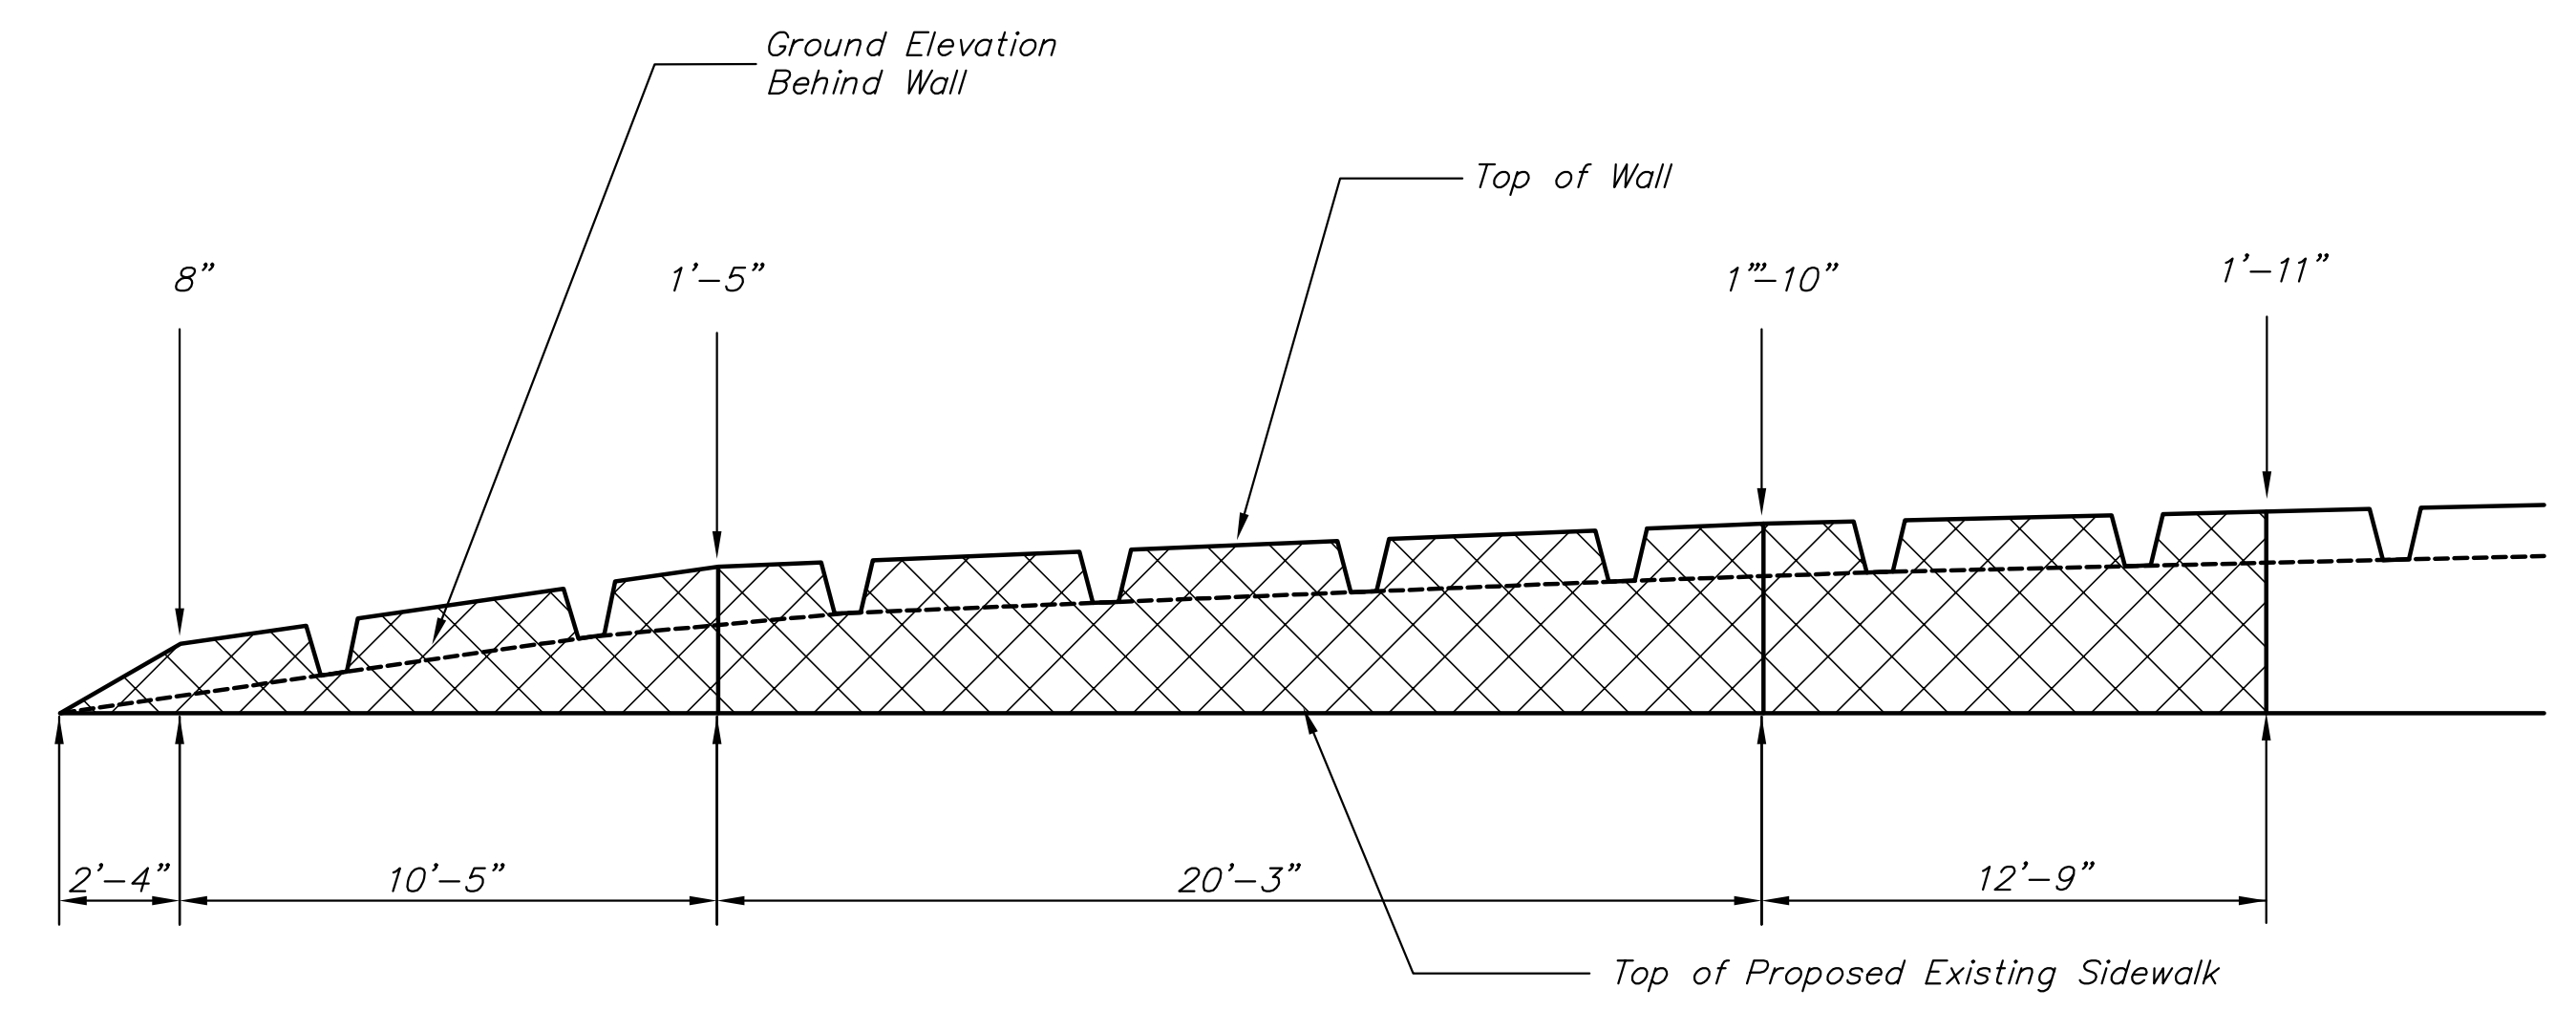


EXISTING WALL ELEVATION

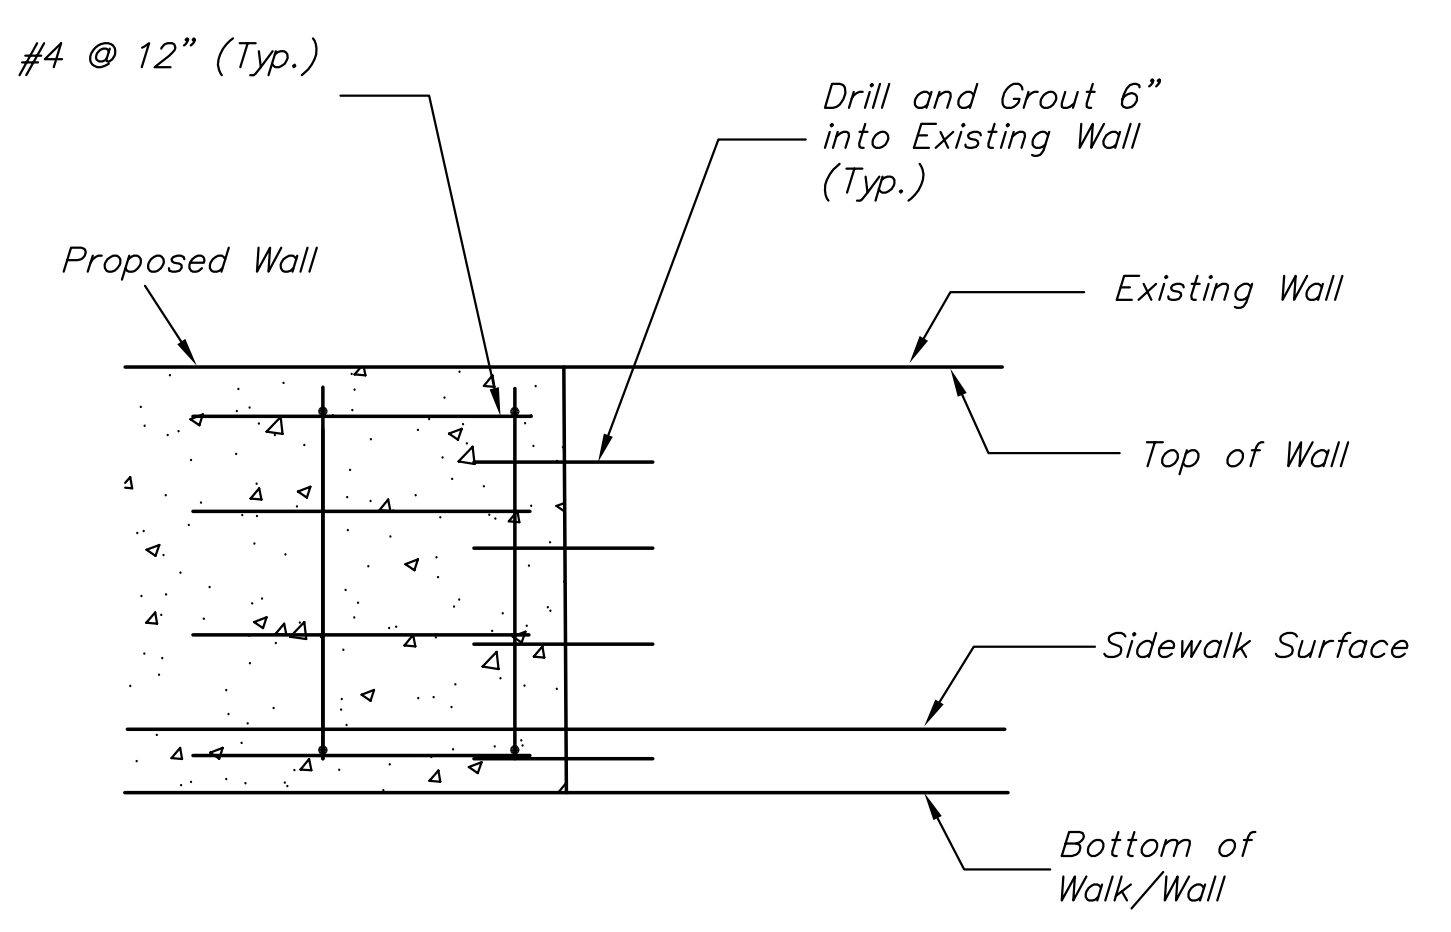

ELEVATION AT CONNECTION

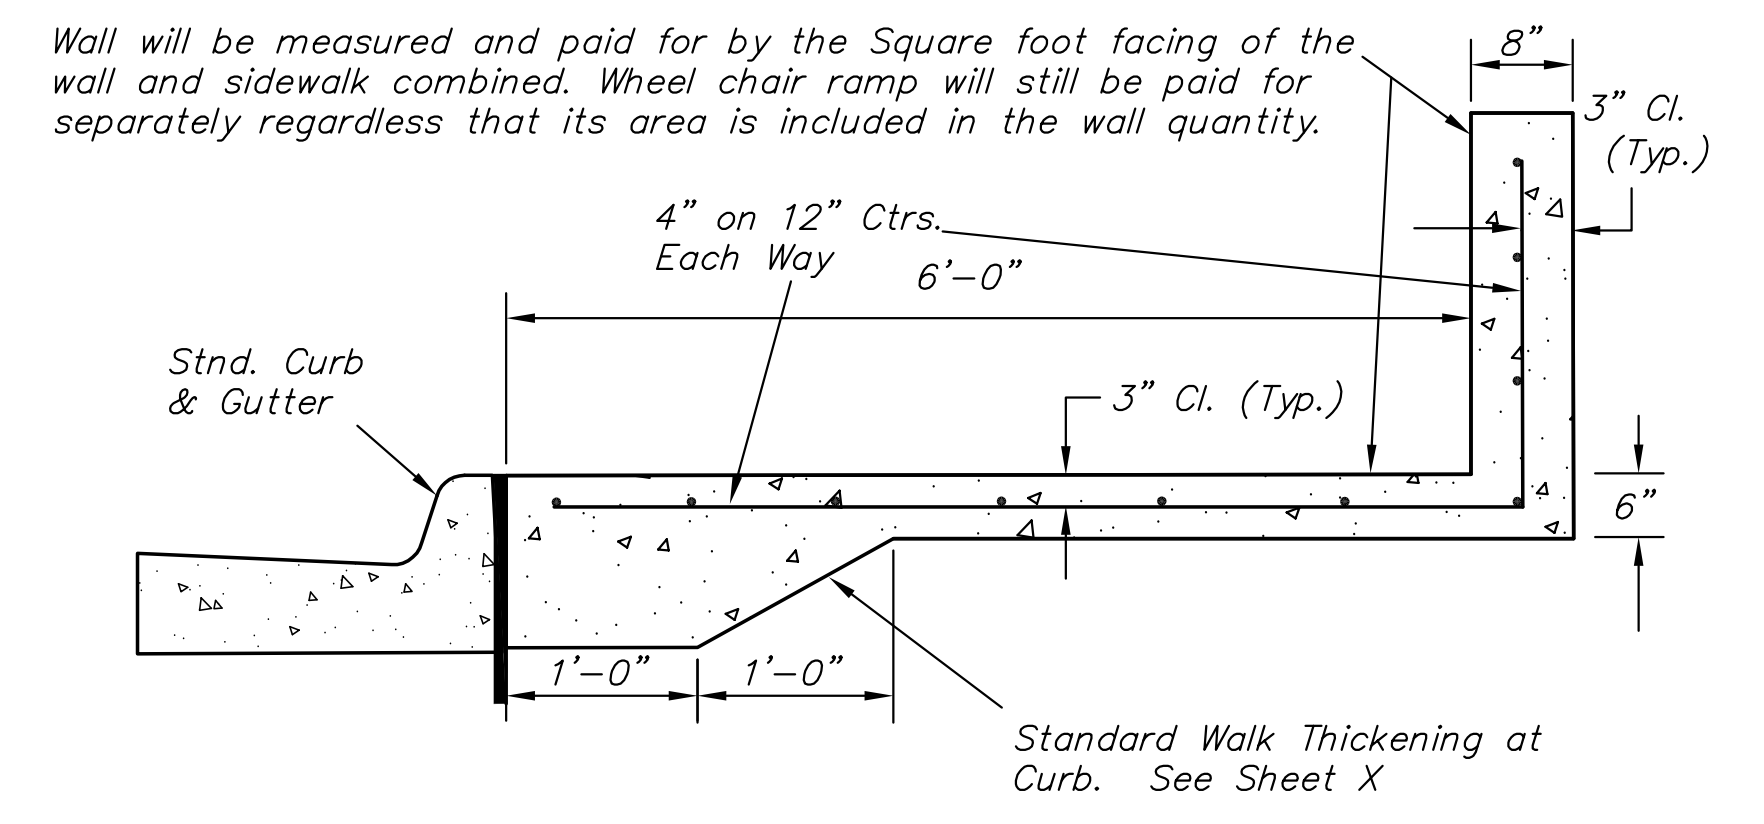

SECTION A-A

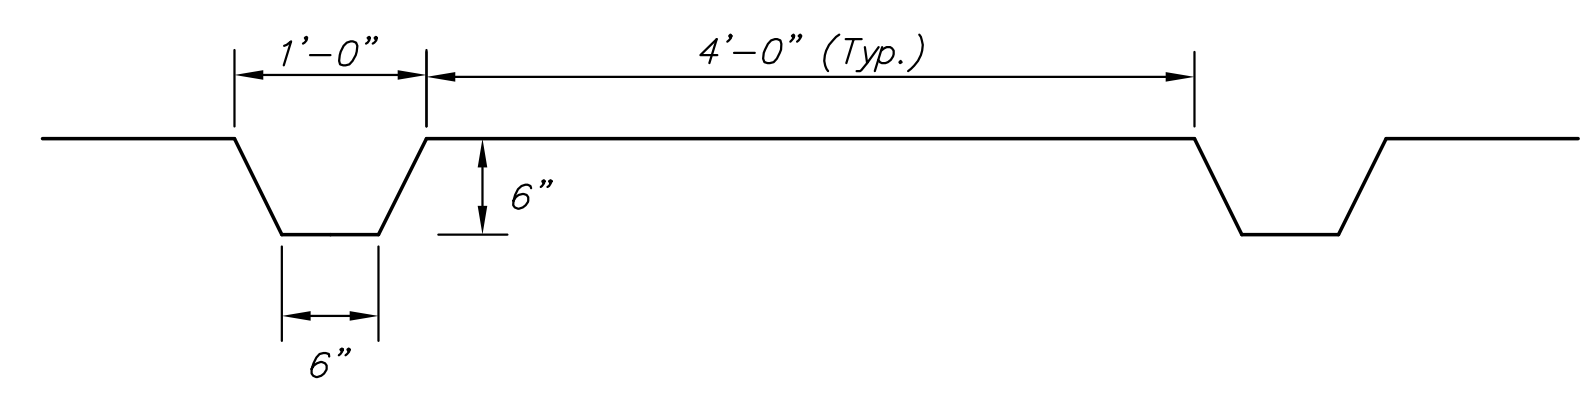

DETAIL OF DRAINAGE NOTCH

KANSAS DEPARTMENT OF TRANSPORTATION			
RETAINING WALL DETAILS			
PROJ. NO. 87 N-0357-01		SEDGWICK CO.	
MKEC ENGINEERING CONSULTANTS, INC.			
WICHITA, KANSAS			
DESIGNED BY: JRA	CHECKED BY: KJS		
DRAWN BY: JB/DPG	DATE: 4/23/07	SHEET 72 OF 185	