




STATE	PROJECT NO.	YEAR	SHEET NO.	SHEETS
KANSAS	87 N-0357-01	2008	91	185

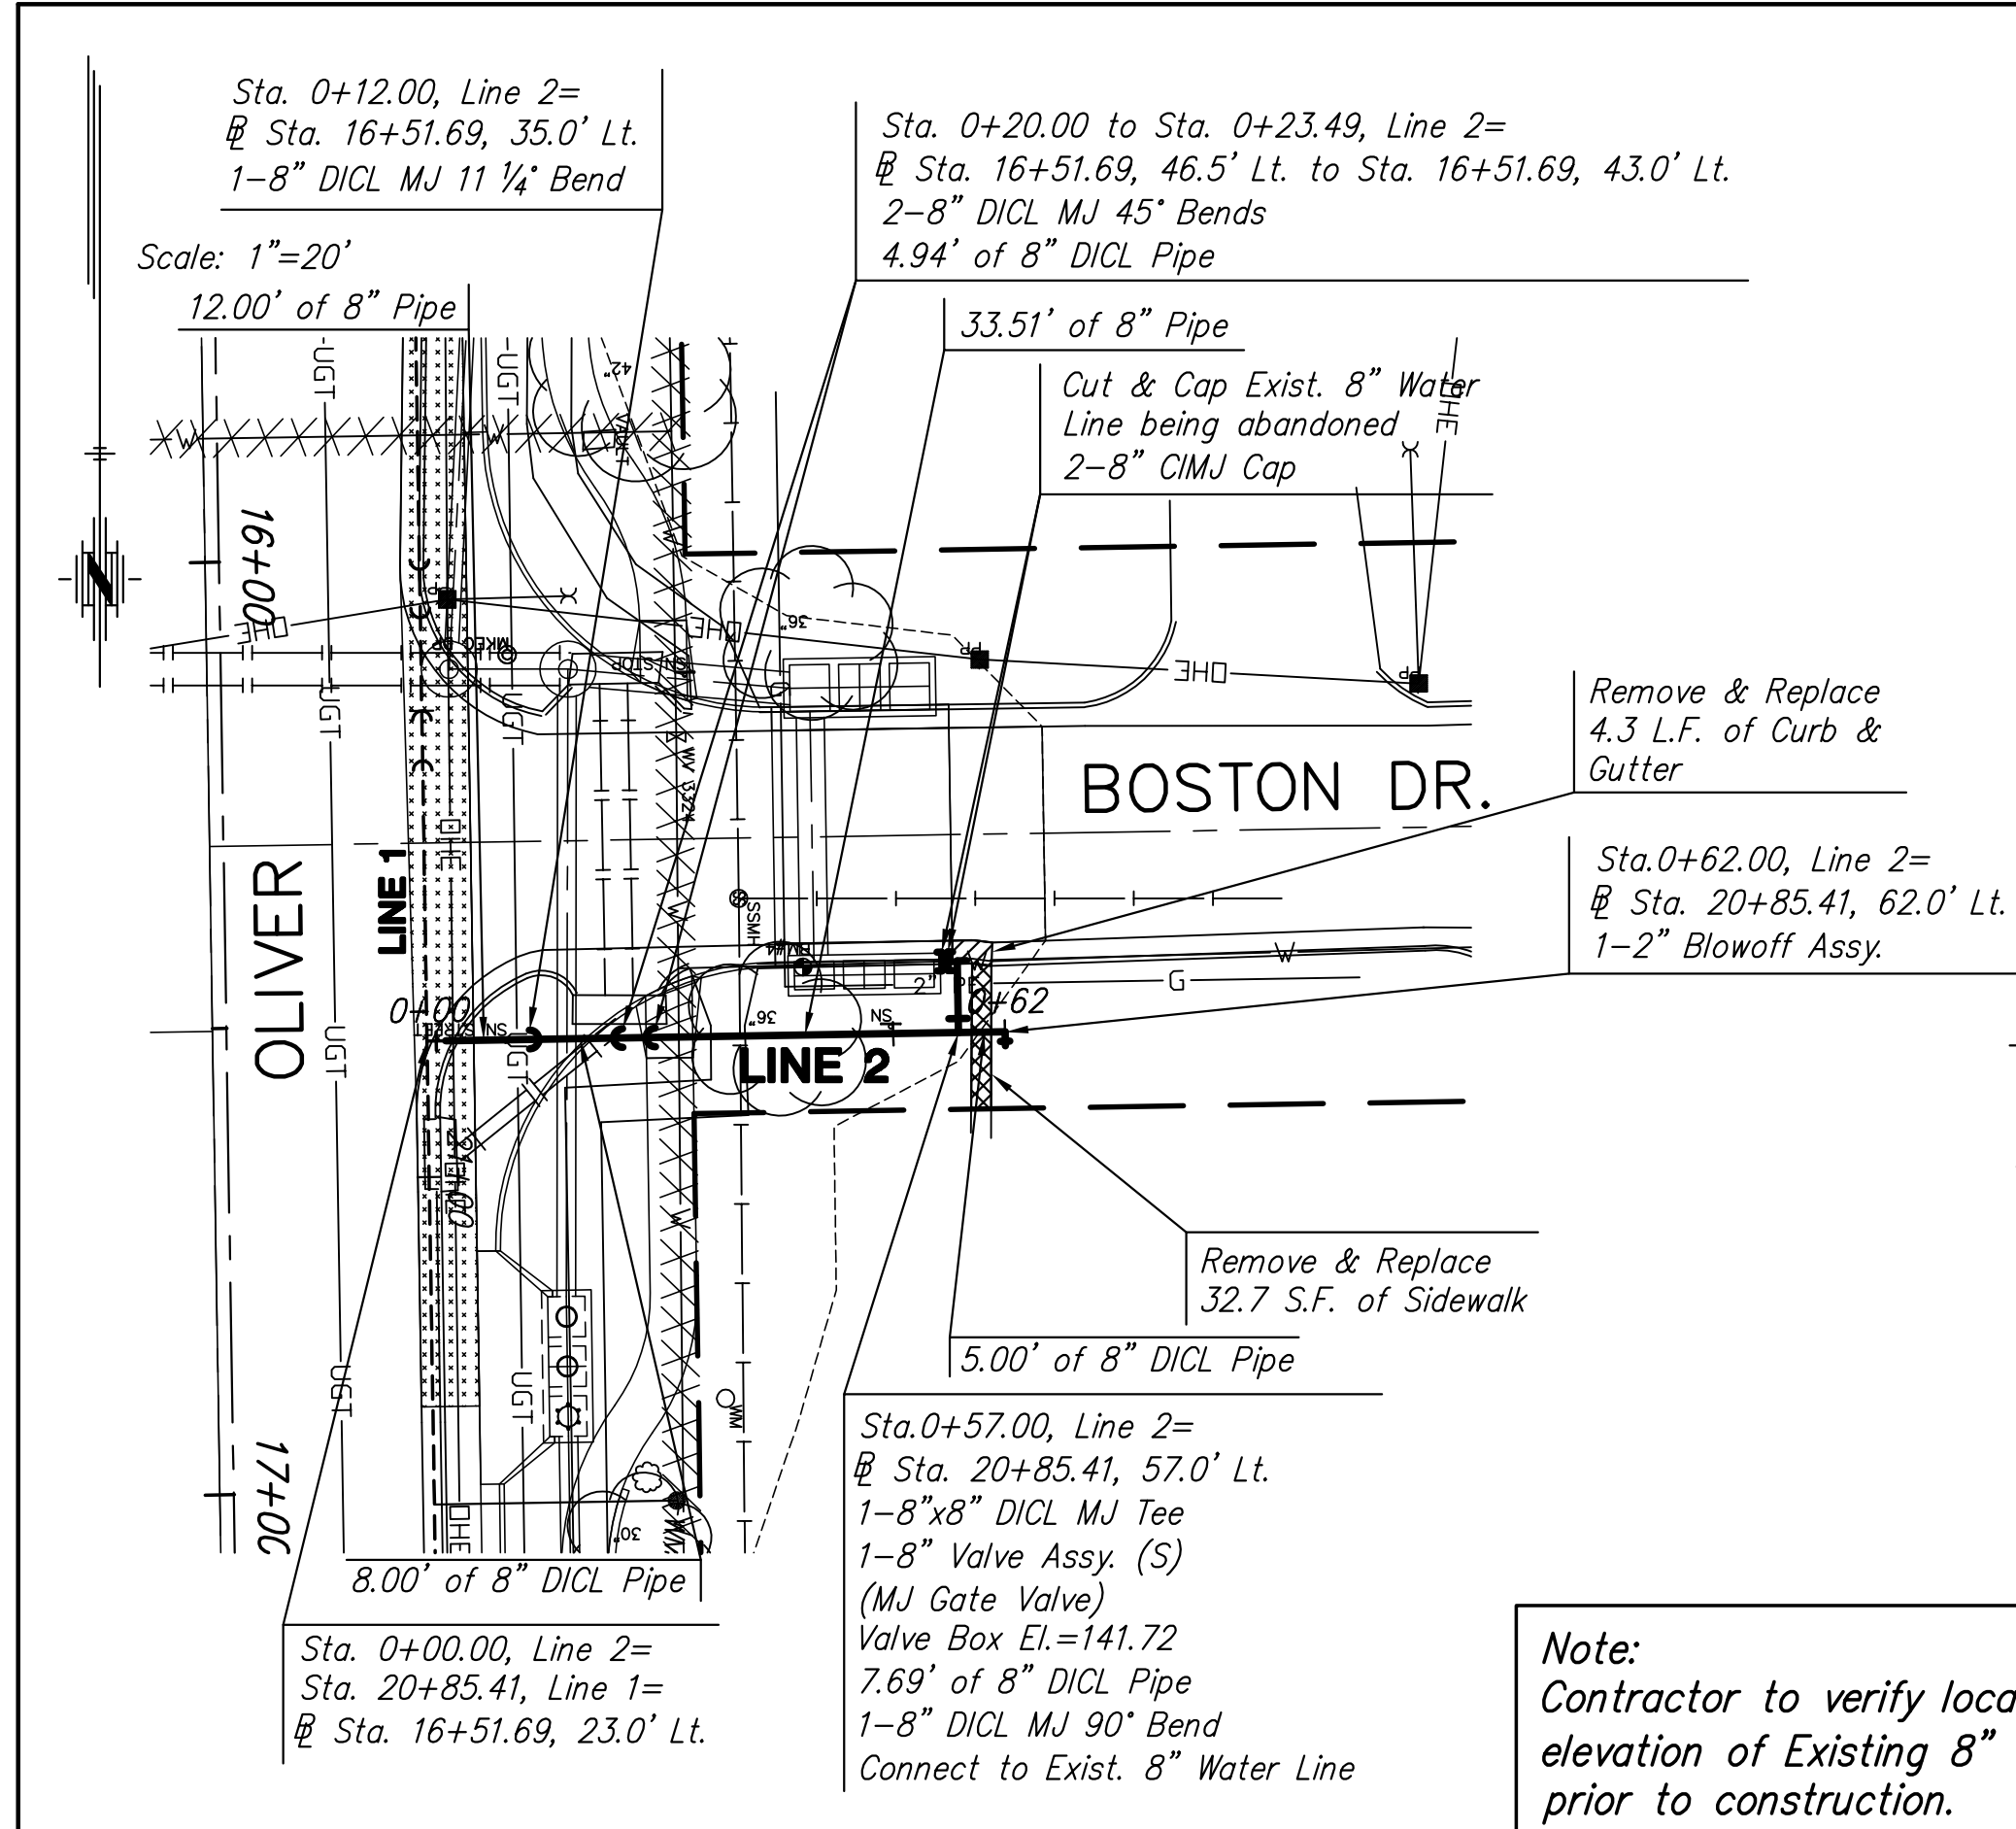


PLAN - LINE 2

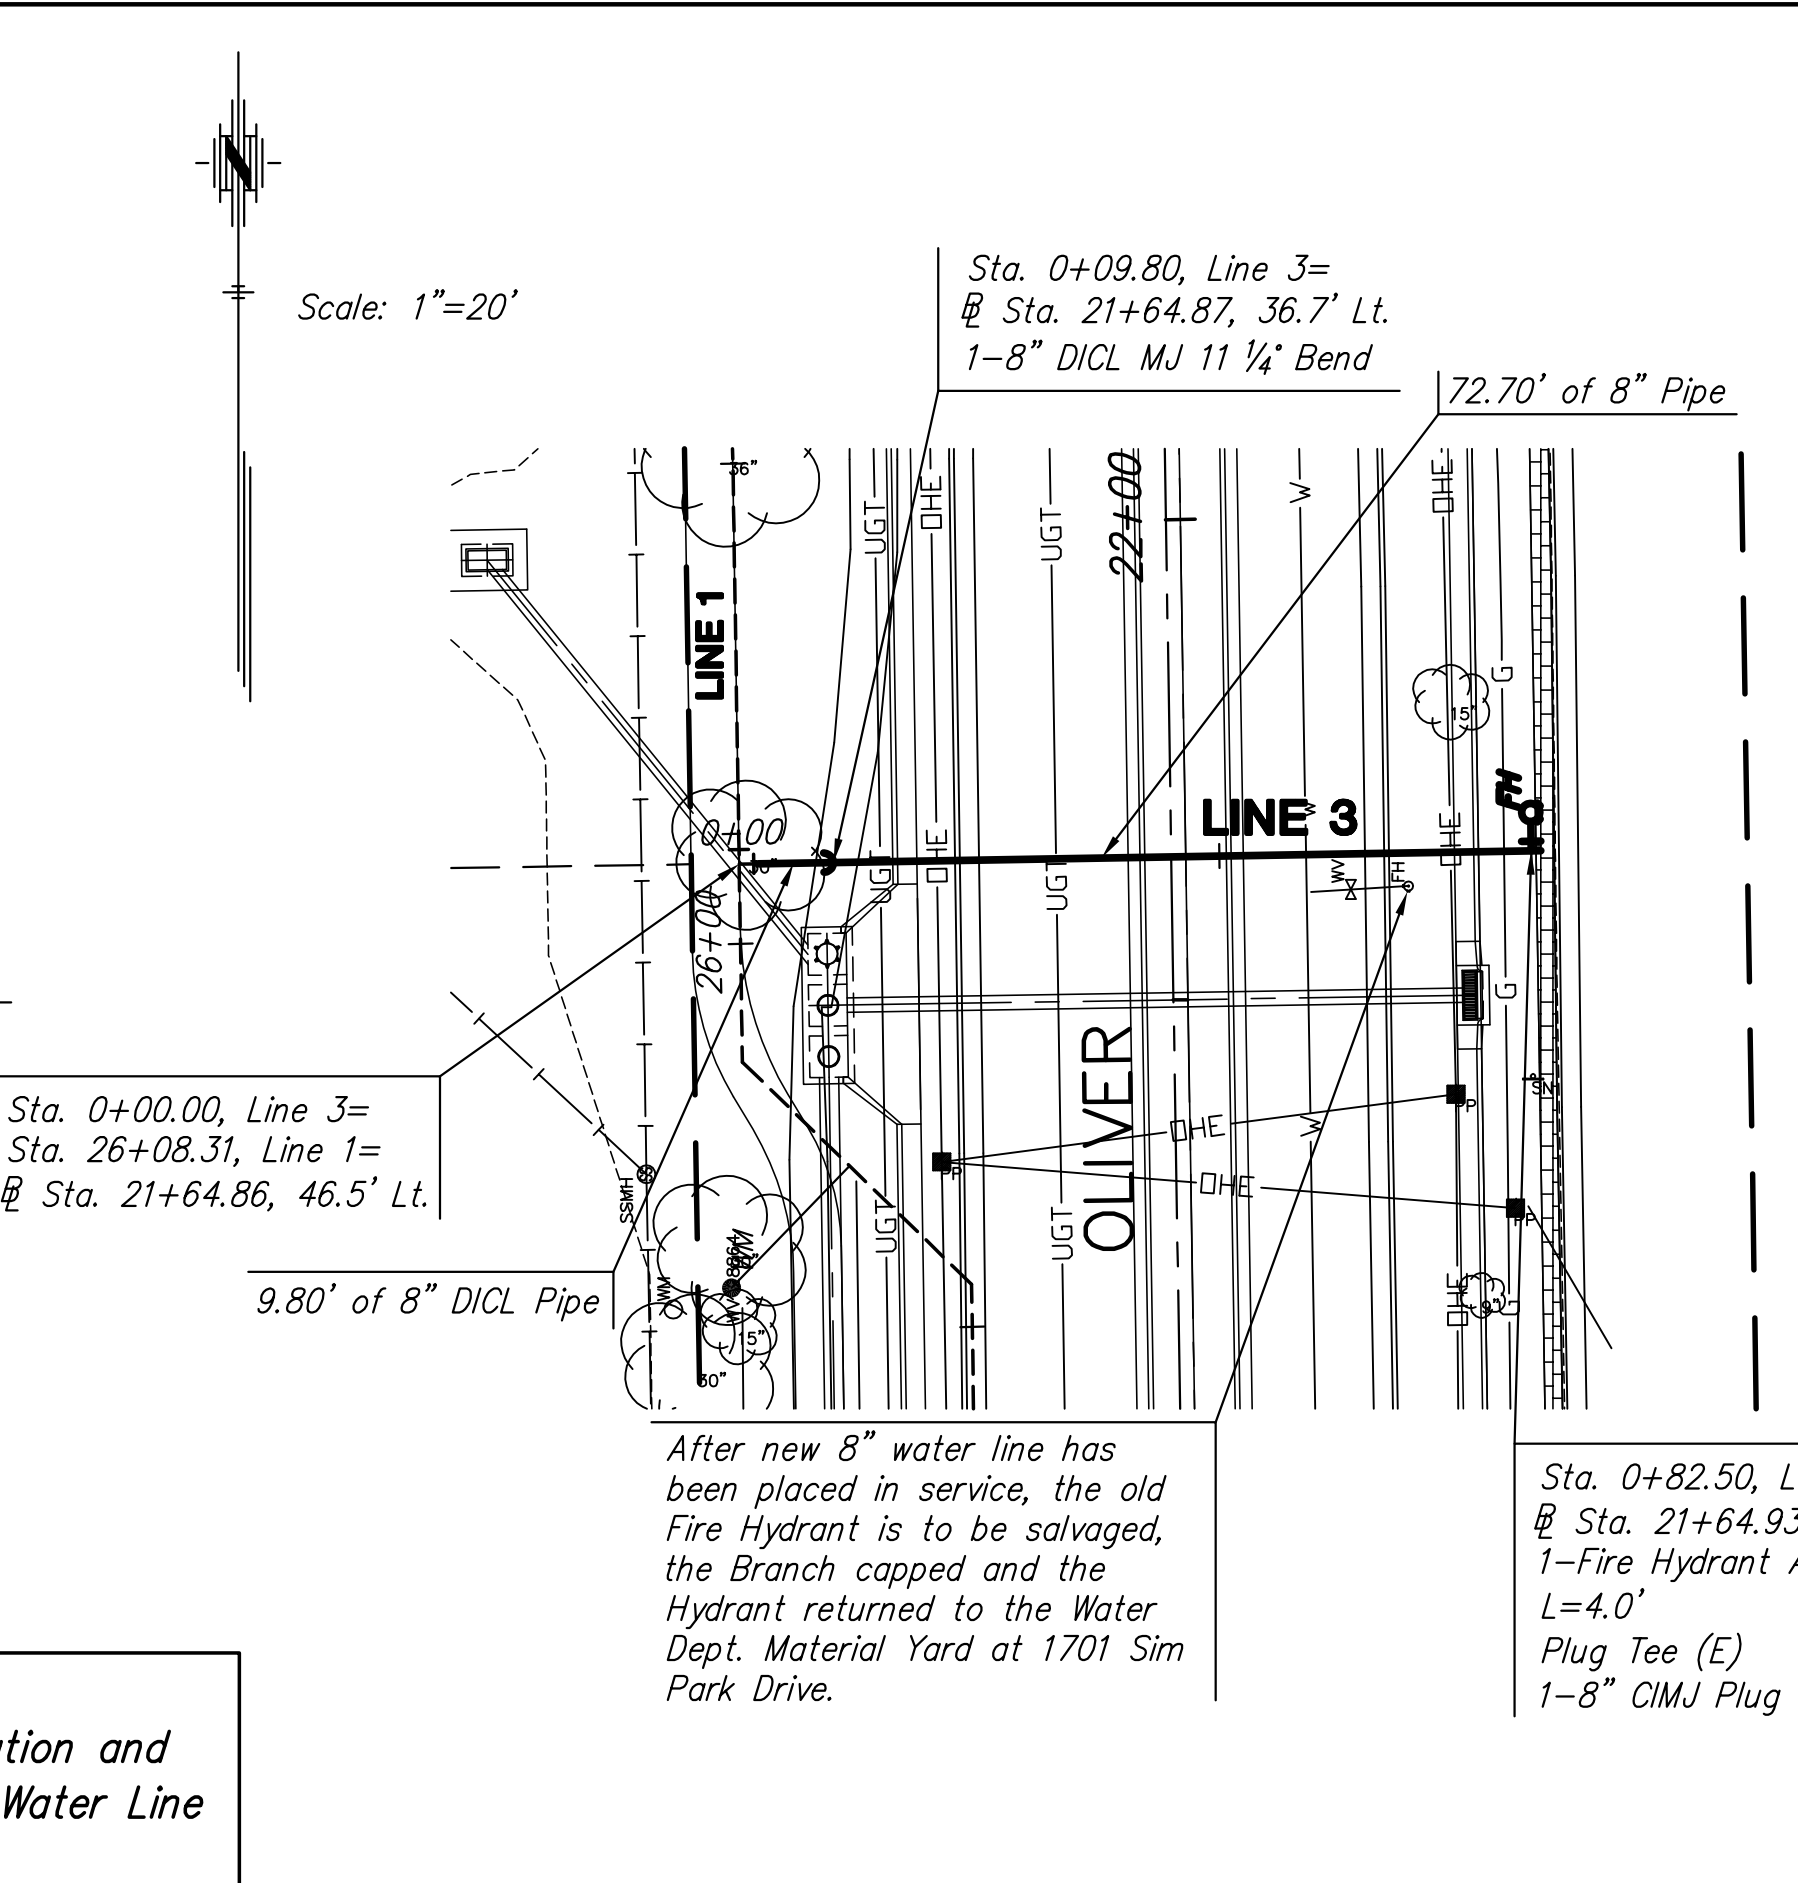


PLAN - LINE 3

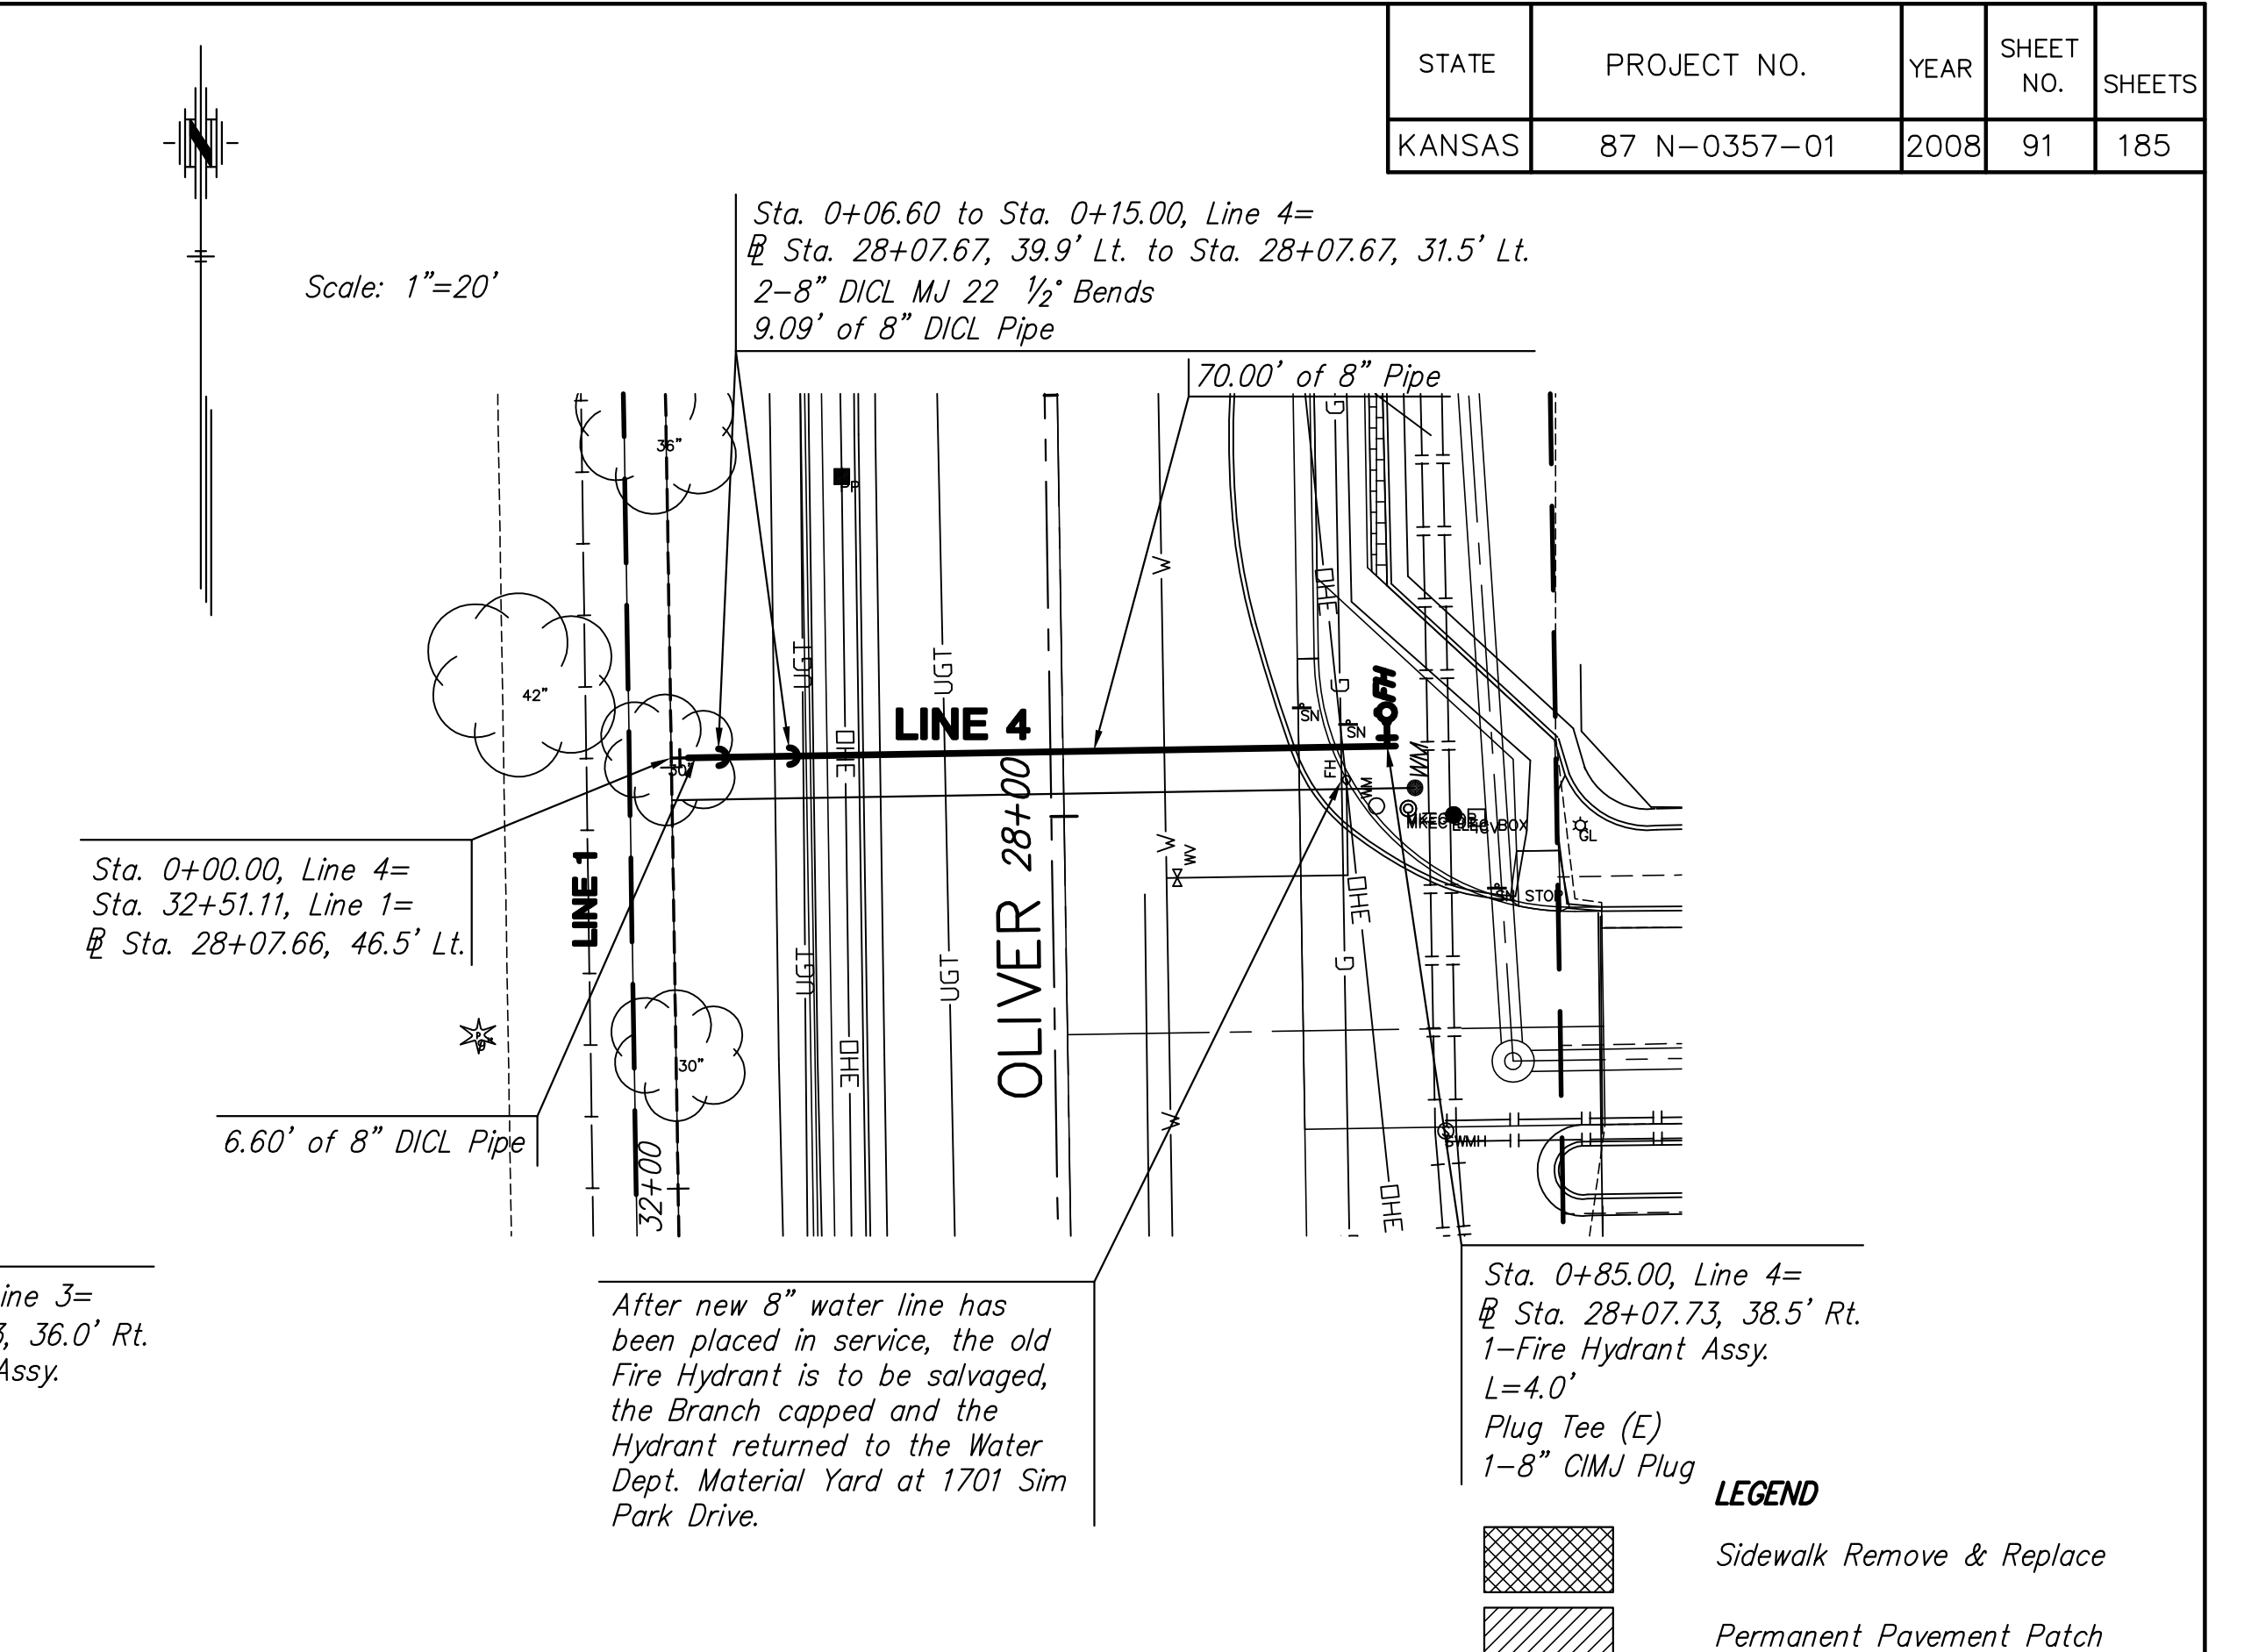


PLAN - LINE 4

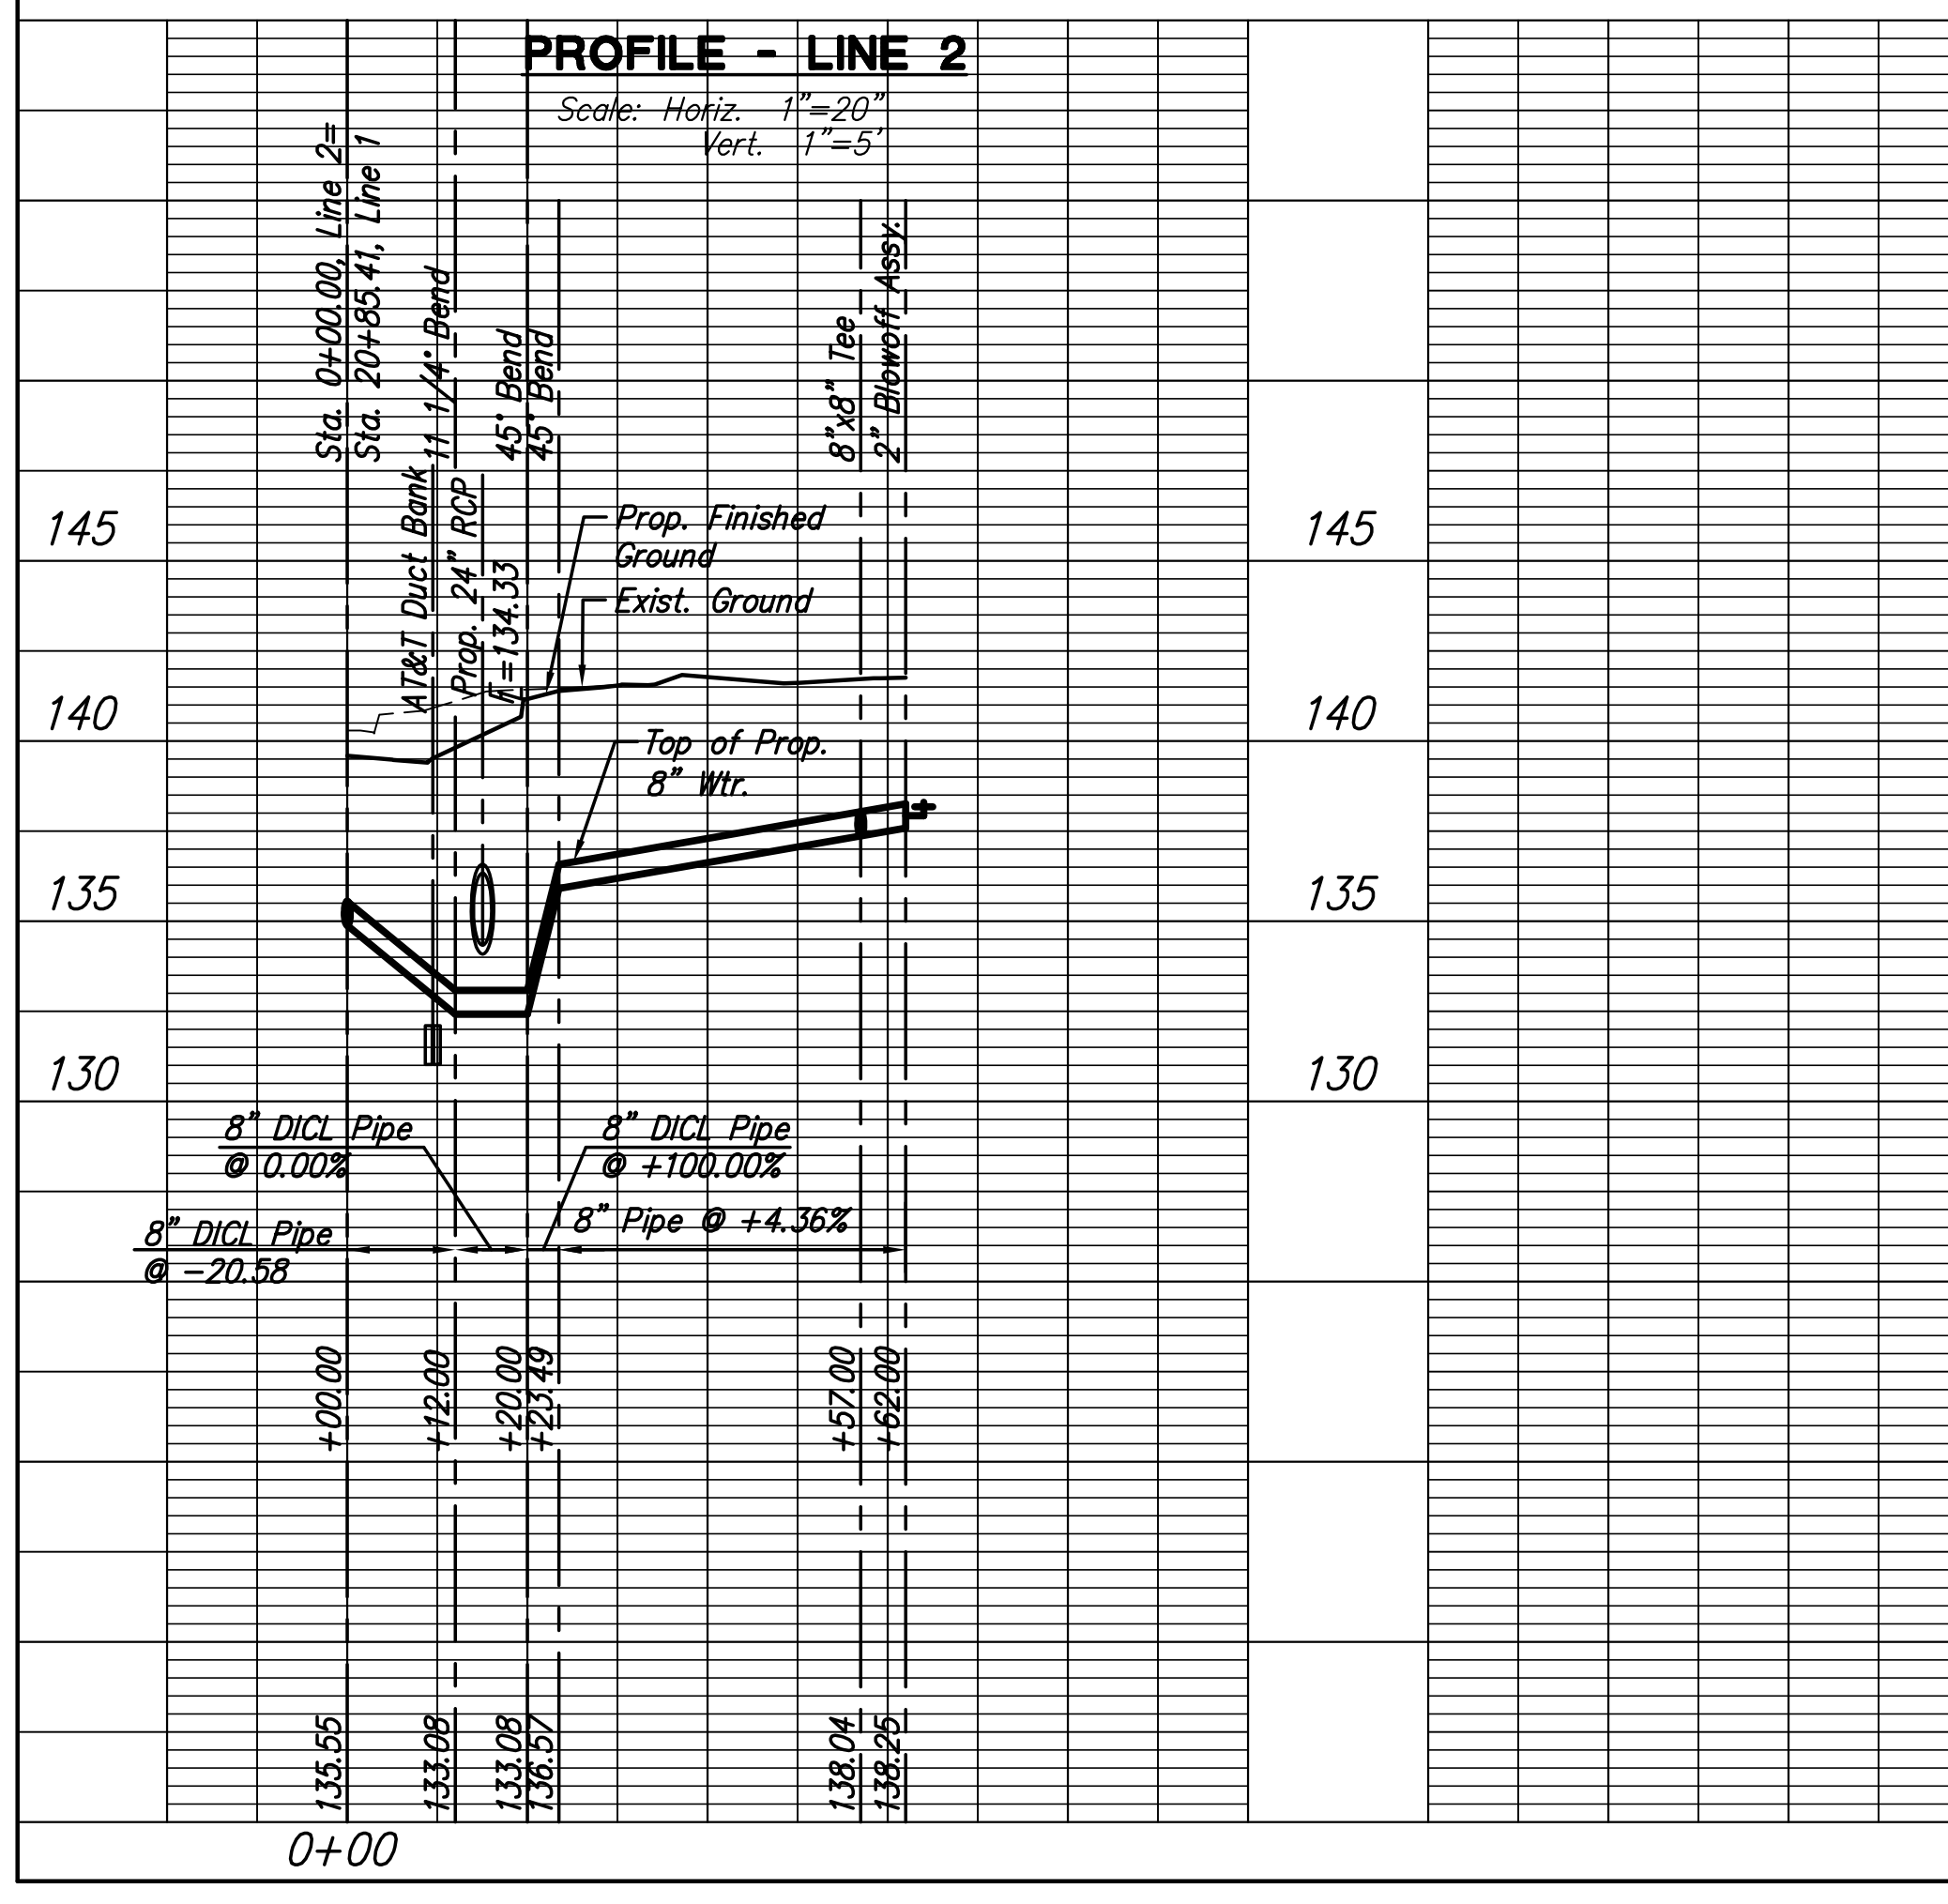

PROFILE - LINE 2

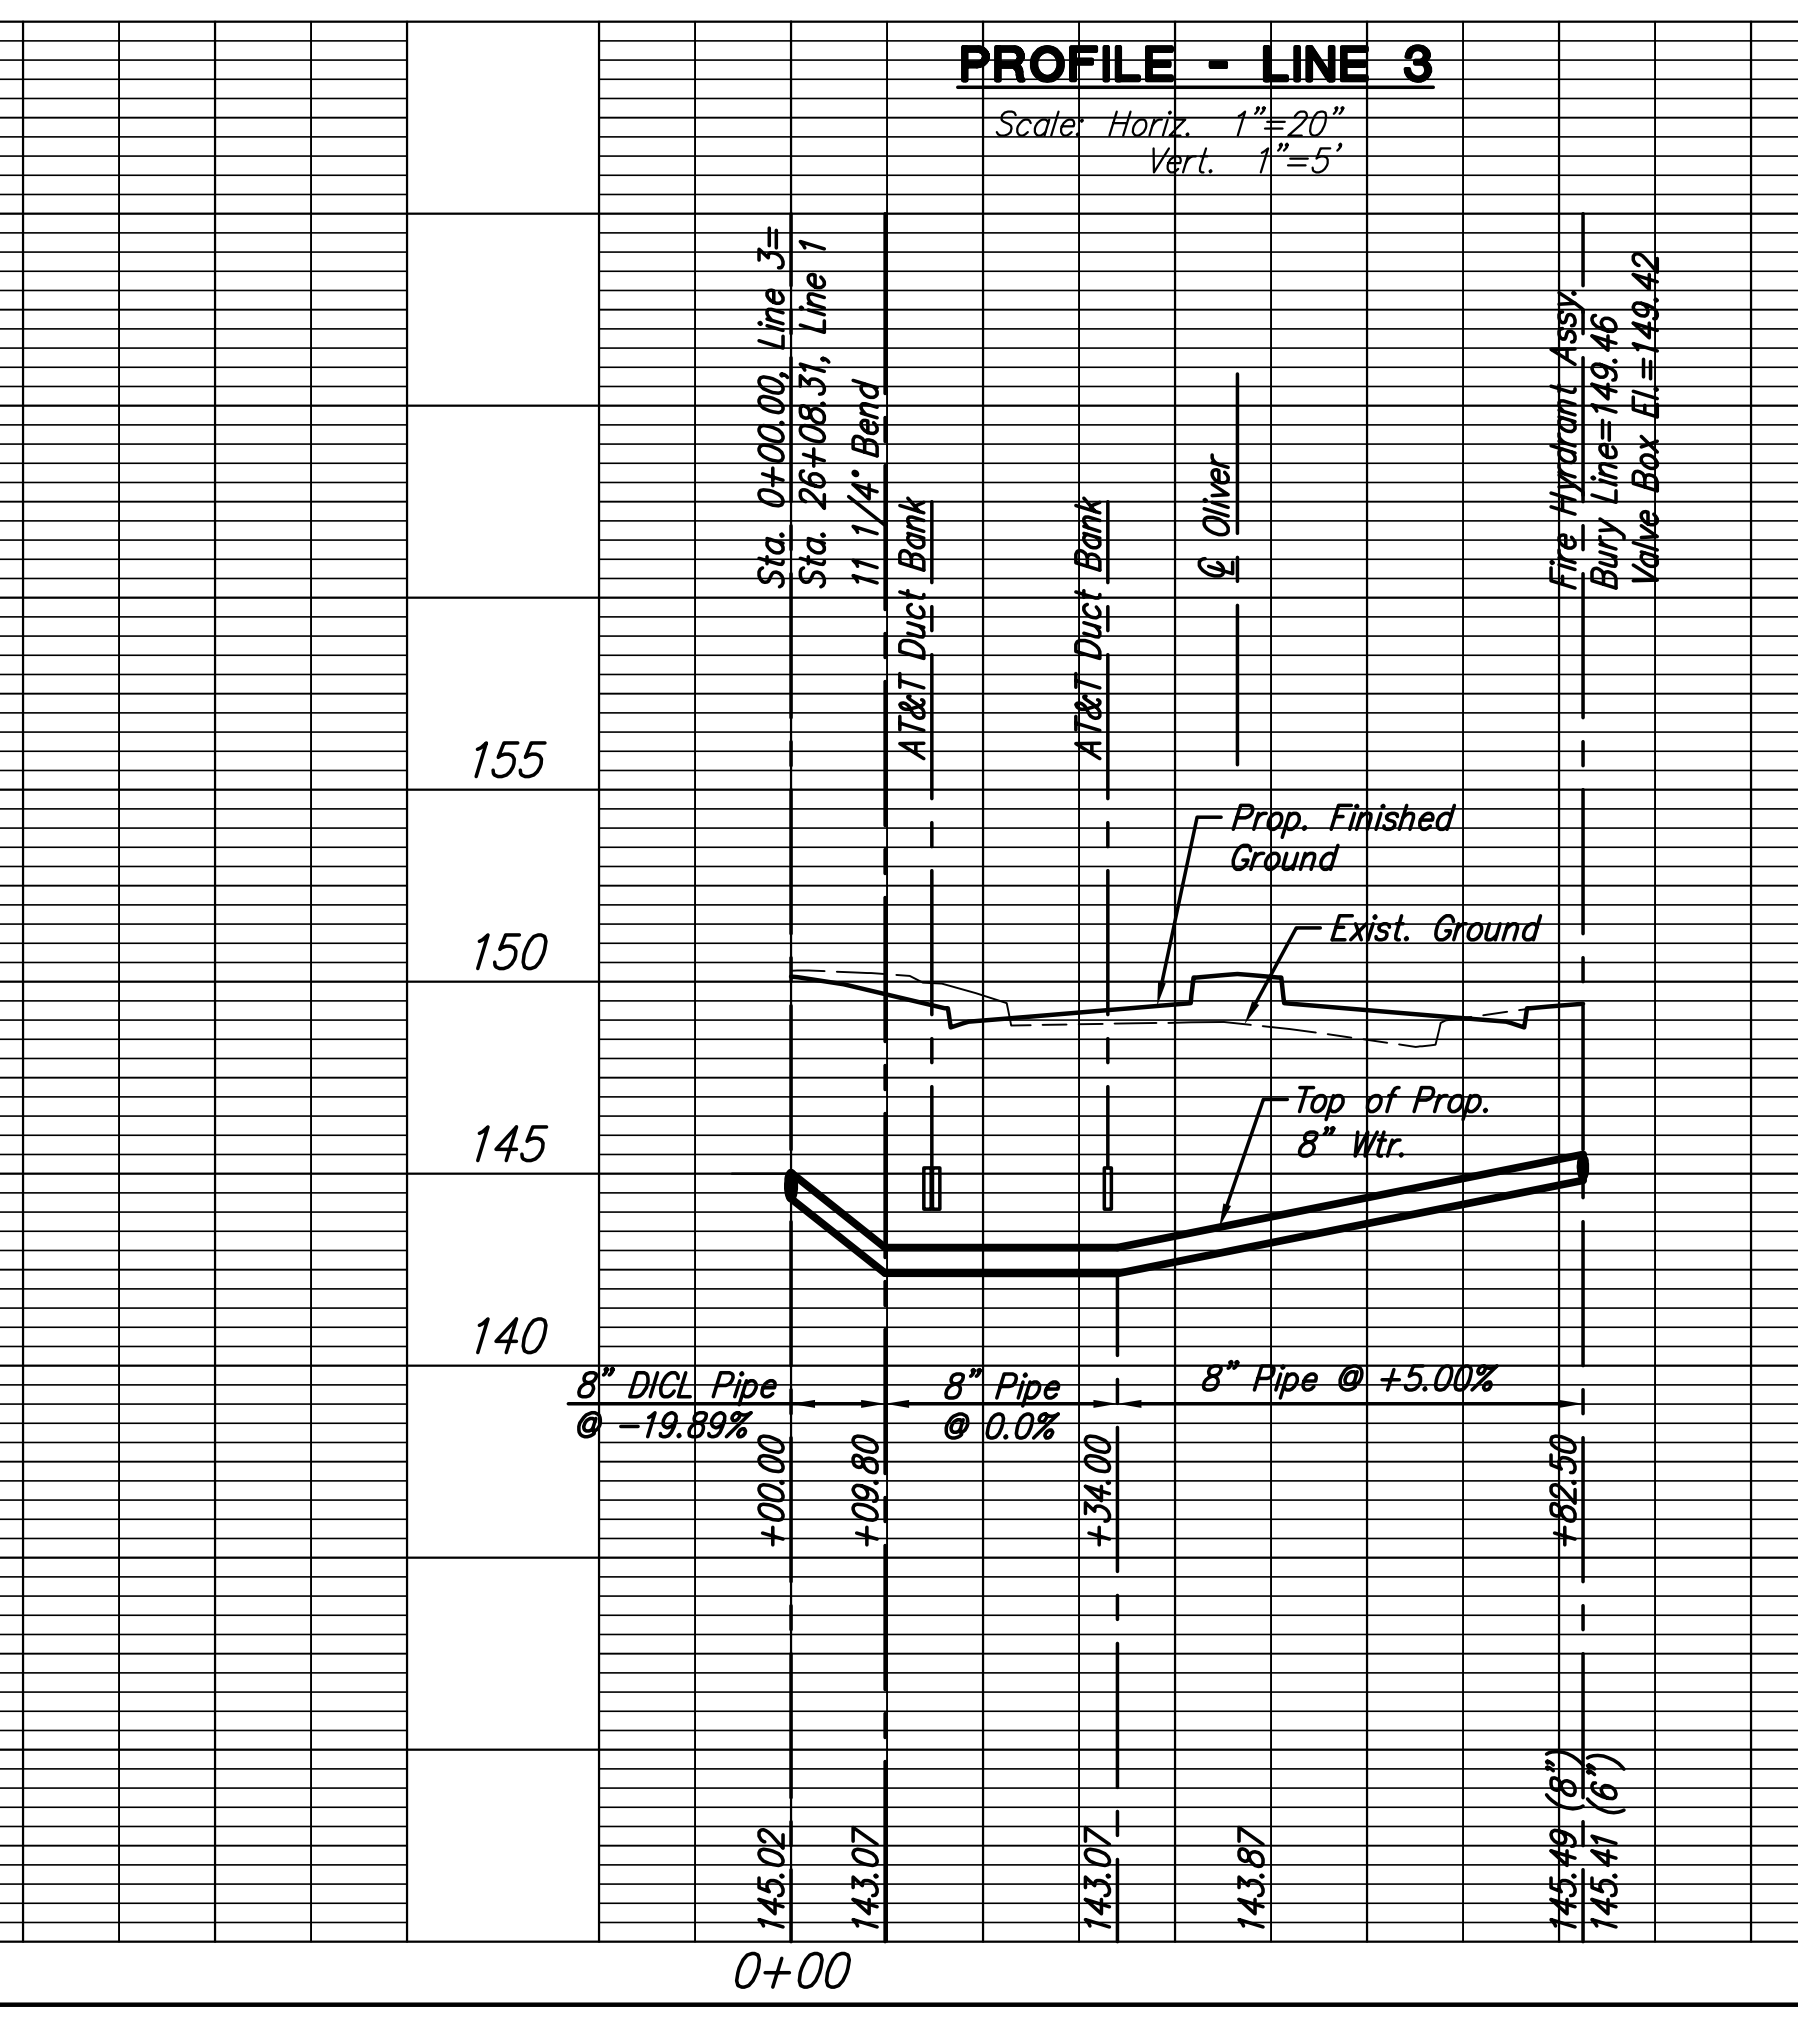

PROFILE - LINE 3

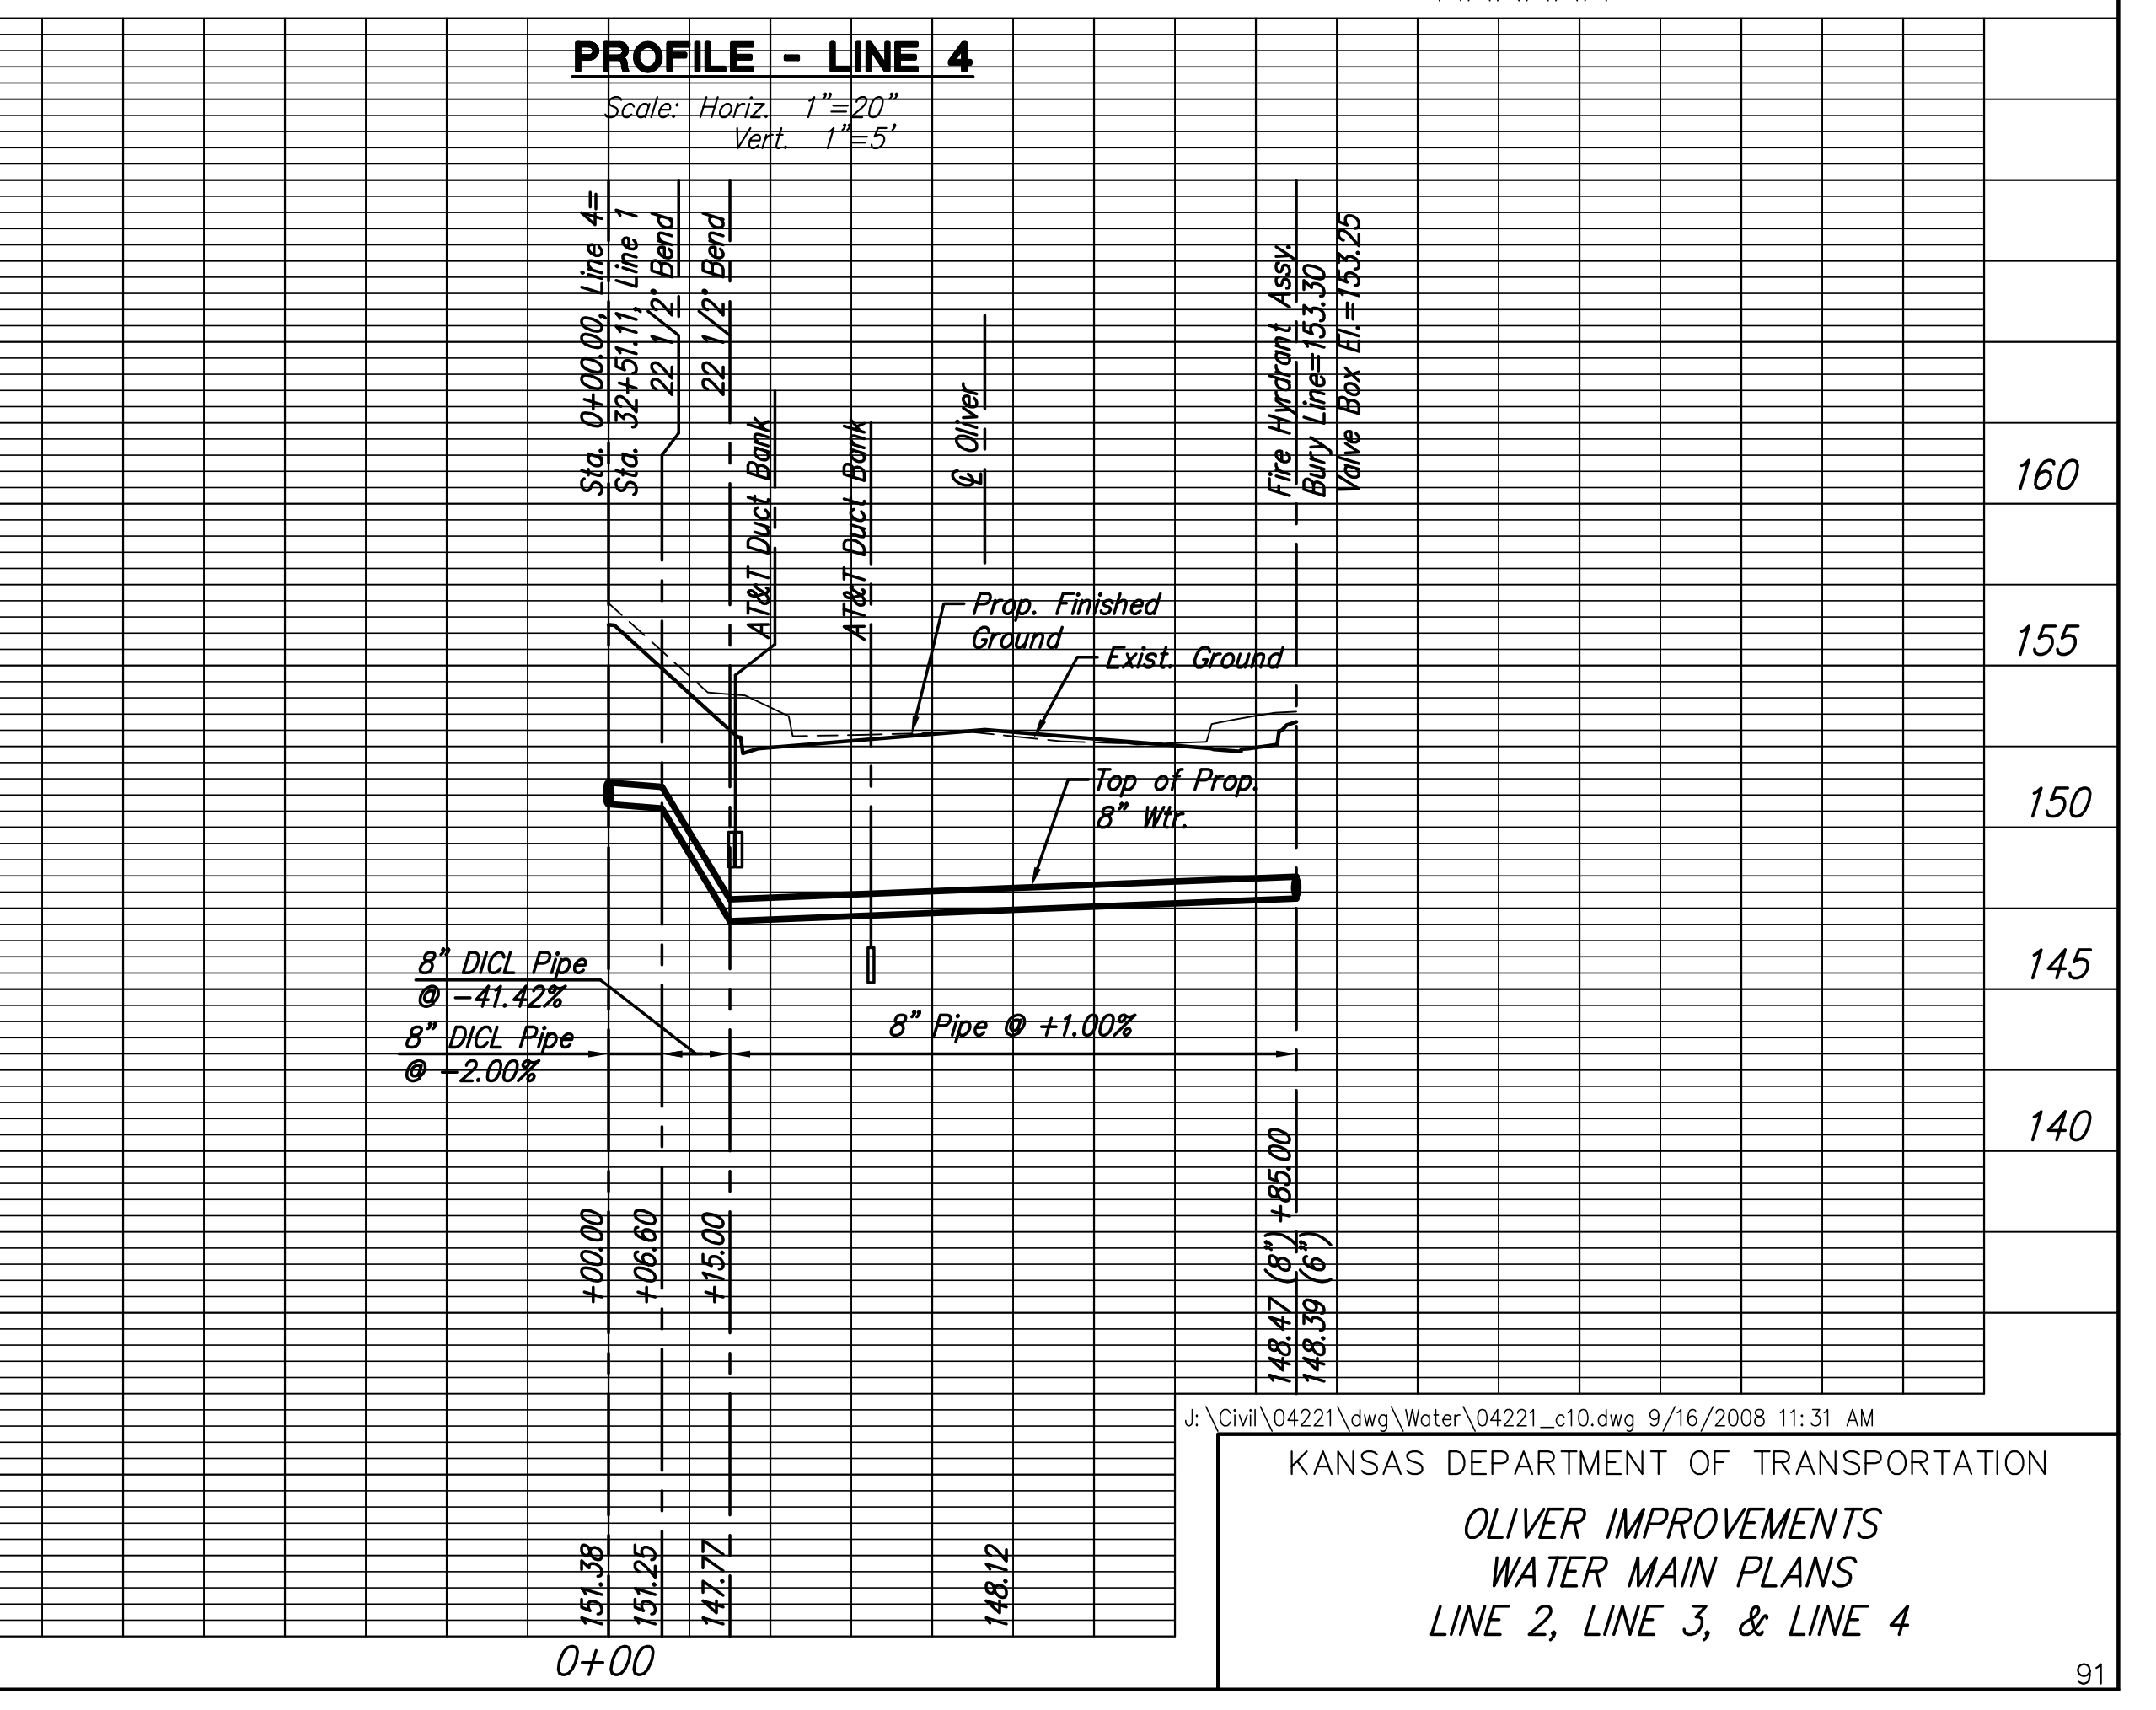

PROFILE - LINE 4