




13+50

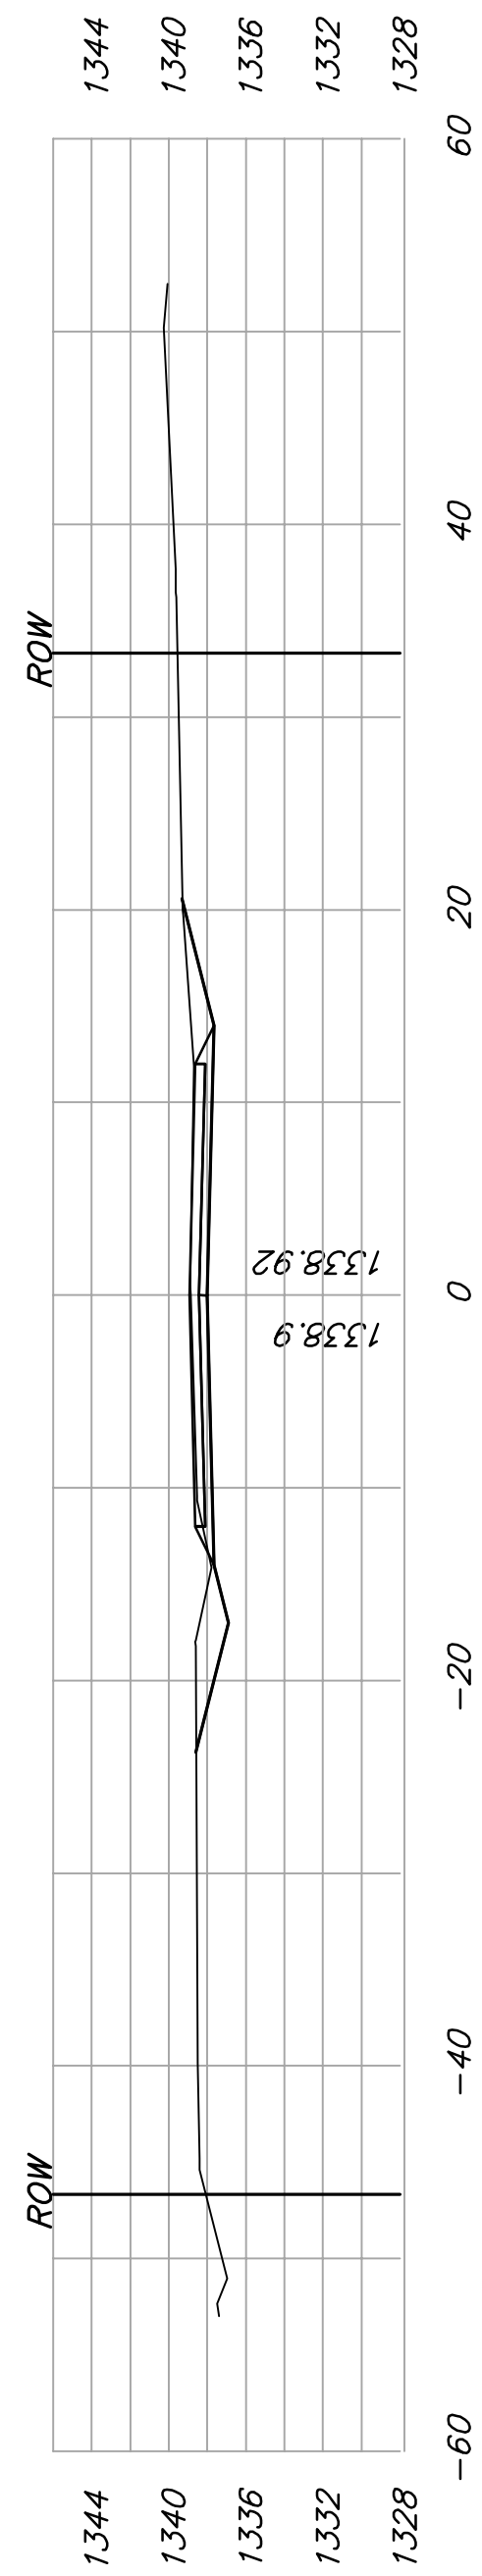


13+00

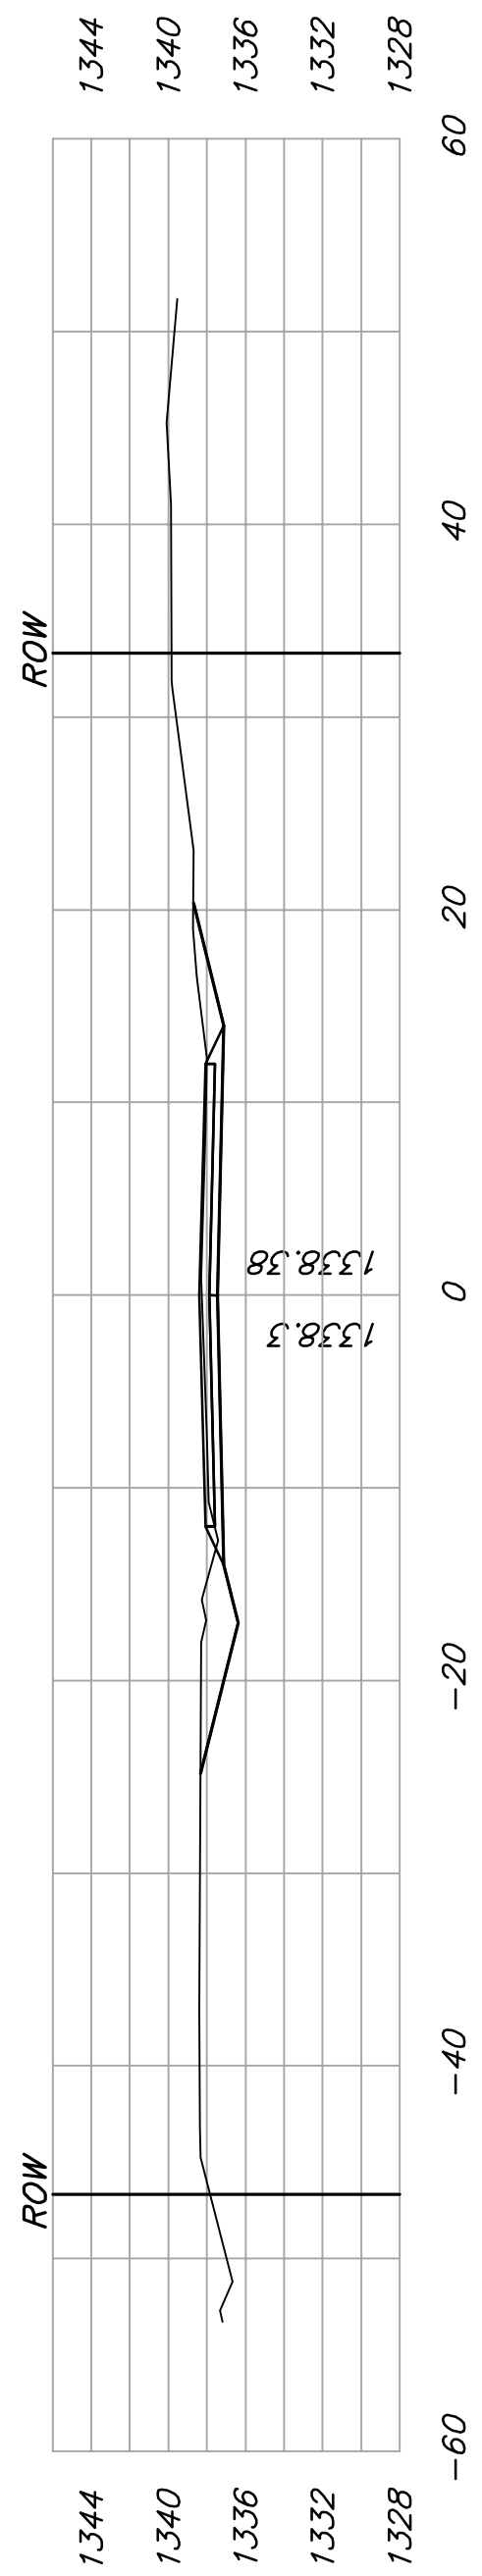


12+50

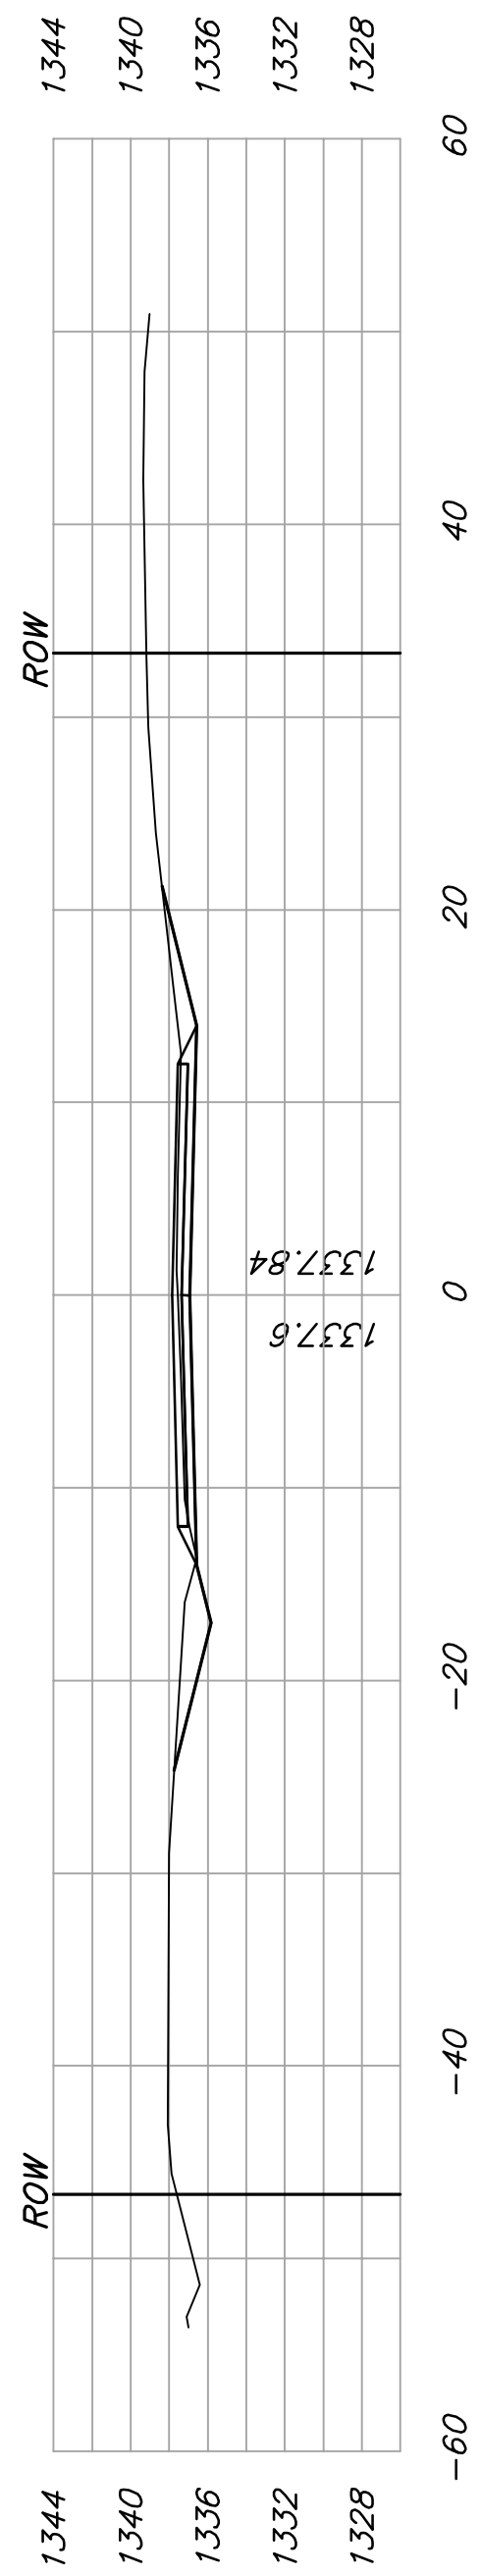


12+00

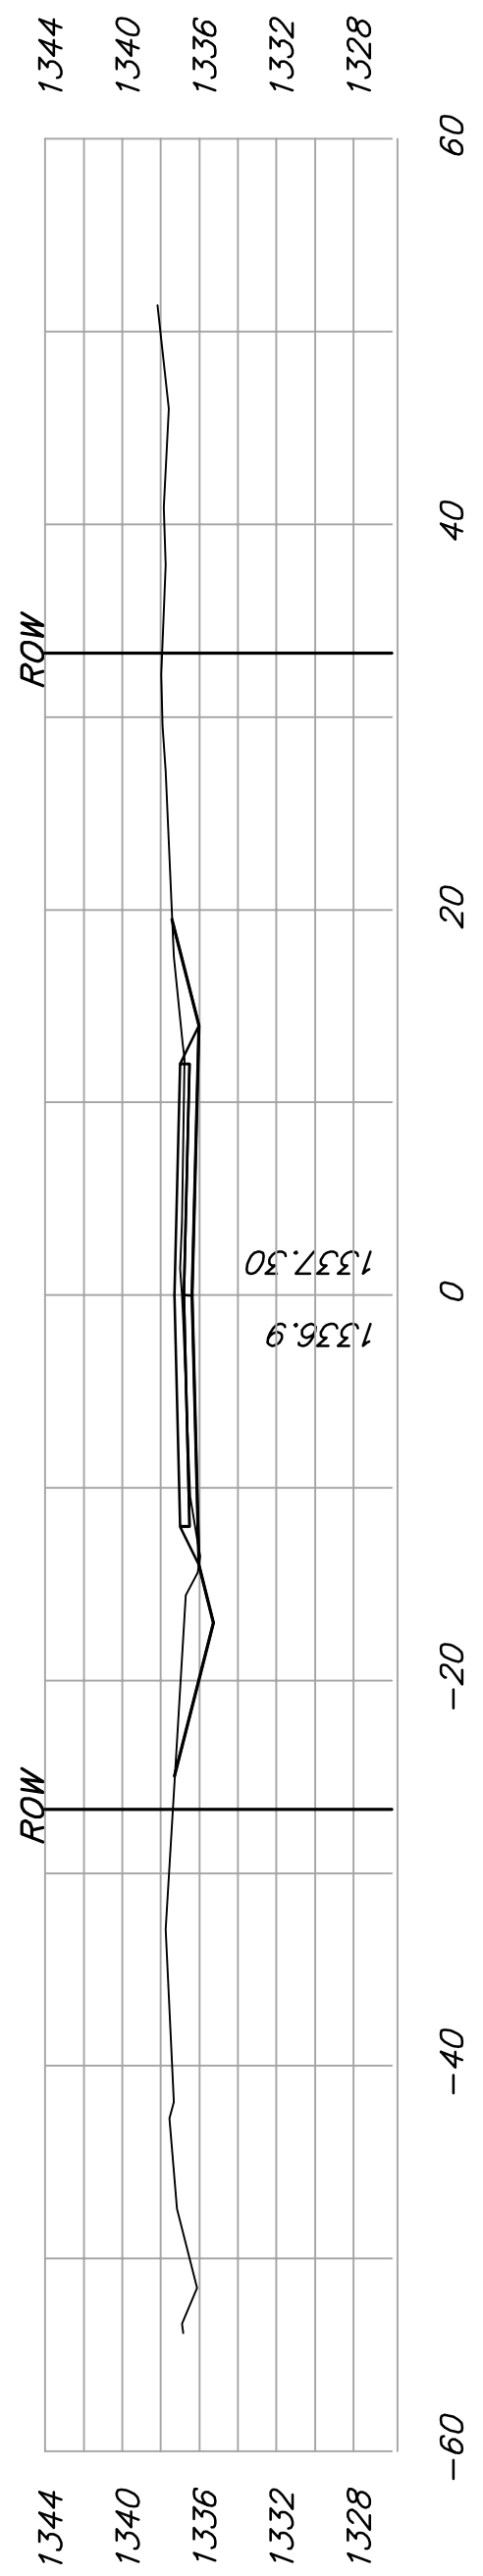


11+50

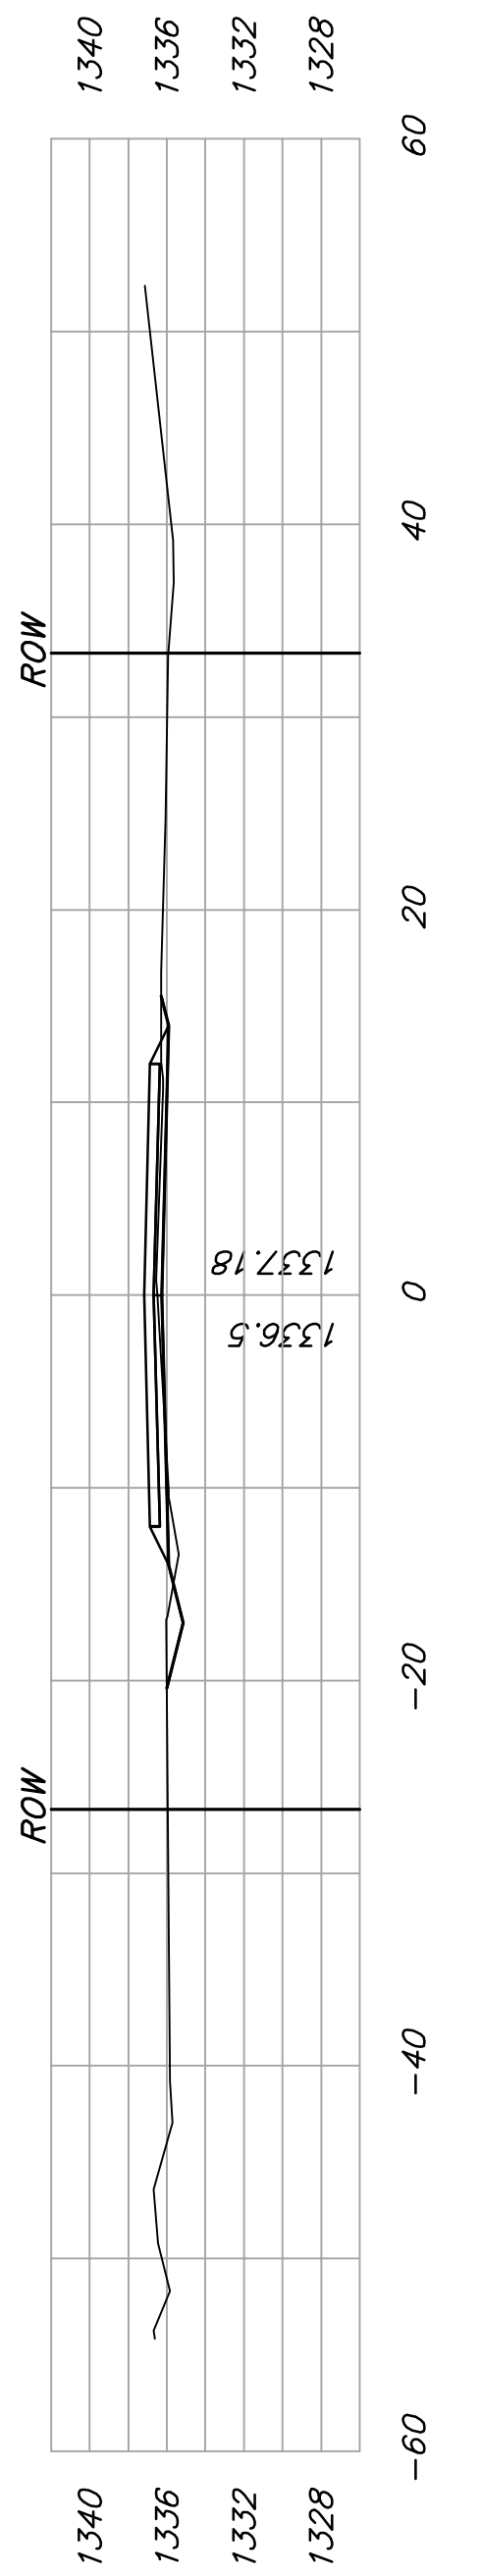


11+00

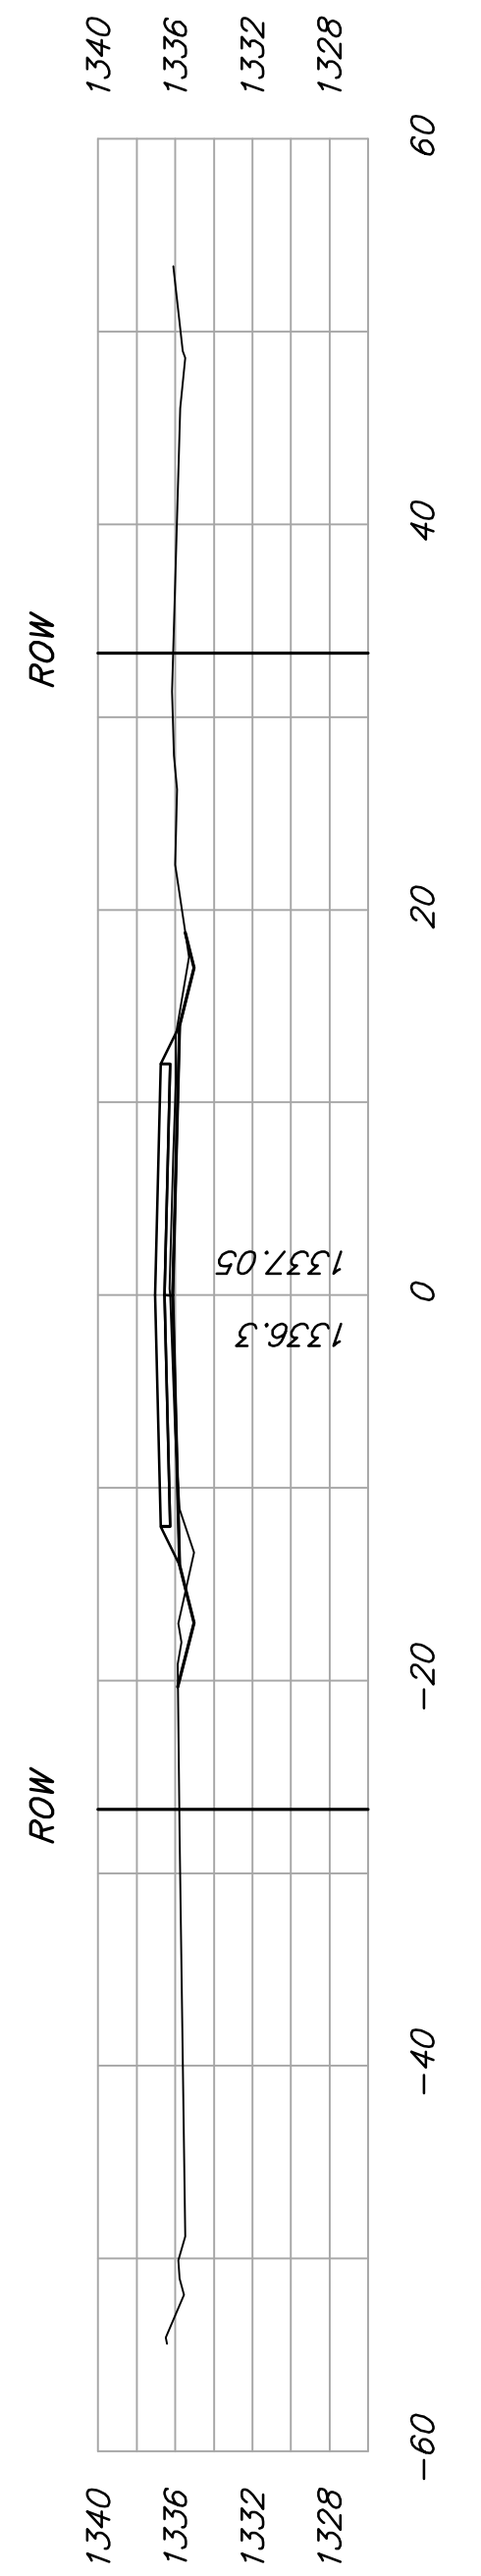


10+50

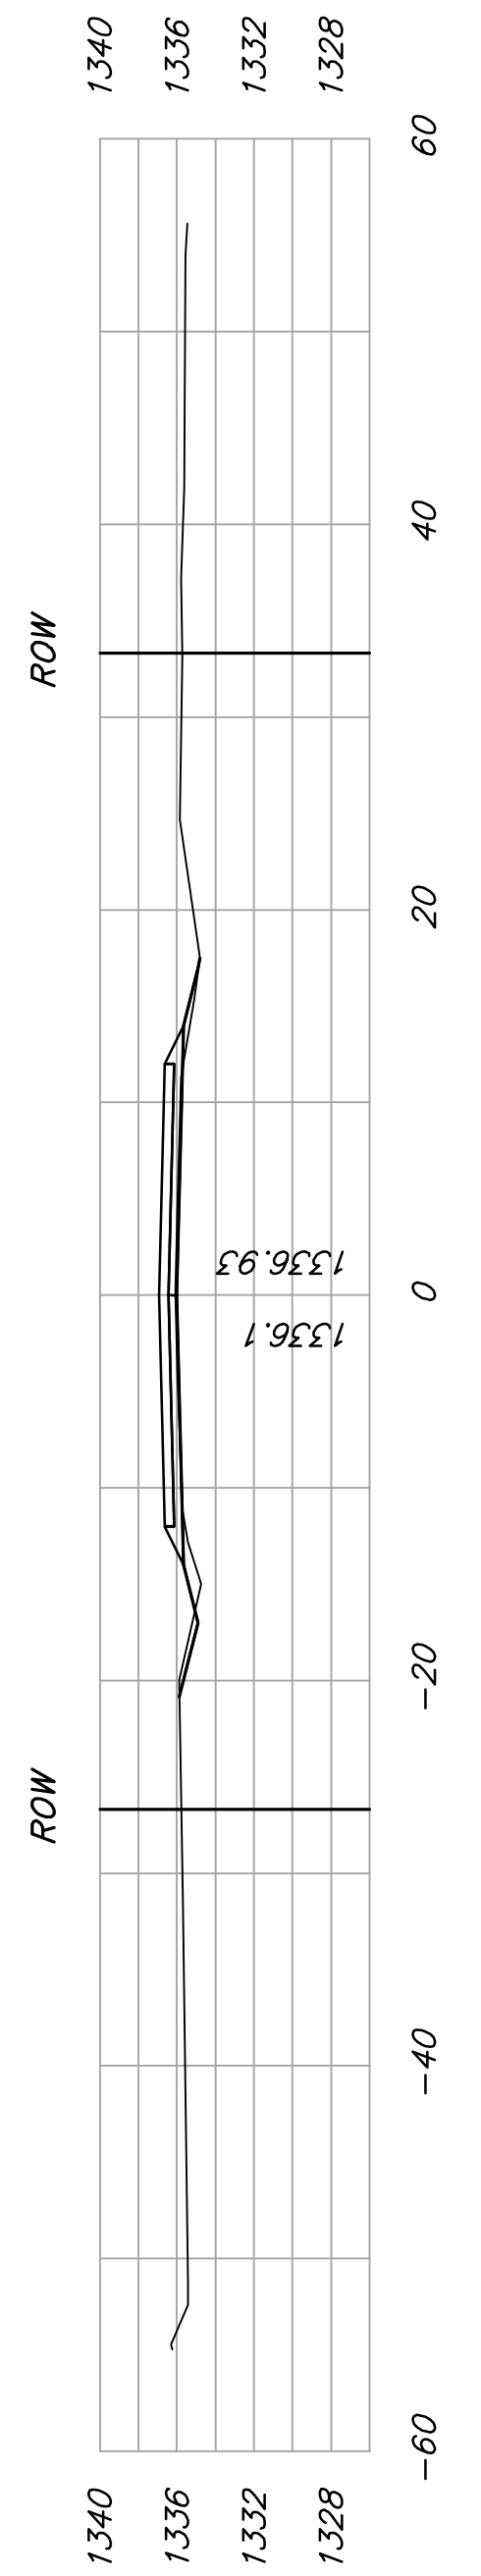

10+00

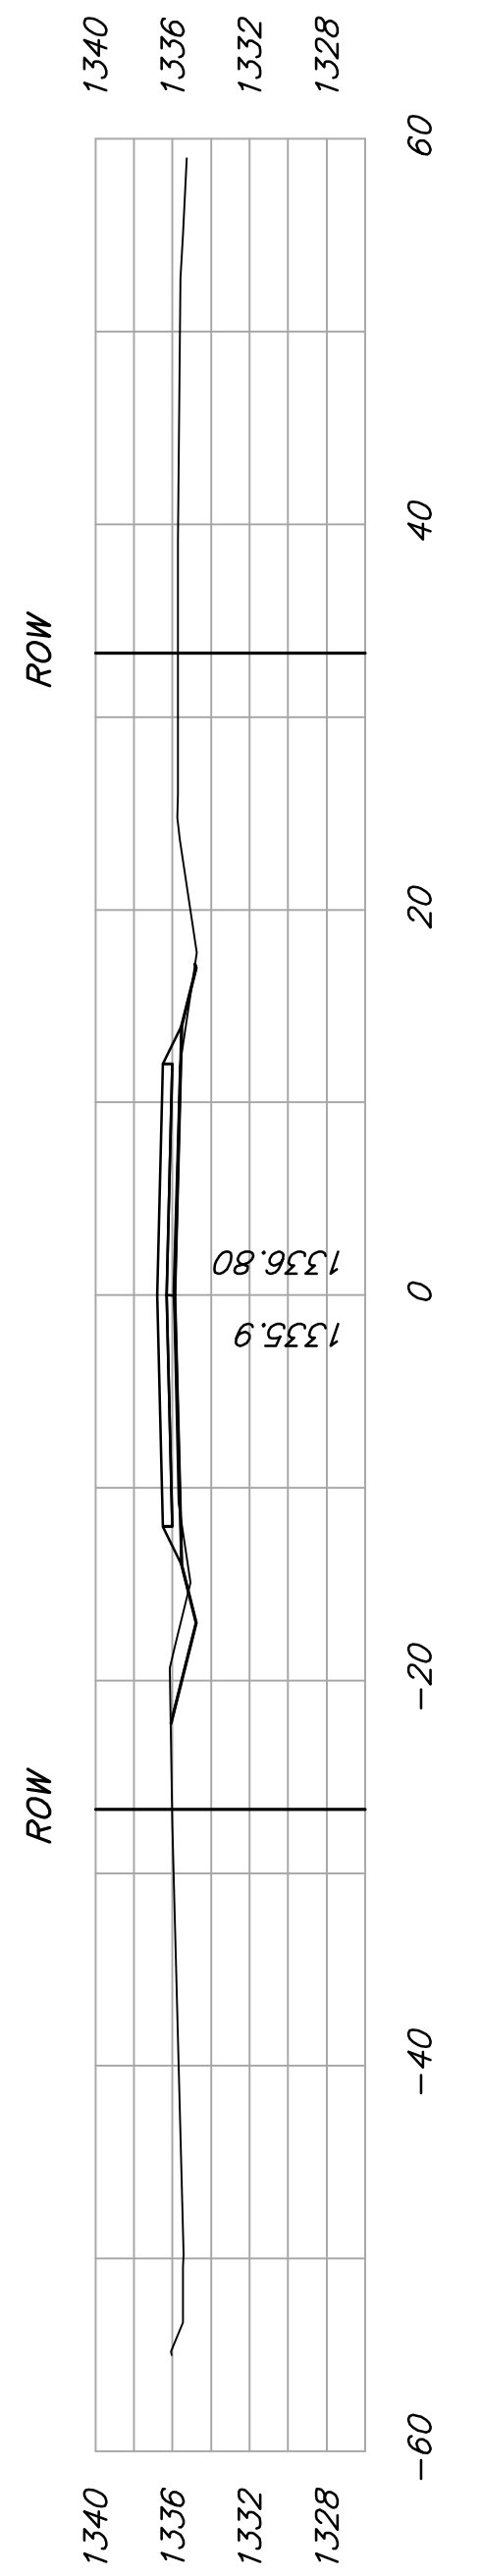

9+50

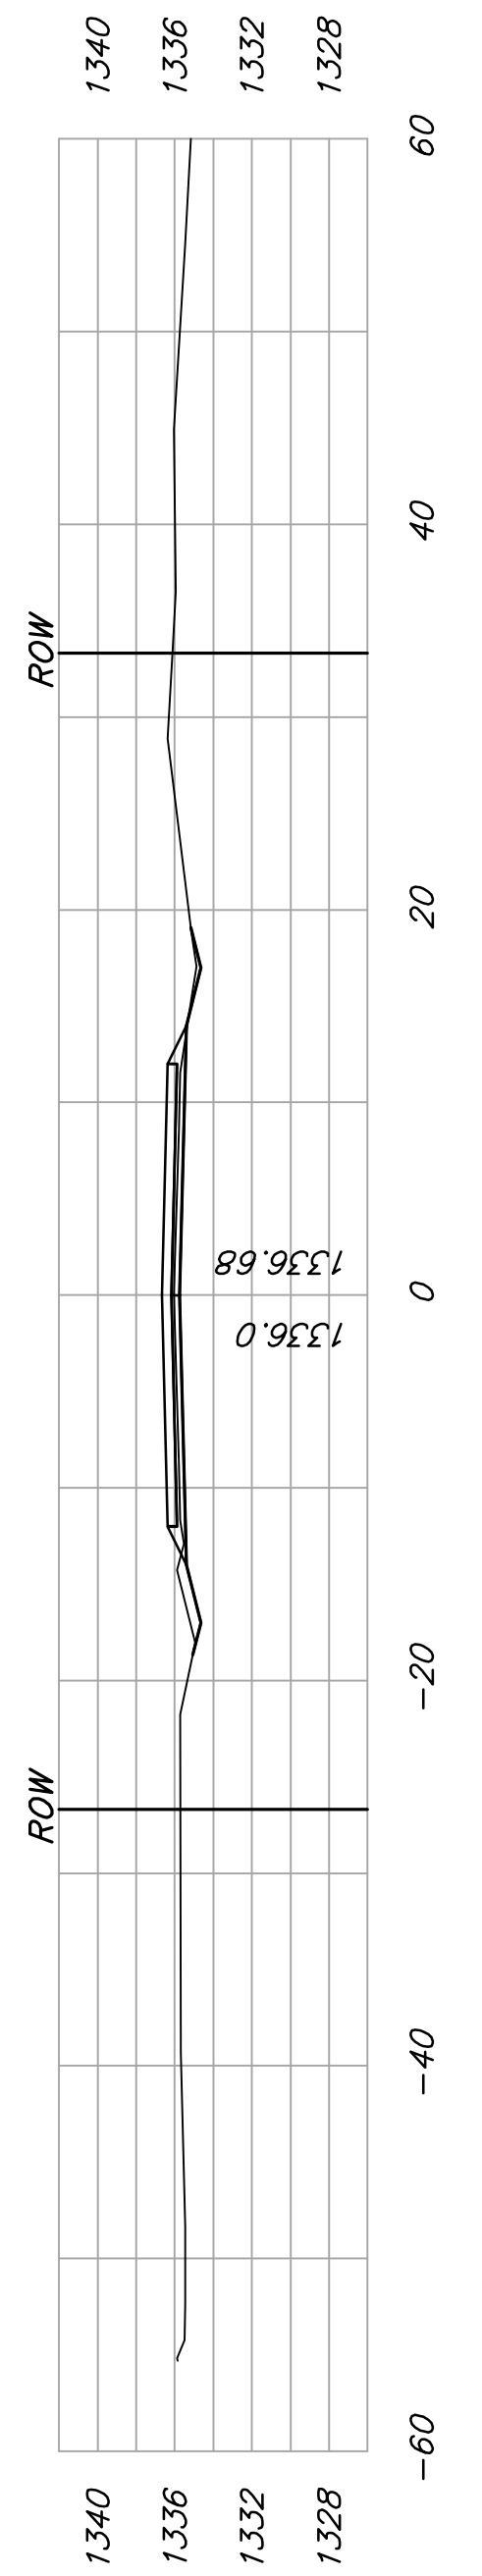

Drawing File: E:\Edgewater\_45th Street Improvement\Land\dwg\base.dwg

Design: TCA  
 Drawn: TCA  
 Approved: JFB  
 Scale: 1:20

Project No. 0808E183 CAPITAL IMPROVEMENT PROJECT

### Cross Sections

45TH STR. PAVING RIDGE RD TO CIMARRON STR.

**Baughman** ENGINEERING | SURVEYING | PLANNING | LANDSCAPE ARCHITECTURE  
**Baughman Company, P.A.**  
 315 Ellis St. Wichita, KS 67211 P 316-262-7271 F 316-262-0149

OCTOBER, 2008

SHEET 19 OF 25