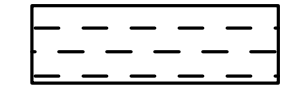


LEGEND


 POROUS CONCRETE PAVEMENT

GENERAL NOTES FOR RAIN GARDEN


1. SEE PLAN FOR RAINGARDEN DIMENSIONS.
2. INSTALL RIVERROCK - SEE CIVIL PLAN

PLANT SCHEDULE

KEY	QTY	COMMON NAME	BOTANICAL NAME	SIZE
ORNAMENTAL GRASSES/PERENNIALS				
COR	26	CORALBERRY	SYMPHORICARPOS ORBICULATUS 'HANCOCK'	2 GAL
OAT	80	SIDE OATS GRAMMA	BOUTELOUA CURTIPENDULA	1 GAL
IRI	71	BLUEFLAG IRIS	IRIS VERSICOLOR	1 QT.
SED	148	CRESTED SEDGE	CAREX CRISTATELLA	1 QT.
SUS	38	BLACK EYED SUSAN	RUDBECKIA FULGIDA 'GOLDSTRUM'	1 QT.
SWI	46	'PRAIRIE SKY' SWITCH GRASS	PANICUM VIRGATUM 'PRAIRIE SKY'	1 GAL

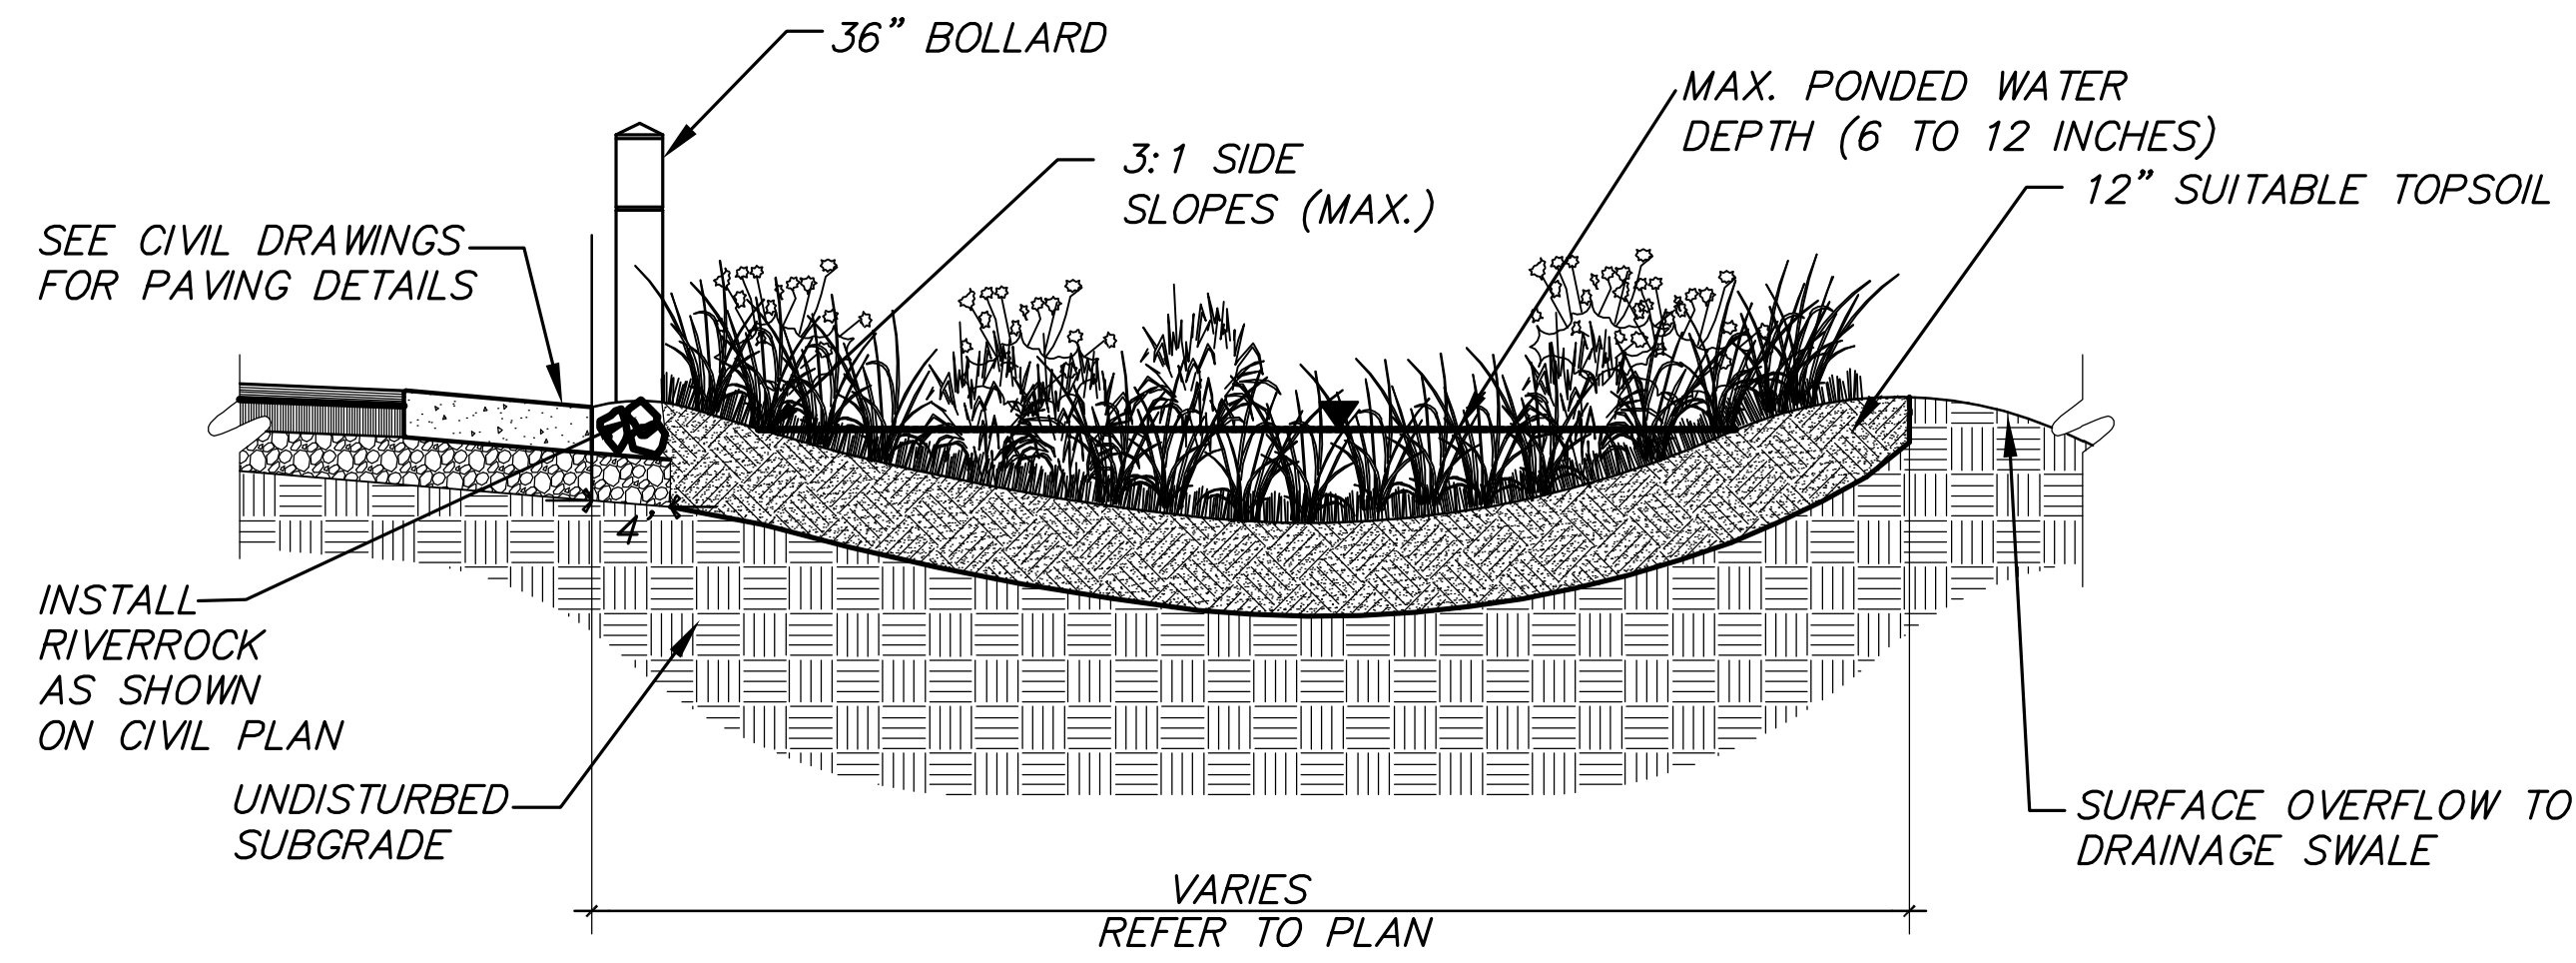


2 RAIN GARDEN SECTION
N.T.S.

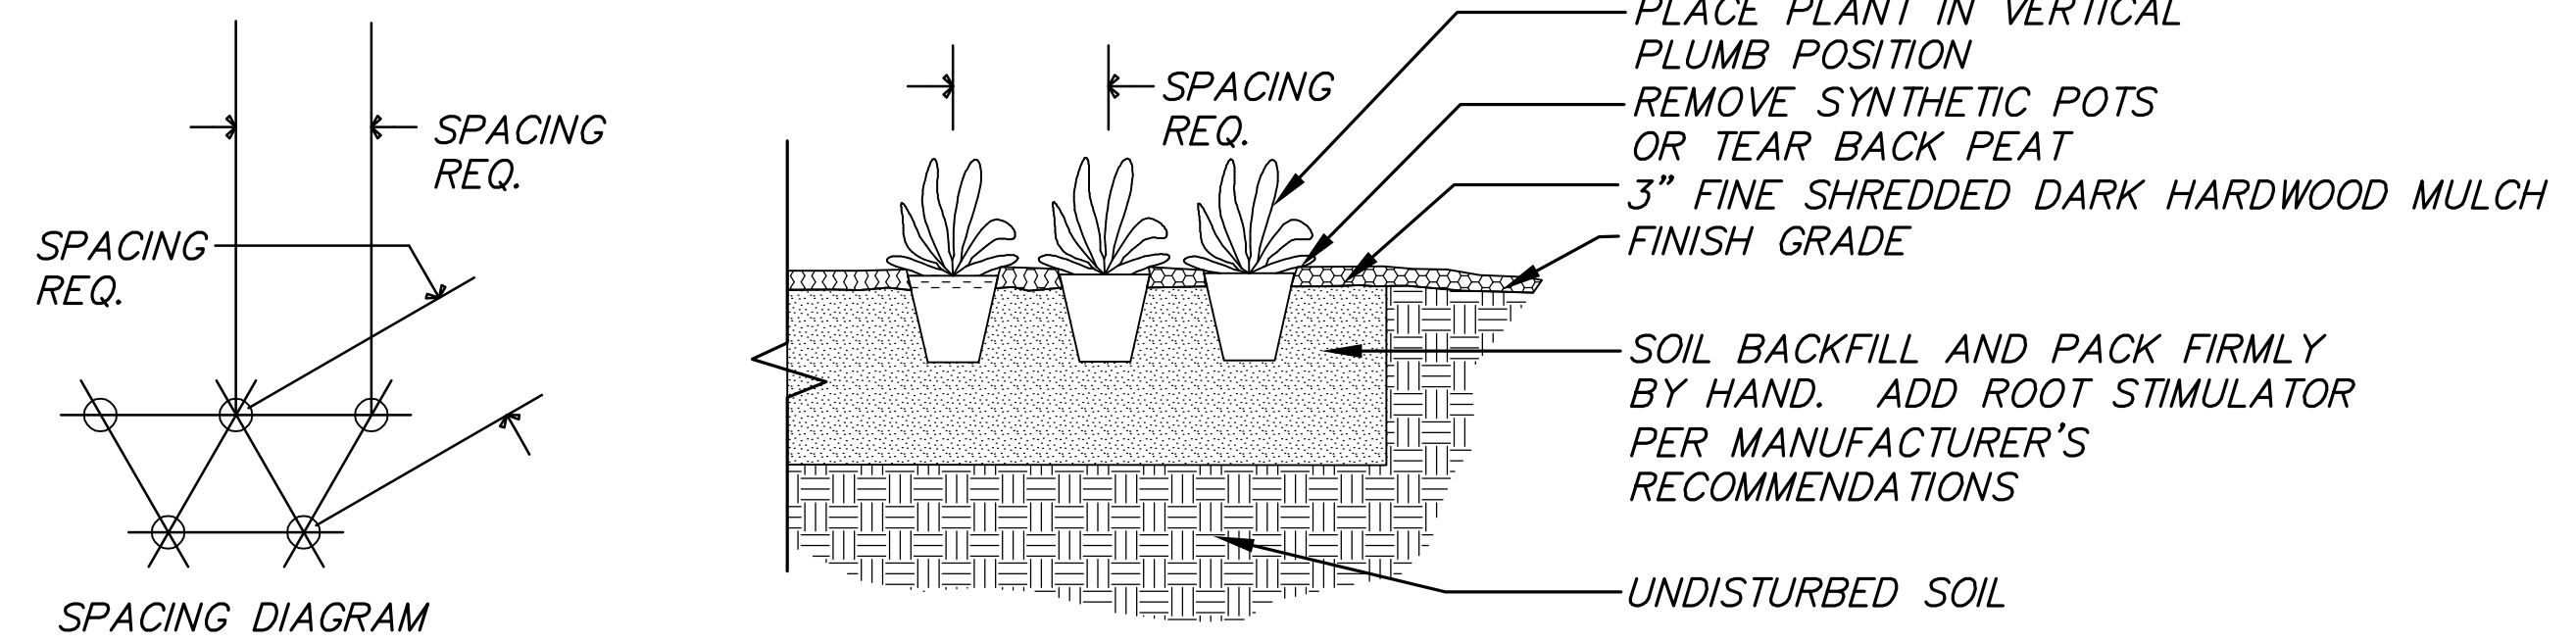

1 PLANTING DETAIL
N.T.S.

NOTES:
DO NOT ALLOW GROUNDCOVER TO DRY OUT. KEEP MOIST AND PROTECTED FROM DAMAGE PRIOR TO PLANTING. WATER THOROUGHLY TO FINISH PACKING SOIL AROUND ROOTS.

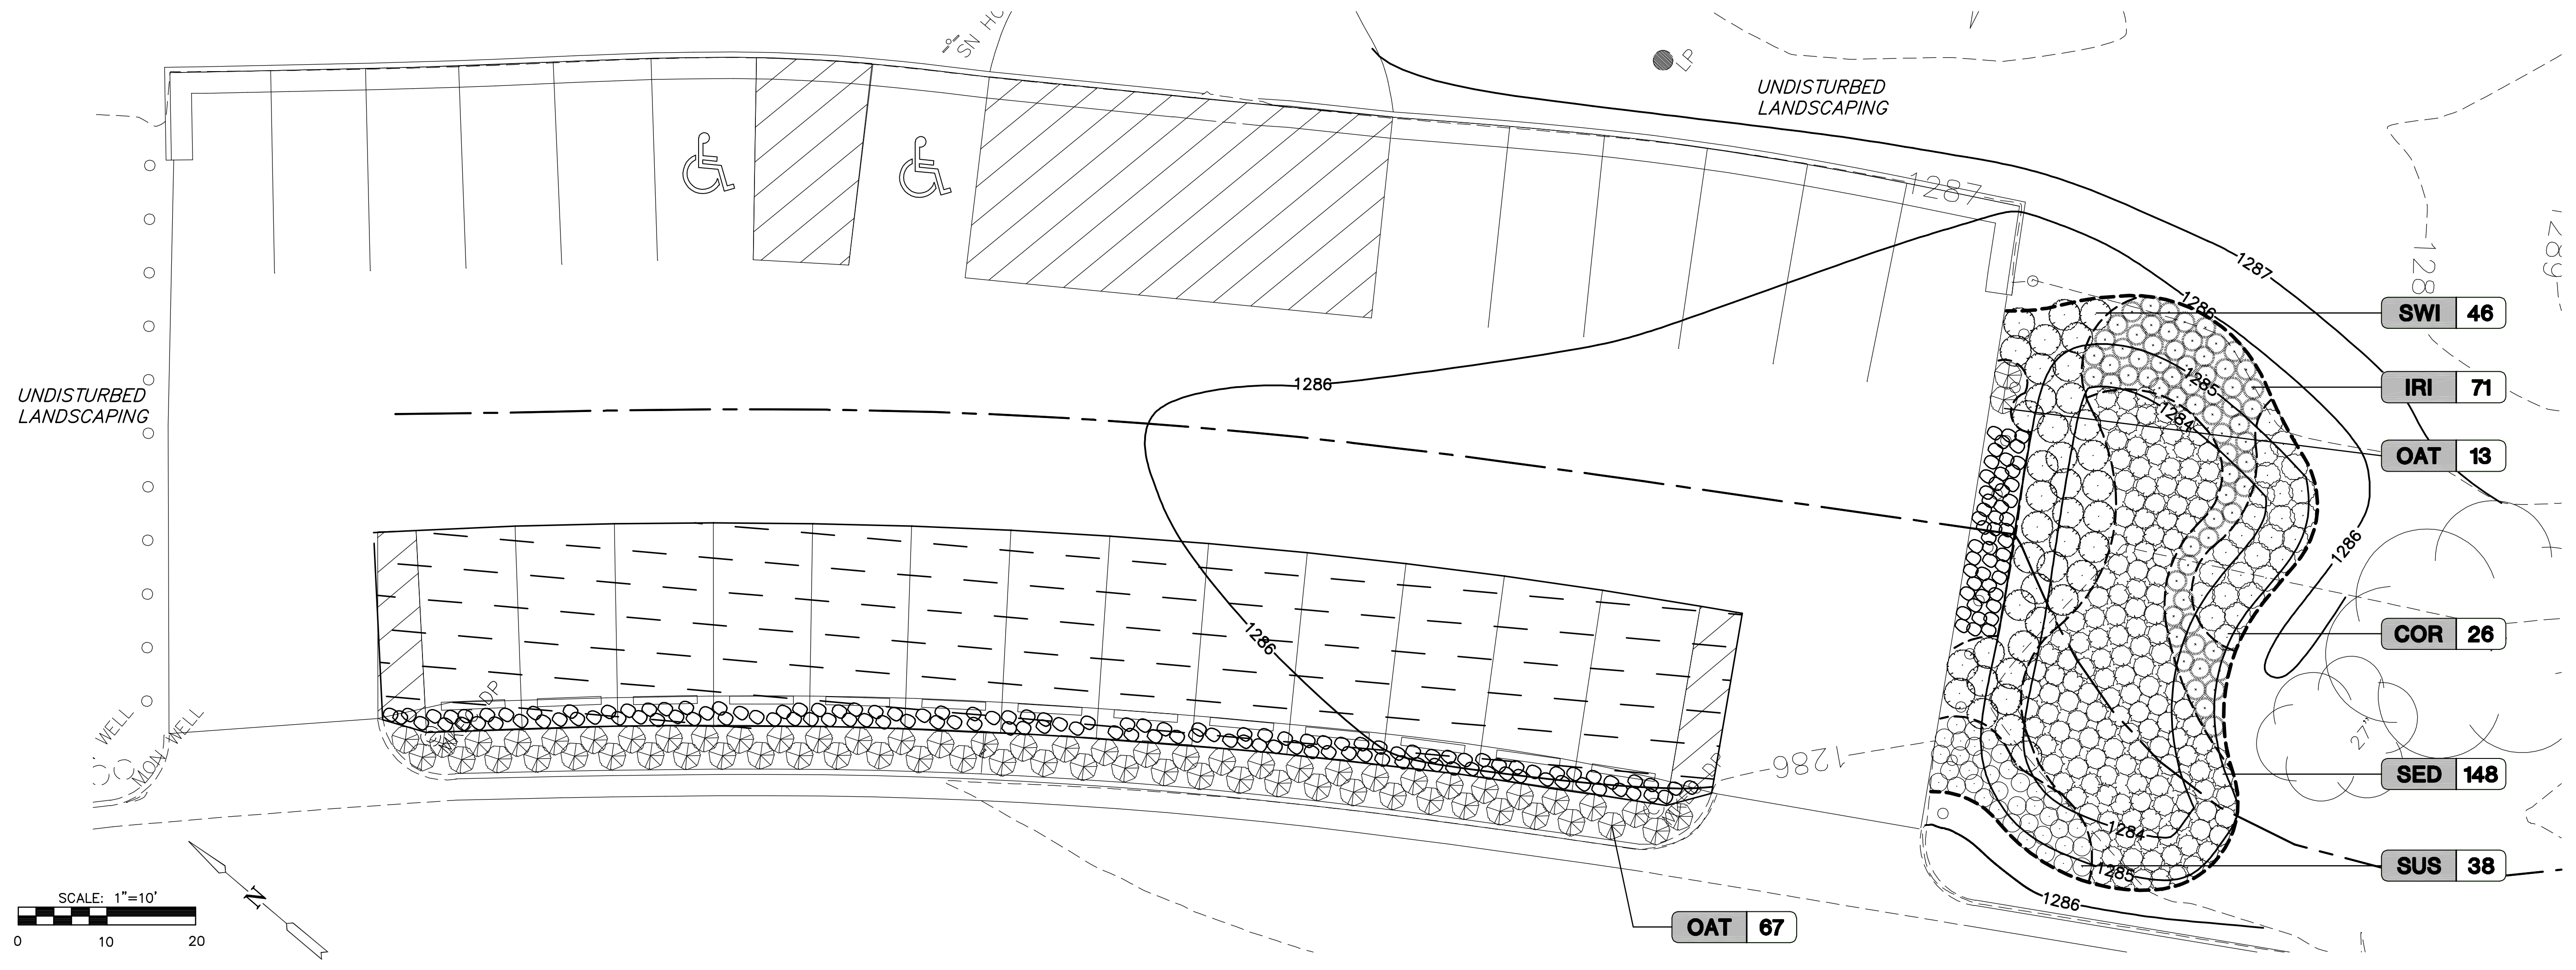

LANDSCAPE PLAN
SHEET TITLE
07800
PROJECT NUMBER

DESIGN BY: MLP
DRAWN BY: MLP
CHECKED BY: GJA

ISSUED: SEPTEMBER 2008
REVISED: OCTOBER 2008

SHEET NO.
5 of 12

PLOTTED: Monday, November 10, 2008 @ 04:26PM