




50.00' > EXC = 97.80
 LF = 13.2
 CF = 0.0
 MF = 0.0

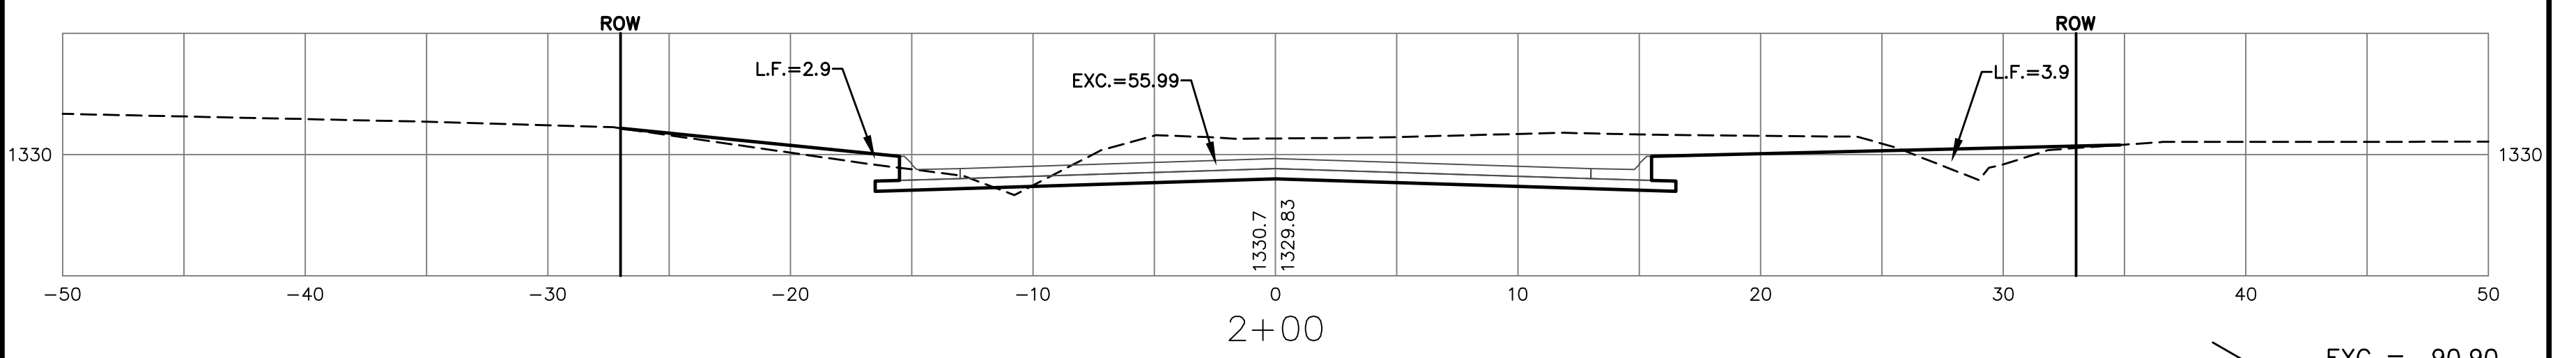


40.00' > EXC = 90.90
 LF = 9.6
 CF = 0.0
 MF = 0.0

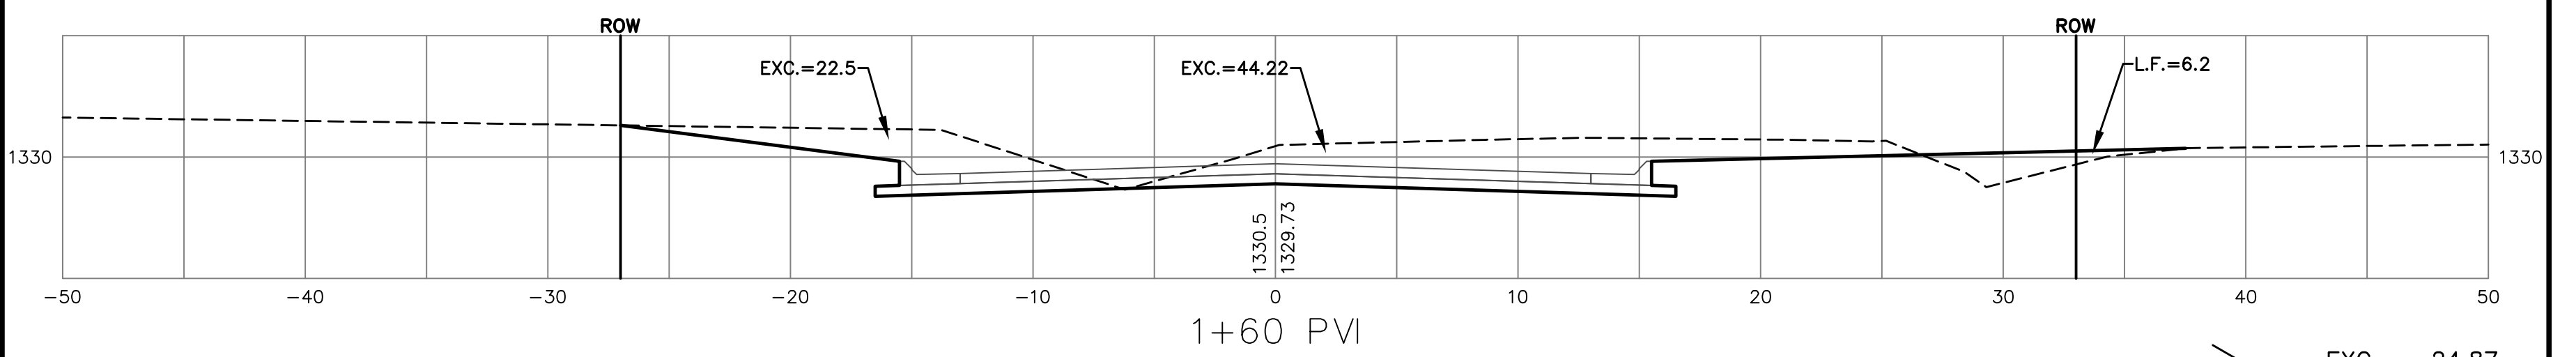


10.00' > EXC = 24.87
 LF = 2.4
 CF = 0.0
 MF = 0.0

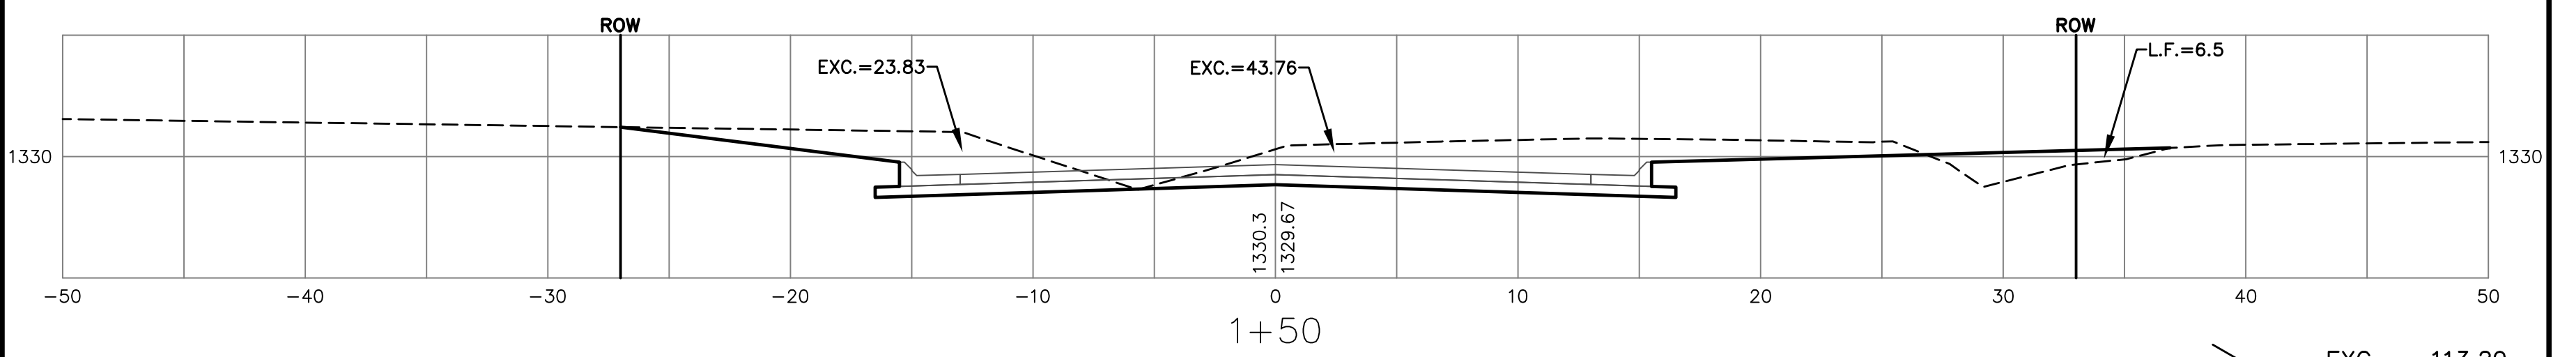


50.00' > EXC = 113.29
 LF = 20.1
 CF = 0.0
 MF = 0.0

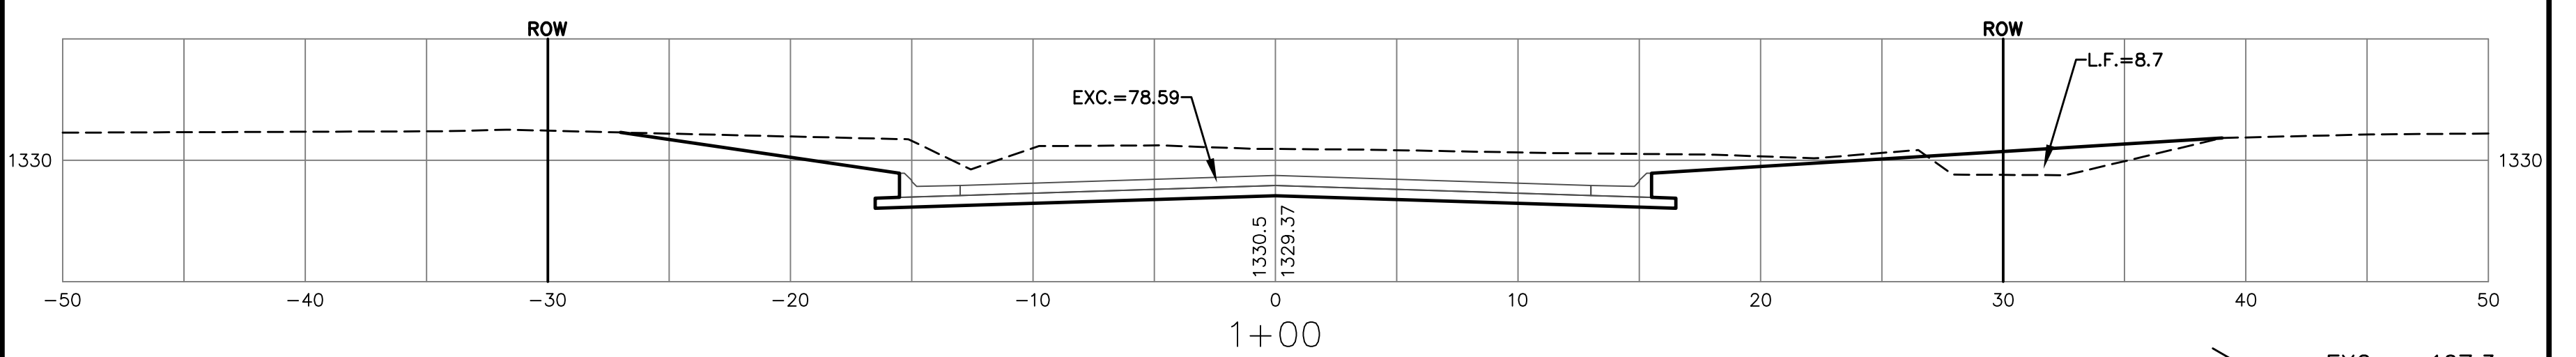


47.96' > EXC = 107.3
 LF = 18.0
 CF = 0.0
 MF = 0.0

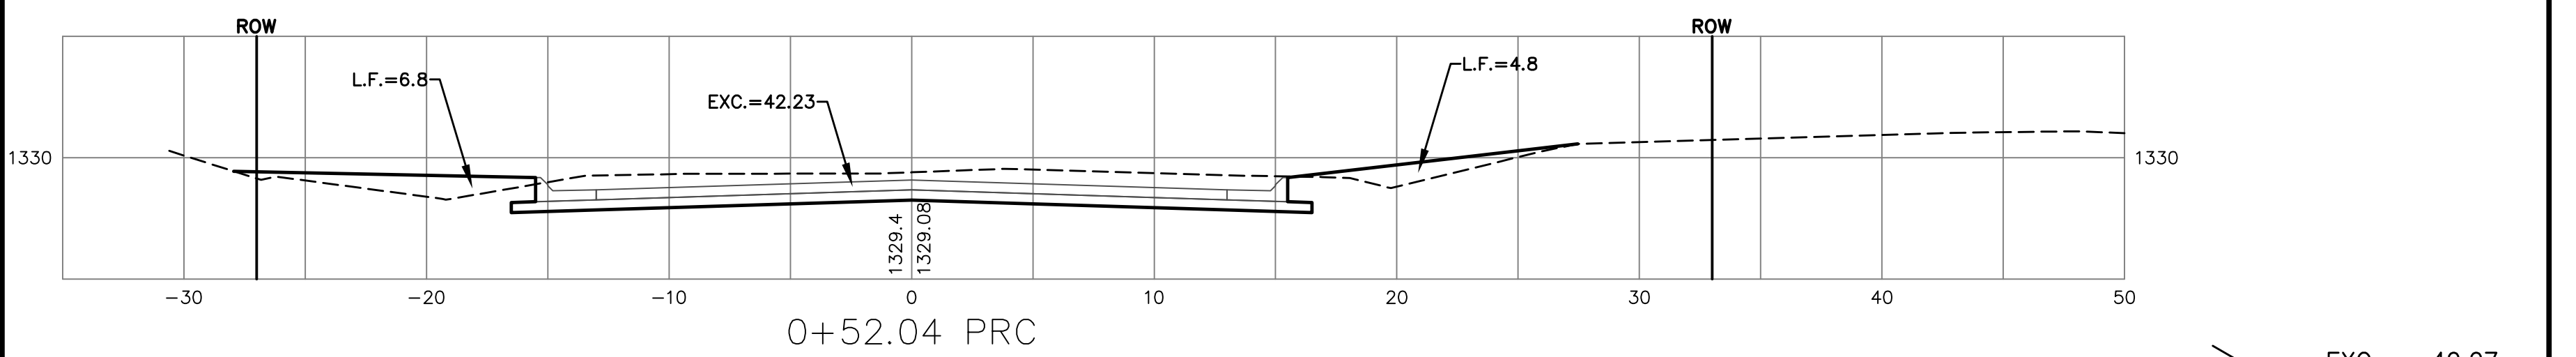

29.55' > EXC = 40.07
 LF = 7.3
 CF = 0.0
 MF = 0.0

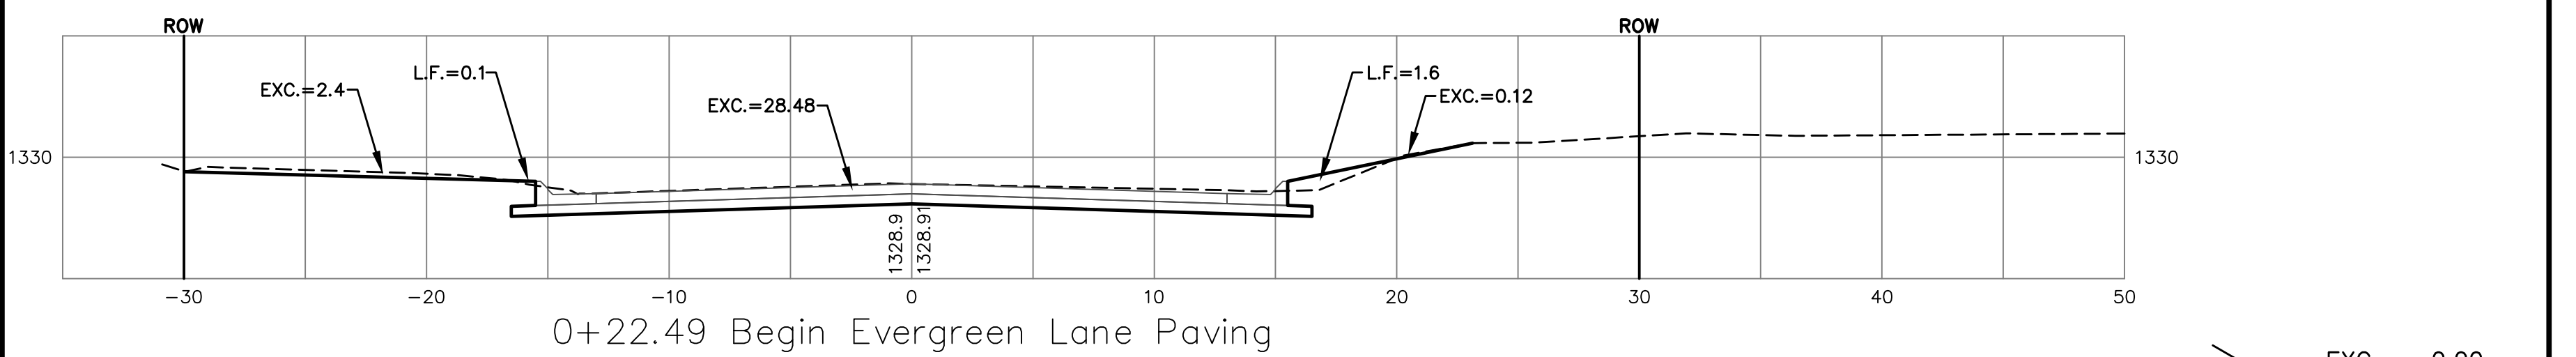

22.49' > EXC = 0.00
 LF = 0.0
 CF = 0.0
 MF = 0.0

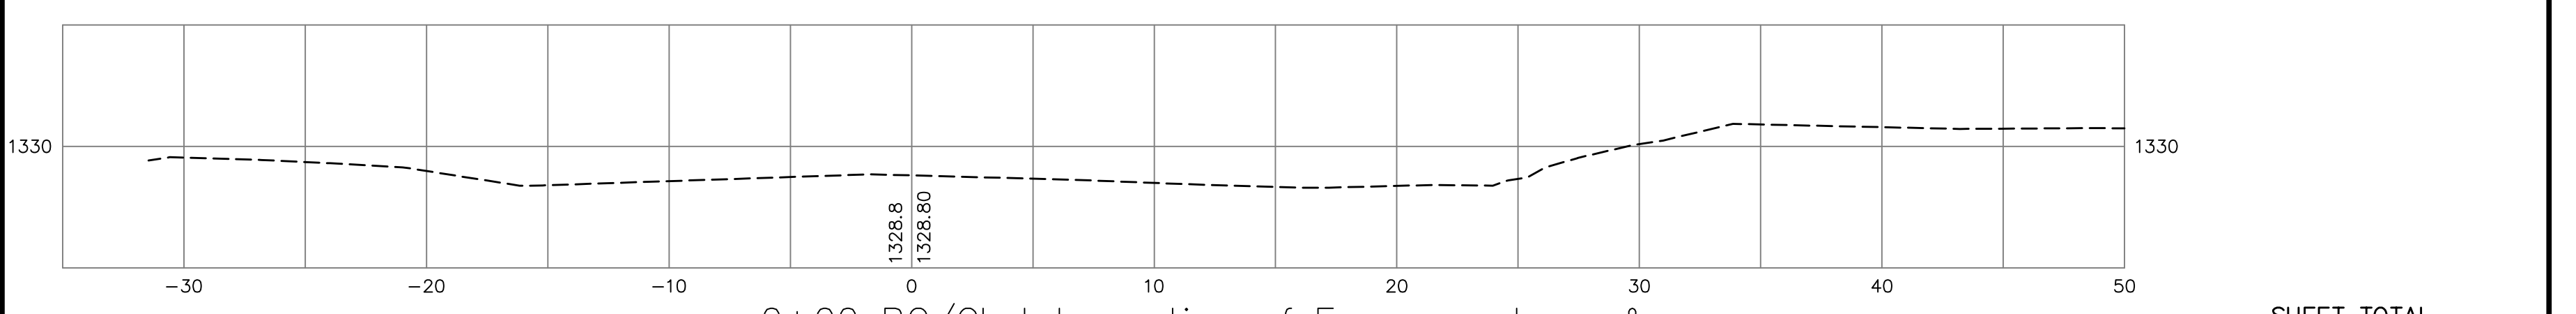

SHEET TOTAL
 EXCAVATION = 474.23
 LOOSE FILL = 70.6
 COMPACTED FILL = 0.0
 MANIPULATED FILL = 0.0
EVERGREEN LANE

0+00 PC/CL Intersection of Evergreen Lane & Evergreen Court

CED PROJ. NO.: 20081661	
CERTIFIED ENGINEERING DESIGN, P.A.	
810 WEST DOUGLAS, SUITE C WICHITA, KANSAS 67203 PH: (316) 262-8808 FAX: (316) 262-1669	SHEET 26 TOTAL 33

