




30.00' > EXC = 60.66
 LF = 4.2
 CF = 0.0
 MF = 0.0

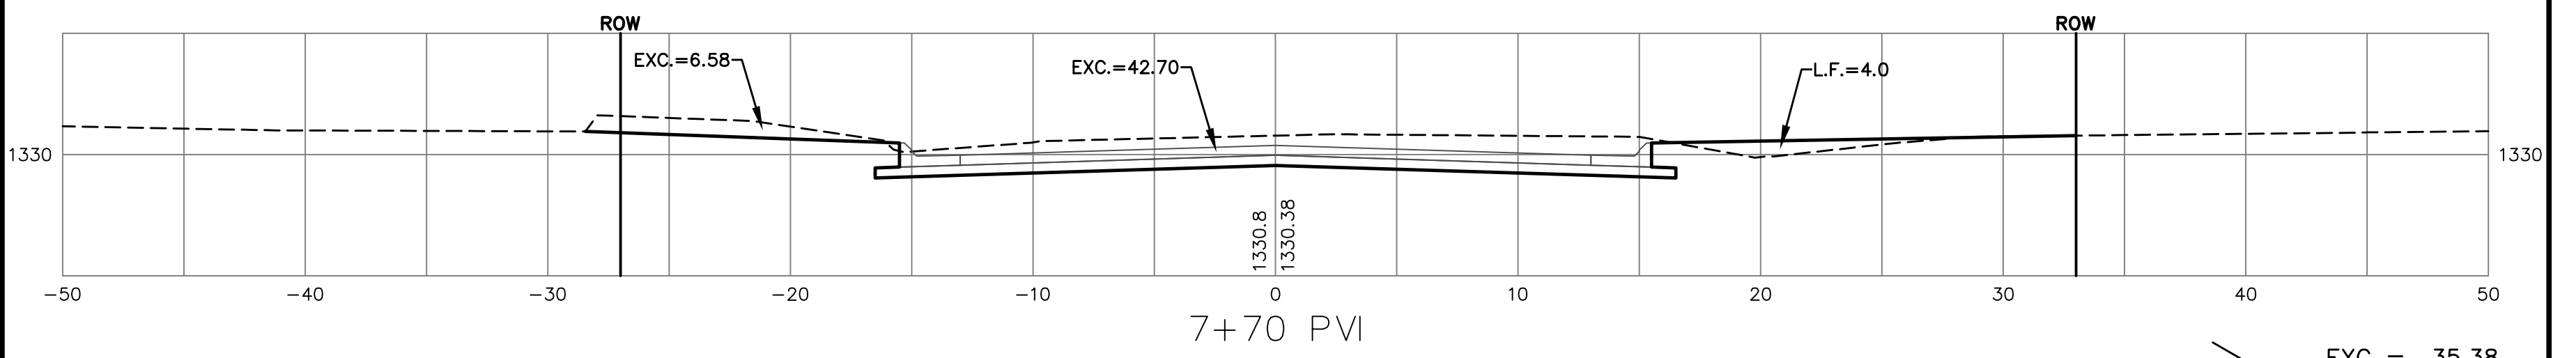


20.00' > EXC = 35.38
 LF = 1.5
 CF = 0.0
 MF = 0.0

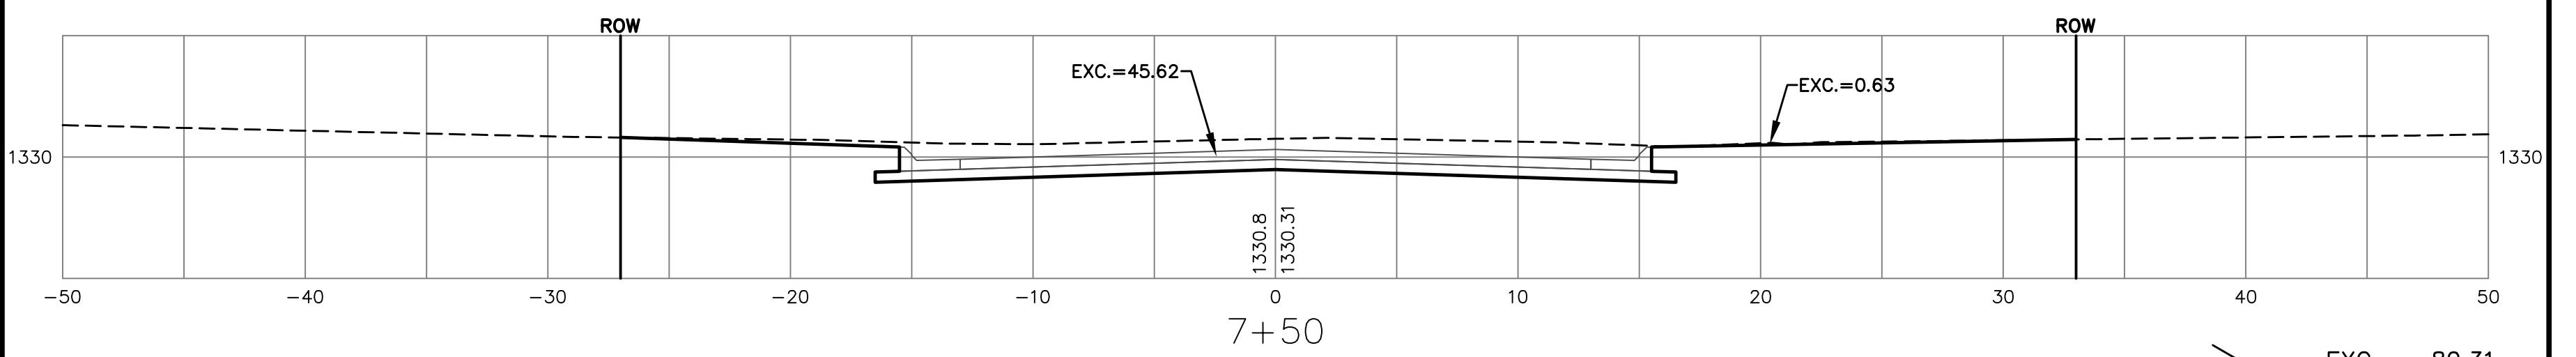


50.00' > EXC = 80.31
 LF = 11.1
 CF = 0.0
 MF = 0.0

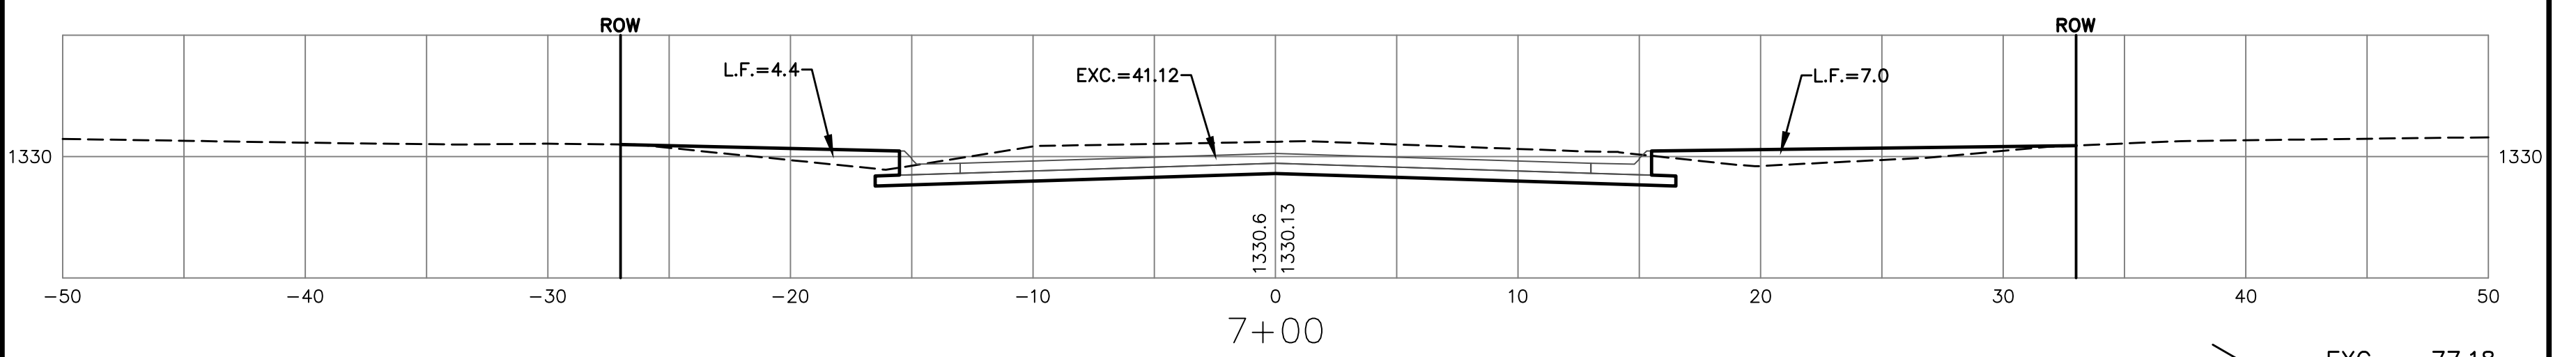


50.00' > EXC = 77.18
 LF = 20.4
 CF = 0.0
 MF = 0.0

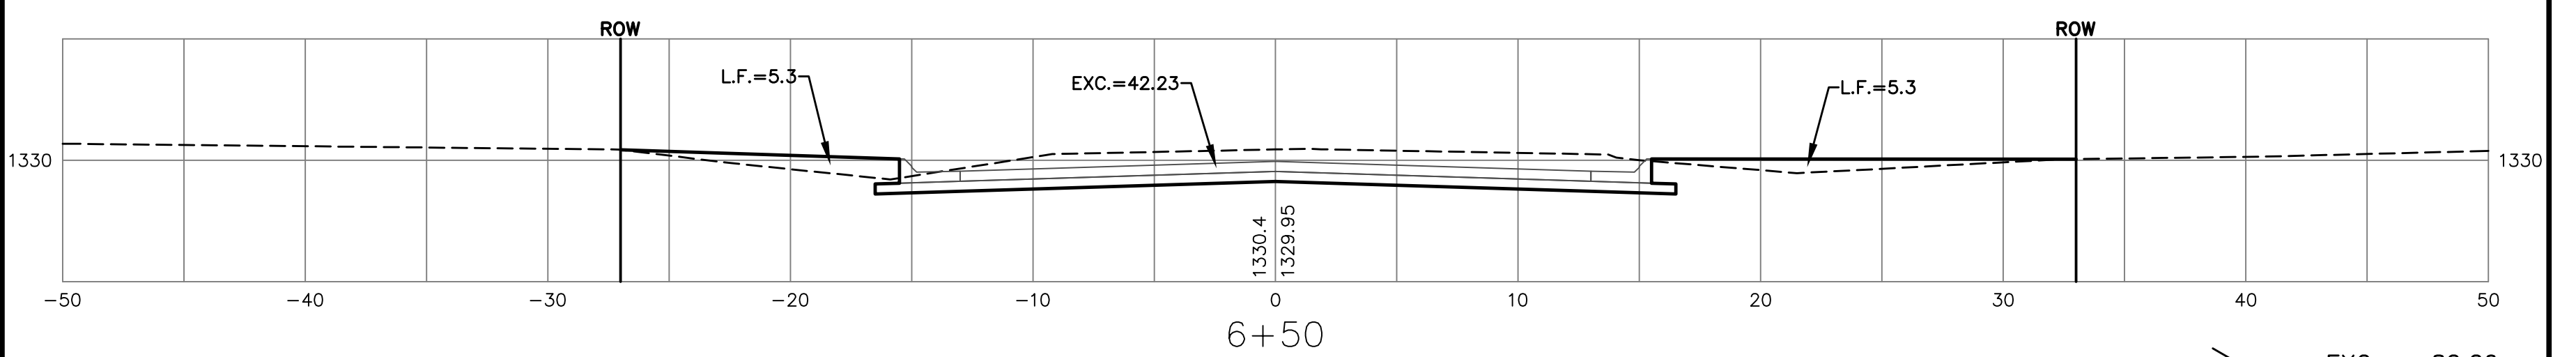


50.00' > EXC = 82.26
 LF = 16.6
 CF = 0.0
 MF = 0.0

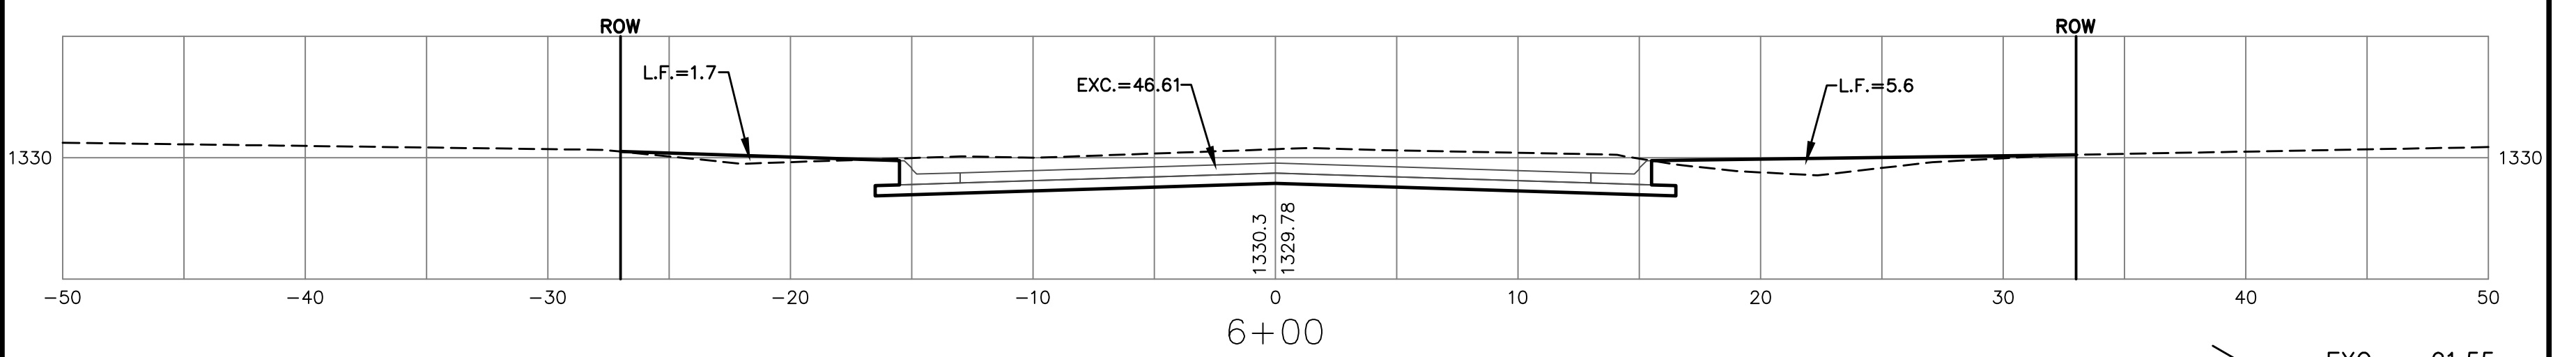

50.00' > EXC = 91.55
 LF = 10.5
 CF = 0.0
 MF = 0.0

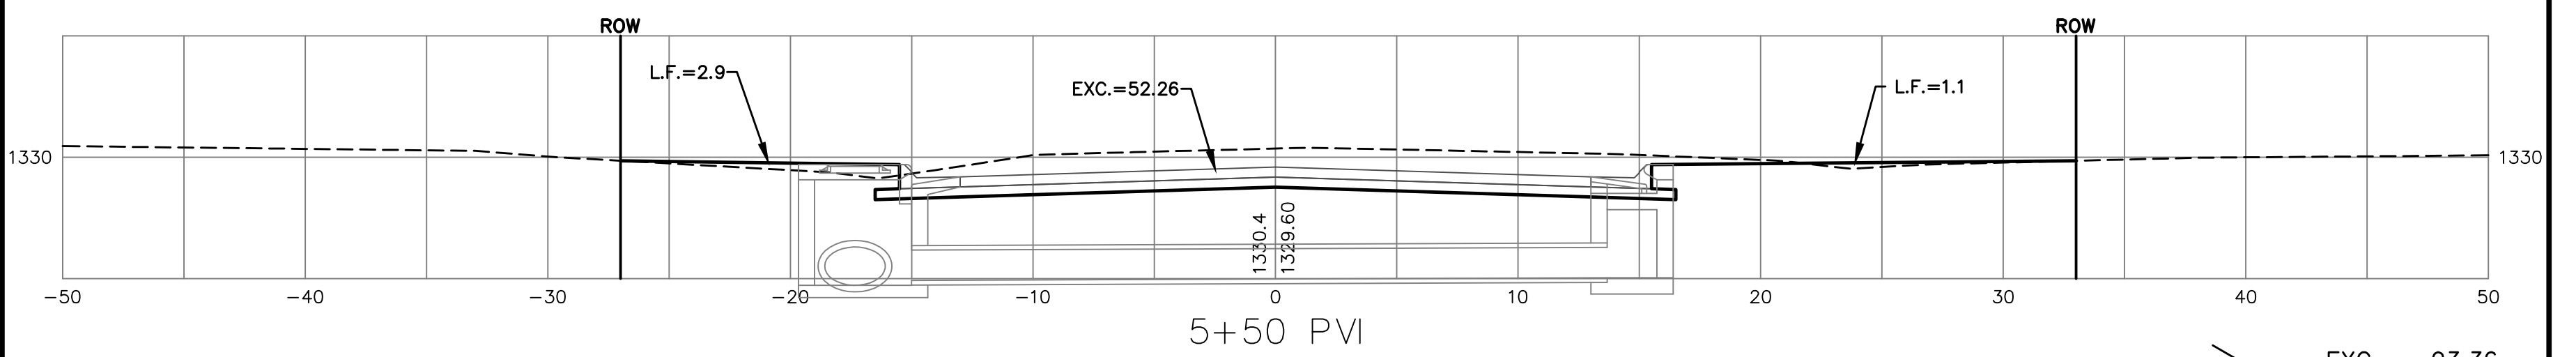

50.00' > EXC = 93.36
 LF = 9.3
 CF = 0.0
 MF = 0.0

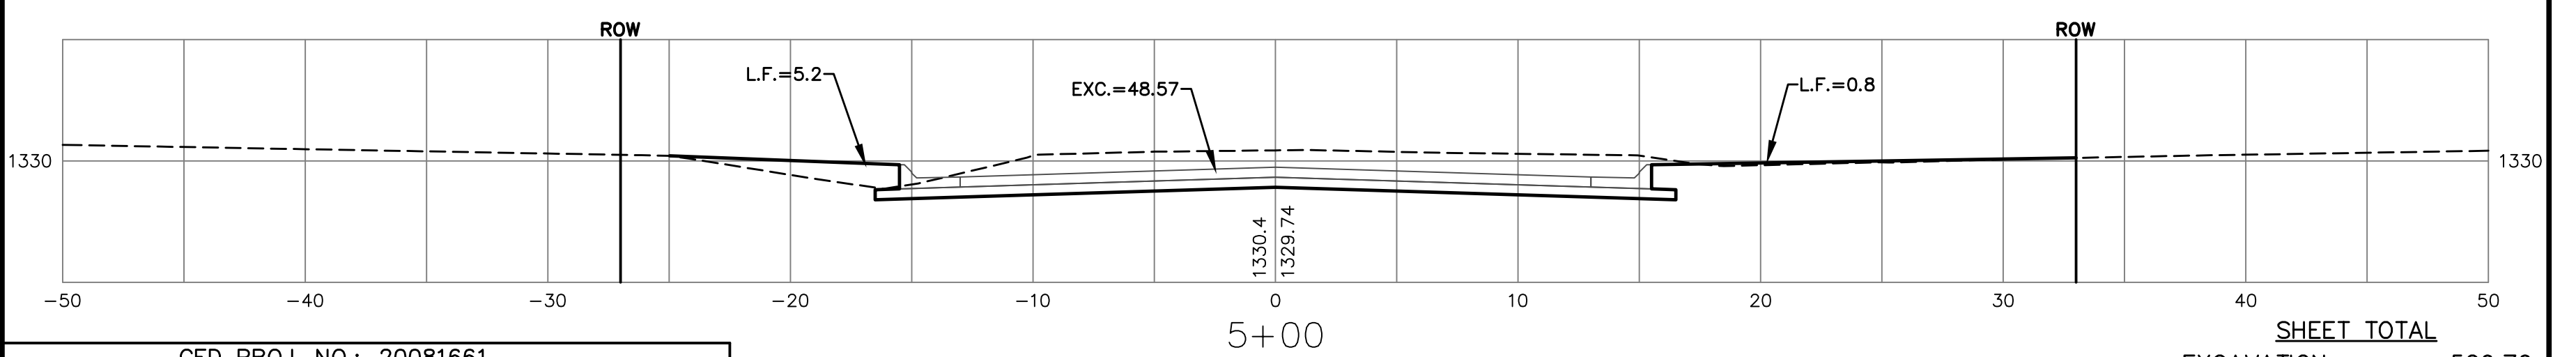

SHEET TOTAL
 EXCAVATION = 520.70
 LOOSE FILL = 73.6
 COMPACTED FILL = 0.0
 MANIPULATED FILL = 0.0
EVERGREEN LANE

CED PROJ. NO.: 20081661	
CERTIFIED ENGINEERING DESIGN, P.A.	
810 WEST DOUGLAS, SUITE C WICHITA, KANSAS 67203 PH: (316) 262-8808 FAX: (316) 262-1669	SHEET 28 TOTAL 33

