


BENCHMARK:

BM #1: CITY OF WICHITA BENCHMARK DISC, TOP OF CURB AT WEST END OF CURB RETURN, NORTHWEST CORNER OF INTERSECTION OF CITY VIEW AND SHERIAC CIR. IN SHADOW WOODS ADDITION.
ELEV. = 1386.66 NGVD29

BM #2: CITY OF WICHITA BENCHMARK Disc, Top Of Curb By Fire Hydrant At West End Of Curb Return, Northwest Corner Of Intersection Of Sheriac Cir. And Sheriac Ct., South Of Se Corner Of Lot 13, Block B, Shadow Woods Addition.
Elev. = 1392.11 NGVD29


Scale: 1" = 40' Horizontal
1" = 5' Vertical
● = Iron

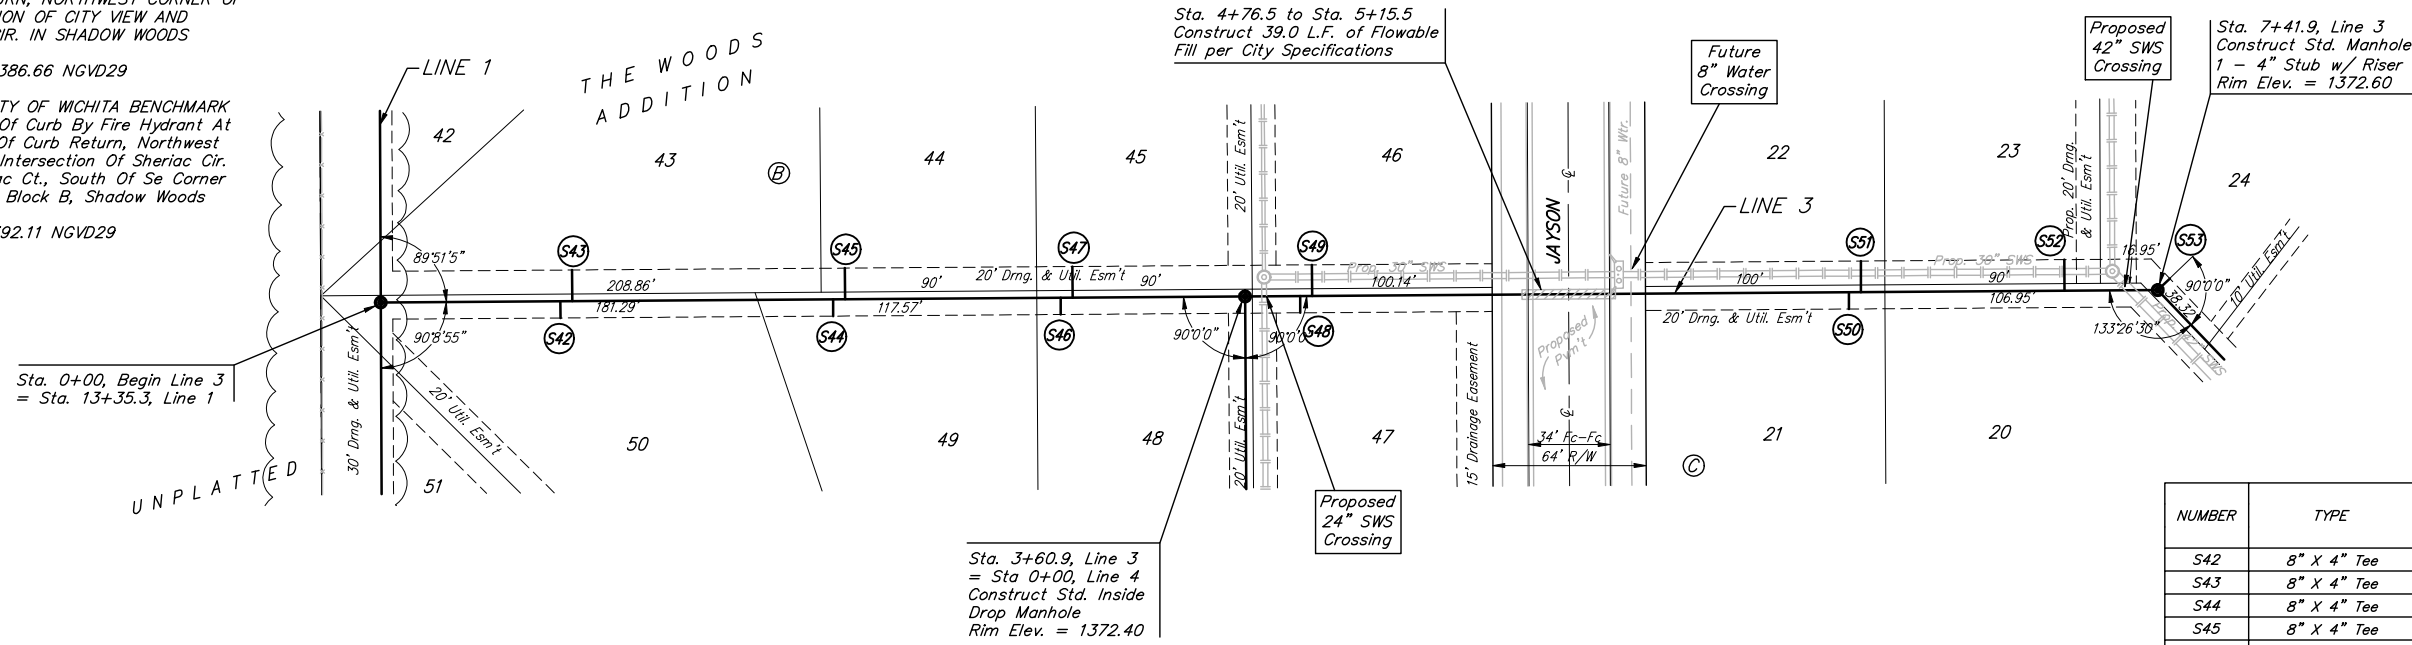

Trees and shrubs in public right-of-way which are in direct conflict with proposed new construction shall be removed by the Contractor ONLY with the Developer or Baughman Company approval. Trees and shrubs which are not in direct conflict with proposed new construction shall be saved and protected from damage.

SEWER SERVICE TABLE

NUMBER	TYPE	LOCATION			FOR INFORMATION ONLY		
		LOT NO.	BLOCK NO.	LINE NO.	STATION/DIRECTION	APPROXIMATE LENGTH 4" PIPE	
					VERTICAL	HORIZONTAL	
S42	8" X 4" Tee	50	B	3	0+75.0/Rt.	8'	7'
S43	8" X 4" Tee	43	B	3	0+80.0/Lt.	8'	13'
S44	8" X 4" Tee	49	B	3	1+88.9/Rt.	8'	7'
S45	8" X 4" Tee	44	B	3	1+93.9/Lt.	8'	13'
S46	8" X 4" Tee	48	B	3	2+83.9/Rt.	9'	7'
S47	8" X 4" Tee	45	B	3	2+88.9/Lt.	9'	13'
S48	8" X 4" Tee	47	B	3	3+83.9/Rt.	9'	7'
S49	8" X 4" Tee	46	B	3	3+88.9/Lt.	9'	13'
S50	8" X 4" Tee	21	C	3	6+13.0/Rt.	9'	7'
S51	8" X 4" Tee	22	C	3	6+18.0/Lt.	9'	13'
S52	8" X 4" Tee	23	C	3	7+03.0/Lt.	7'	13'
S53	4" Stub	24	C	3	7+41.9/Lt.	6'	7'

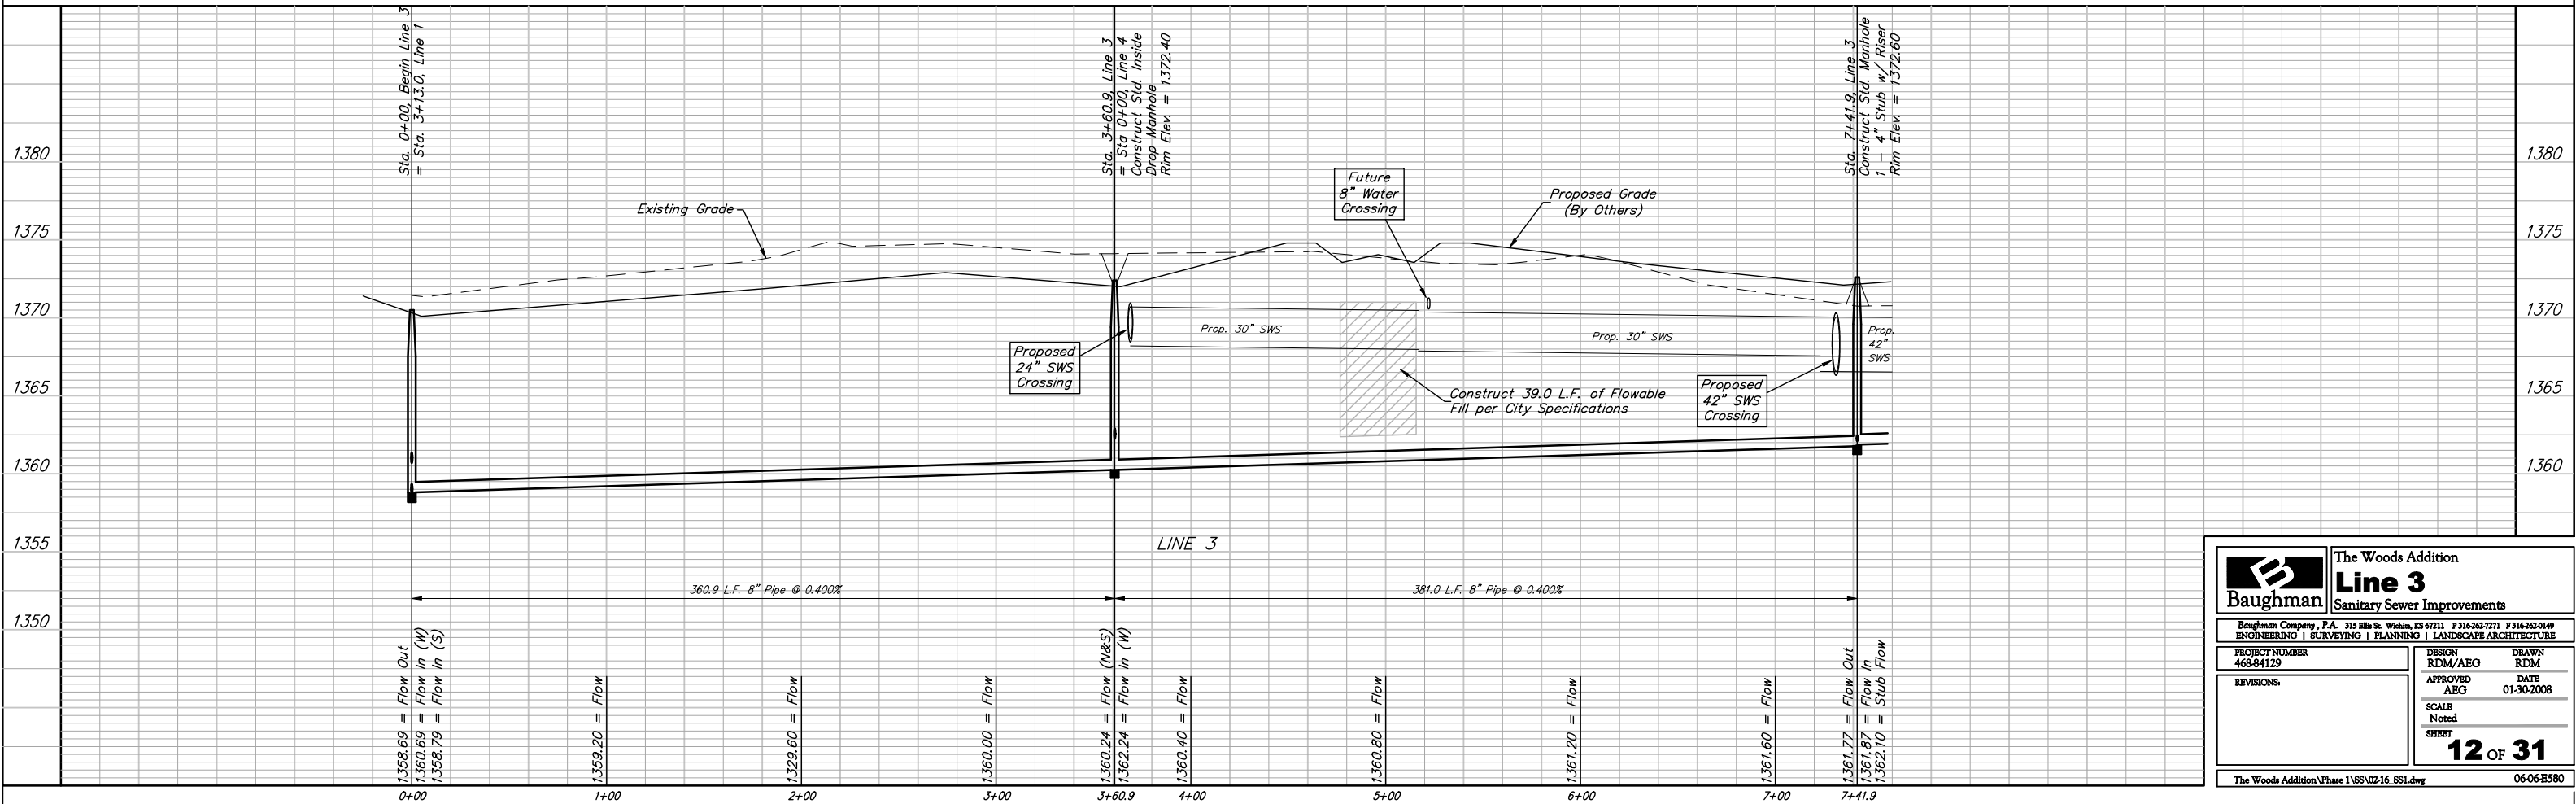

Baughman The Woods Addition
Line 3
Sanitary Sewer Improvements

PROJECT NUMBER: 468-84129
DESIGN: RDM/ABG
DRAWN: RDM
APPROVED: ABG
DATE: 01-30-2008
SCALE: Noted
SHEET: 12 OF 31

The Woods Addition\Phase 1\SS\02-16_S51.dwg 06-06-E580