



TYPICAL SECTION

Washington St. Sta. 893+20 to Sta. 896+21.64 (Lt.)
 Washington St. Sta. 893+20 to Sta. 897+31.94 (Rt.)

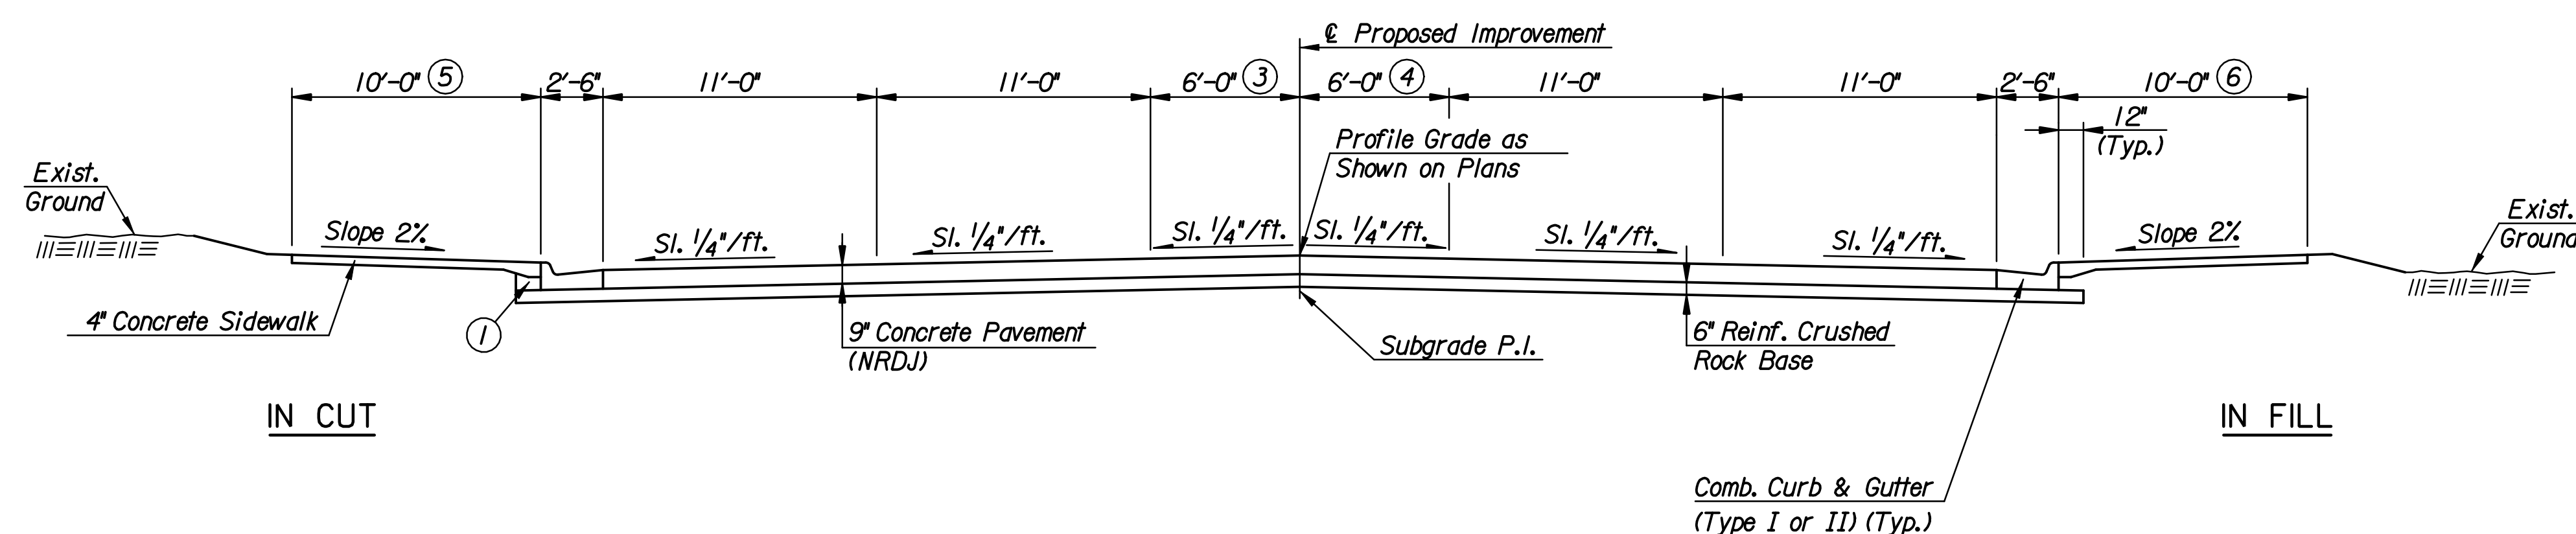

TYPICAL SECTION

Washington St. Sta. 896+21.64 to Sta. 899+40 (Lt.)
 Washington St. Sta. 897+31.94 to Sta. 899+40 (Rt.)
 Washington St. Sta. 900+60 to Sta. 903+89

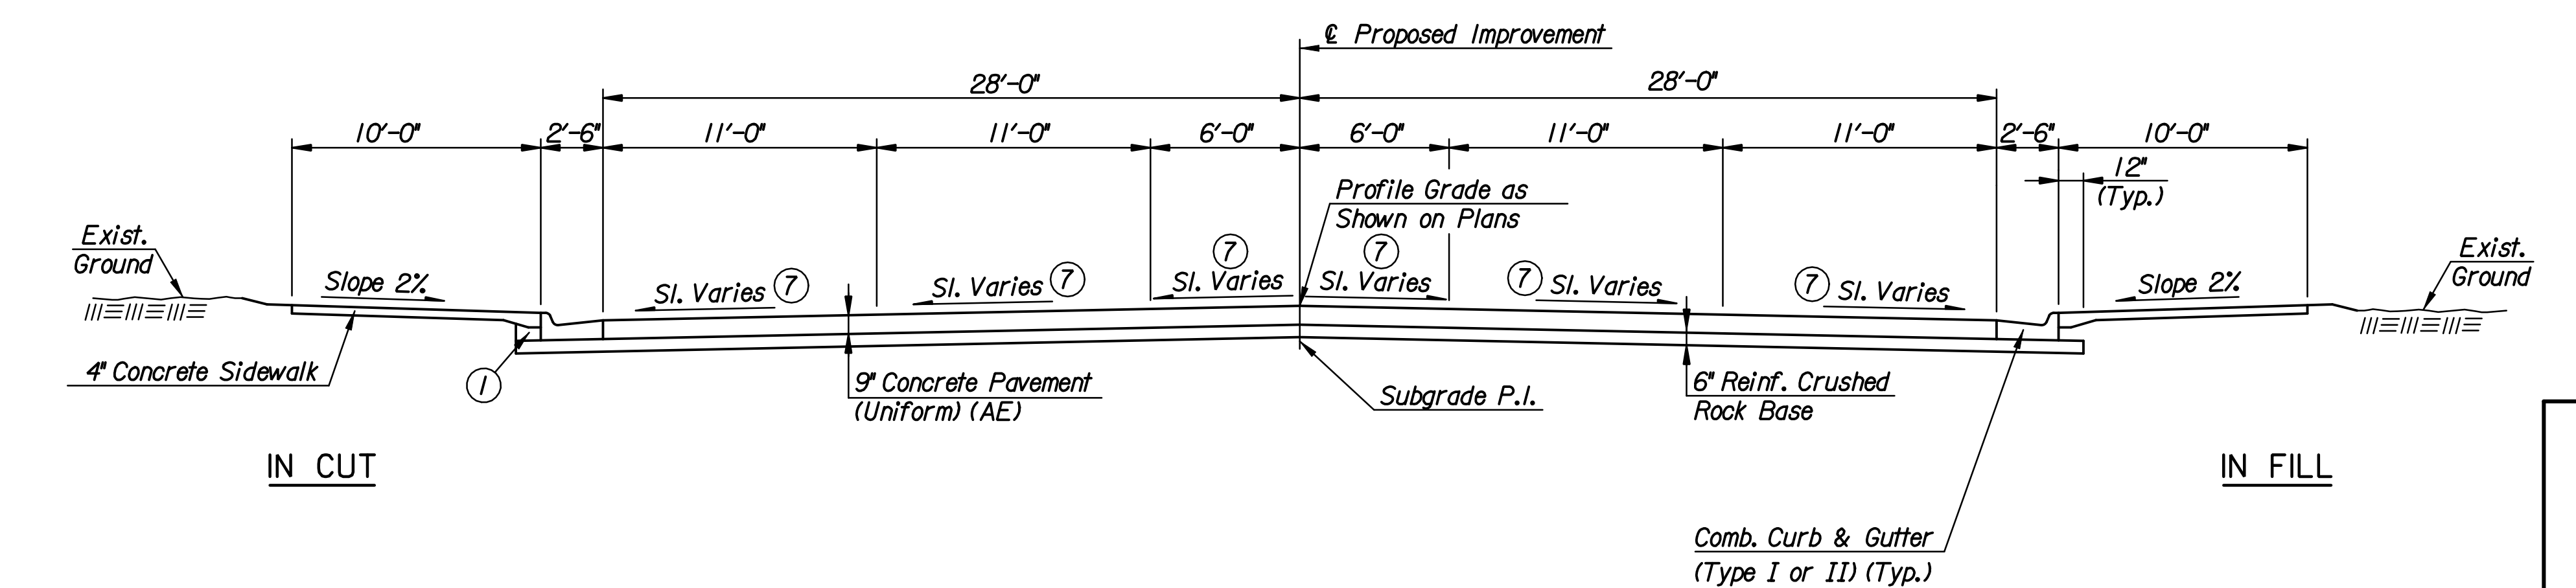

TYPICAL SECTION

Washington St. Sta. 899+40 to Sta. 900+60

- ① Backfill behind curb. Quantities for this work are included in the Earthwork Summary Table.
- ② The additional thickness of concrete adjacent to combined Curb & Gutter will not be paid for directly but is considered Subsidiary to the bid item "Sidewalk Concrete Pavement".
- ③ Varies from 6'-0" at Sta. 901+19.70 to 0'-0" at Sta. 903+88.58. 0'-0" from Sta. 903+88.58 to Sta. 903+89.
- ④ Varies from 6'-0" at Sta. 901+47.50 to 0'-0" at Sta. 903+83.71. 0'-0" from Sta. 903+83.71 to Sta. 903+89.
- ⑤ Varies from 10'-0" at Sta. 901+58 to 6'-0" at Sta. 903+73.26. 6'-0" from Sta. 903+73.26 to Sta. 903+89.
- ⑥ Varies from 10'-0" at Sta. 901+58 to 5'-6" at Sta. 903+73.26. 5'-6" from Sta. 903+73.26 to Sta. 903+89.
- ⑦ See Intersection Details for Variations.
- * See Plans for Variations.

Plotted By: ak1 Date: 12/29/2008 2:29:09 PM
 FILE: I:\2005\05493-8\Typicals\05493-008-TypSec.dgn

No.	Revision	By	Date
WASHINGTON STREET			
TYPICAL SECTIONS			
JAMES L. ARMOUR, P.E.—CITY ENGINEER CITY OF WICHITA PROJECT NO. 472-84657			
Professional Engineering Consultants, P.A. 303 S. TOPEKA • WICHITA, KANSAS 67202 316-262-2691 • FAX 316-262-3003			
Designed by	MJW	Job No.	05493-8
Drawn by	MJW	Date	Dec., 2008
			Sht. R2 of R73