

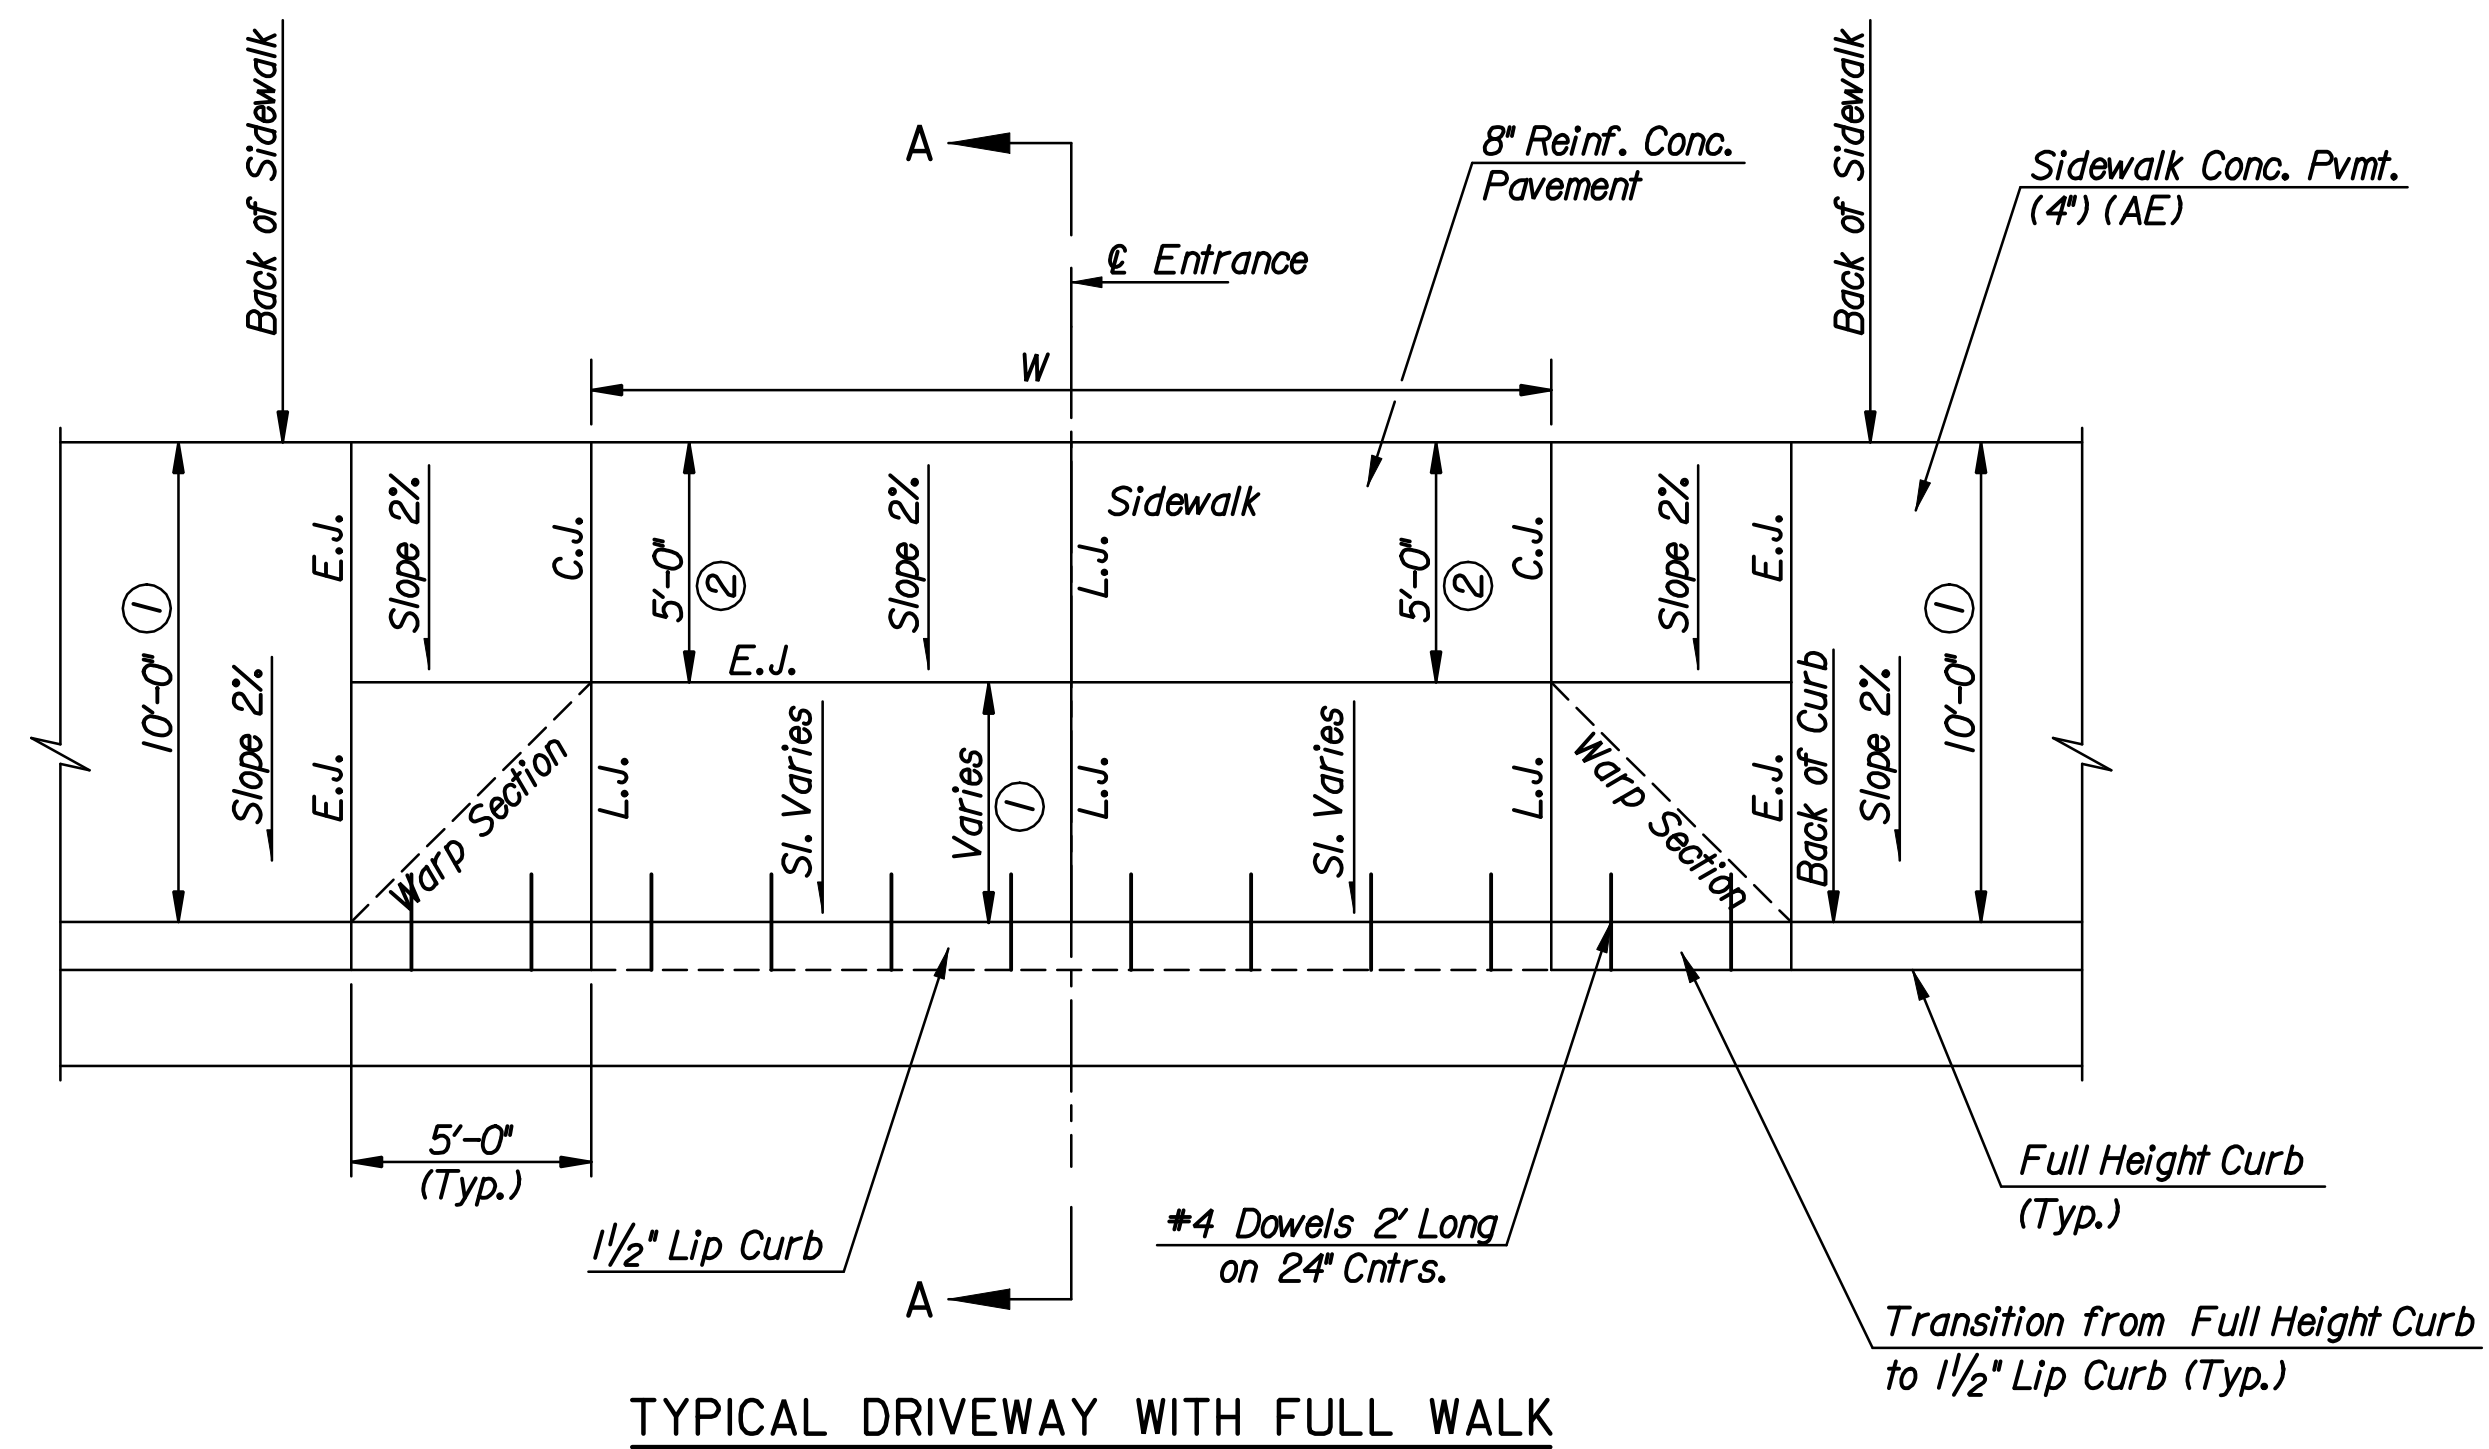
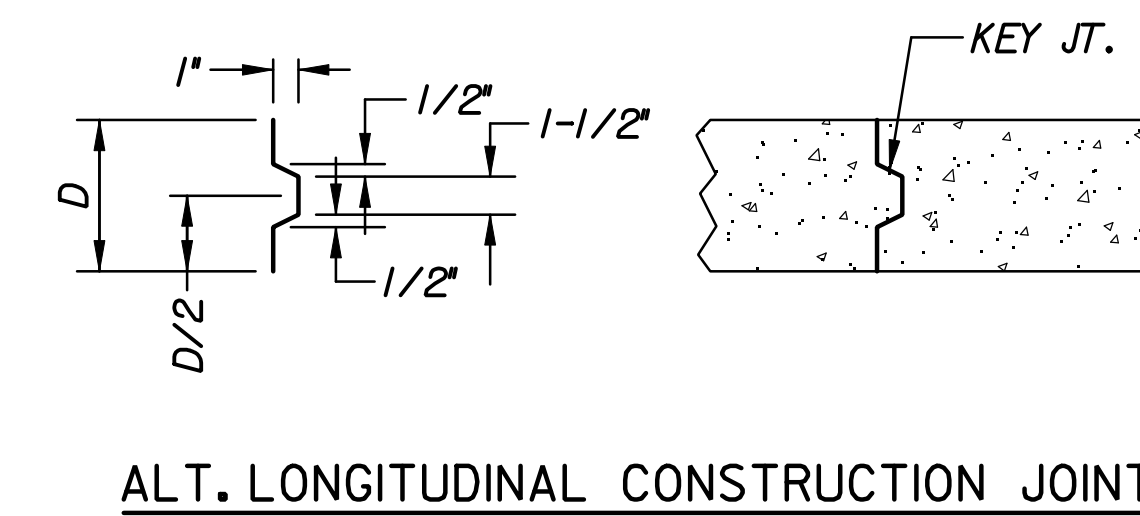
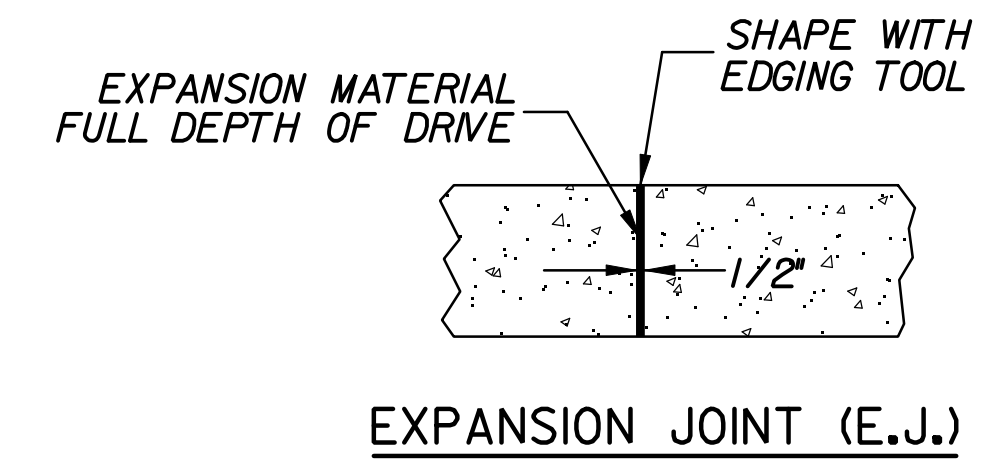
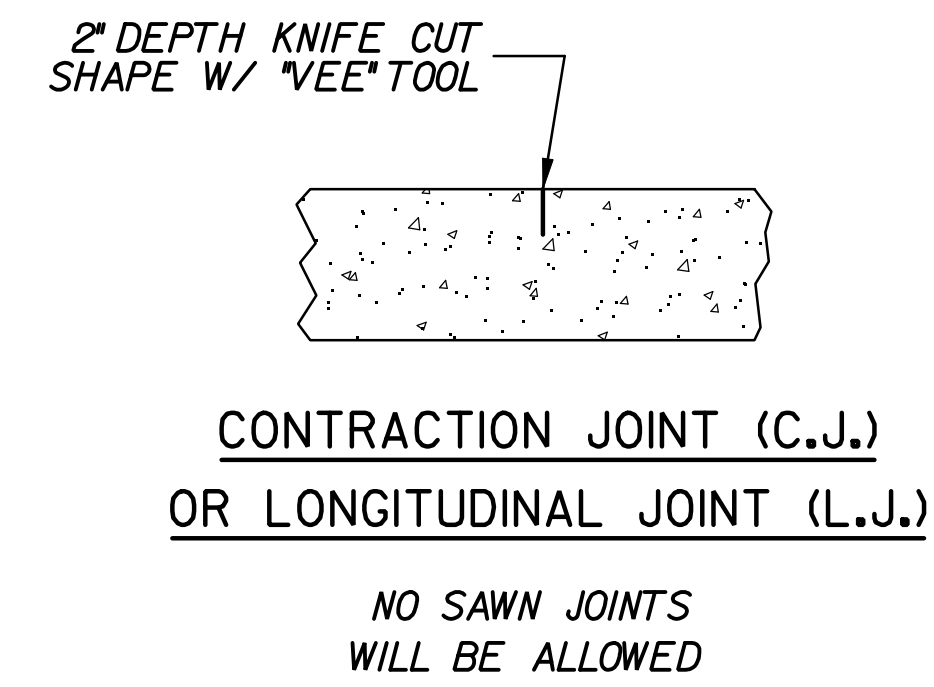


Plotted By: ak1 Date: 12/29/2008 2:49:45 PM
 FILE: I:\2005\05493-8\Details\05493-008-DrivewayD+I.dgn

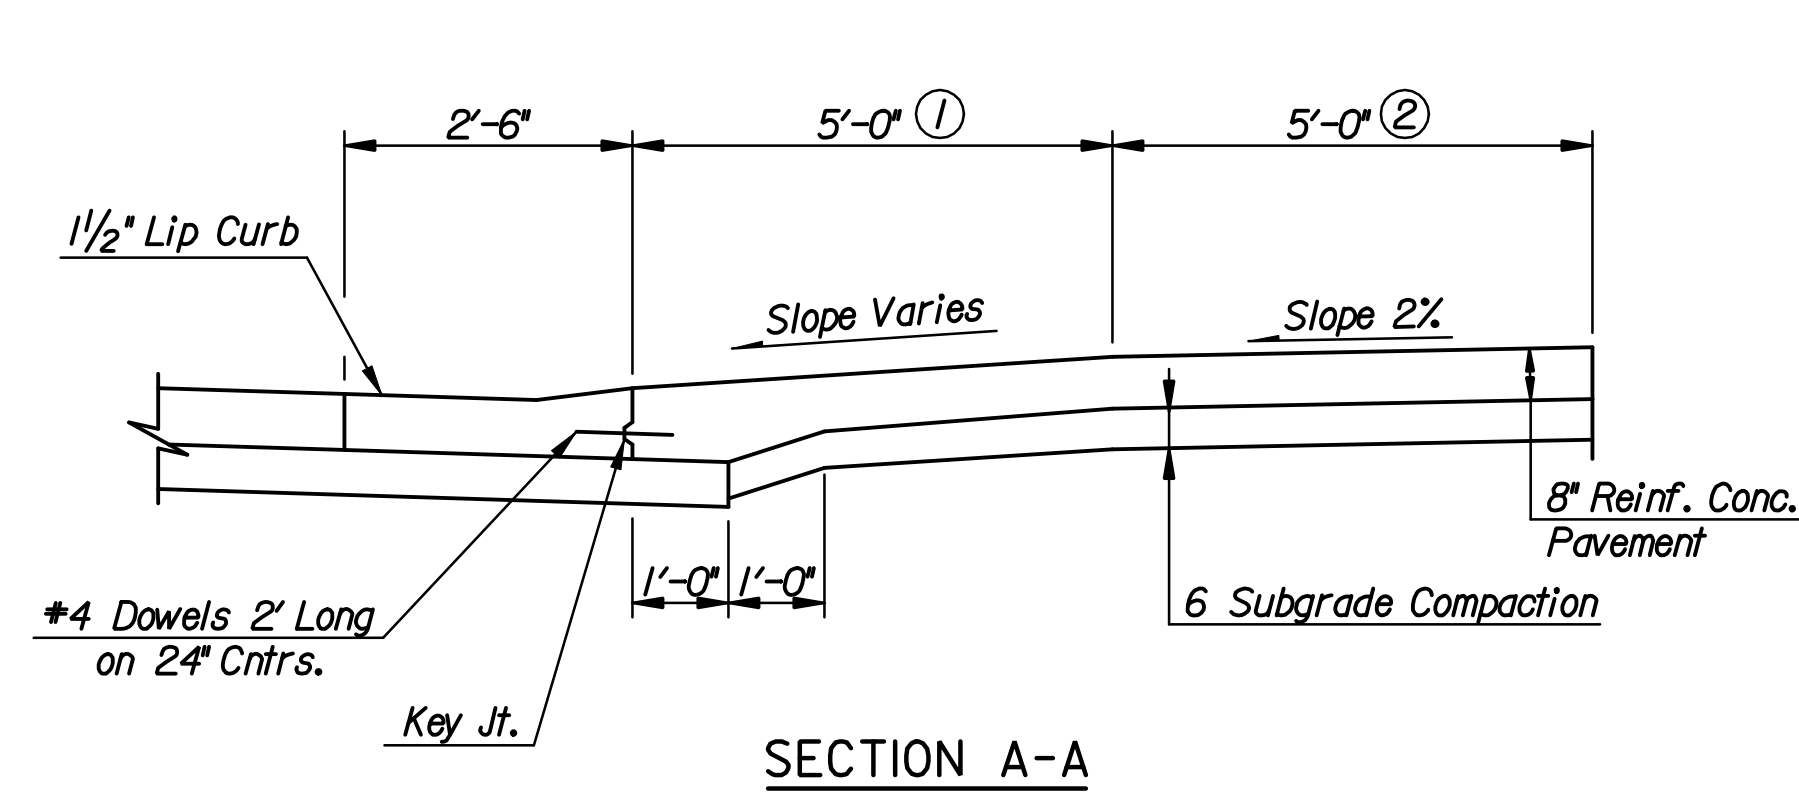

- ① See Plan Sheets for Variations
- ② Width Varies (3'-0" Min.)

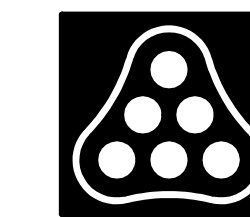

No.	Revision	By	Date
WASHINGTON STREET			
DRIVEWAY DETAILS			
JAMES L. ARMOUR, P.E. - CITY ENGINEER CITY OF WICHITA PROJECT NO. 472-84657			
Professional Engineering Consultants, P.A. 303 S. TOPEKA • WICHITA, KANSAS 67202 316-262-2691 • FAX 316-262-3003			
Designed by	MJW	Job No.	05493-8
Drawn by	DRP	Date	Dec., 2008
			Sht. R20 of R73