


CL


15+73.36

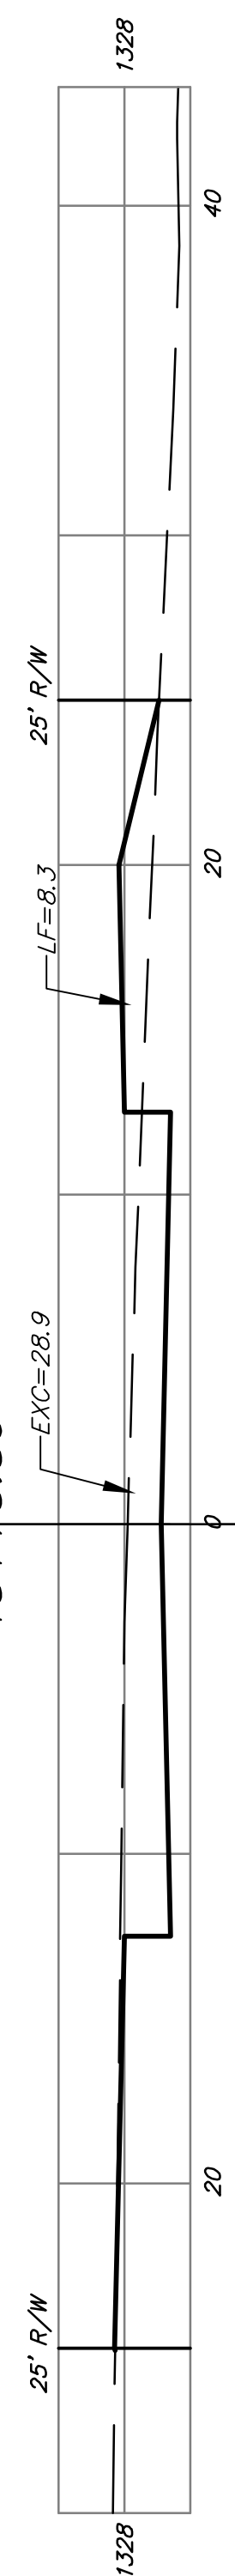

EXC = 21.0
LF = 8.4
CF = 0.0


23.36'

15+50

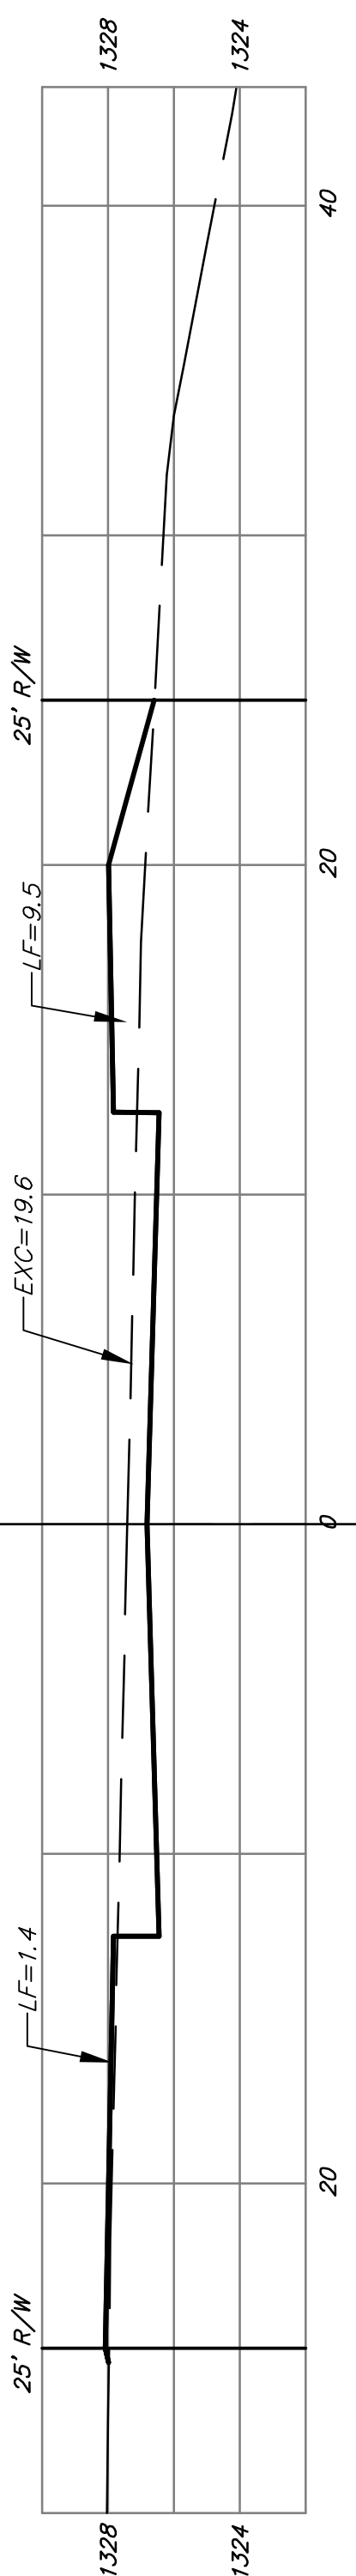


EXC = 41.8
LF = 15.4
CF = 0.0

15+00

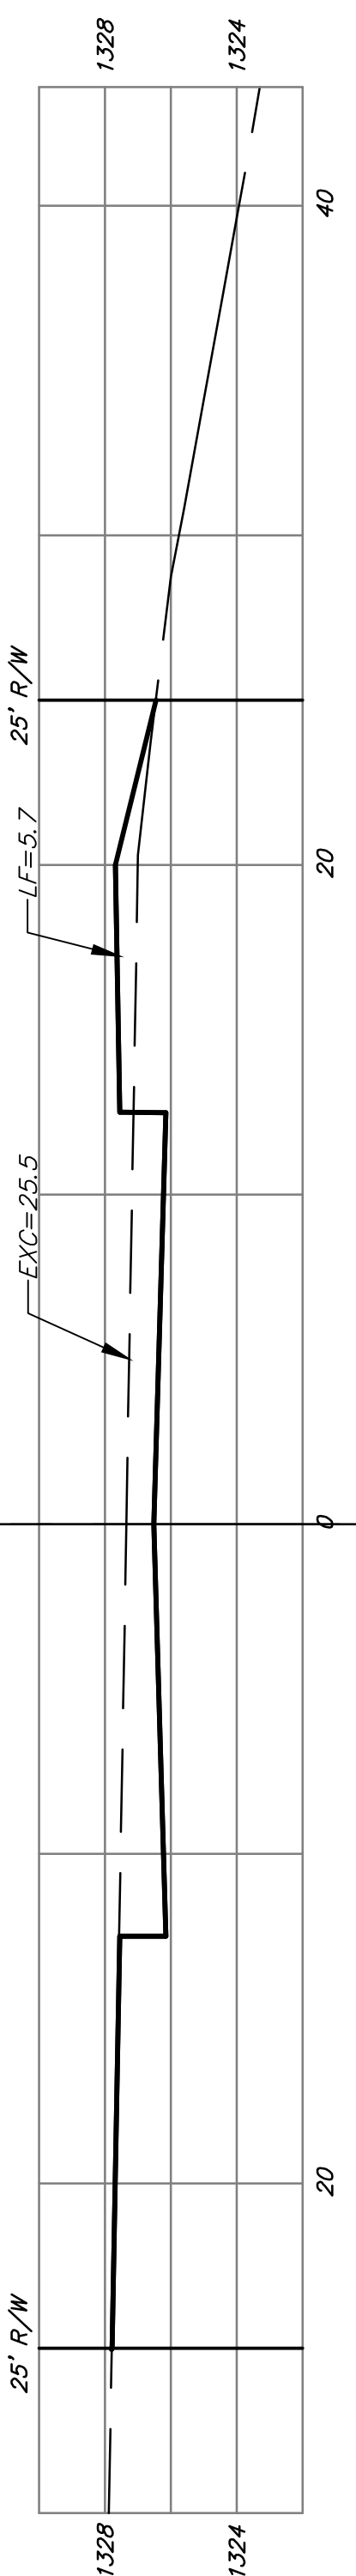


EXC = 53.0
LF = 10.6
CF = 0.0

14+50

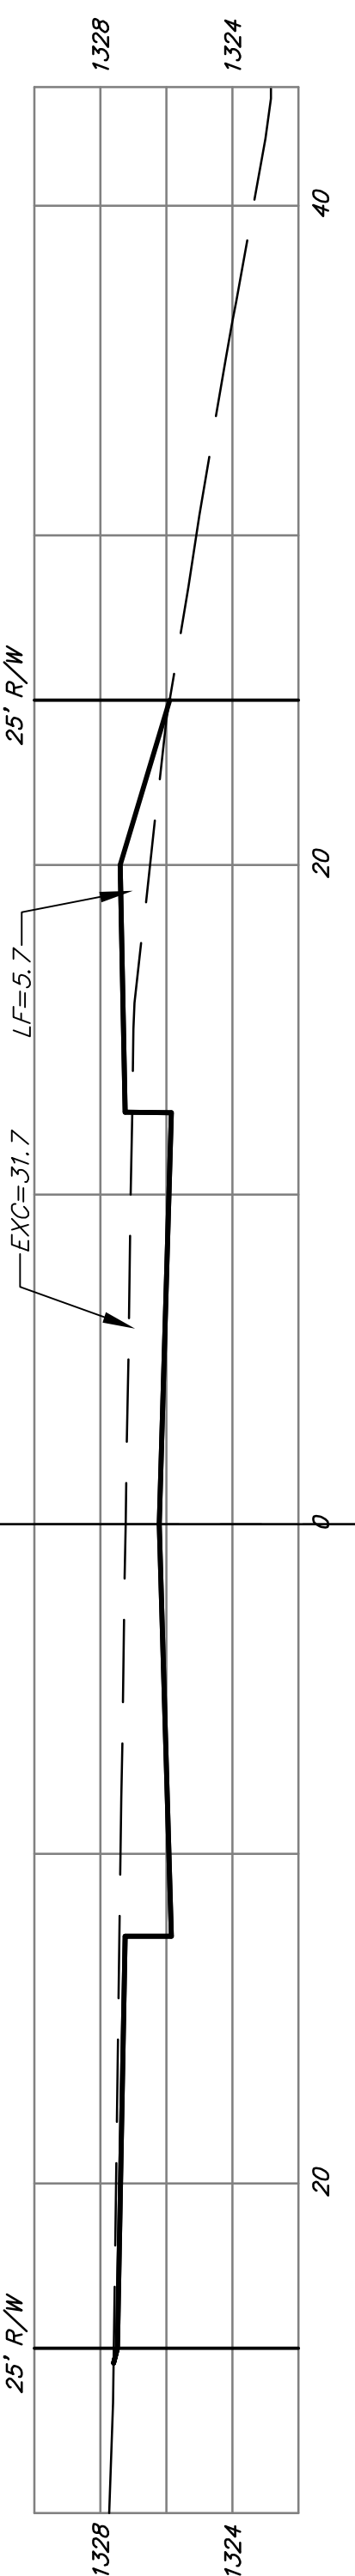


EXC = 49.4
LF = 13.8
CF = 0.0

14+00

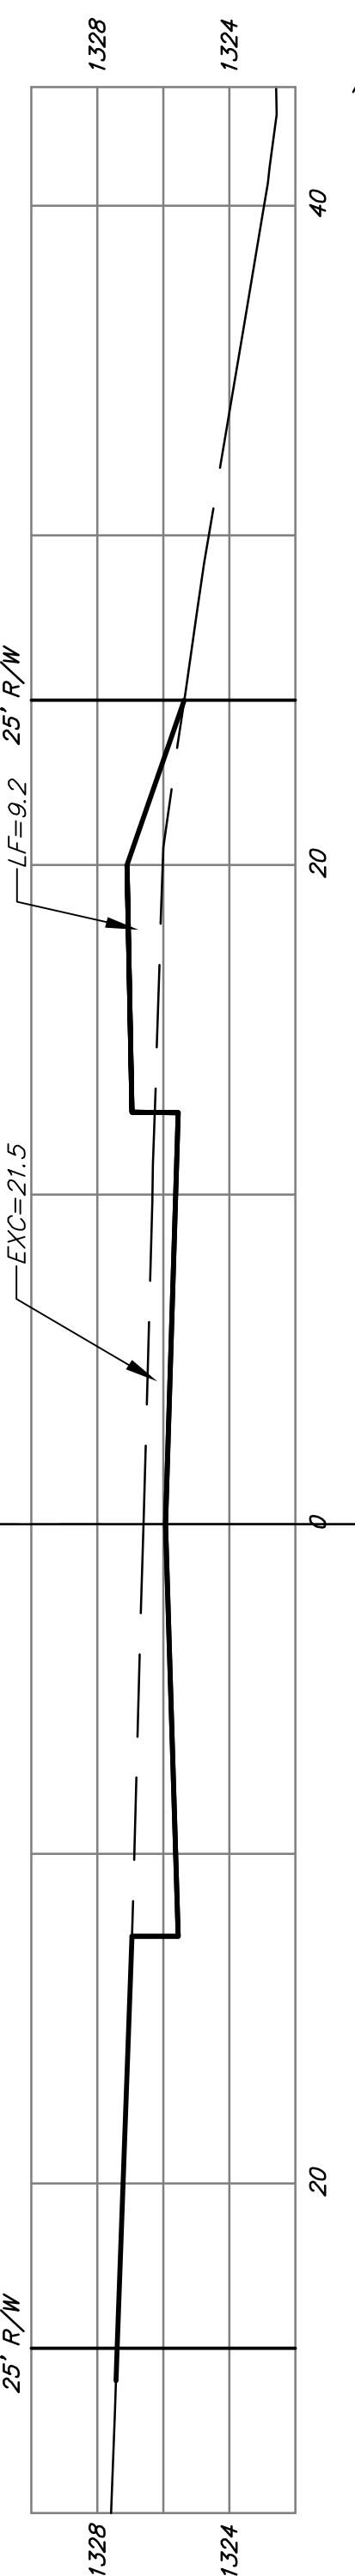

EXC = 44.9
LF = 16.9
CF = 0.0

13+50

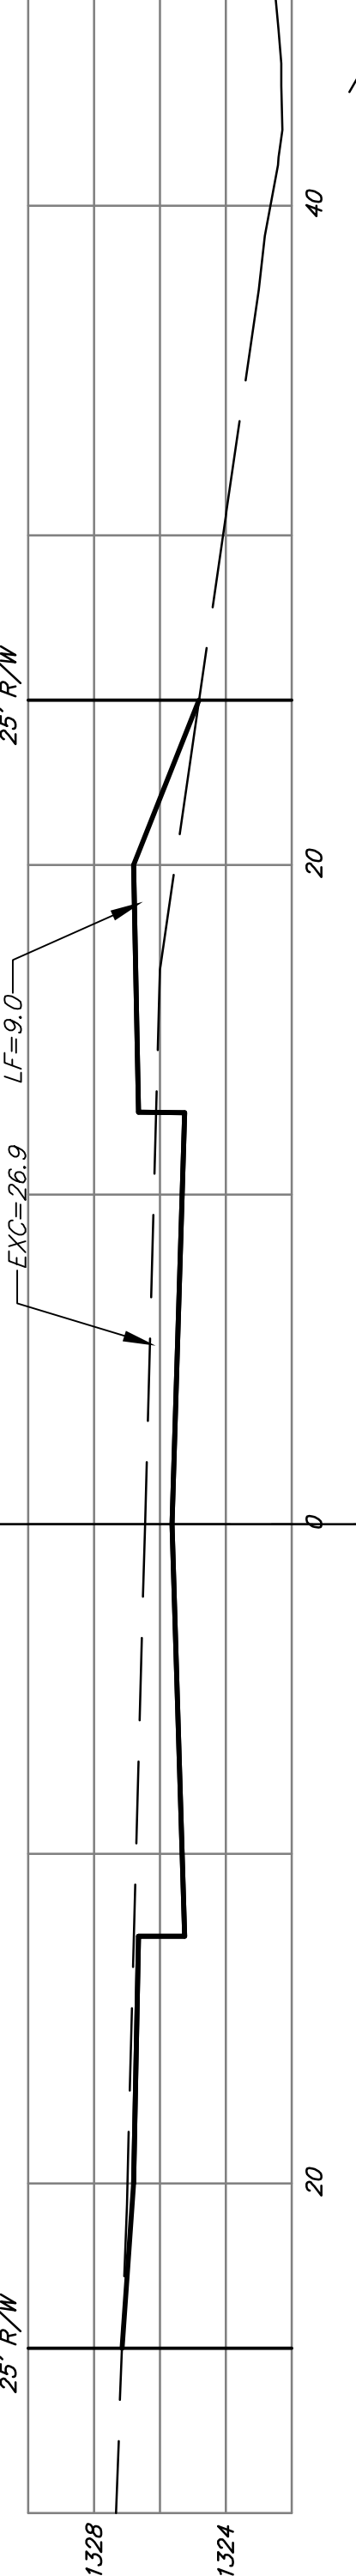


EXC = 59.9
LF = 15.3
CF = 0.0

13+00




EXC = 58.7
LF = 18.1
CF = 0.0

12+50

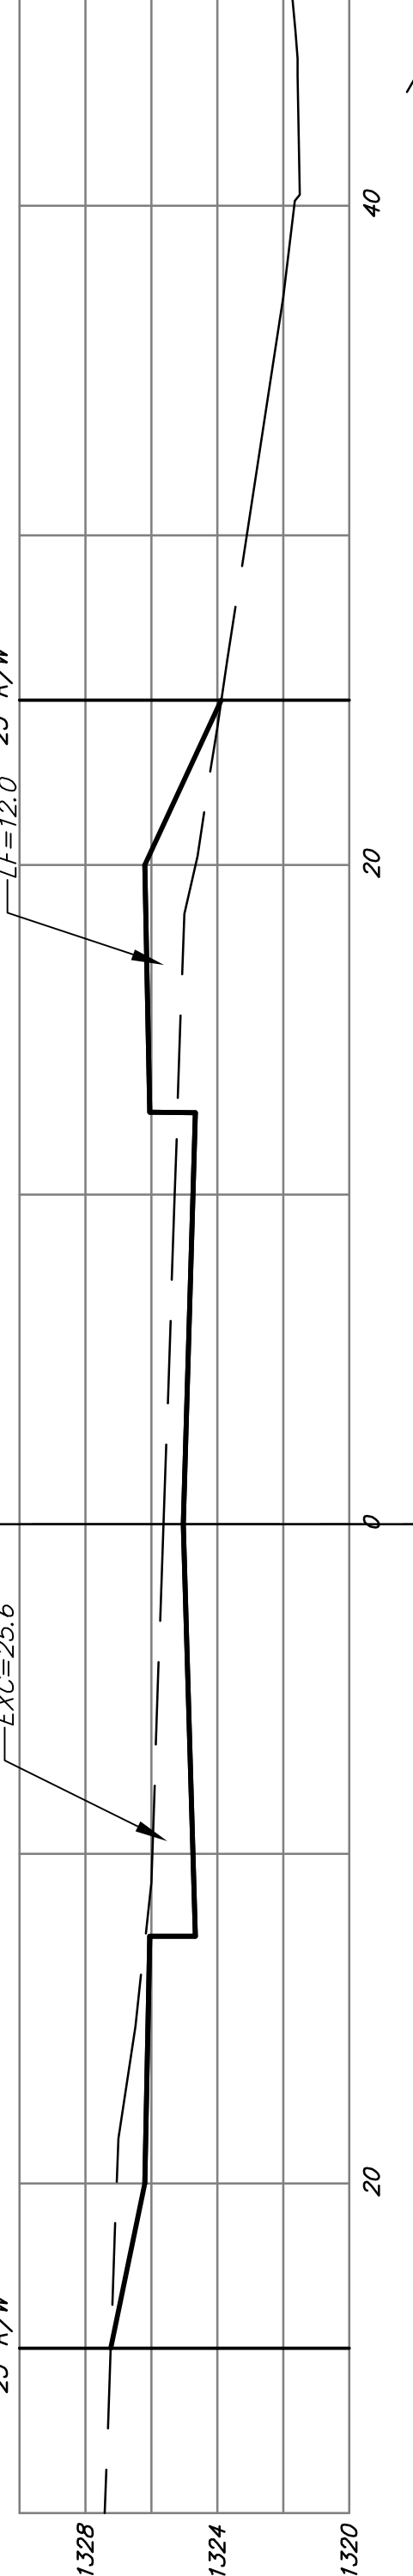

EXC = 53.2
LF = 22.5
CF = 0.0

12+00

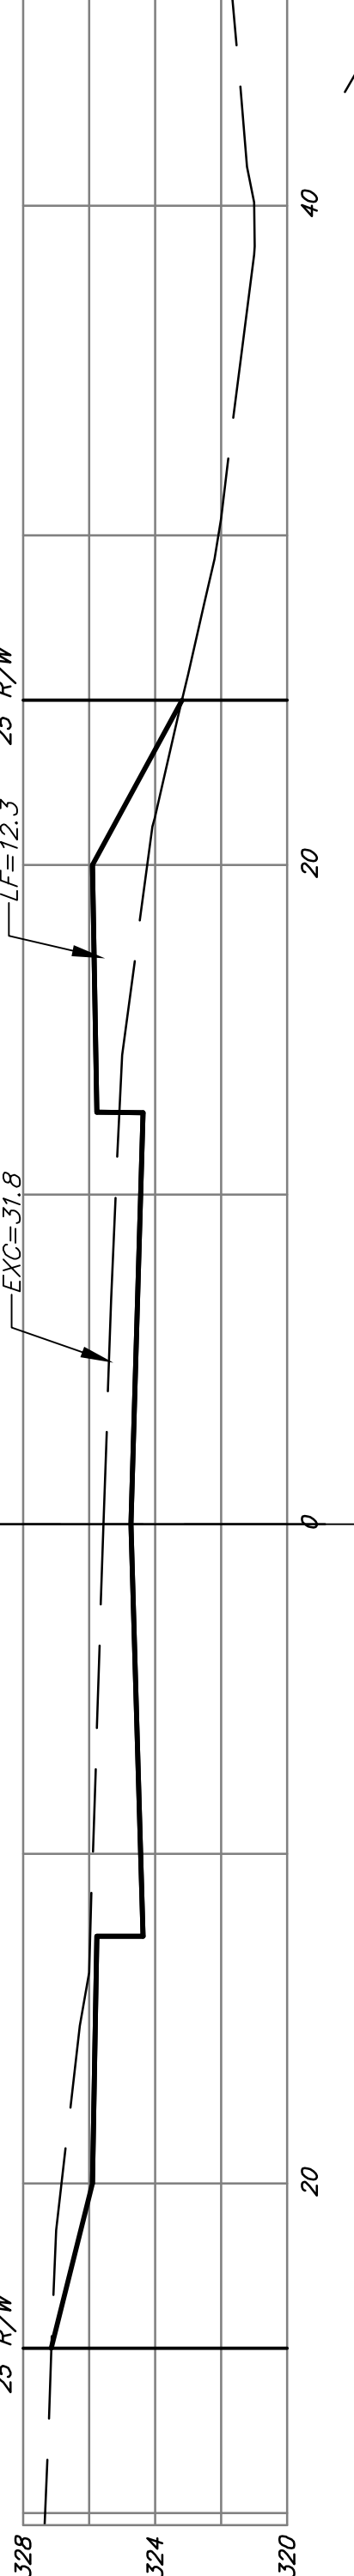

EXC = 43.9
LF = 25.0
CF = 0.0

KELLOGG DR.

CL

SHEET TOTAL:
EXCAVATION = 425.8 C.Y.
LOOSE FILL = 146.0 C.Y.
COMPACTED FILL = 0.0 C.Y.

