
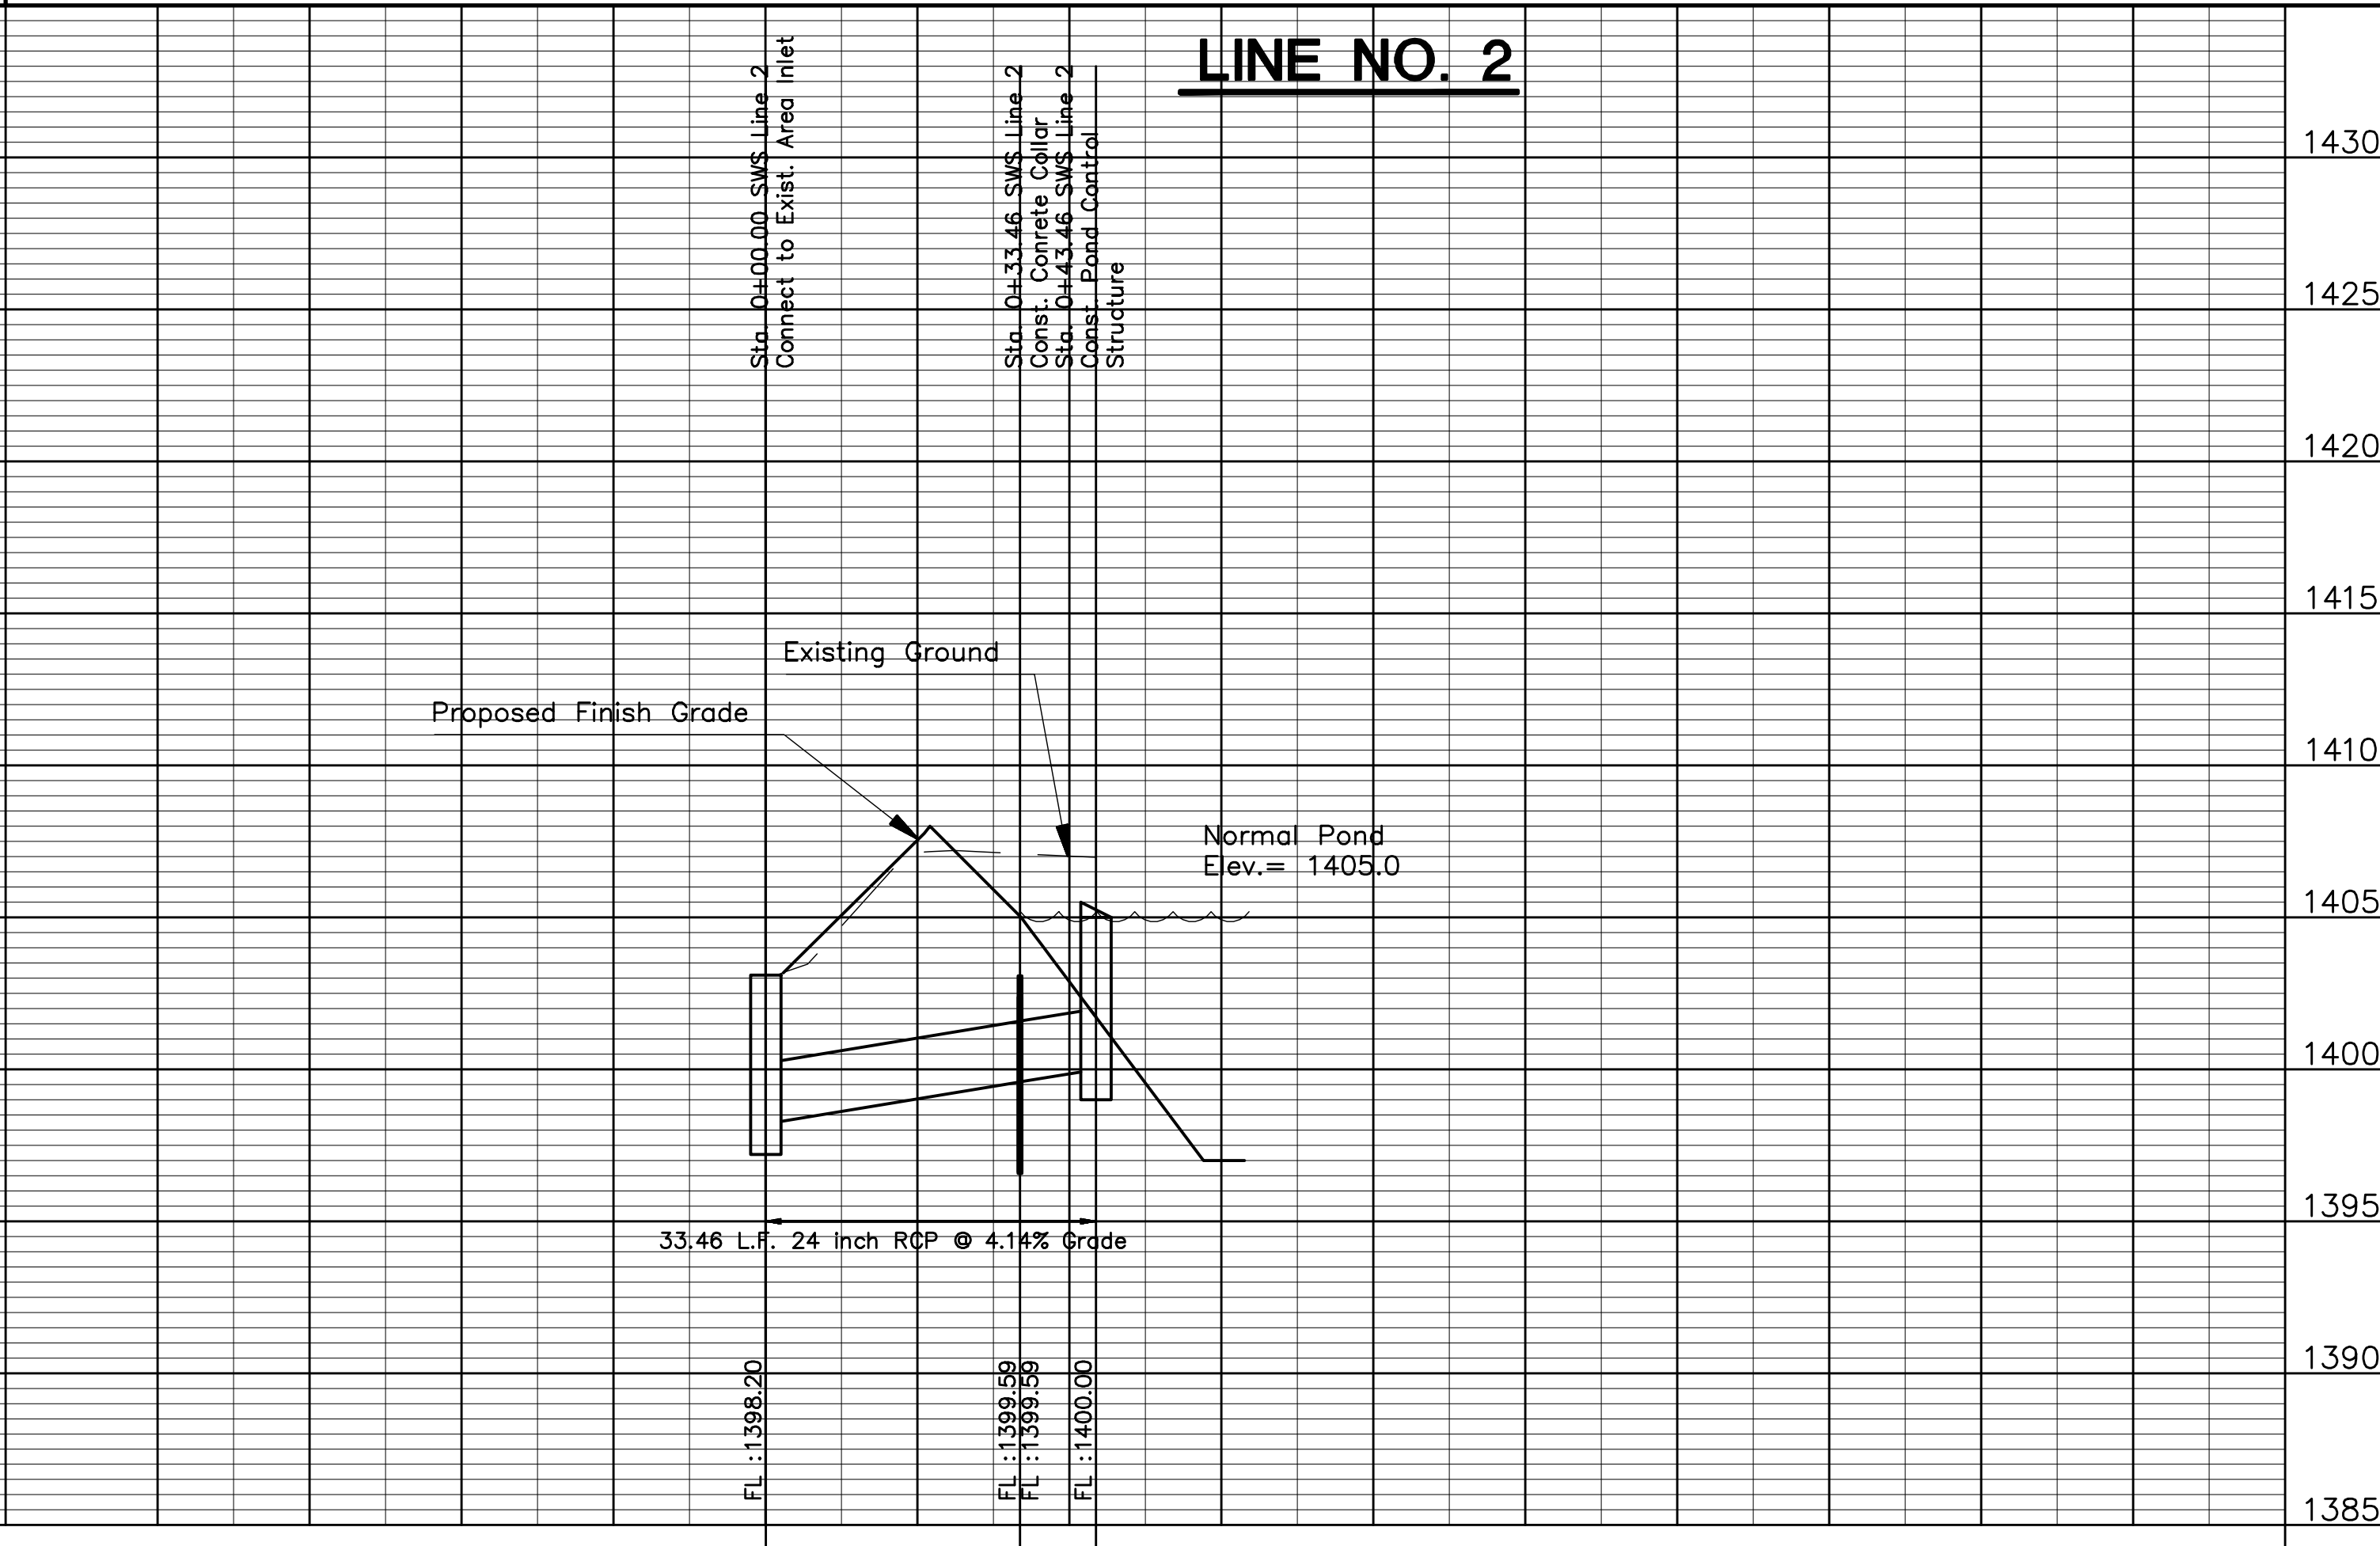


Remove Trees Only as Needed for Construction. Cost Shall be Subsidiary to Site Clearing.

- NOTES:**
- Contractor to Field Verify location and Depth of All Utilities Prior to Construction and Report Findings to Project Engineer.

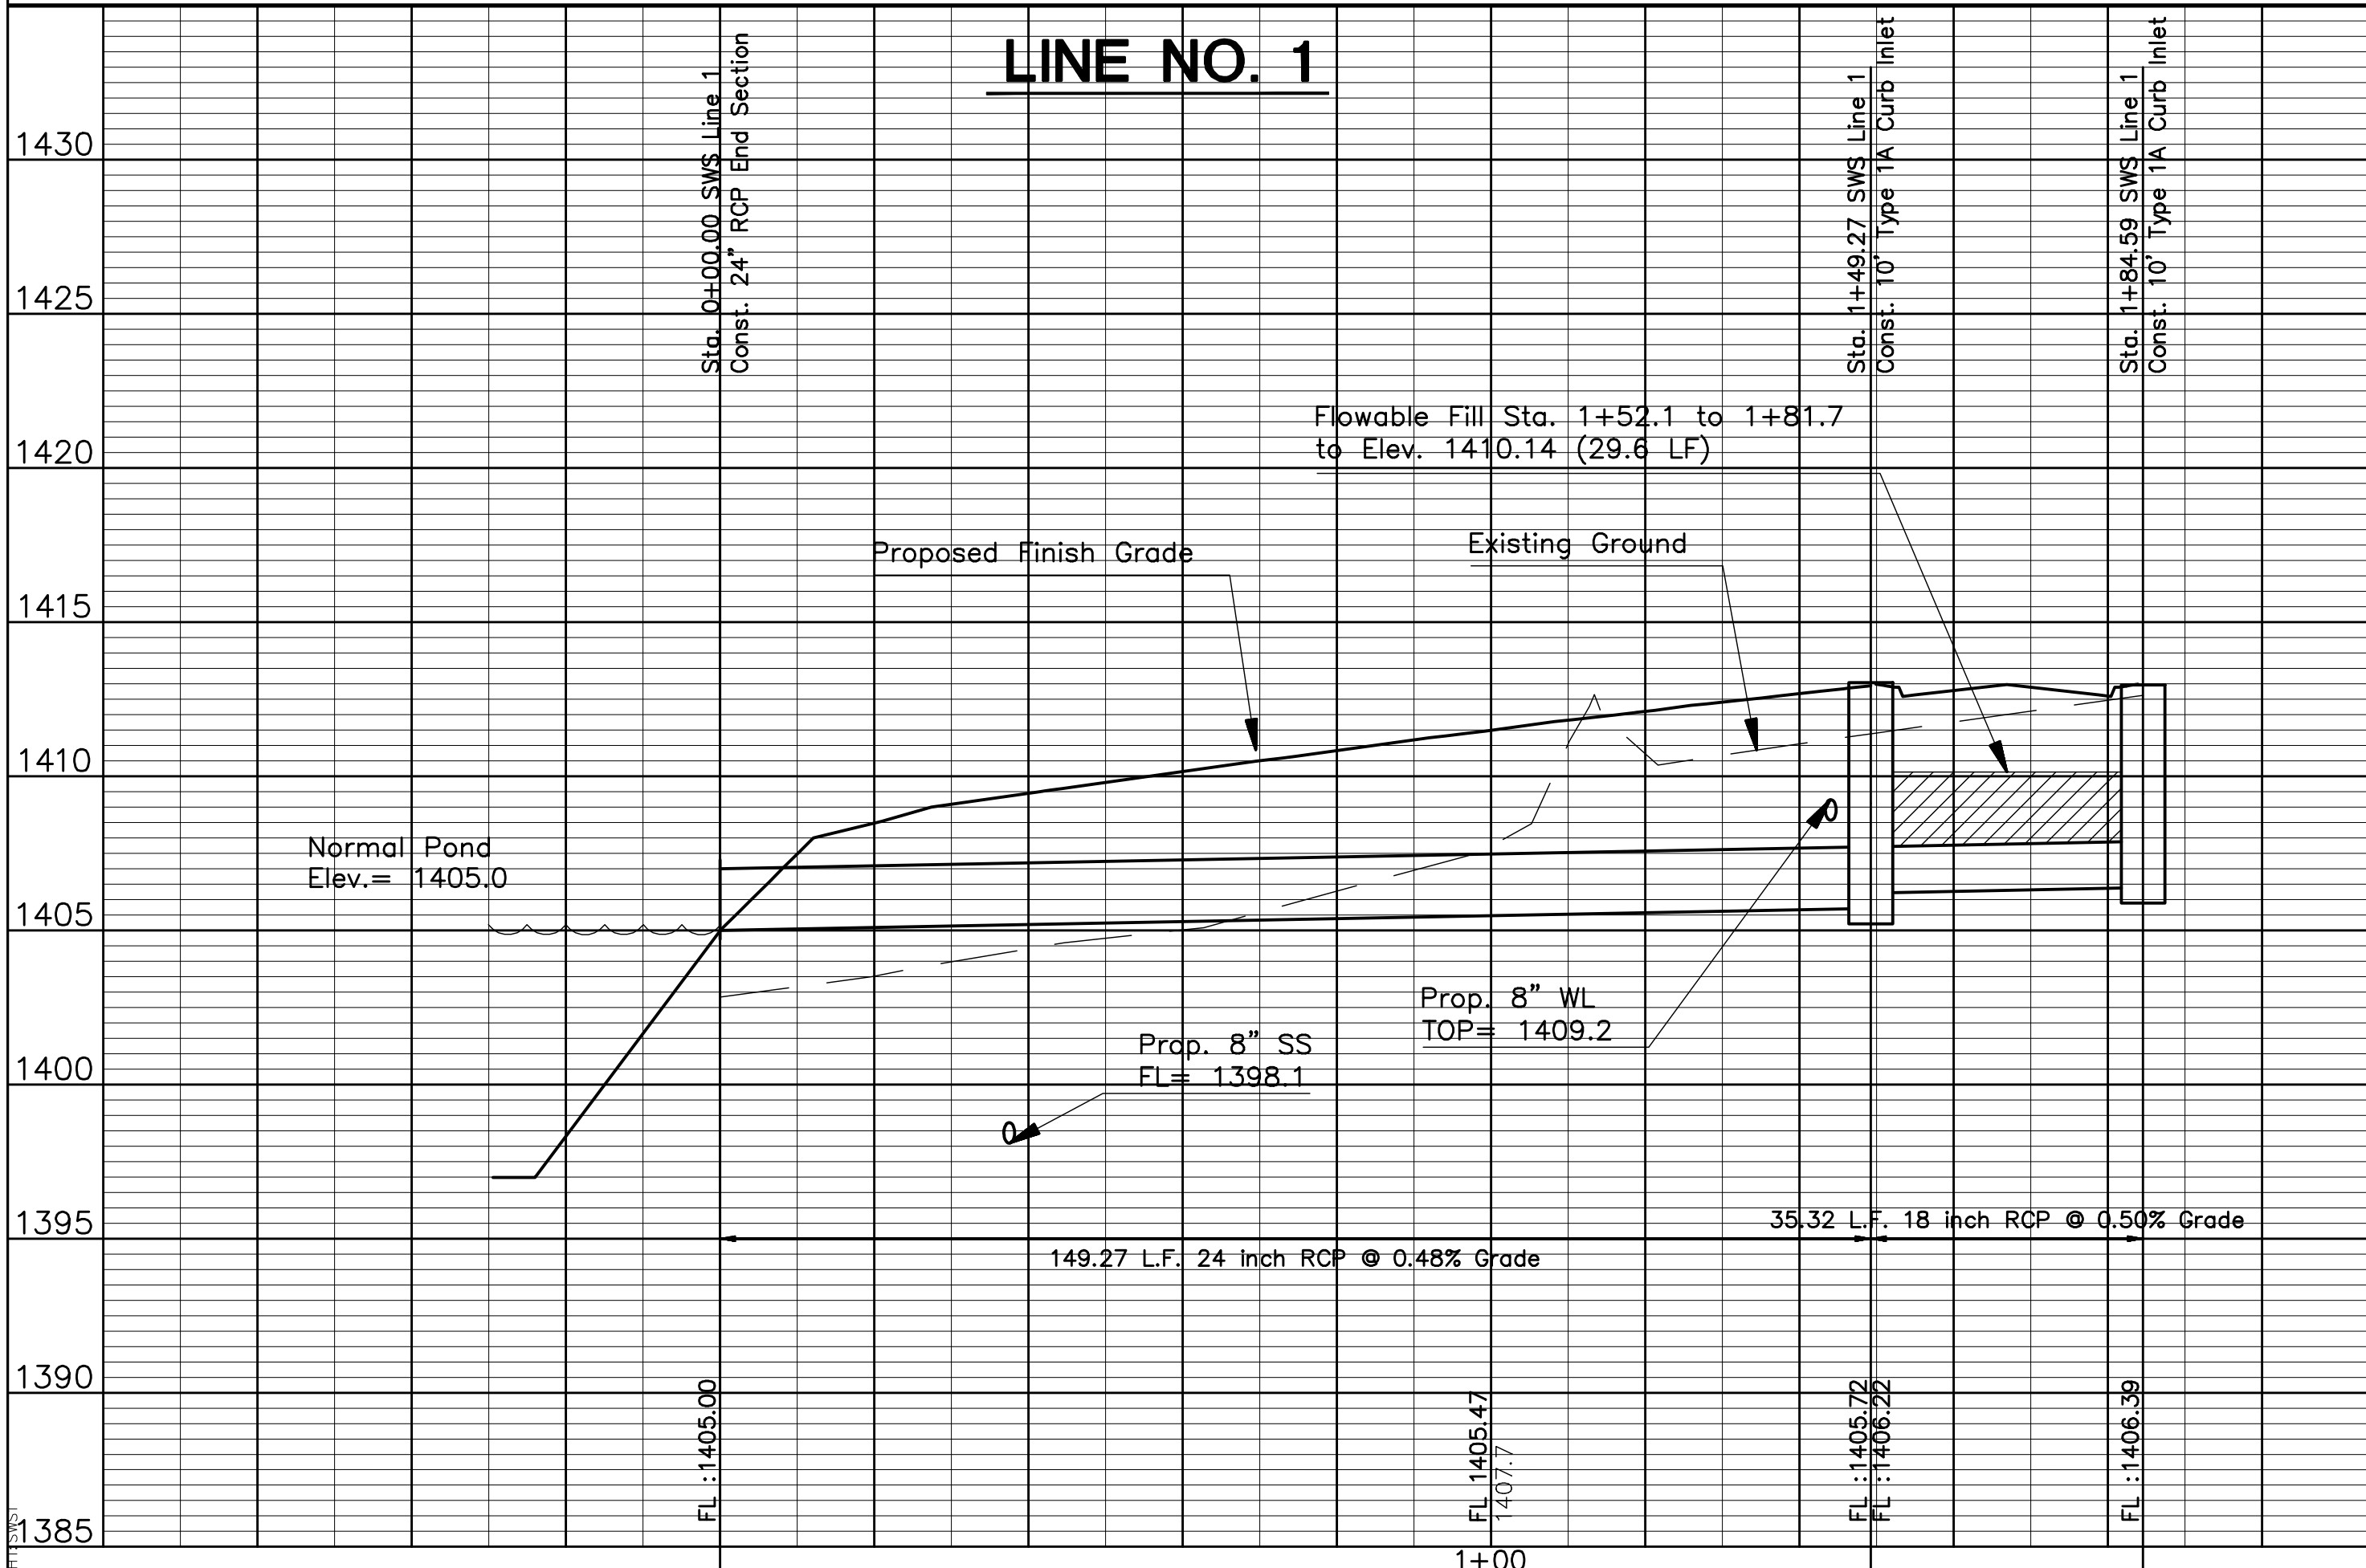

No.	Date	By	Approved	Revision
1	2/4/2009	MLT	JPD	Revised Parking Area, Valley Grs., Curb Elev., & Street Signs
2	2/4/2009	MLT	JPD	Added 4" PVC Conduit Pipe at Entrance/Reserve A

HIGH POINT WEST ADDITION
STREET AND STORM SEWER IMPROVEMENTS
LINE NO. 1 & 2
CITY OF WICHITA, KANSAS
JAMES L. ARMOUR, P.E. - CITY ENGINEER
C.O.W. Proj. No. 472-84705 OCA No. 766219

FINAL

Designed By: J. Dickman
Drawn By: M. Tucker
Poe Job No.: 1916A
Date: January 2009

POE & ASSOCIATES, INC.
CONSULTING ENGINEERS
5900 E. Central, Suite 200 - Wichita, KS 67208-4242
Phone 316.665-4114 • FAX 316.665-4444

Sheet
6 of 41