
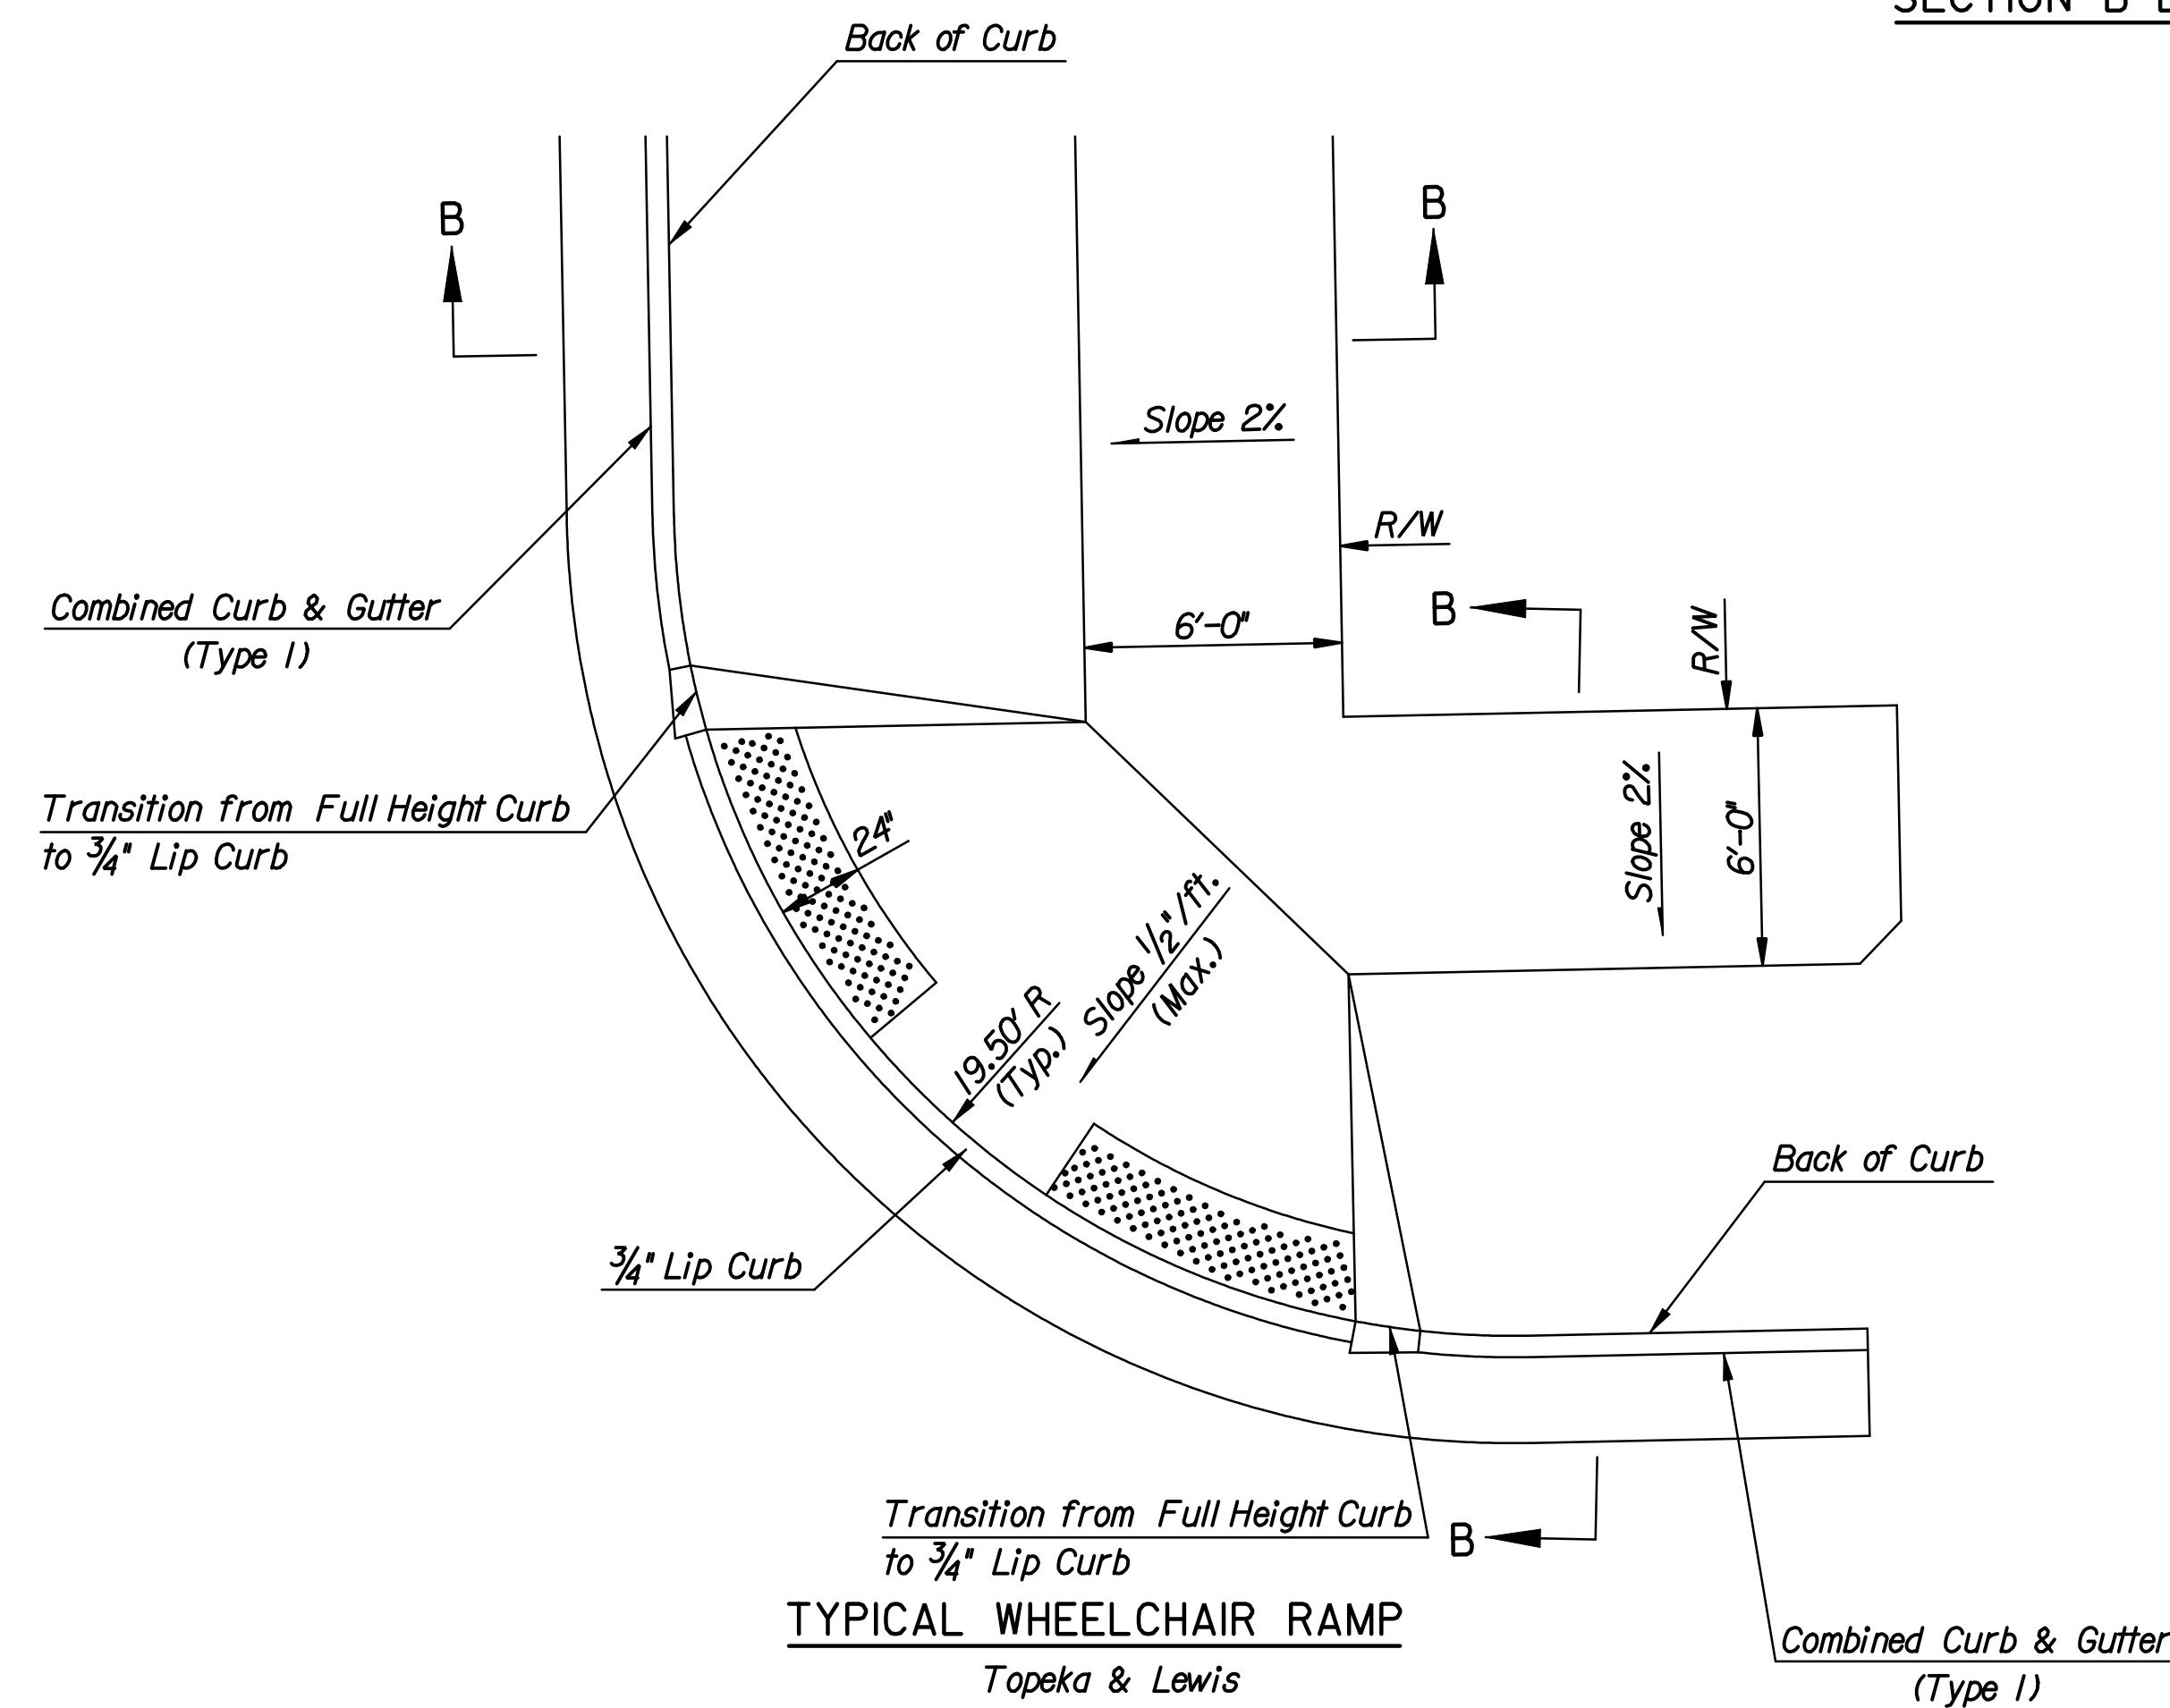
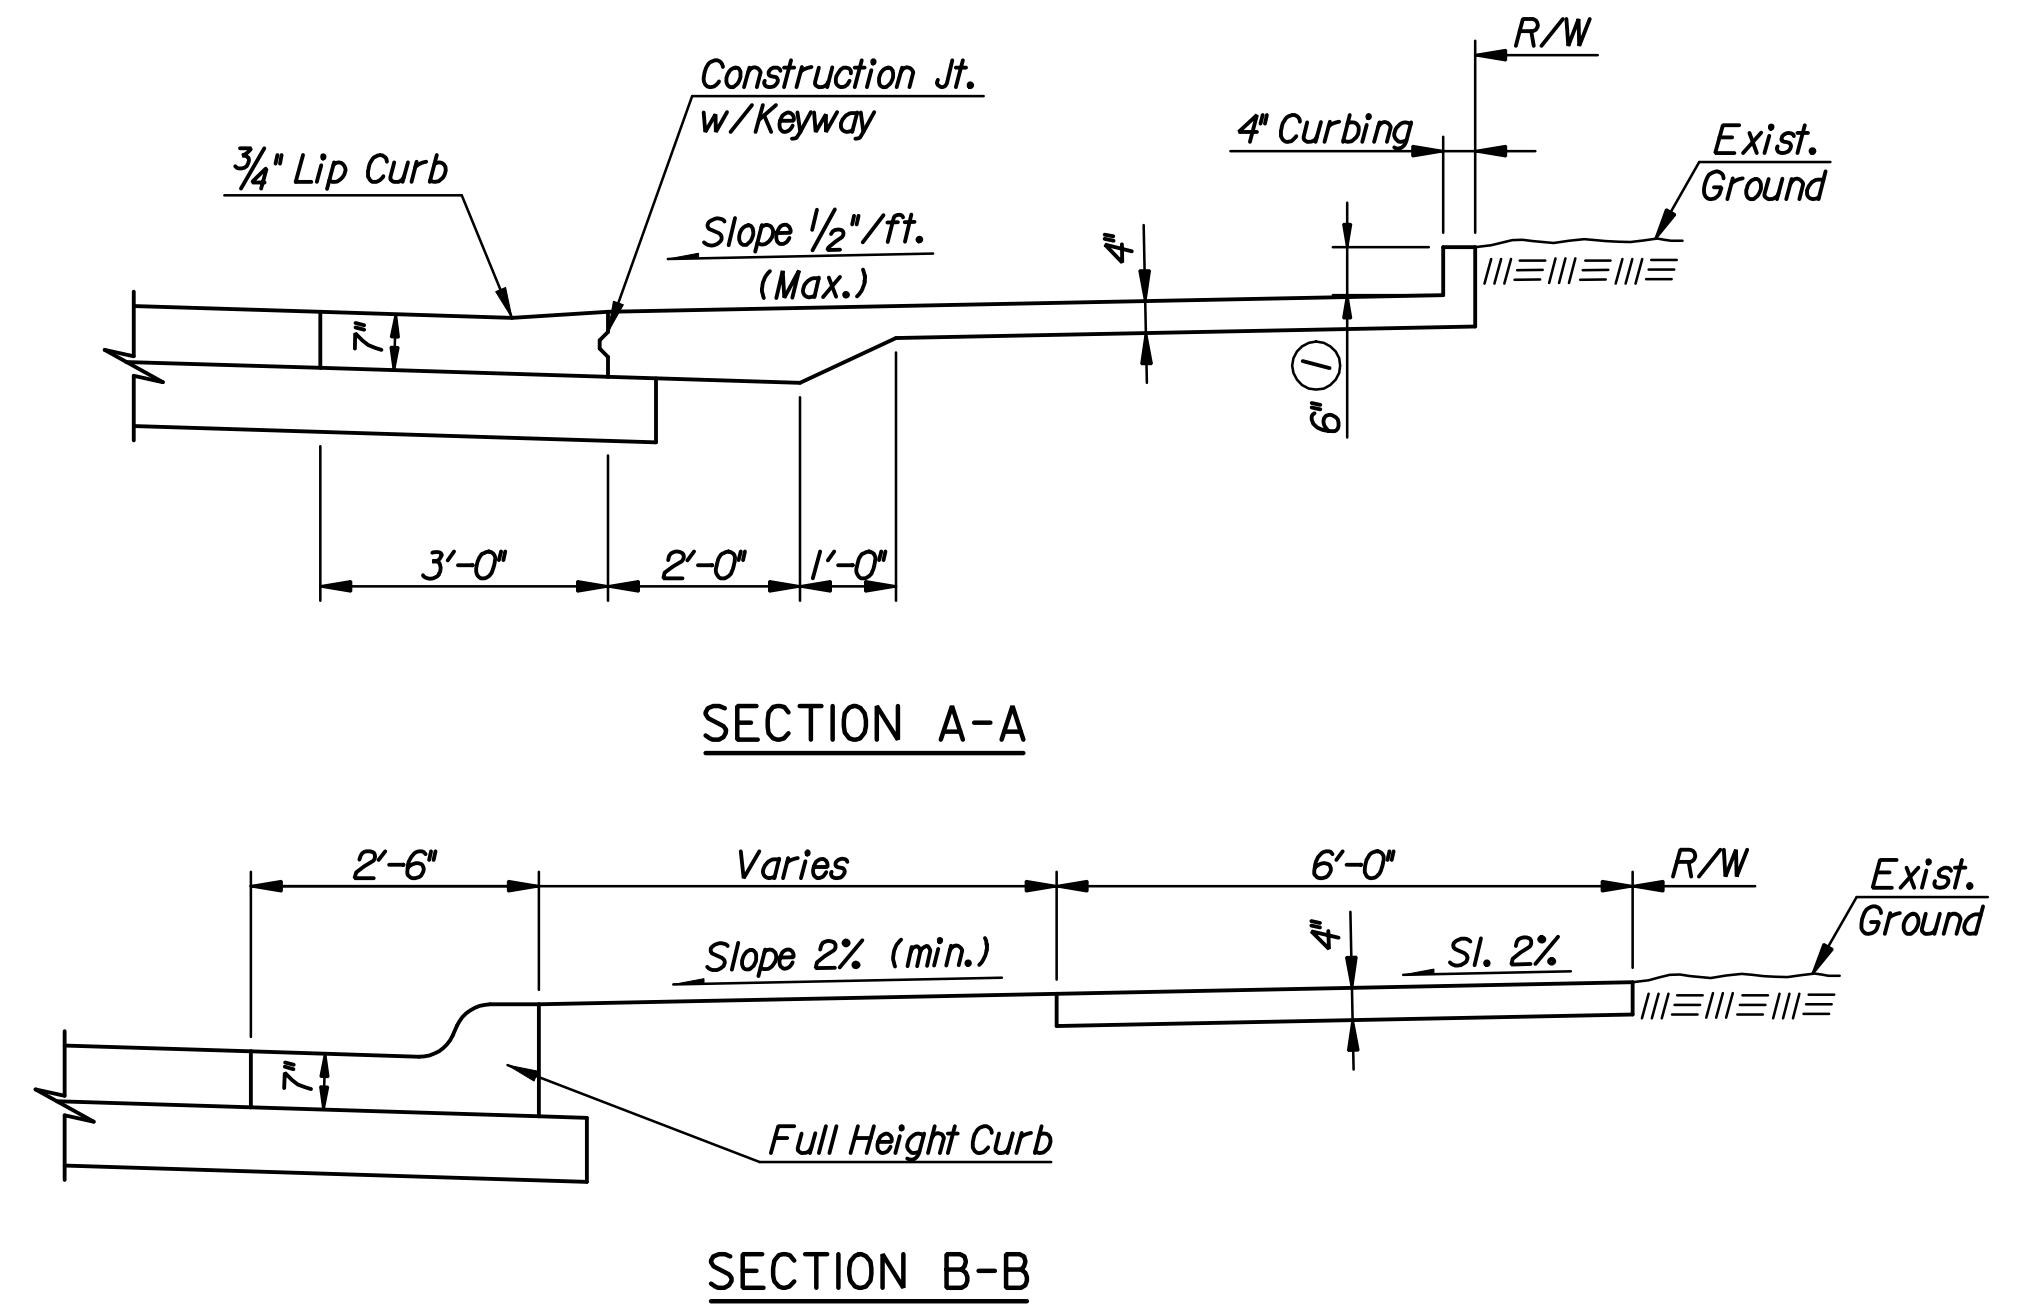
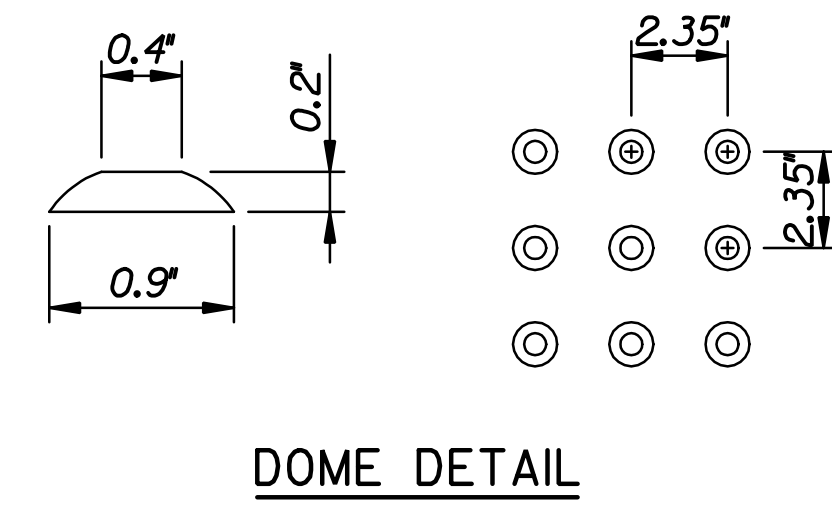


DSNR: DRM OPER: SVB SCALE: I:/2008/08457/STANDARDS/08457-WCRAMP.DGN LAST REV: 1-26-2009 BY: svb

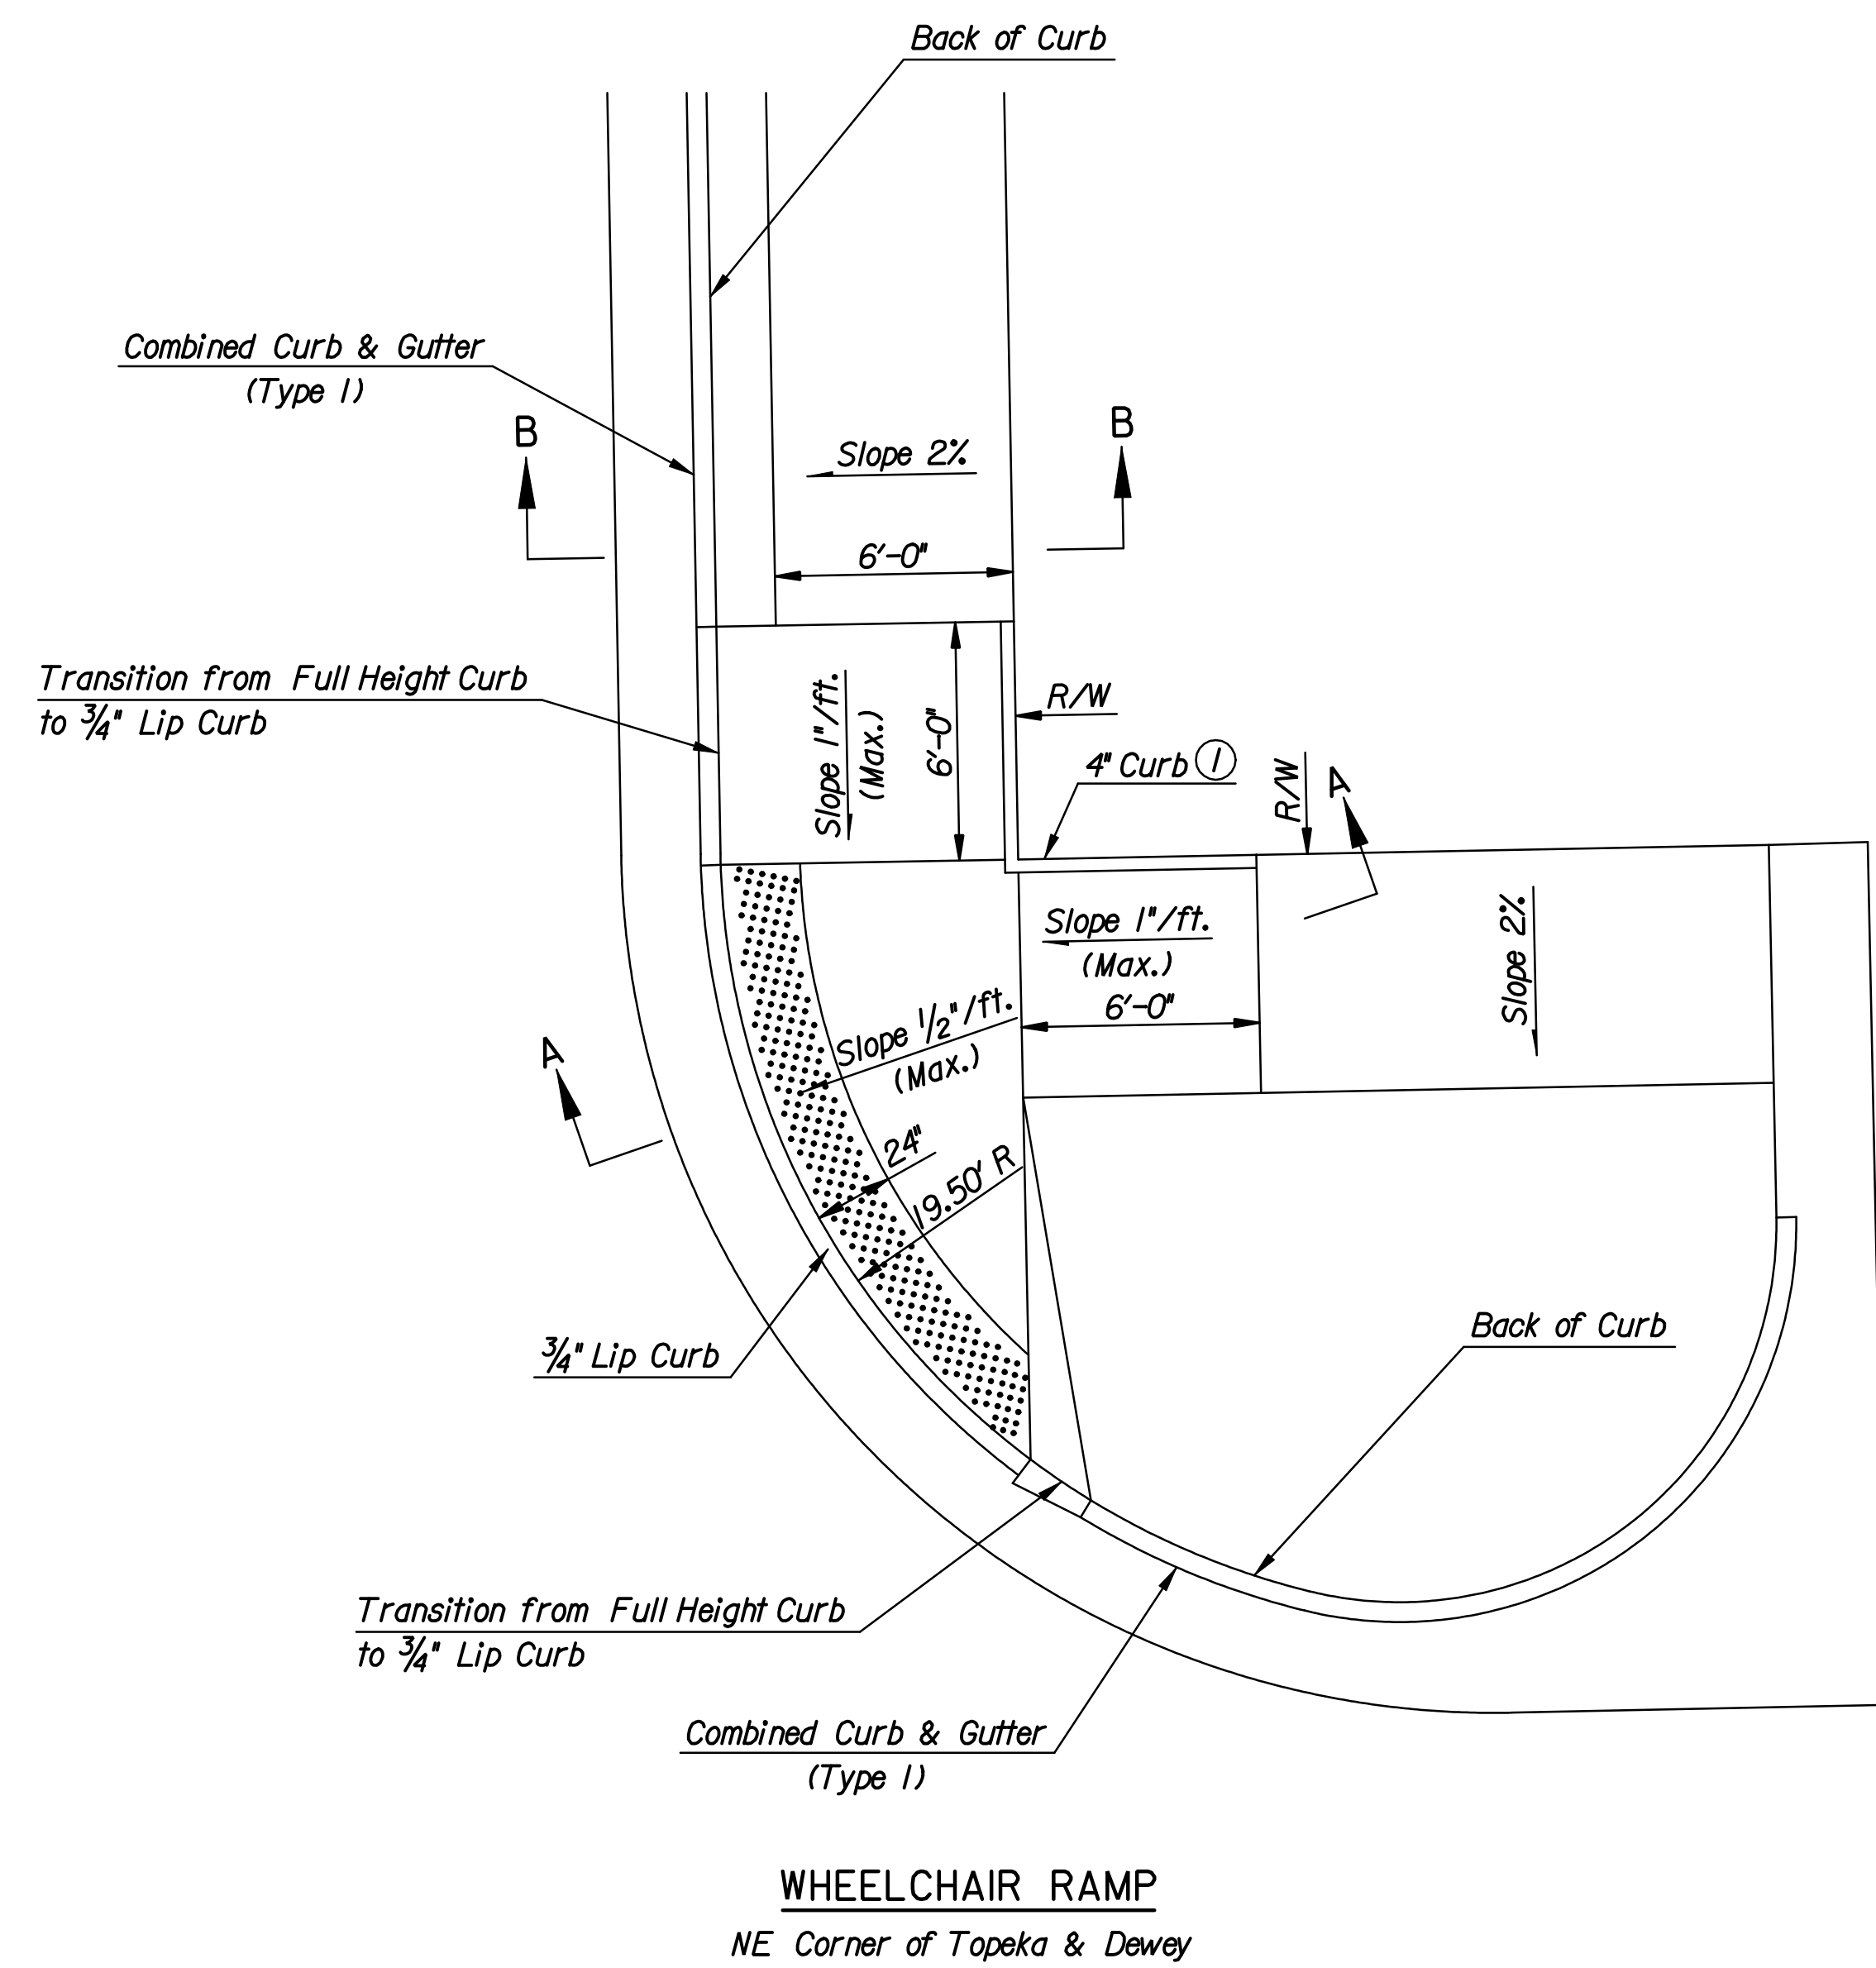

① Transition 4" curbing from no height to 6" height at R/W corner. Curbing shall be Subsidiary to the bid item "Wheelchair Ramp".

See Sh. No. R18 for Additional Notes & Details.

No.	Revision	By	Date
TOPEKA STREET			
WHEELCHAIR RAMP DETAILS			
JAMES L. ARMOUR, P.E. - CITY ENGINEER CITY OF WICHITA PROJECT NO. 472-84745			
Professional Engineering Consultants, P.A. 303 S. TOPEKA • WICHITA, KANSAS 67202 316-262-2691 • FAX 316-262-3003			
Designed by	DRM	Job No.	08457
Drawn by	SVB	Date	Feb., 2009
			Sht. R19 of R52