


WATERLINE MODIFICATIONS AT ST. FRANCIS STREET - BETWEEN DOUGLAS AND WILLIAM STREETS IN THE CITY OF WICHITA, KANSAS

CITY OF WICHITA PROJECT NO. 448-90425
OCA NO. 636208
JAMES L. ARMOUR, P.E. - CITY ENGINEER

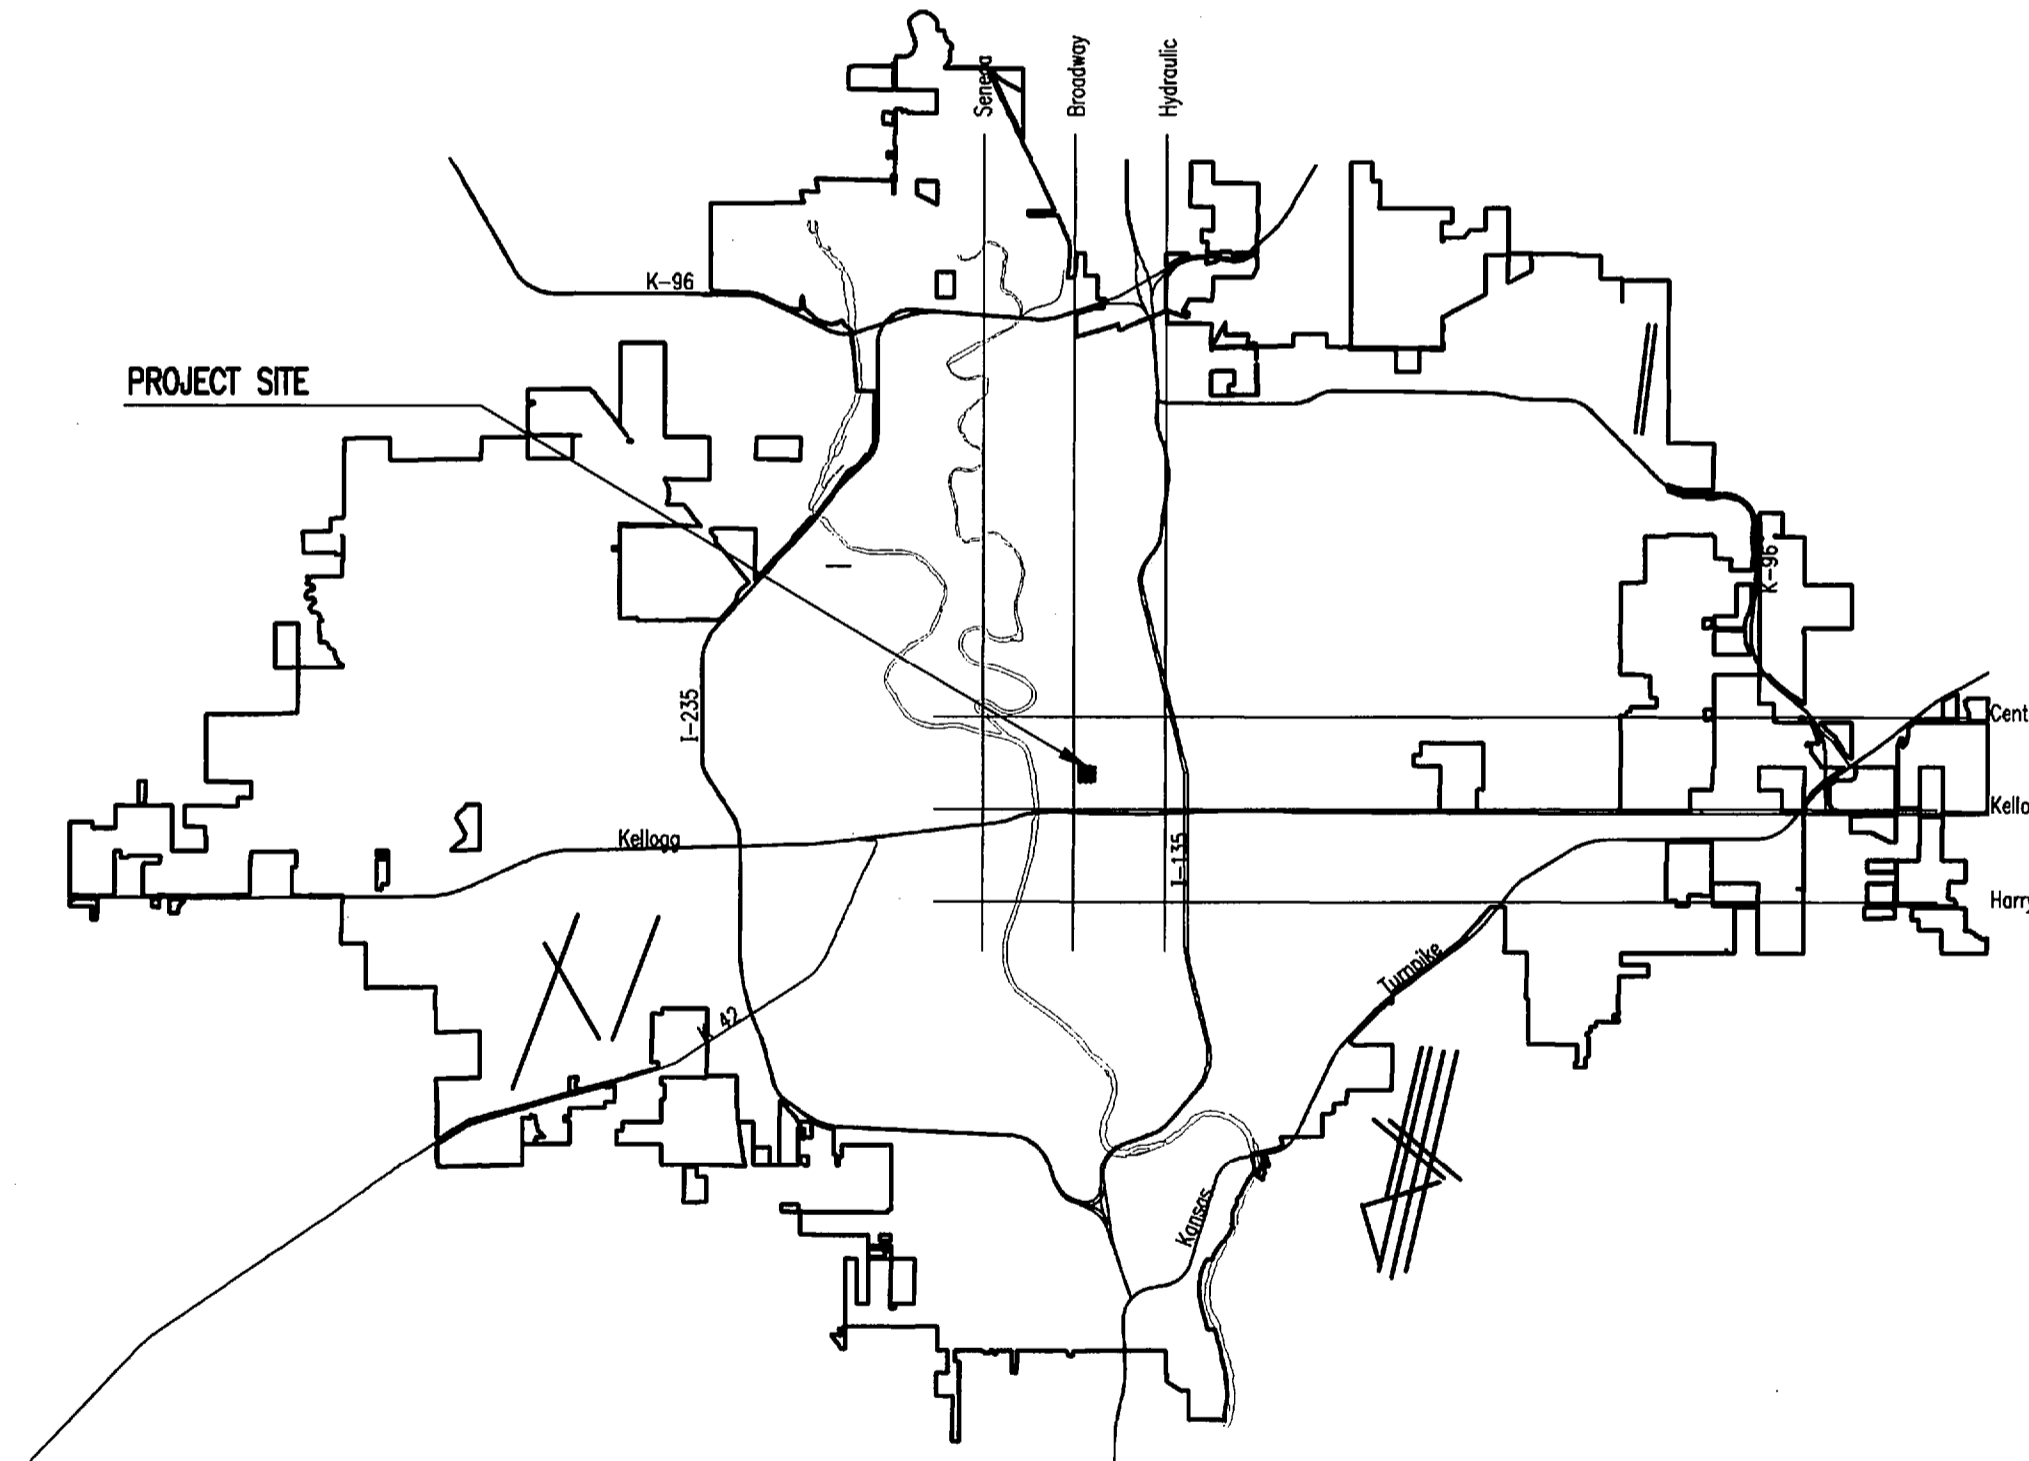

LOCATION MAP

INDEX OF SHEETS

SHEET NO. W1	TITLE SHEET
SHEET NO. W2	KEY MAP AND GENERAL NOTES
SHEET NO. W3	STANDARD DETAILS
SHEET NO. W4-W5	PLAN/PROFILE
SHEET NO. W6	MISCELLANEOUS DETAILS
SHEET NO. W7-W9	SOIL EROSION BMP DETAILS

MARCH 2009

PLANS PREPARED BY
PROFESSIONAL ENGINEERING CONSULTANTS, P.A.
ENGINEERS
WICHITA, KANSAS

