



159TH  
143RD  
127TH  
GREENWICH  
WEBB  
ROCK  
WOODLAWN  
OLIVER  
HILLSIDE  
HYDRAULIC  
BROADWAY  
SENECA  
MERIDIAN  
WEST  
HOOVER  
RIDGE  
TYLER  
MAIZE  
1197H  
135TH  
151ST  
H11791

53RD  
45TH  
37TH  
29TH  
21ST  
13TH  
CENTRAL  
MAPLE  
US54  
PAWNEE  
31ST  
MACARTHUR  
47TH

**PROJECT LOCATION**

**320 N. BELMONT  
MANHOLE CONSTRUCTION  
OCA # 620463  
468-84264**

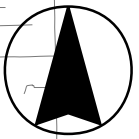

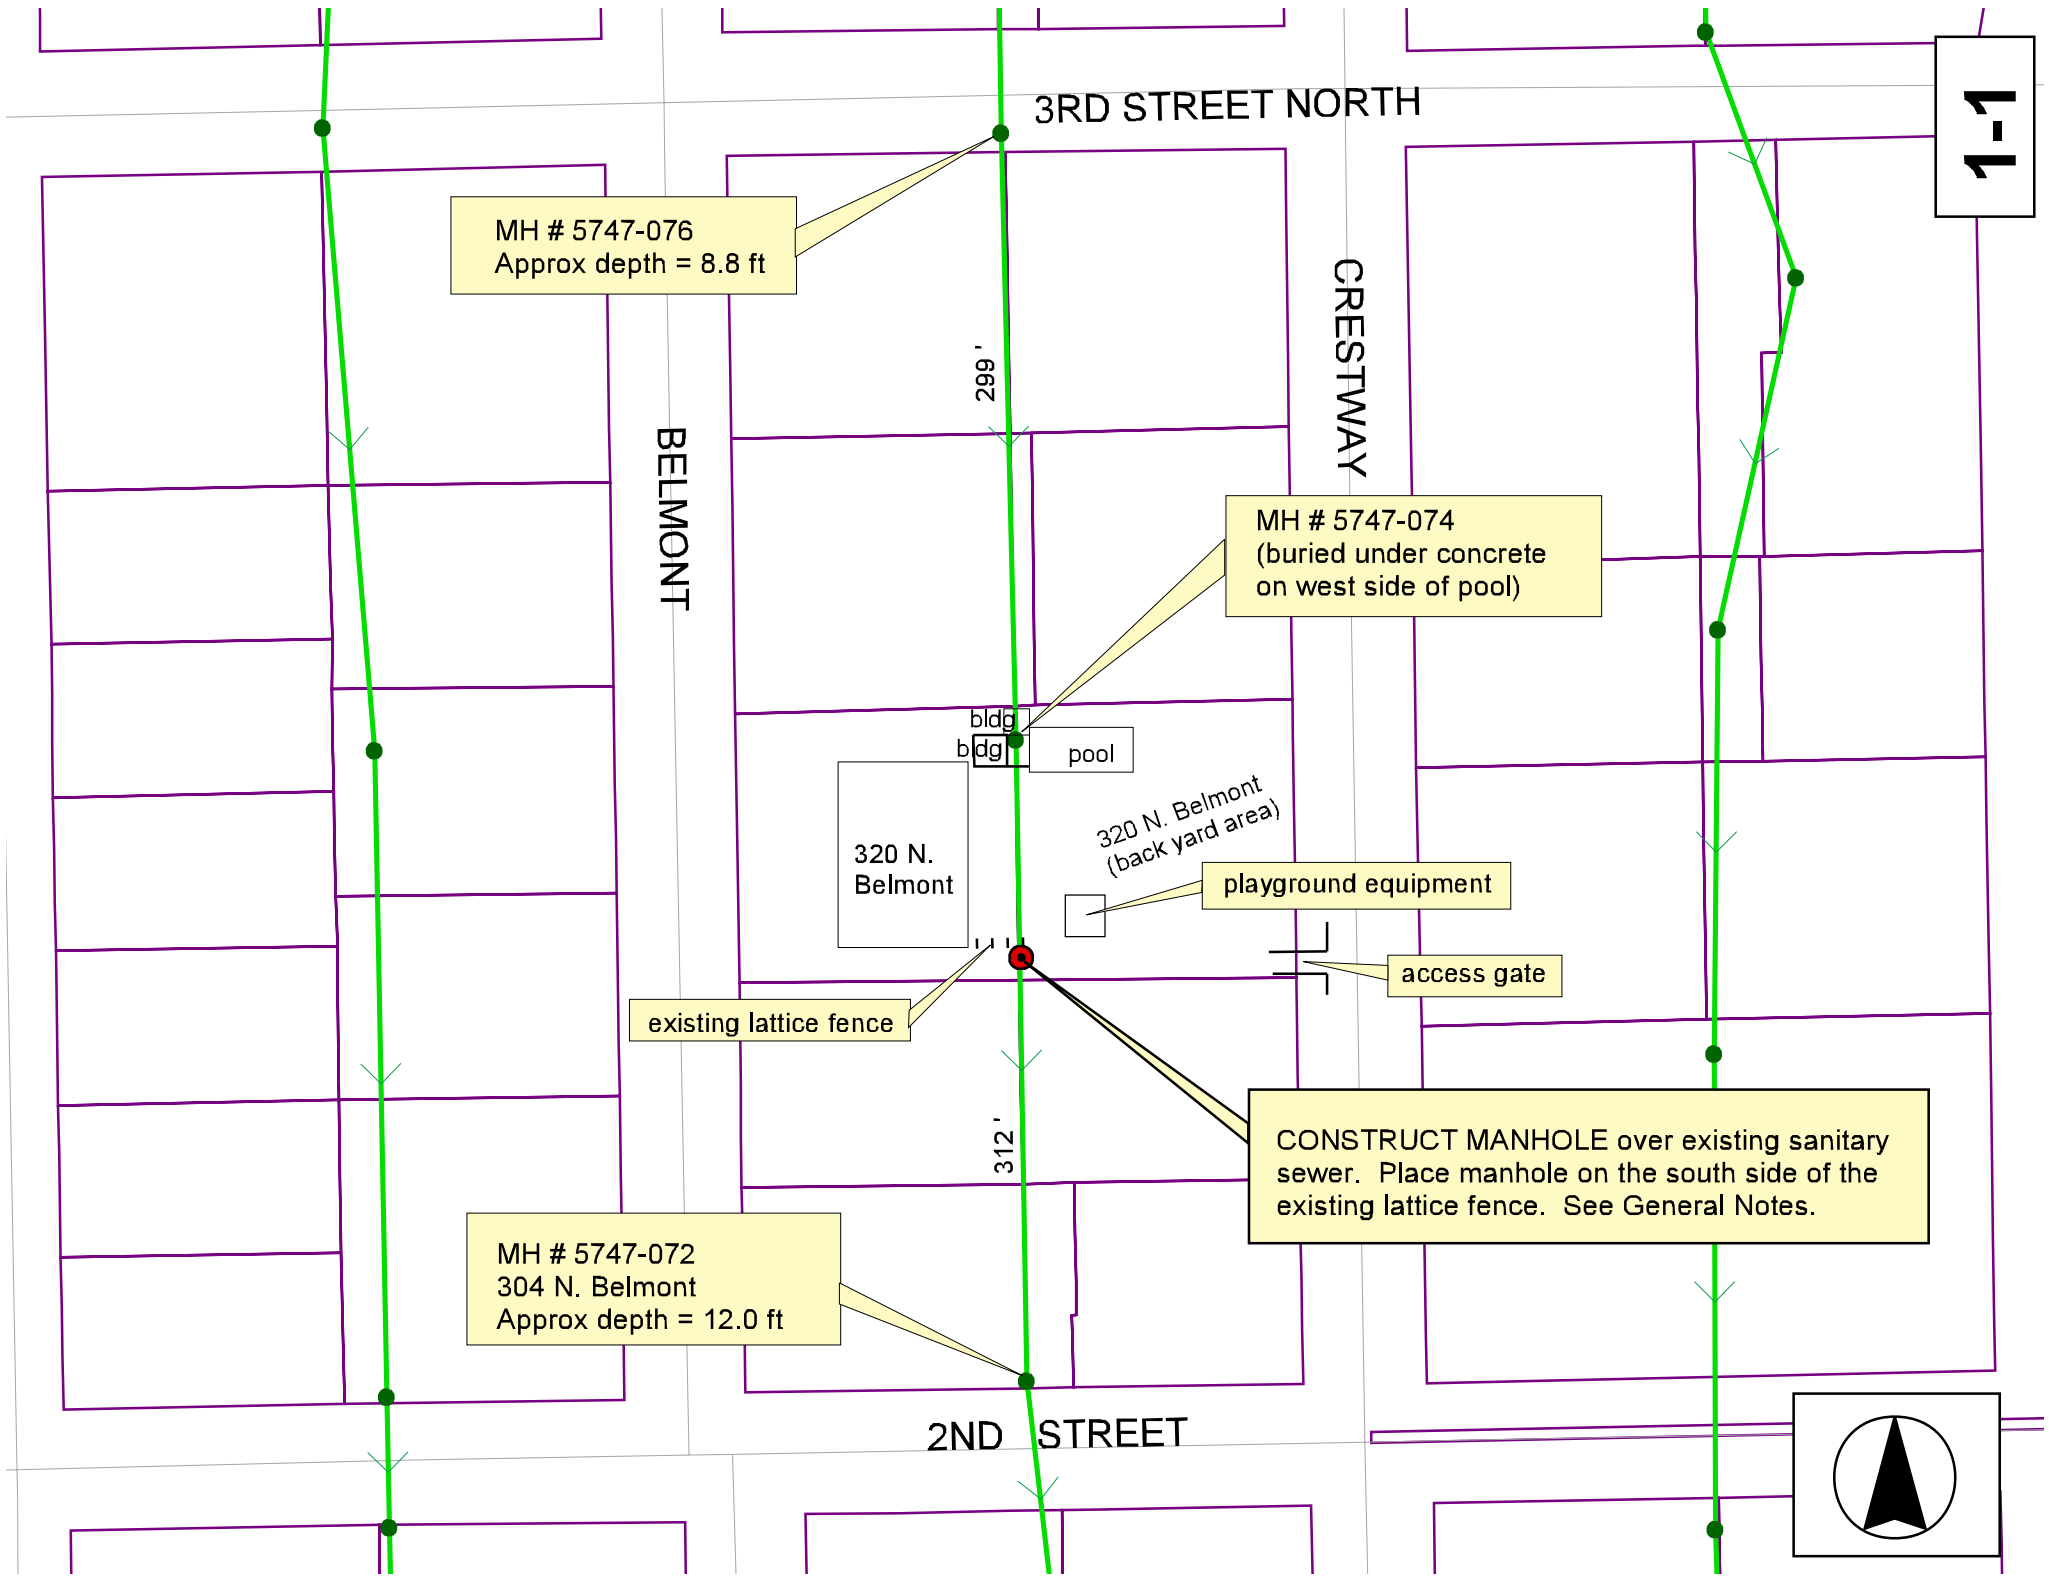

MH # 5747-076  
Approx depth = 8.8 ft

MH # 5747-074  
(buried under concrete  
on west side of pool)

MH # 5747-072  
304 N. Belmont  
Approx depth = 12.0 ft

CONSTRUCT MANHOLE over existing sanitary  
sewer. Place manhole on the south side of the  
existing lattice fence. See General Notes.

