




20+56.05

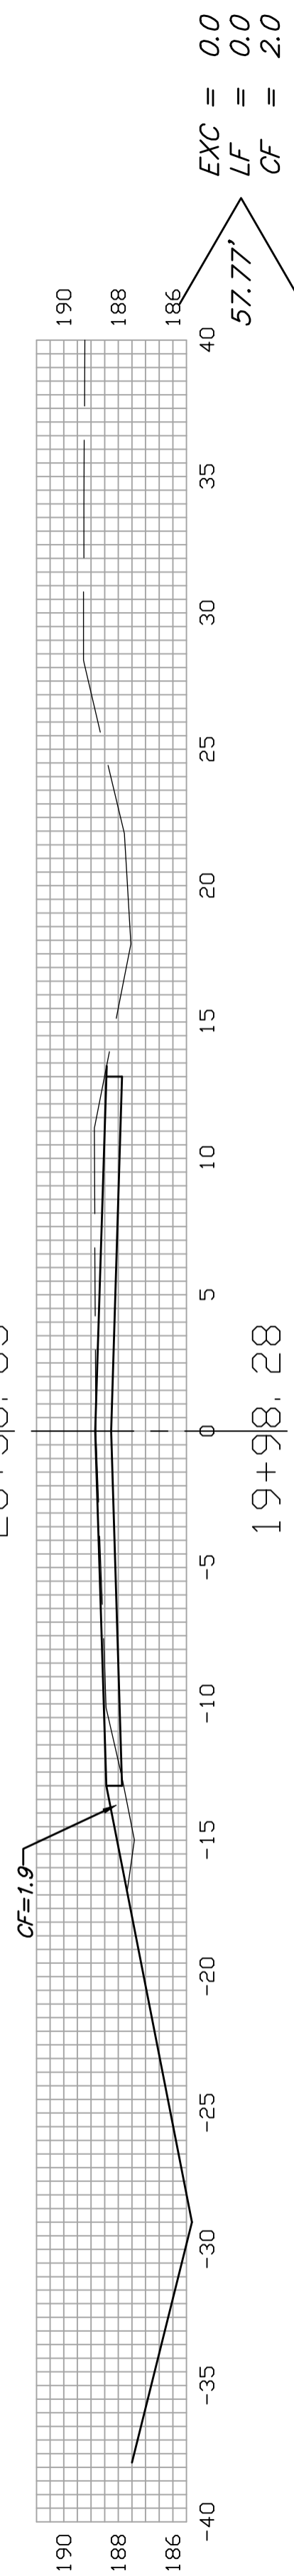


19+98.28

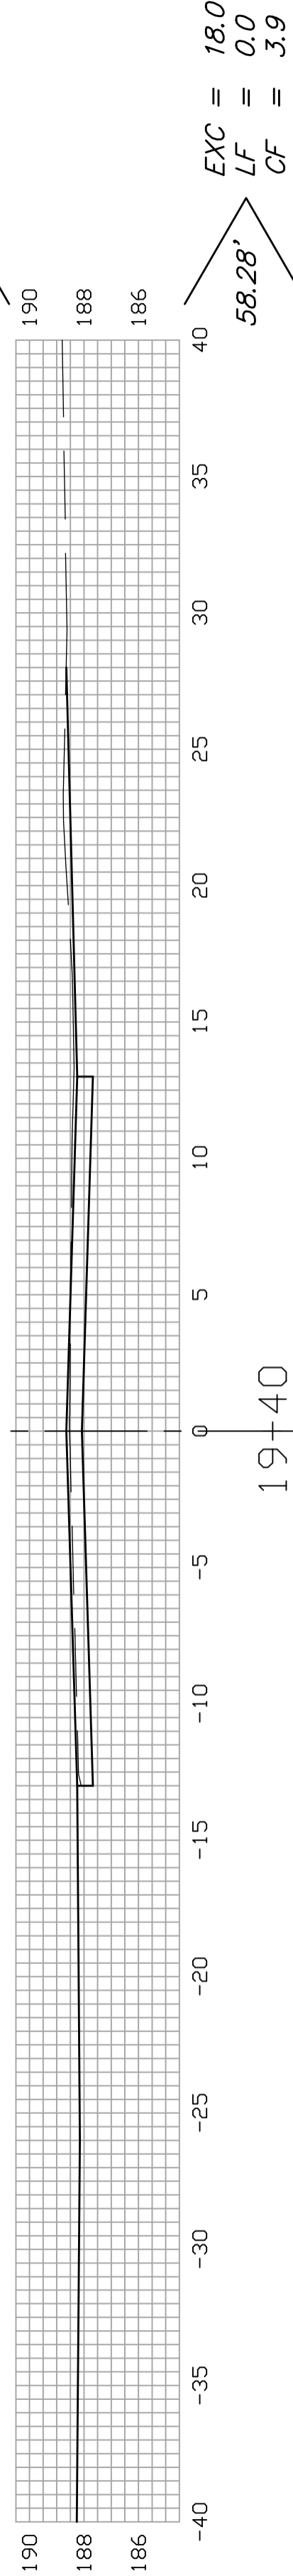


19+40

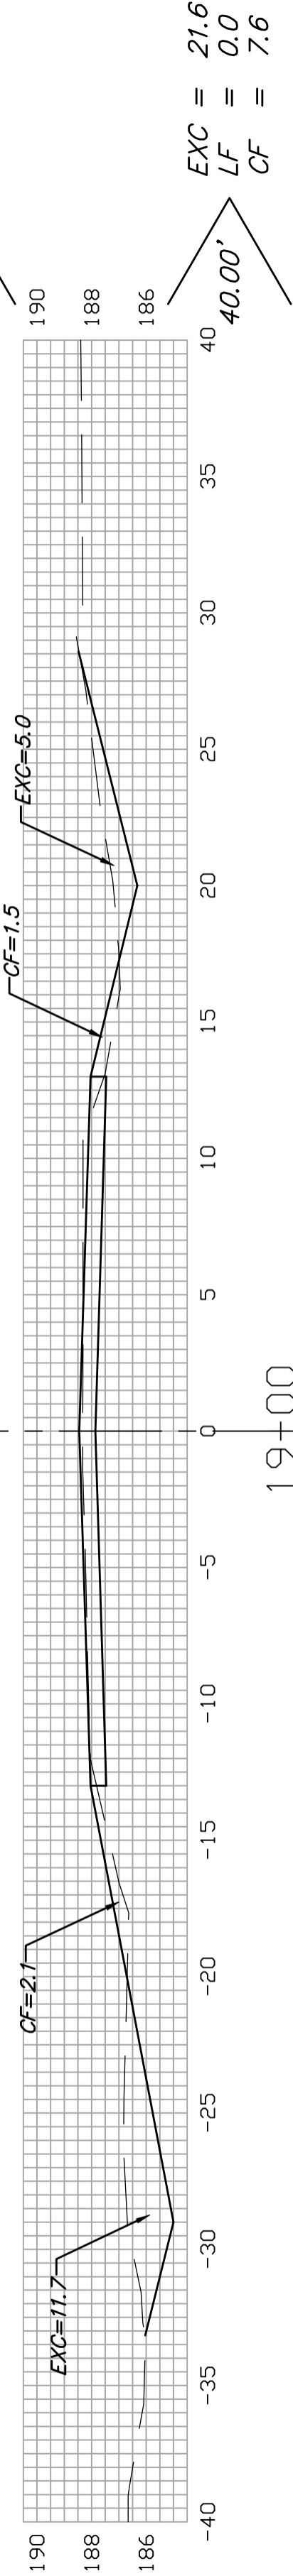


19+00

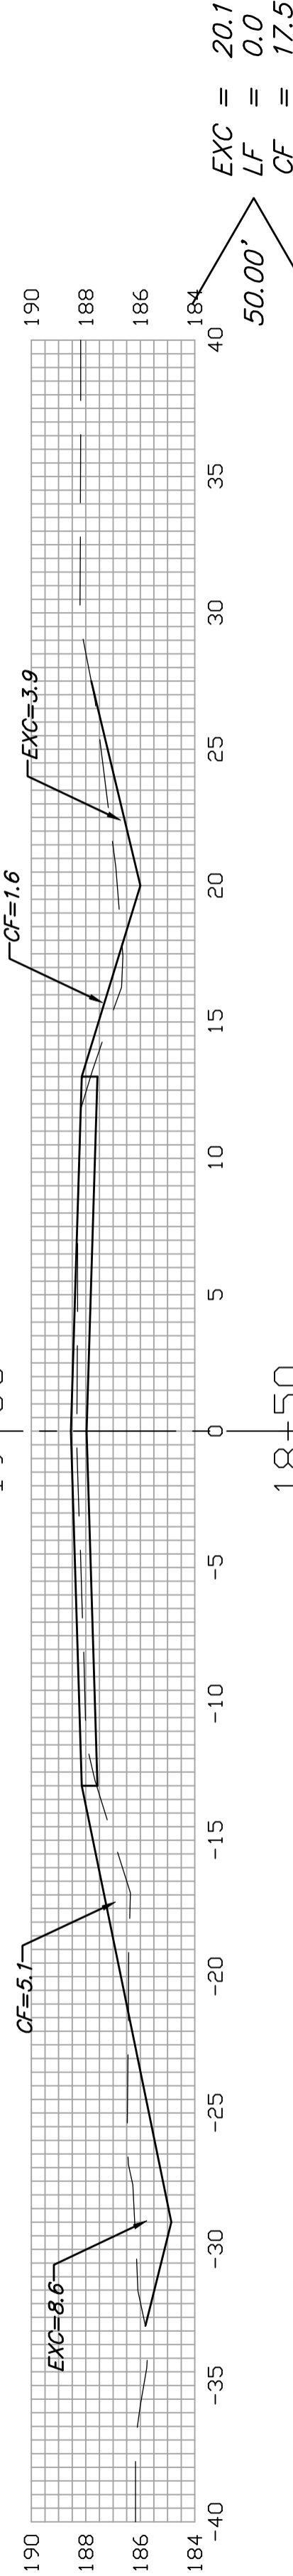


18+50

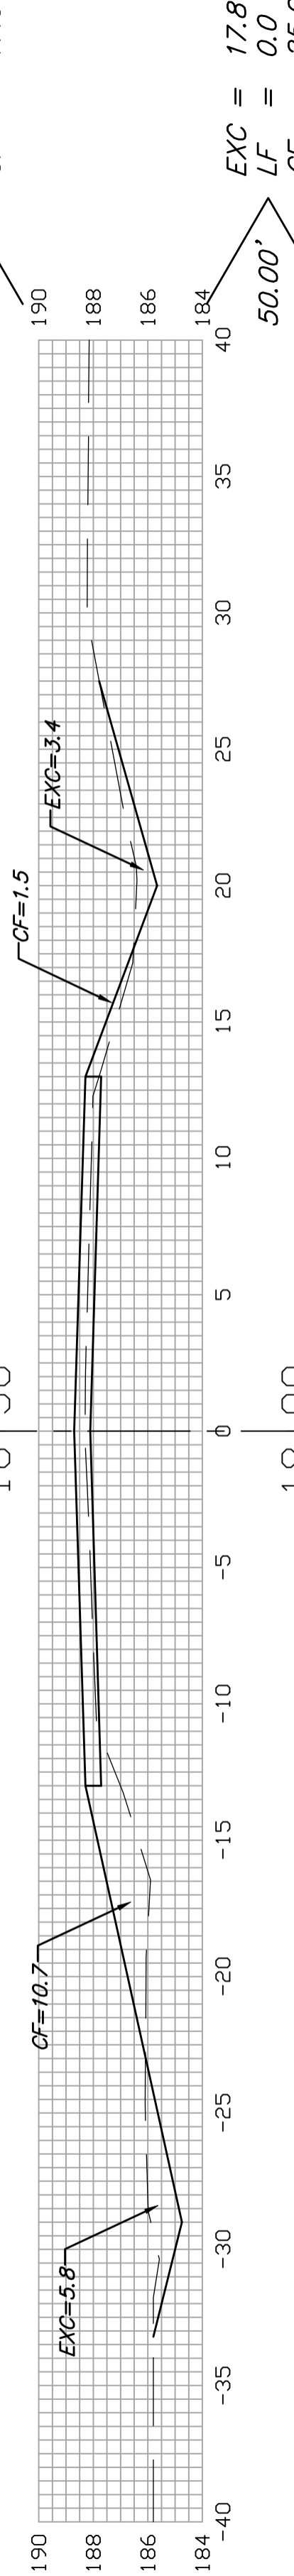


18+00

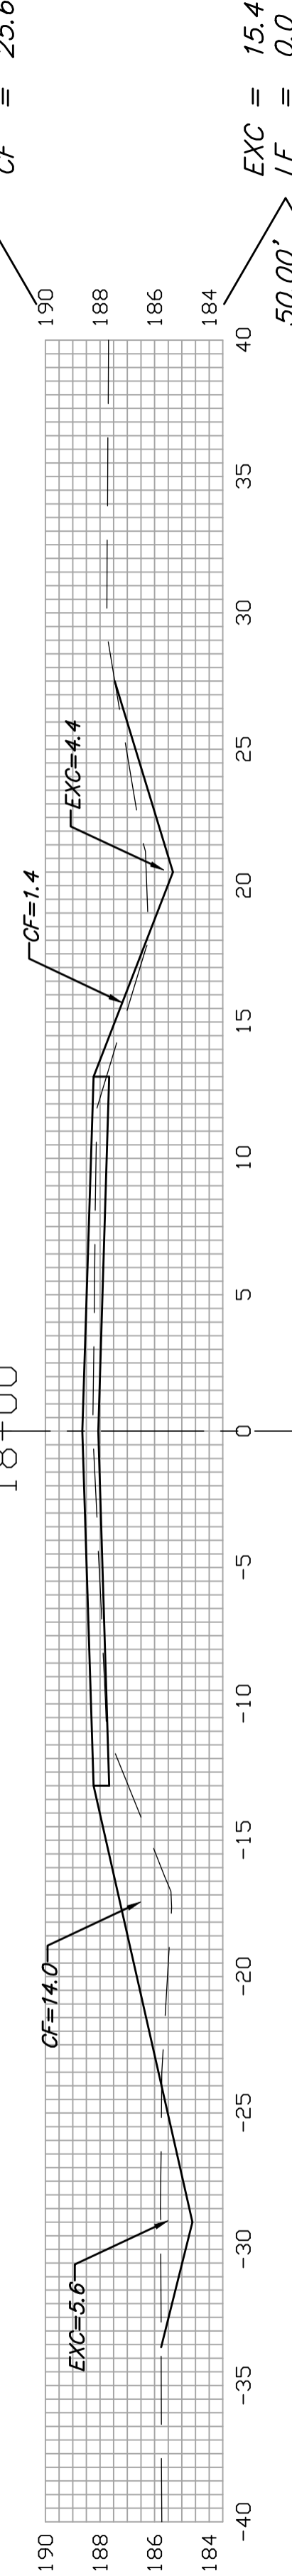


17+50

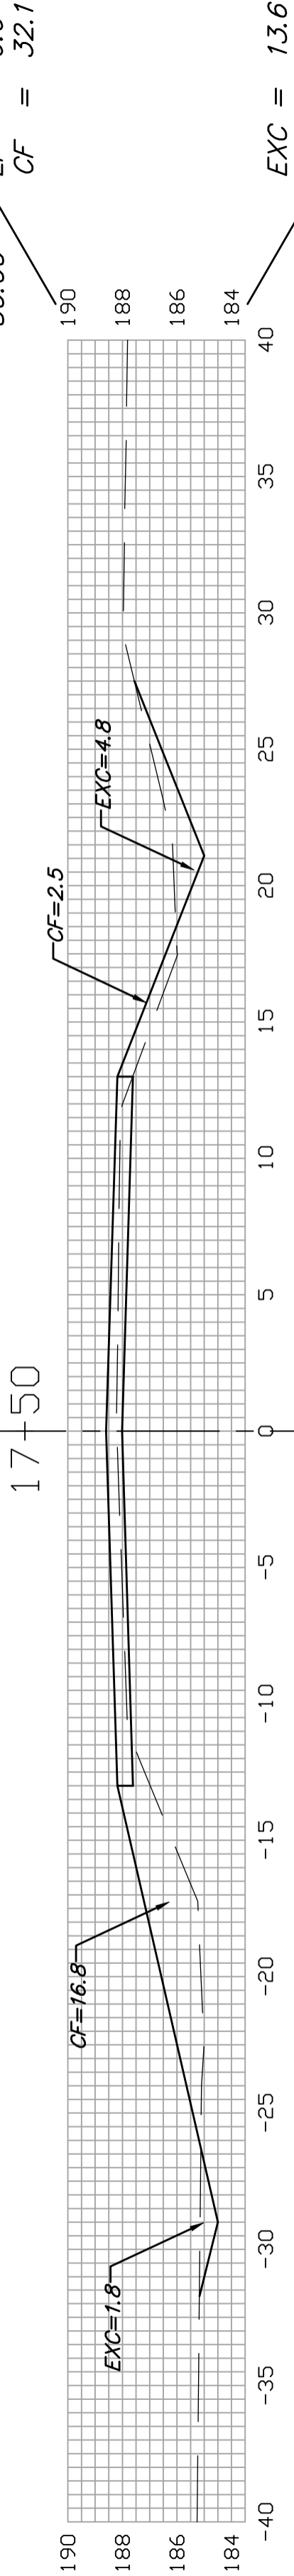


17+00

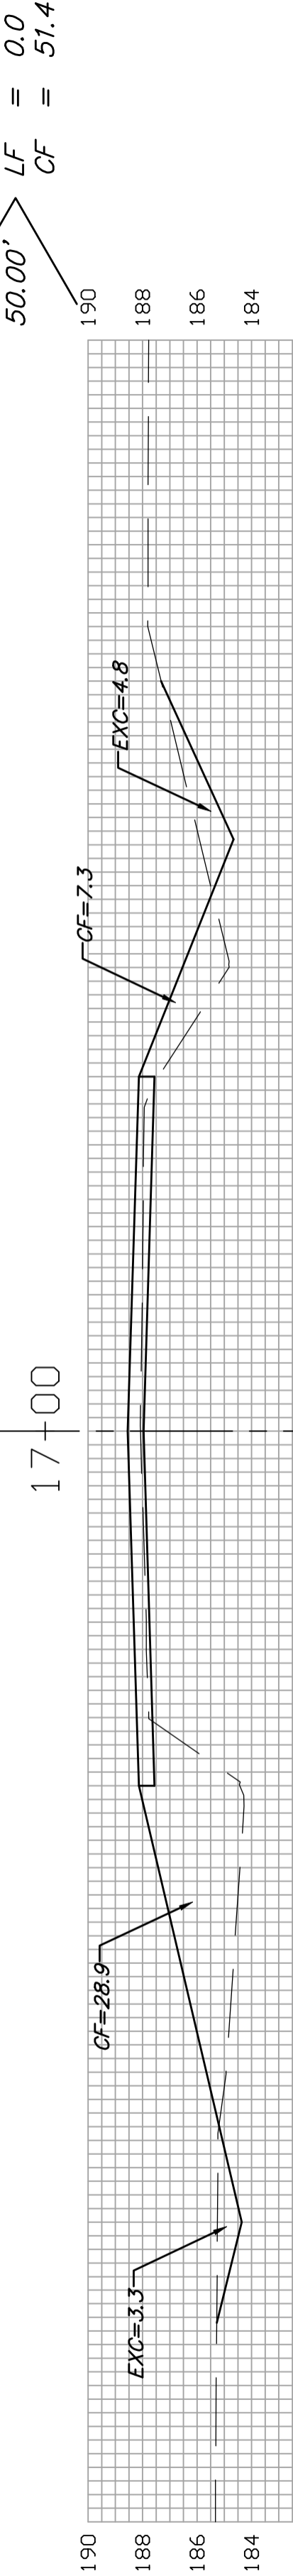


16+50

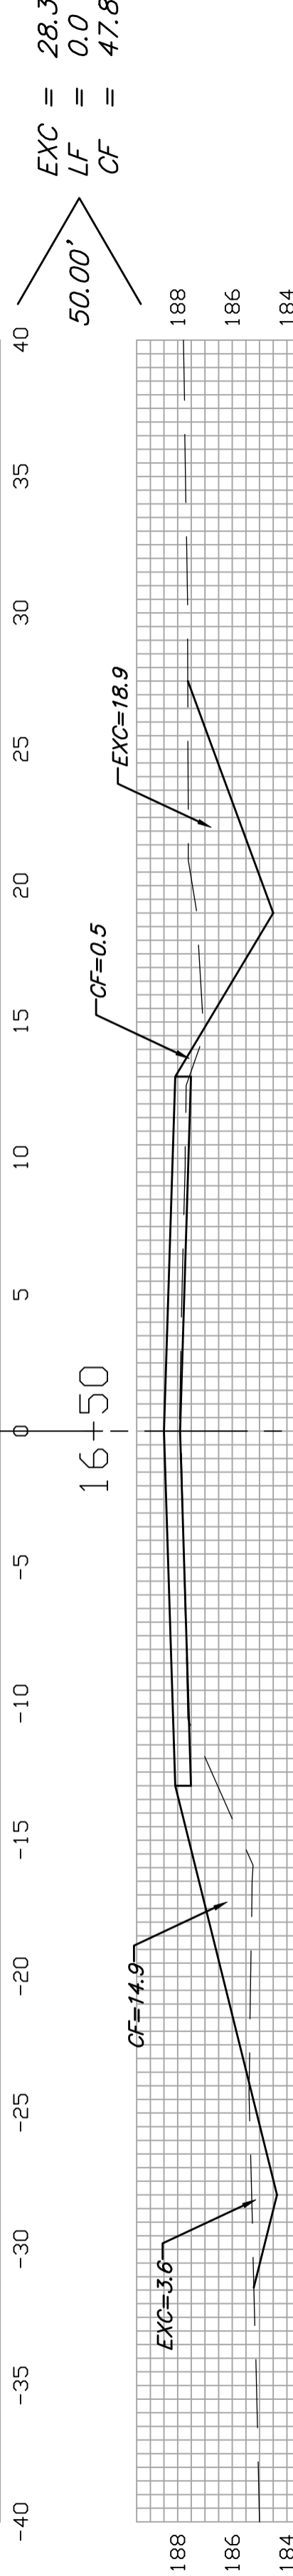


16+00

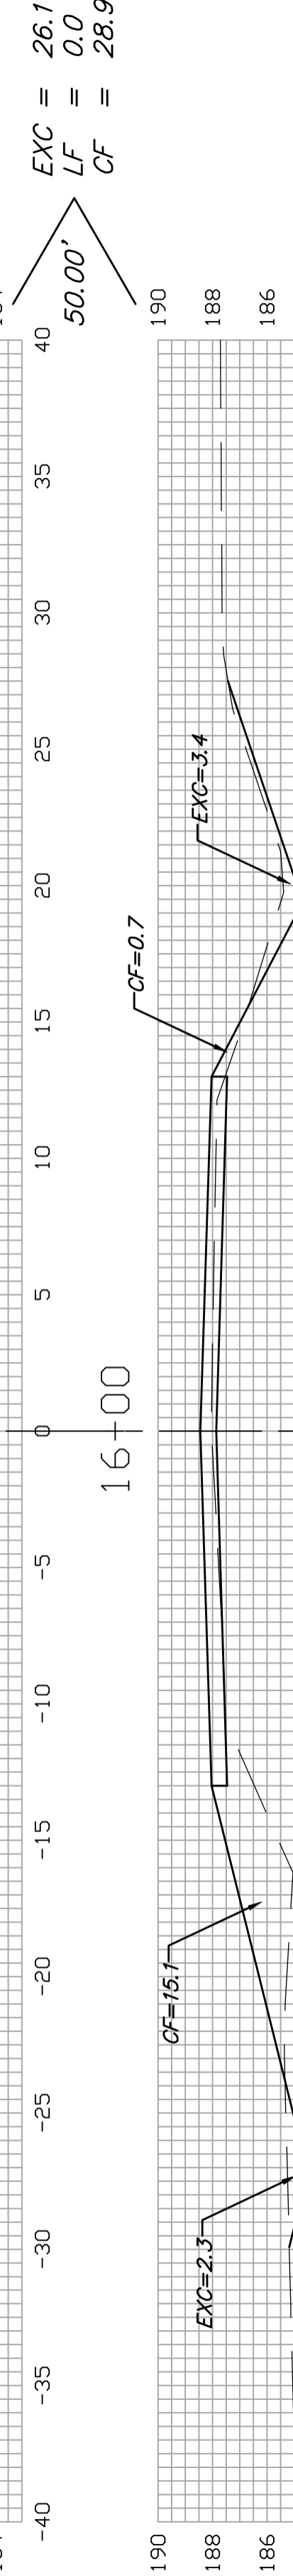


15+50

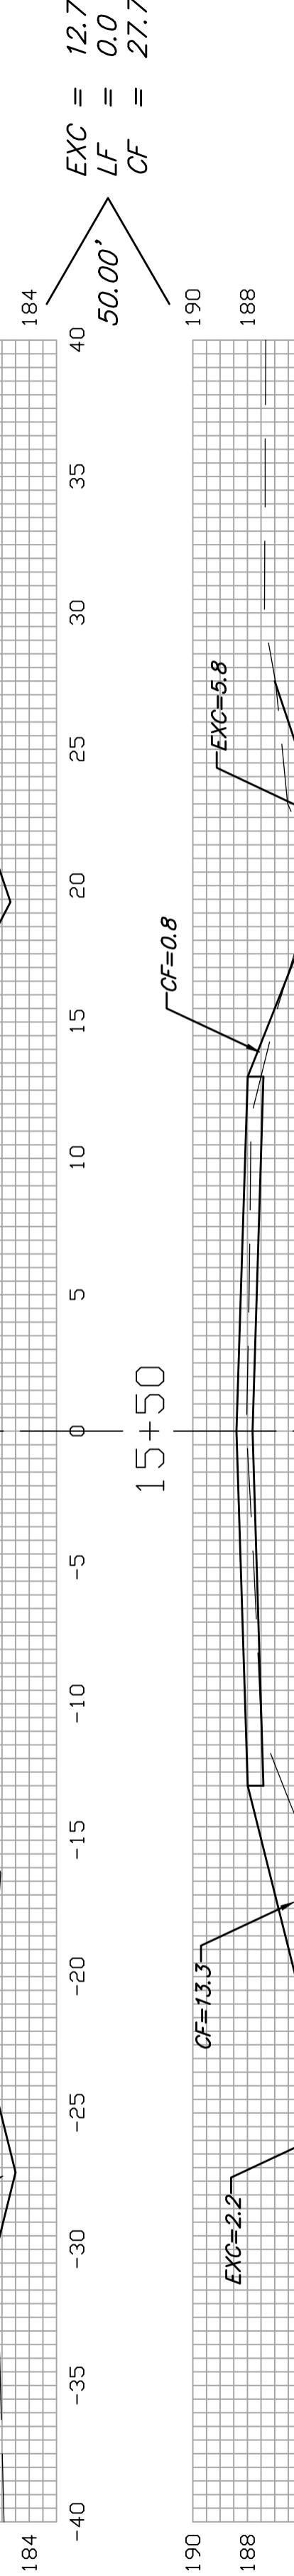

15+00

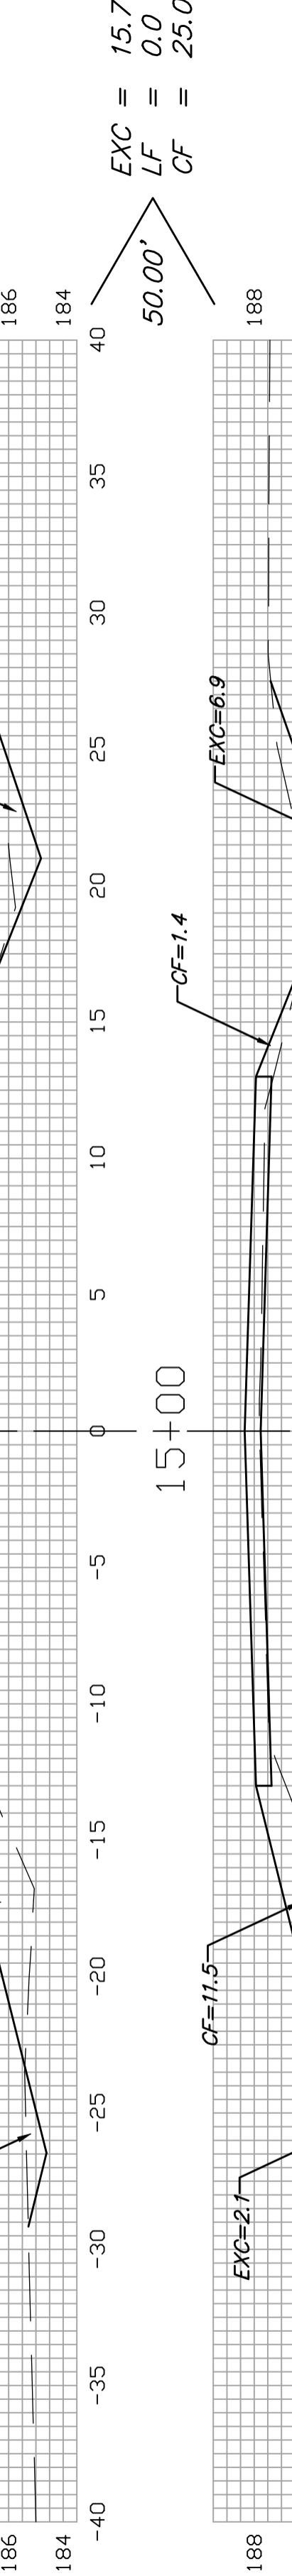


14+50

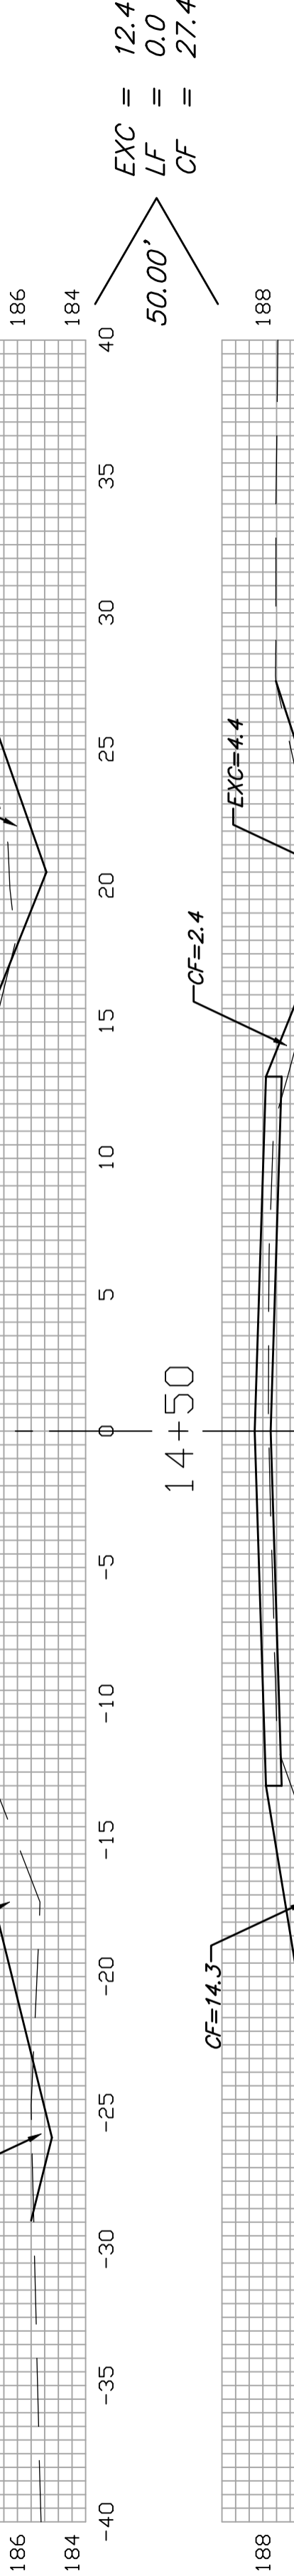

14+00

Sheet Totals:
 Excavation = 201.7 C.Y.
 Loose Fill = 0.0 C.Y.
 Compacted Fill = 296.9 C.Y.

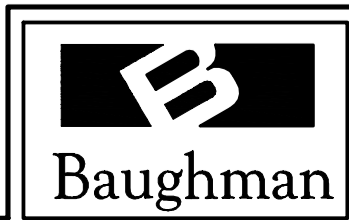

143RD ST. E.
 ☐