



FOX RIDGE ADDITION

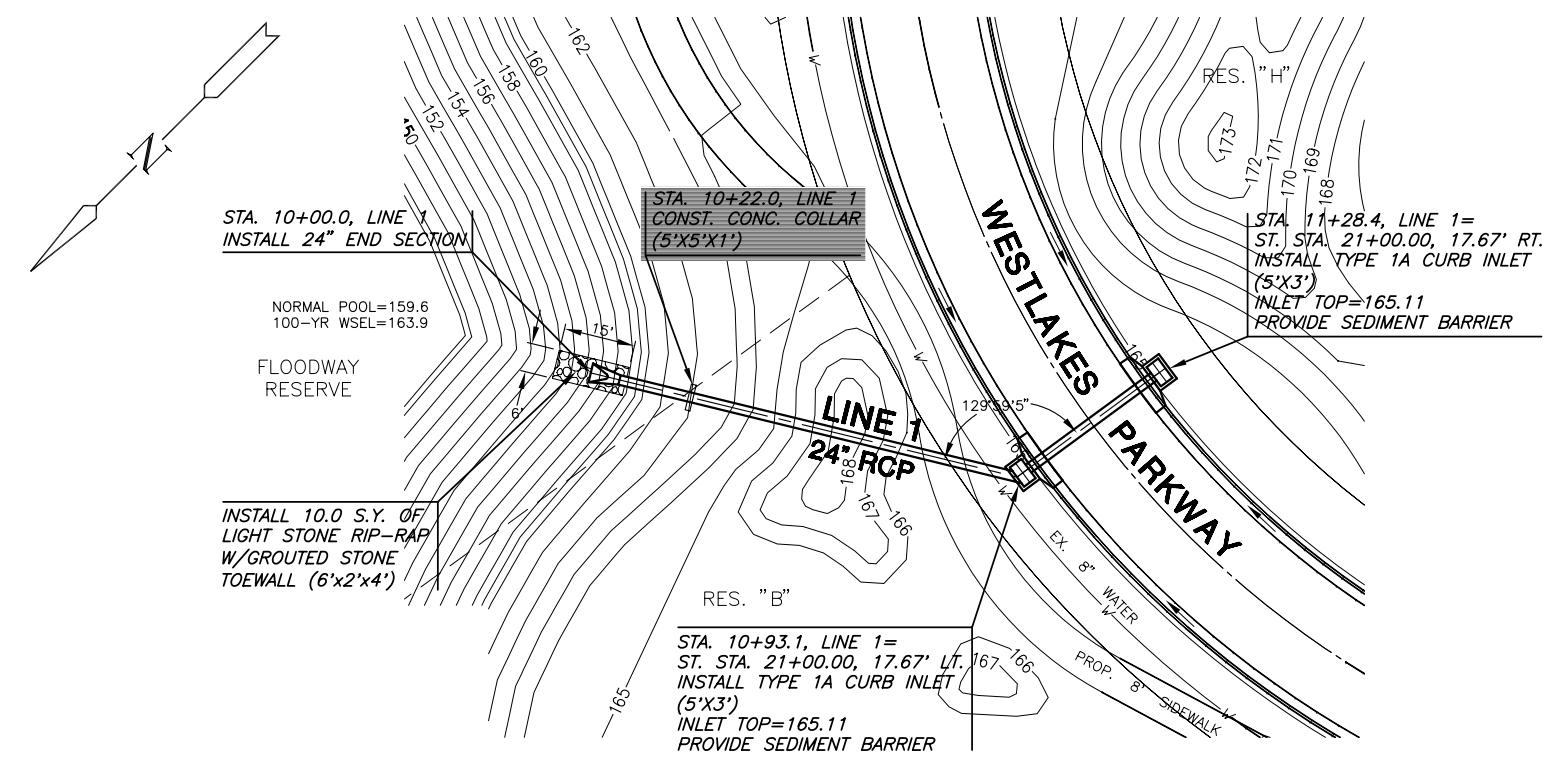

FOX RIDGE ADDITION
PLAN LINE 1

FOX RIDGE ADDITION

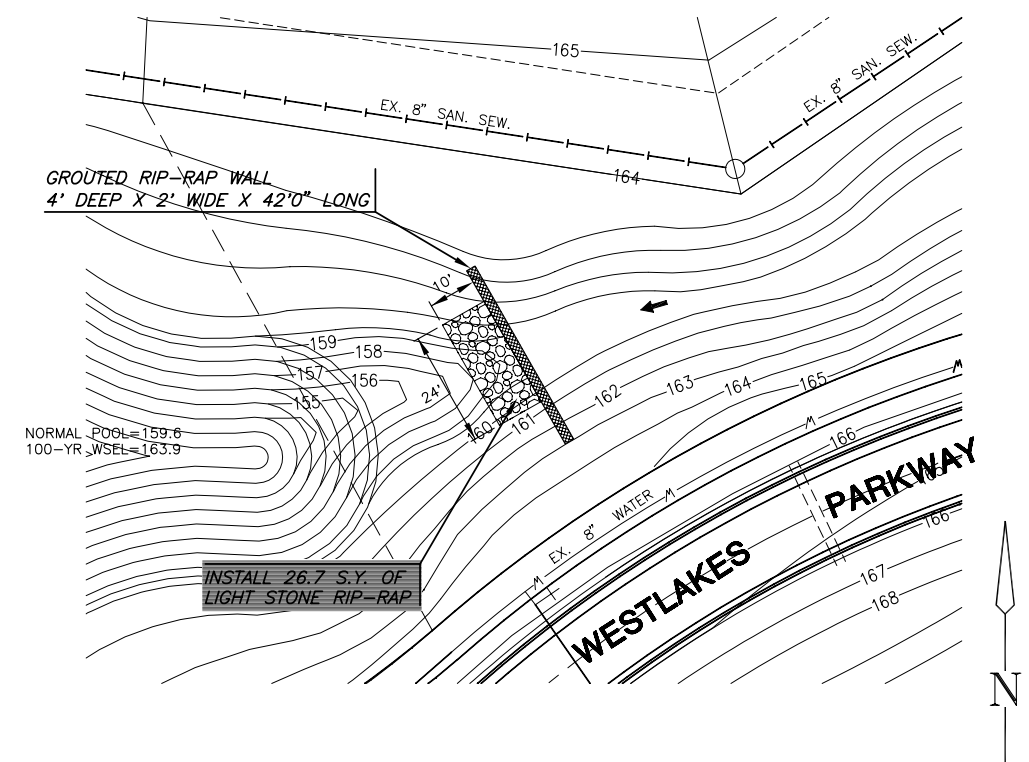

FOX RIDGE ADDITION
WEIR PLAN

NOTE
RIPRAP SHALL BE INSTALLED ACCORDING TO STD SPEC WITH TOE WALLS ON ALL UNPROTECTED EDGES. THE TOE WALL SHOWN ON THE PLANS SHALL BE IN ADDITION TO THE STD SPEC.

