
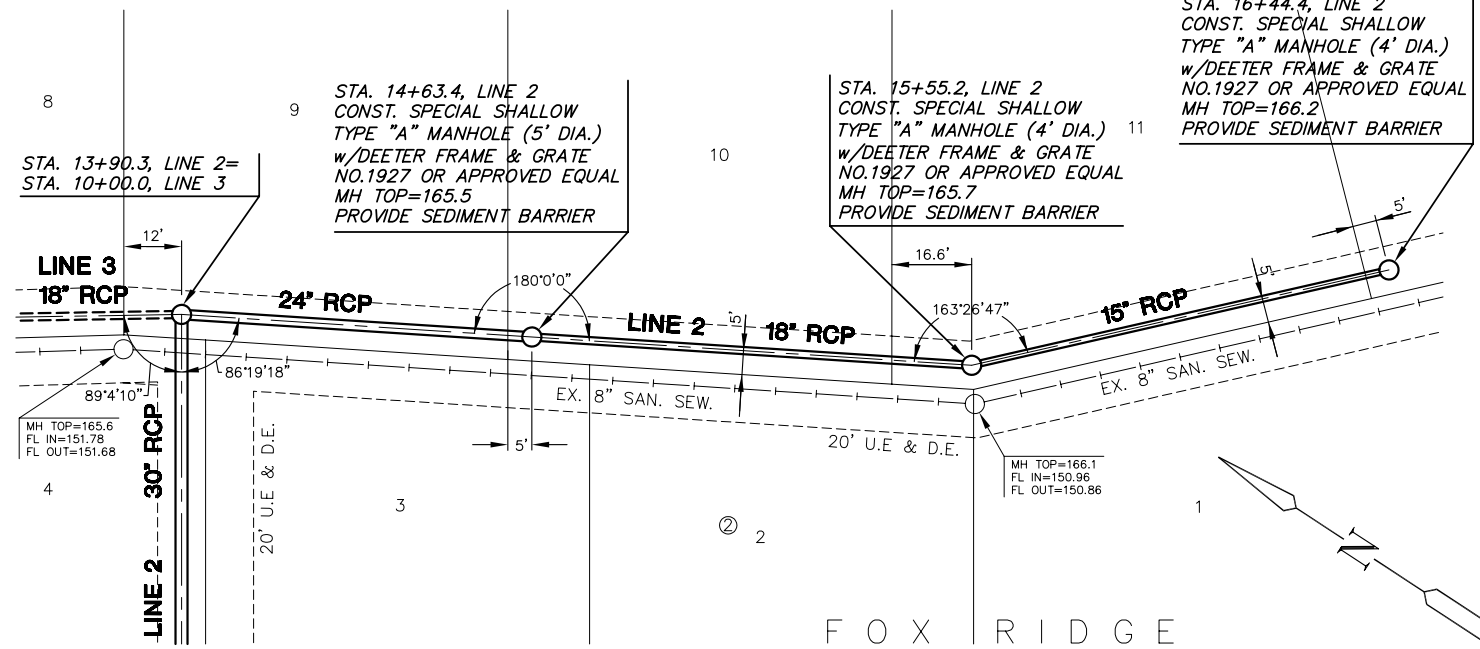


FOX RIDGE
ADDITION

FOX RIDGE
ADDITION

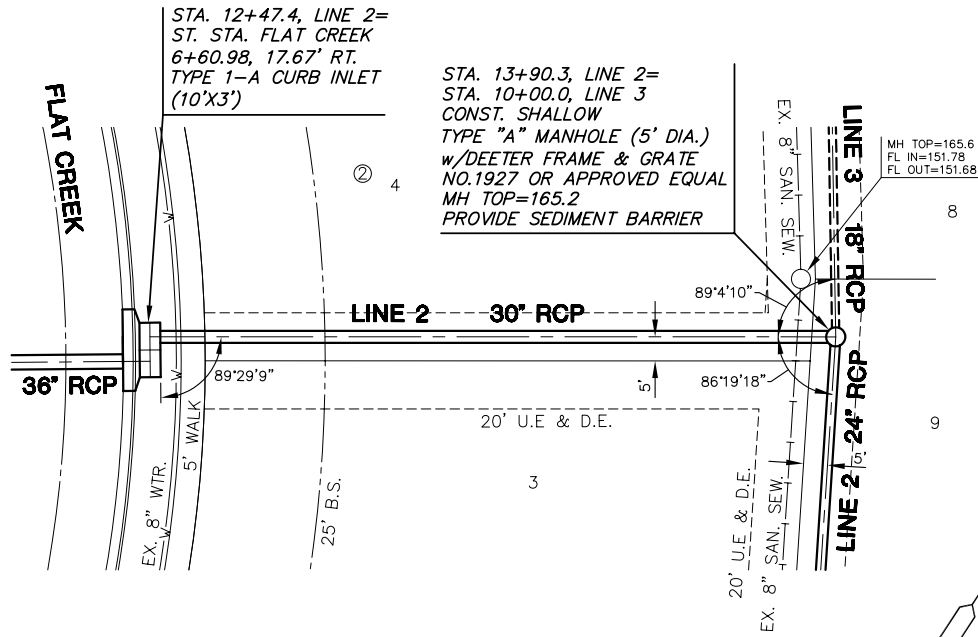


FOX RIDGE
ADDITION

FOX RIDGE
ADDITION


PLAN LINE 2

PLAN LINE 2

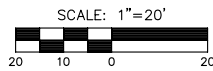

PROFILE LINE 2

SCALE: HORIZ. 1"=20'
SCALE: VERT. 1"=5'

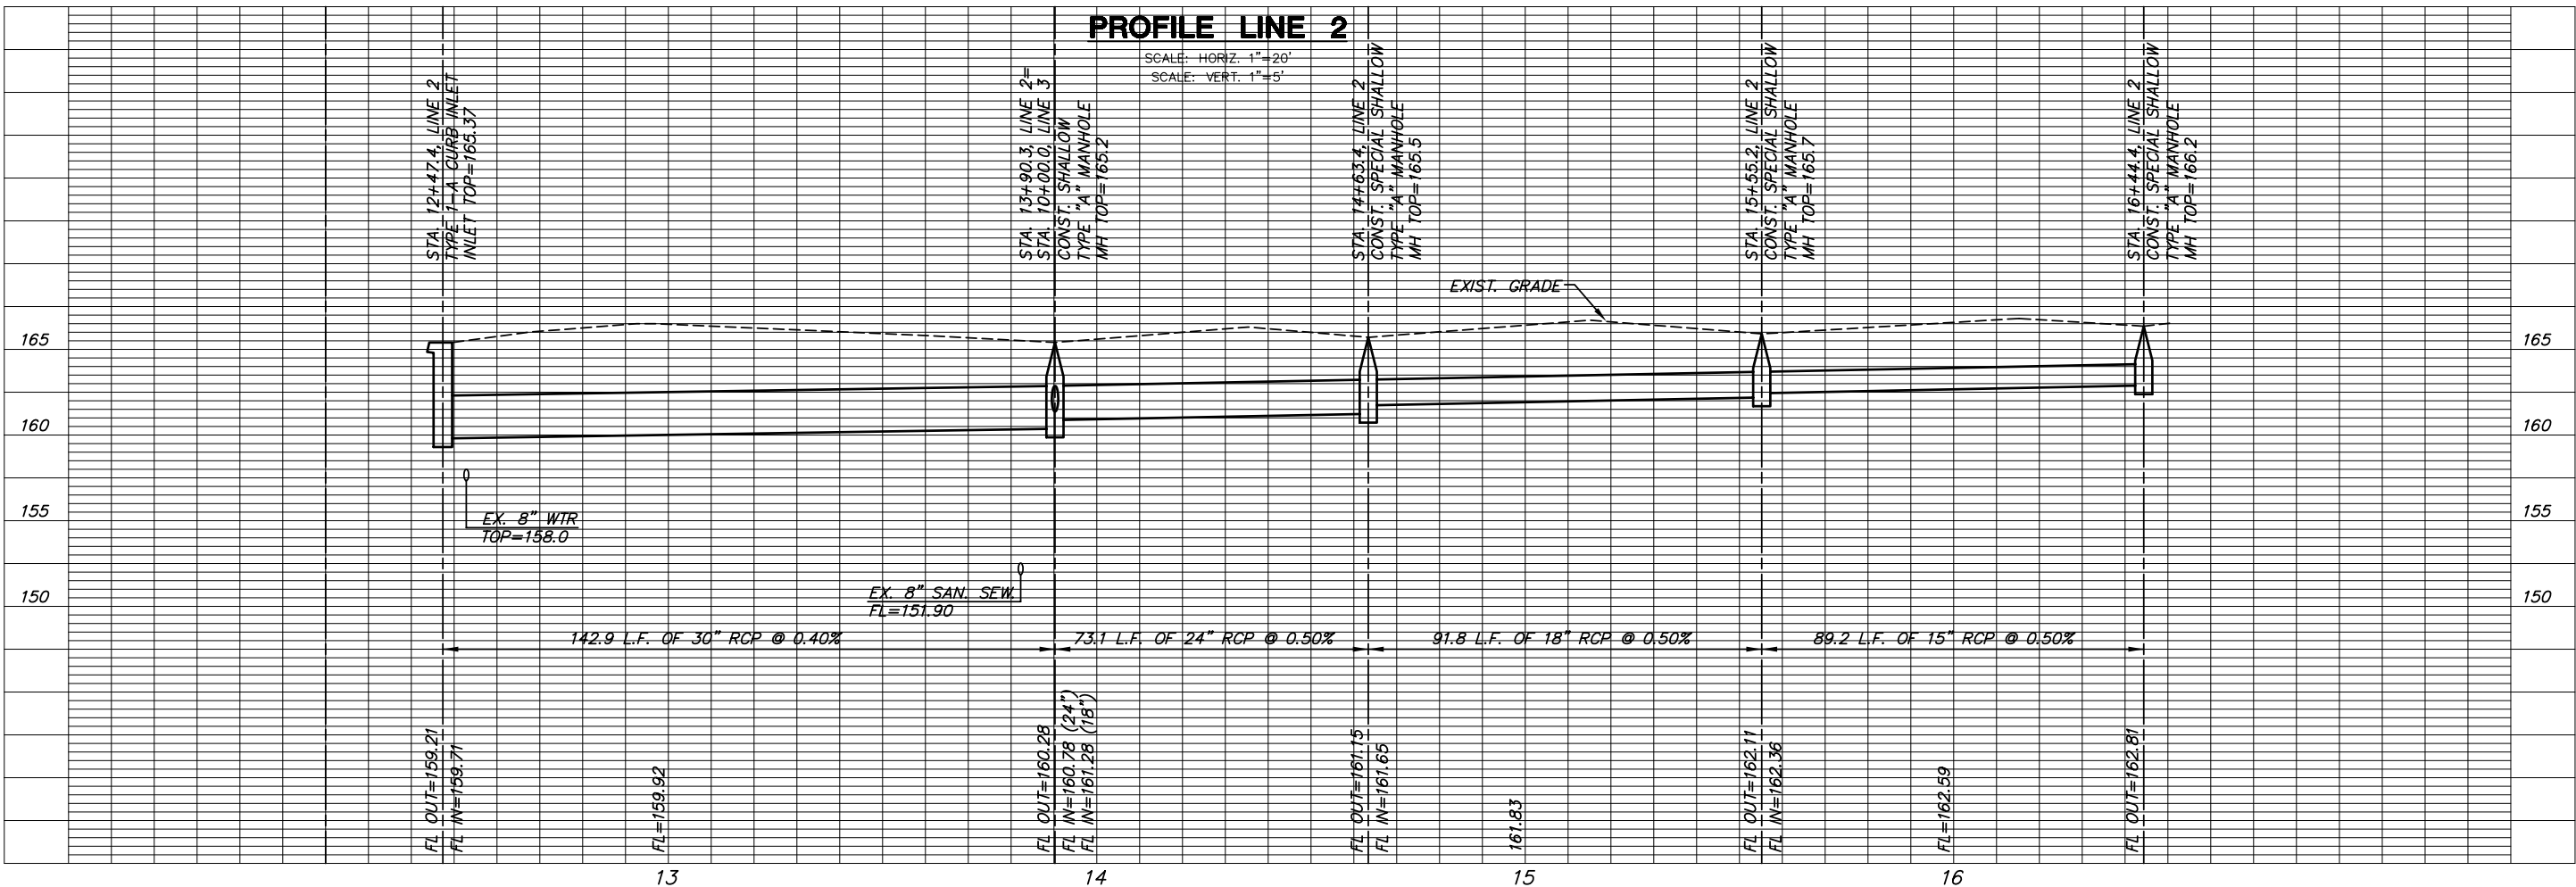

PLOTTED: Wednesday, September 13, 2006 @ 10:40AM

G:\CIVIL\99118\dwg\SWIS\PH_12\99118D2.dwg