



**PLAN LINE 5**

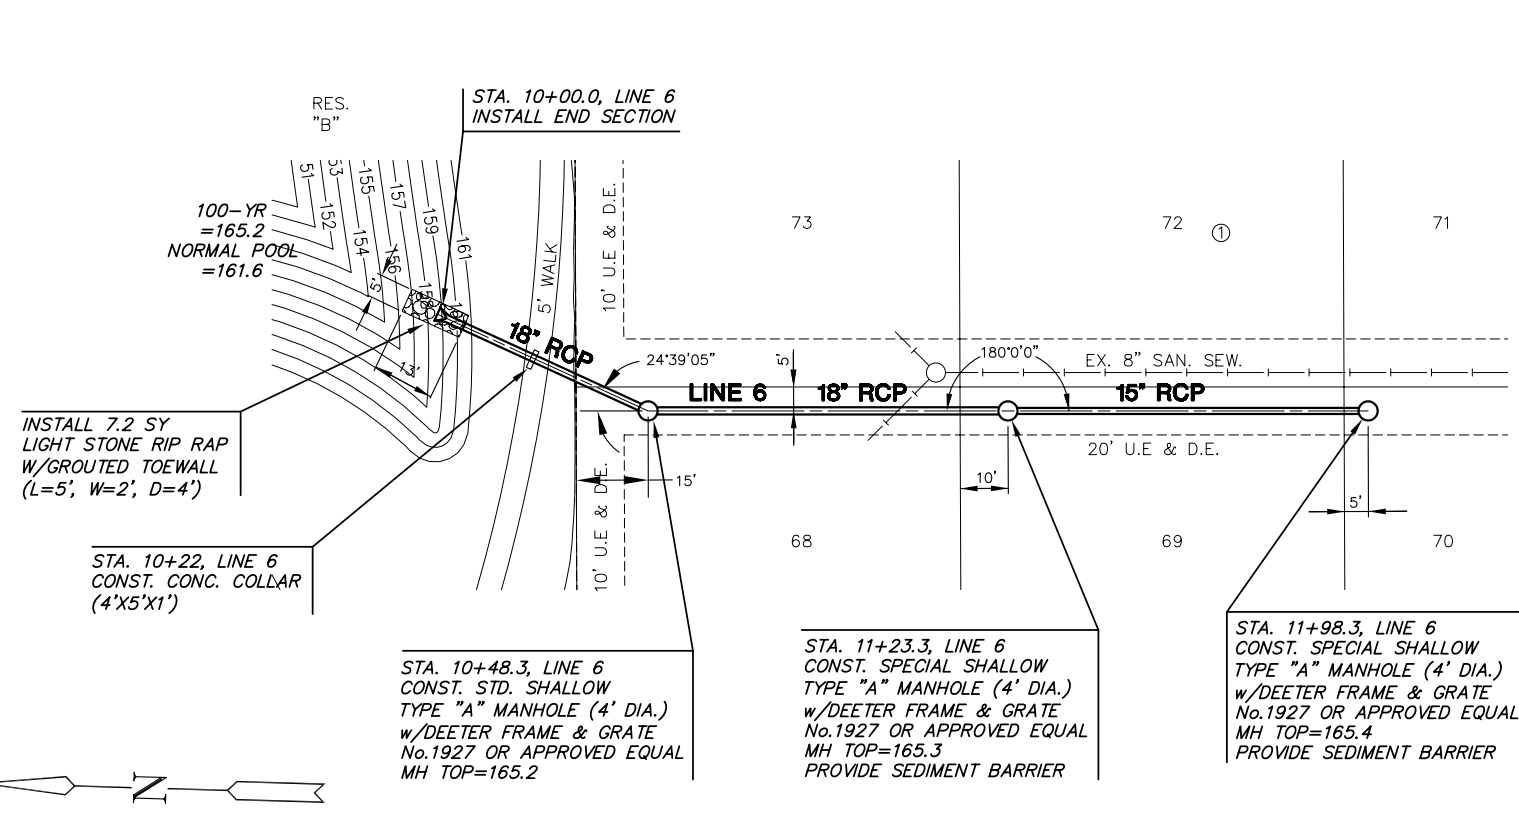


**PLAN LINE 6**

**NOTE**  
RIPRAP SHALL BE INSTALLED ACCORDING TO STD SPEC WITH TOE WALLS ON ALL UNPROTECTED EDGES. THE TOE WALL SHOWN ON THE PLANS SHALL BE IN ADDITION TO THE STD SPEC.

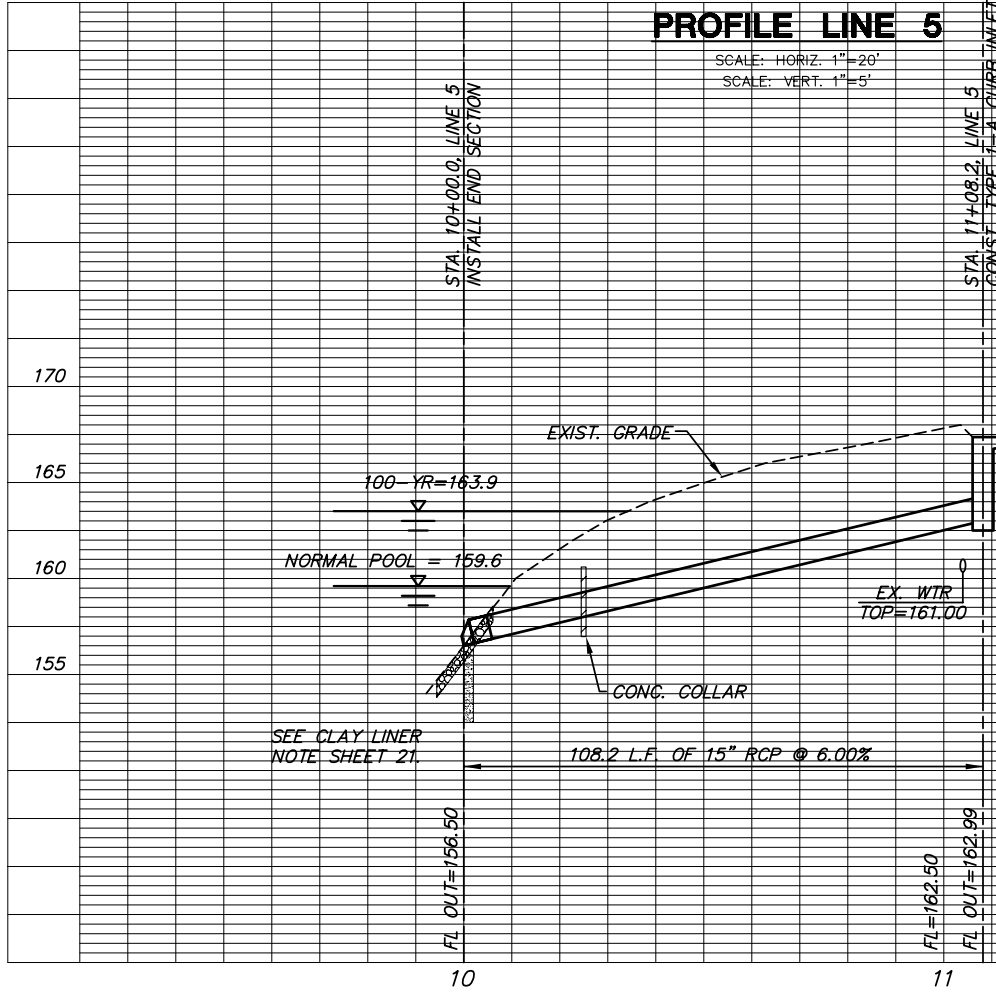

**PROFILE LINE 5**

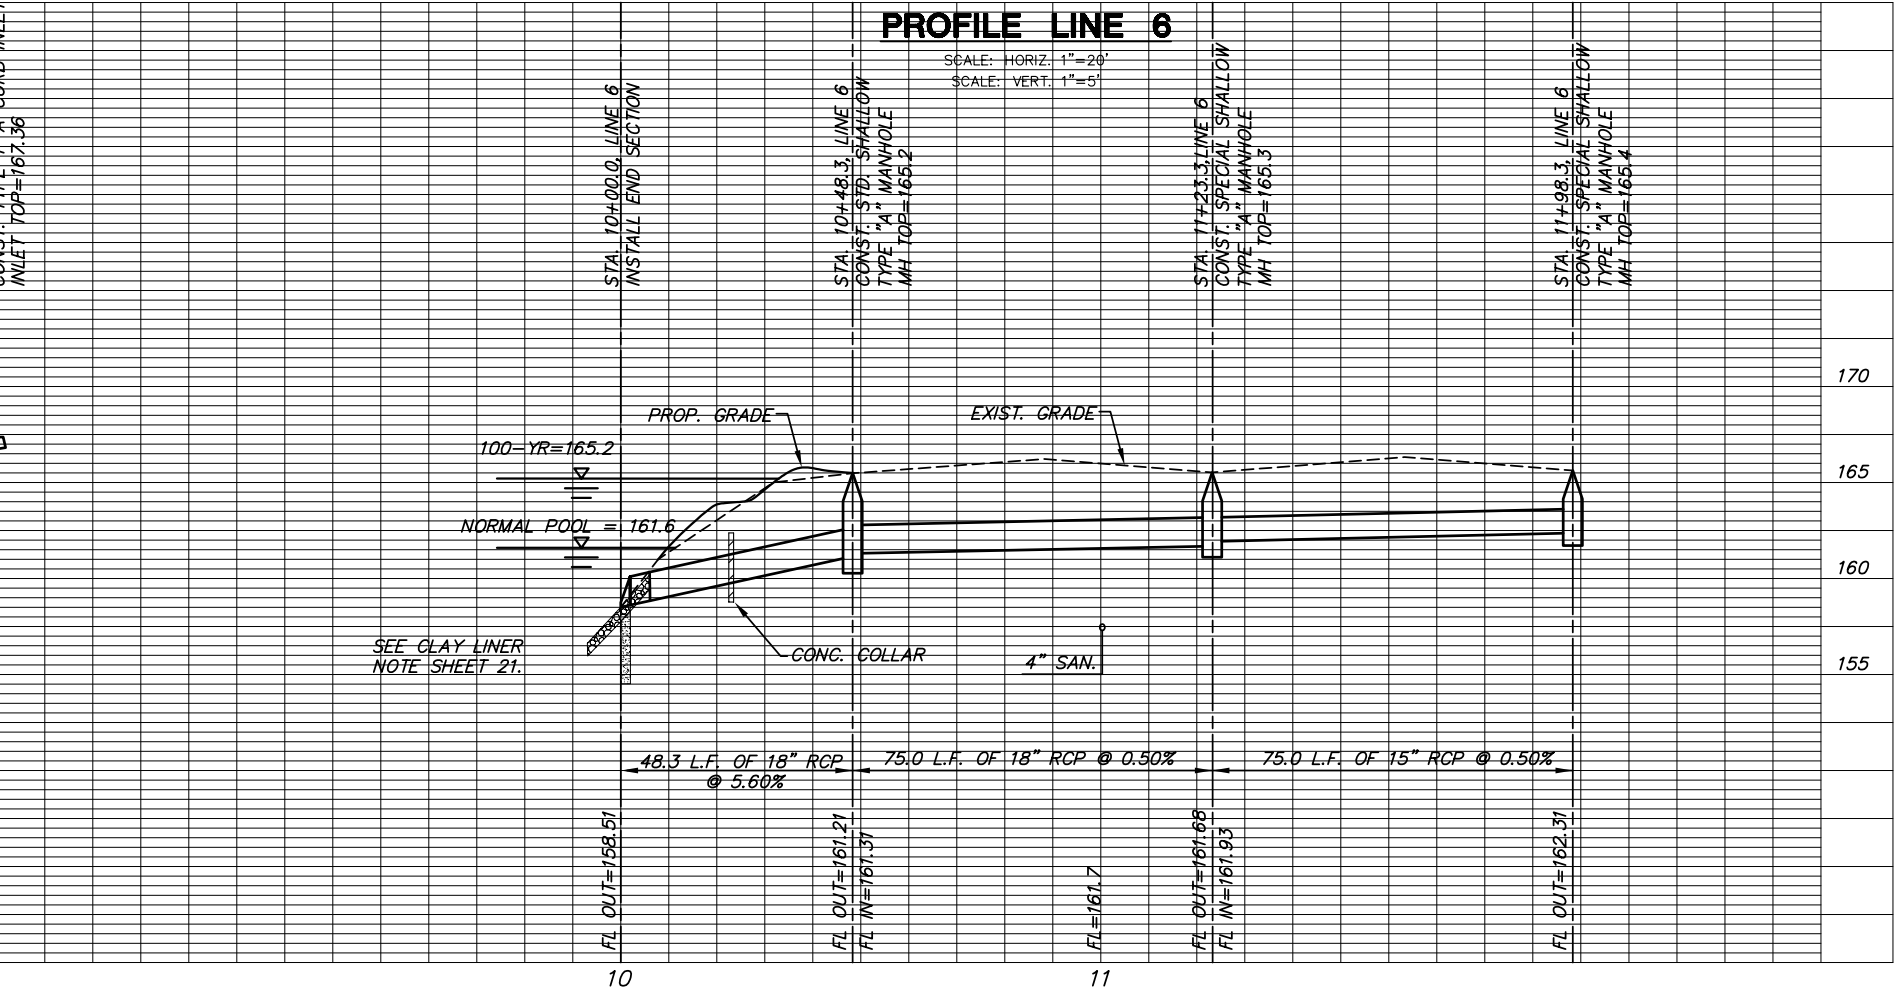

**PROFILE LINE 6**

PLOTED: Wednesday, September 13, 2006 @ 12:19PM

G:\CIVIL\99118\cwg\SW5\PH\_12\99118D4.dwg © COPYRIGHT