



**BROOKSIDE PARKWAY
PAVING IMPROVEMENTS
CROSS SECTIONS**


SECTION D

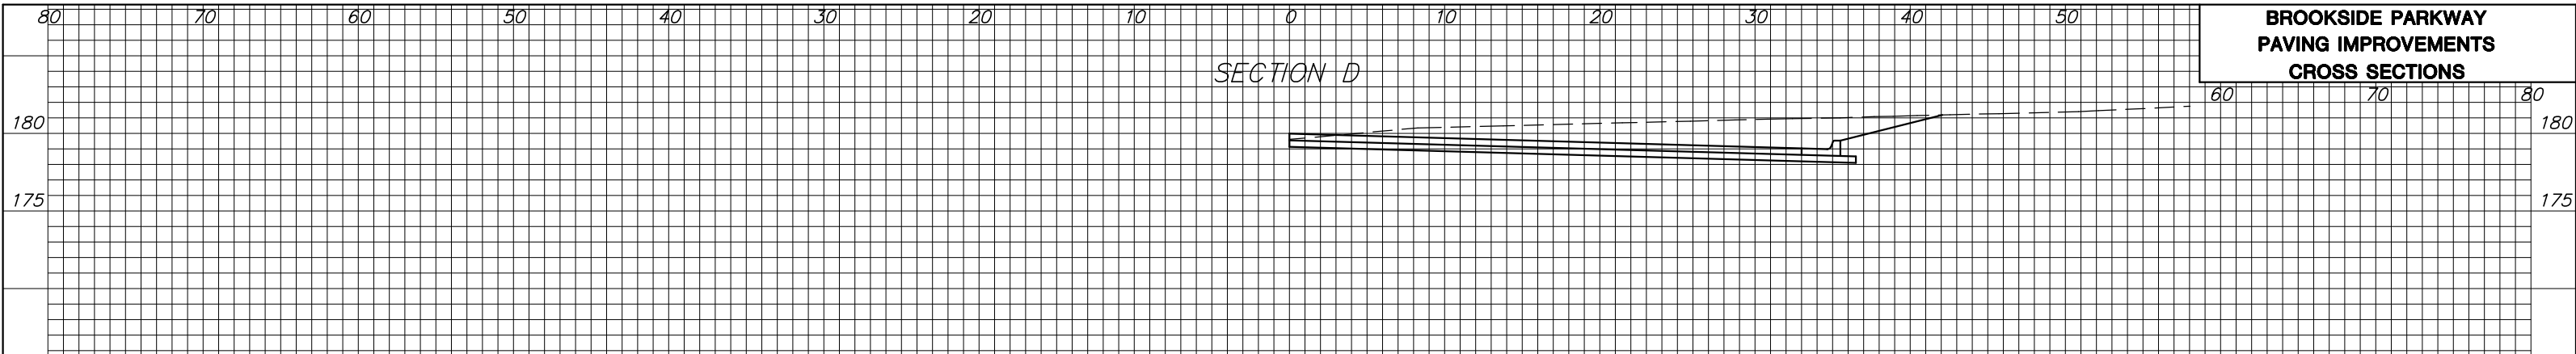


SECTION C

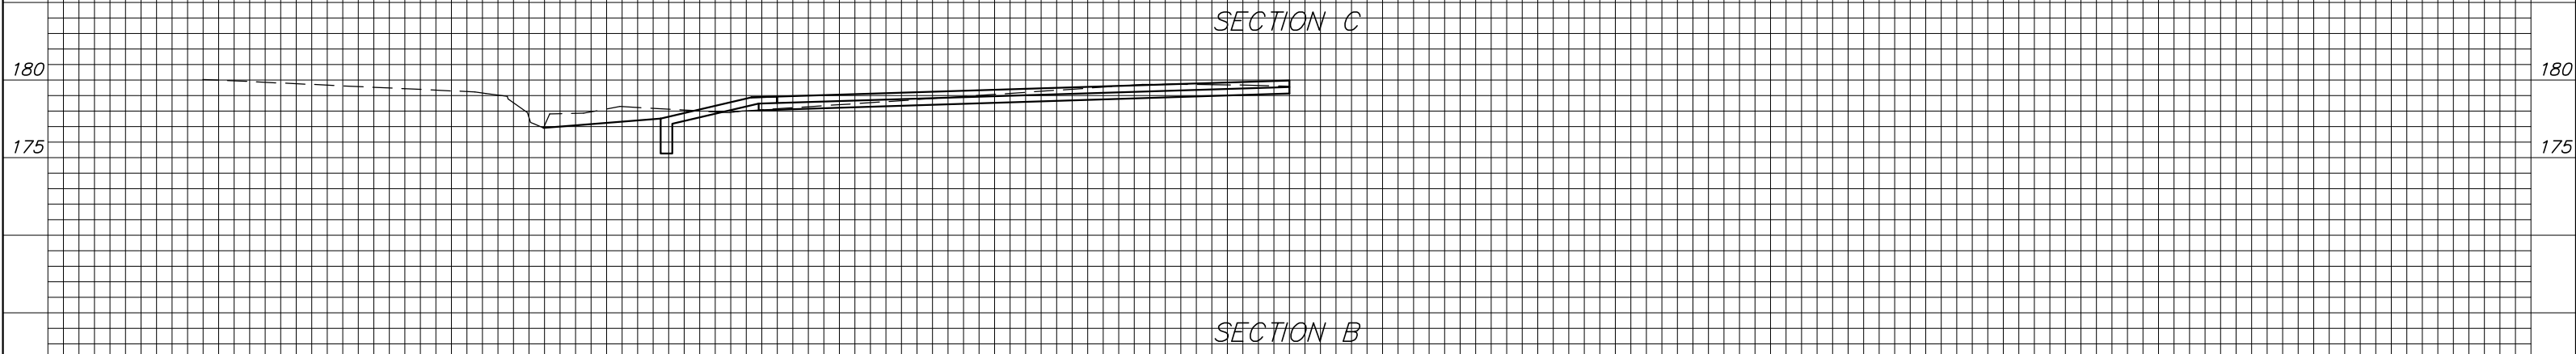


SECTION B

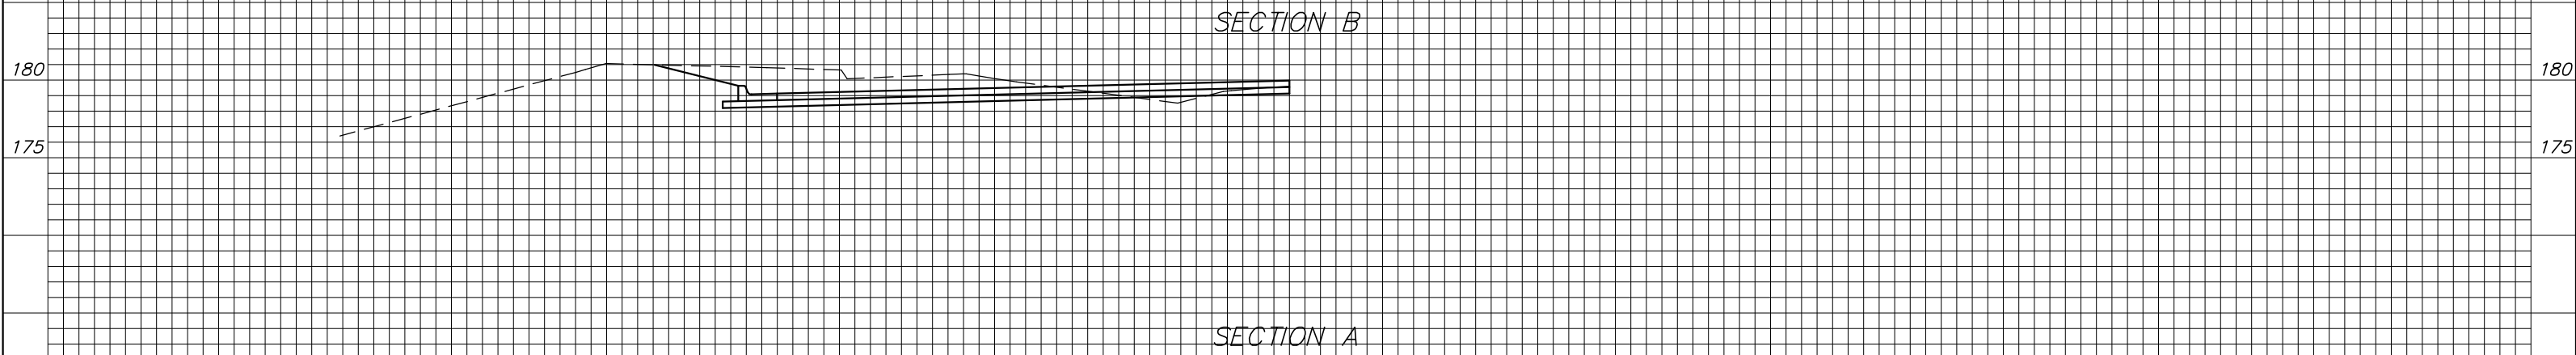

SECTION A

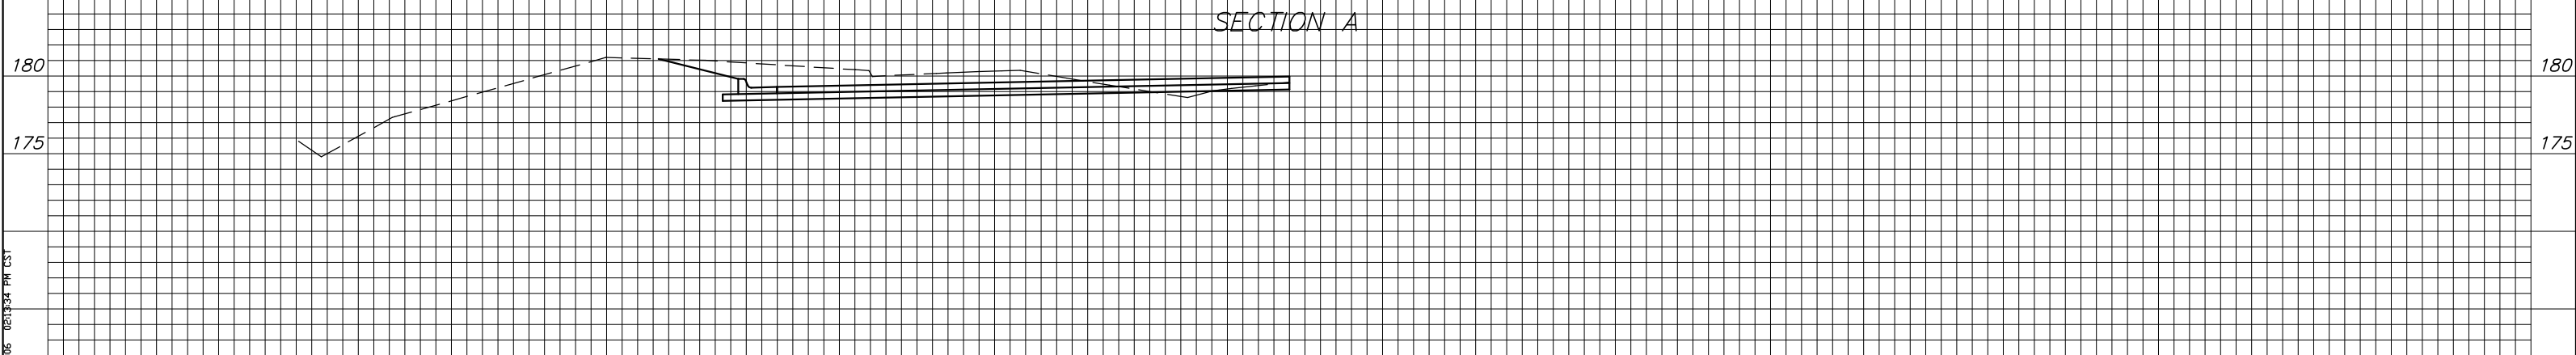

15+83.18

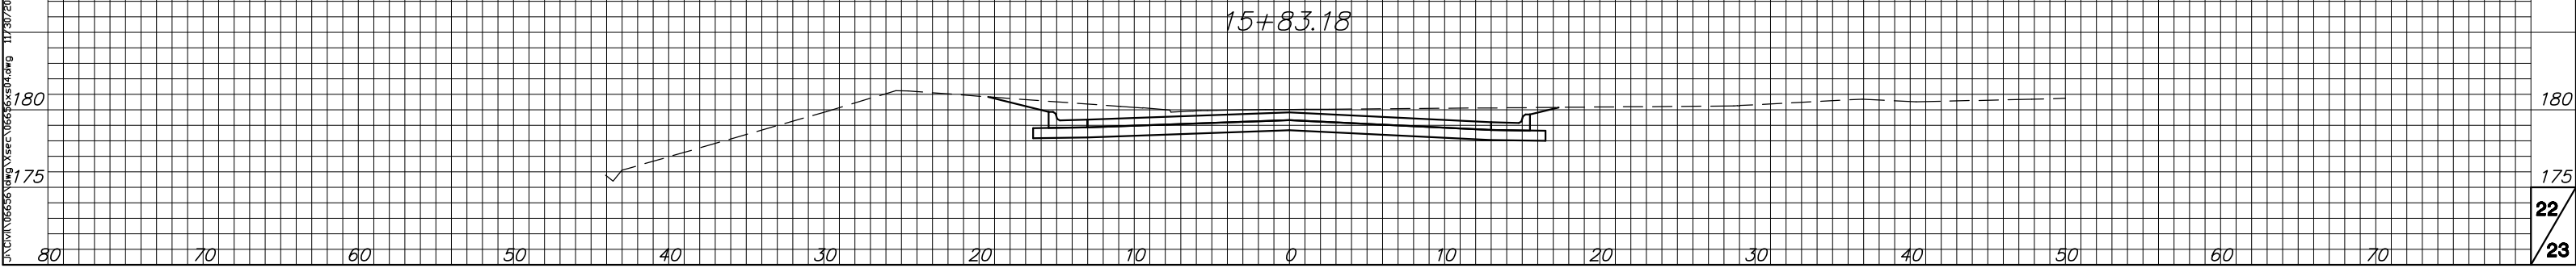

J:\CIVIL\16655\16655.dwg 11/30/2006 02:13:24 PM EST