


Subdivision Bench Marks

No.	Street and Station	From CL	Description	Elevation
2	BL Sta. 7+11.32	17.0' Rt.	South curb line between Lots 24 and 25, in front of Fire Hydrant.	



SCALE 1" = 20'
IRON = ●

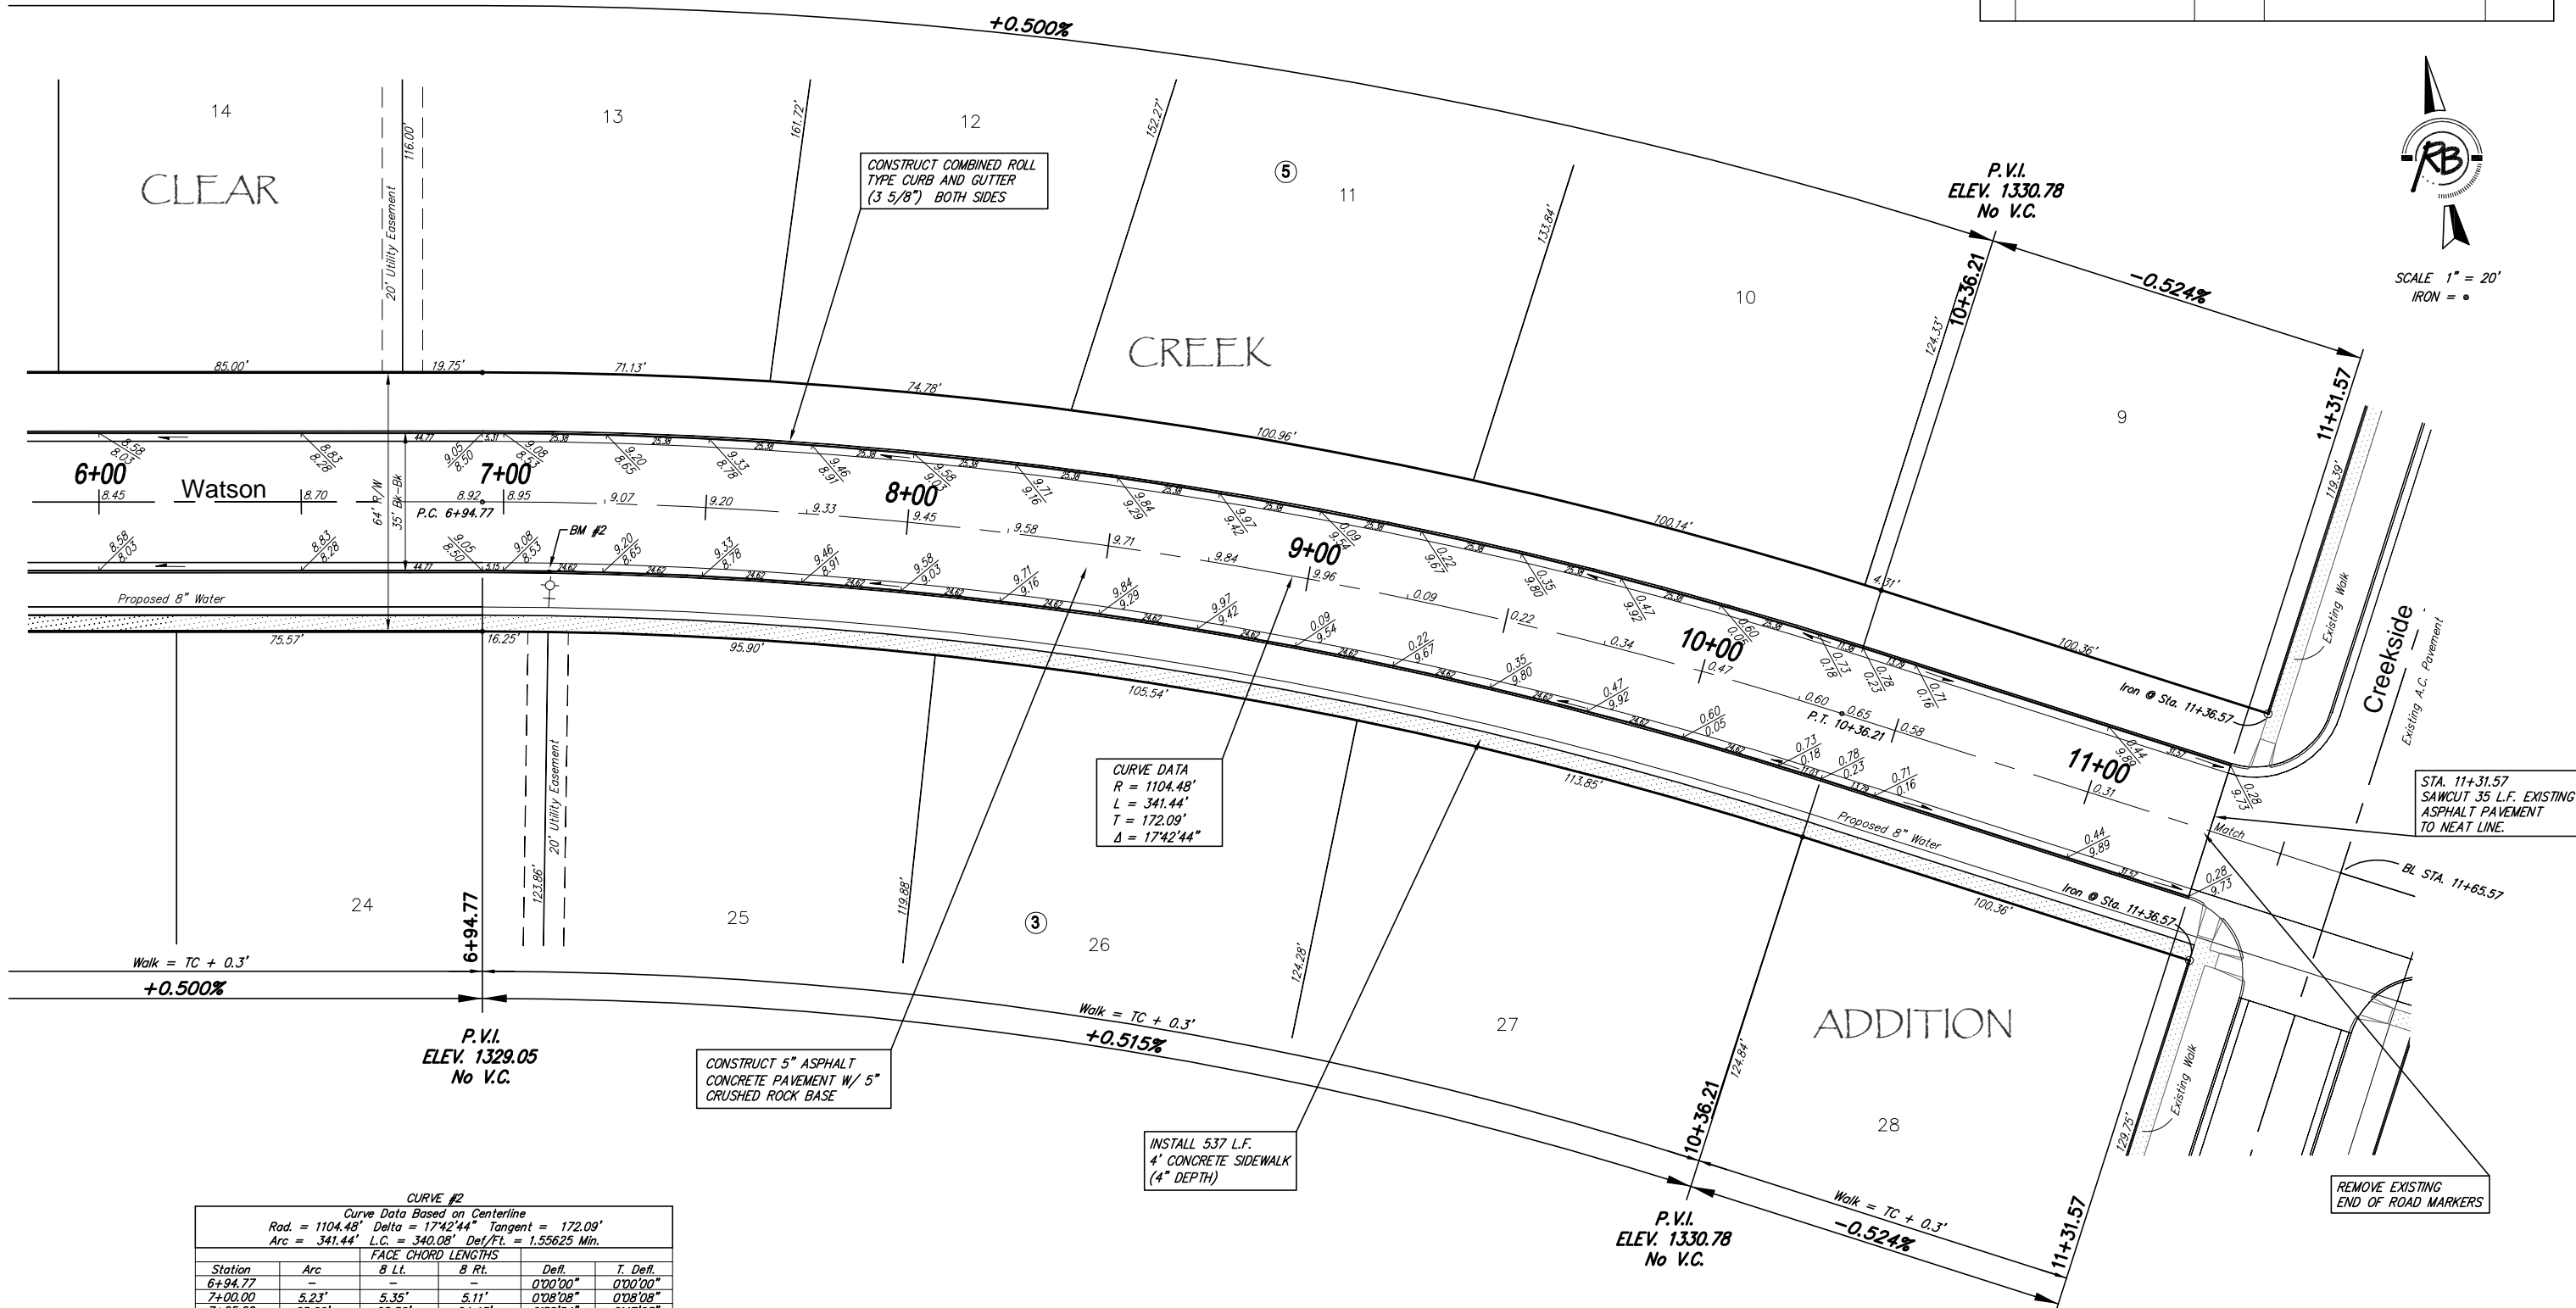

CURVE DATA
R = 1104.48'
L = 341.44'
T = 172.09'
Δ = 1742'44"

CURVE #2
Curve Data Based on Centerline
Rad. = 1104.48' Delta = 1742'44" Tangent = 172.09'
Arc = 341.44' L.C. = 340.08' Def/Ft. = 1.55625 Min.

Station	FACE CHORD LENGTHS		Def.	T. Def.
	8 Lt.	8 Rt.		
6+94.77	-	-	0'00'00"	0'00'00"
7+00.00	5.23'	5.35'	0'08'08"	0'08'08"
7+25.00	25.00'	25.56'	0'38'54"	0'47'03"
7+50.00	25.00'	25.56'	0'38'54"	1'25'57"
7+75.00	25.00'	25.56'	0'38'54"	2'04'51"
8+00.00	25.00'	25.56'	0'38'54"	2'43'46"
8+25.00	25.00'	25.56'	0'38'54"	3'22'40"
8+50.00	25.00'	25.56'	0'38'54"	4'01'34"
8+75.00	25.00'	25.56'	0'38'54"	4'40'29"
9+00.00	25.00'	25.56'	0'38'54"	5'19'23"
9+25.00	25.00'	25.56'	0'38'54"	5'58'18"
9+50.00	25.00'	25.56'	0'38'54"	6'37'12"
9+75.00	25.00'	25.56'	0'38'54"	7'16'06"
10+00.00	25.00'	25.56'	0'38'54"	7'55'01"
10+36.21	36.21'	37.03'	0'56'21"	8'51'22"

NOTE: ROLL TYPE CURB AND GUTTER TO BE CONSTRUCTED ALONG PAVEMENT DEPICTED ON THIS SHEET

Clear Creek Addition, Paving Improvements
Watson
WICHITA, KANSAS

Ruggles & Bohm, P.A.
Engineering, Surveying, Land Planning

924 North Main
Wichita, Kansas 67203
www.rbkansas.com

(316) 264-8008
(316) 264-4621 fax
E-mail: info@rbkansas.com

DESIGN: KWL	SHEET: 6
DRAWN: RA	OF: 31
REVIEW: [blank]	DATE: Dec. 21, 2006
UTILITY: [blank]	

DRAWING FILE: paving {Watson 2}

PROJECT NUMBER: [blank]