


Subdivision Bench Marks

No.	Street and Station	From CL	Description	Elevation
4	Bl. Sta. 6+05.20	14.0' Rt.	East curb line between Lot 20 and Reserve 'D', 18' south of inlet.	

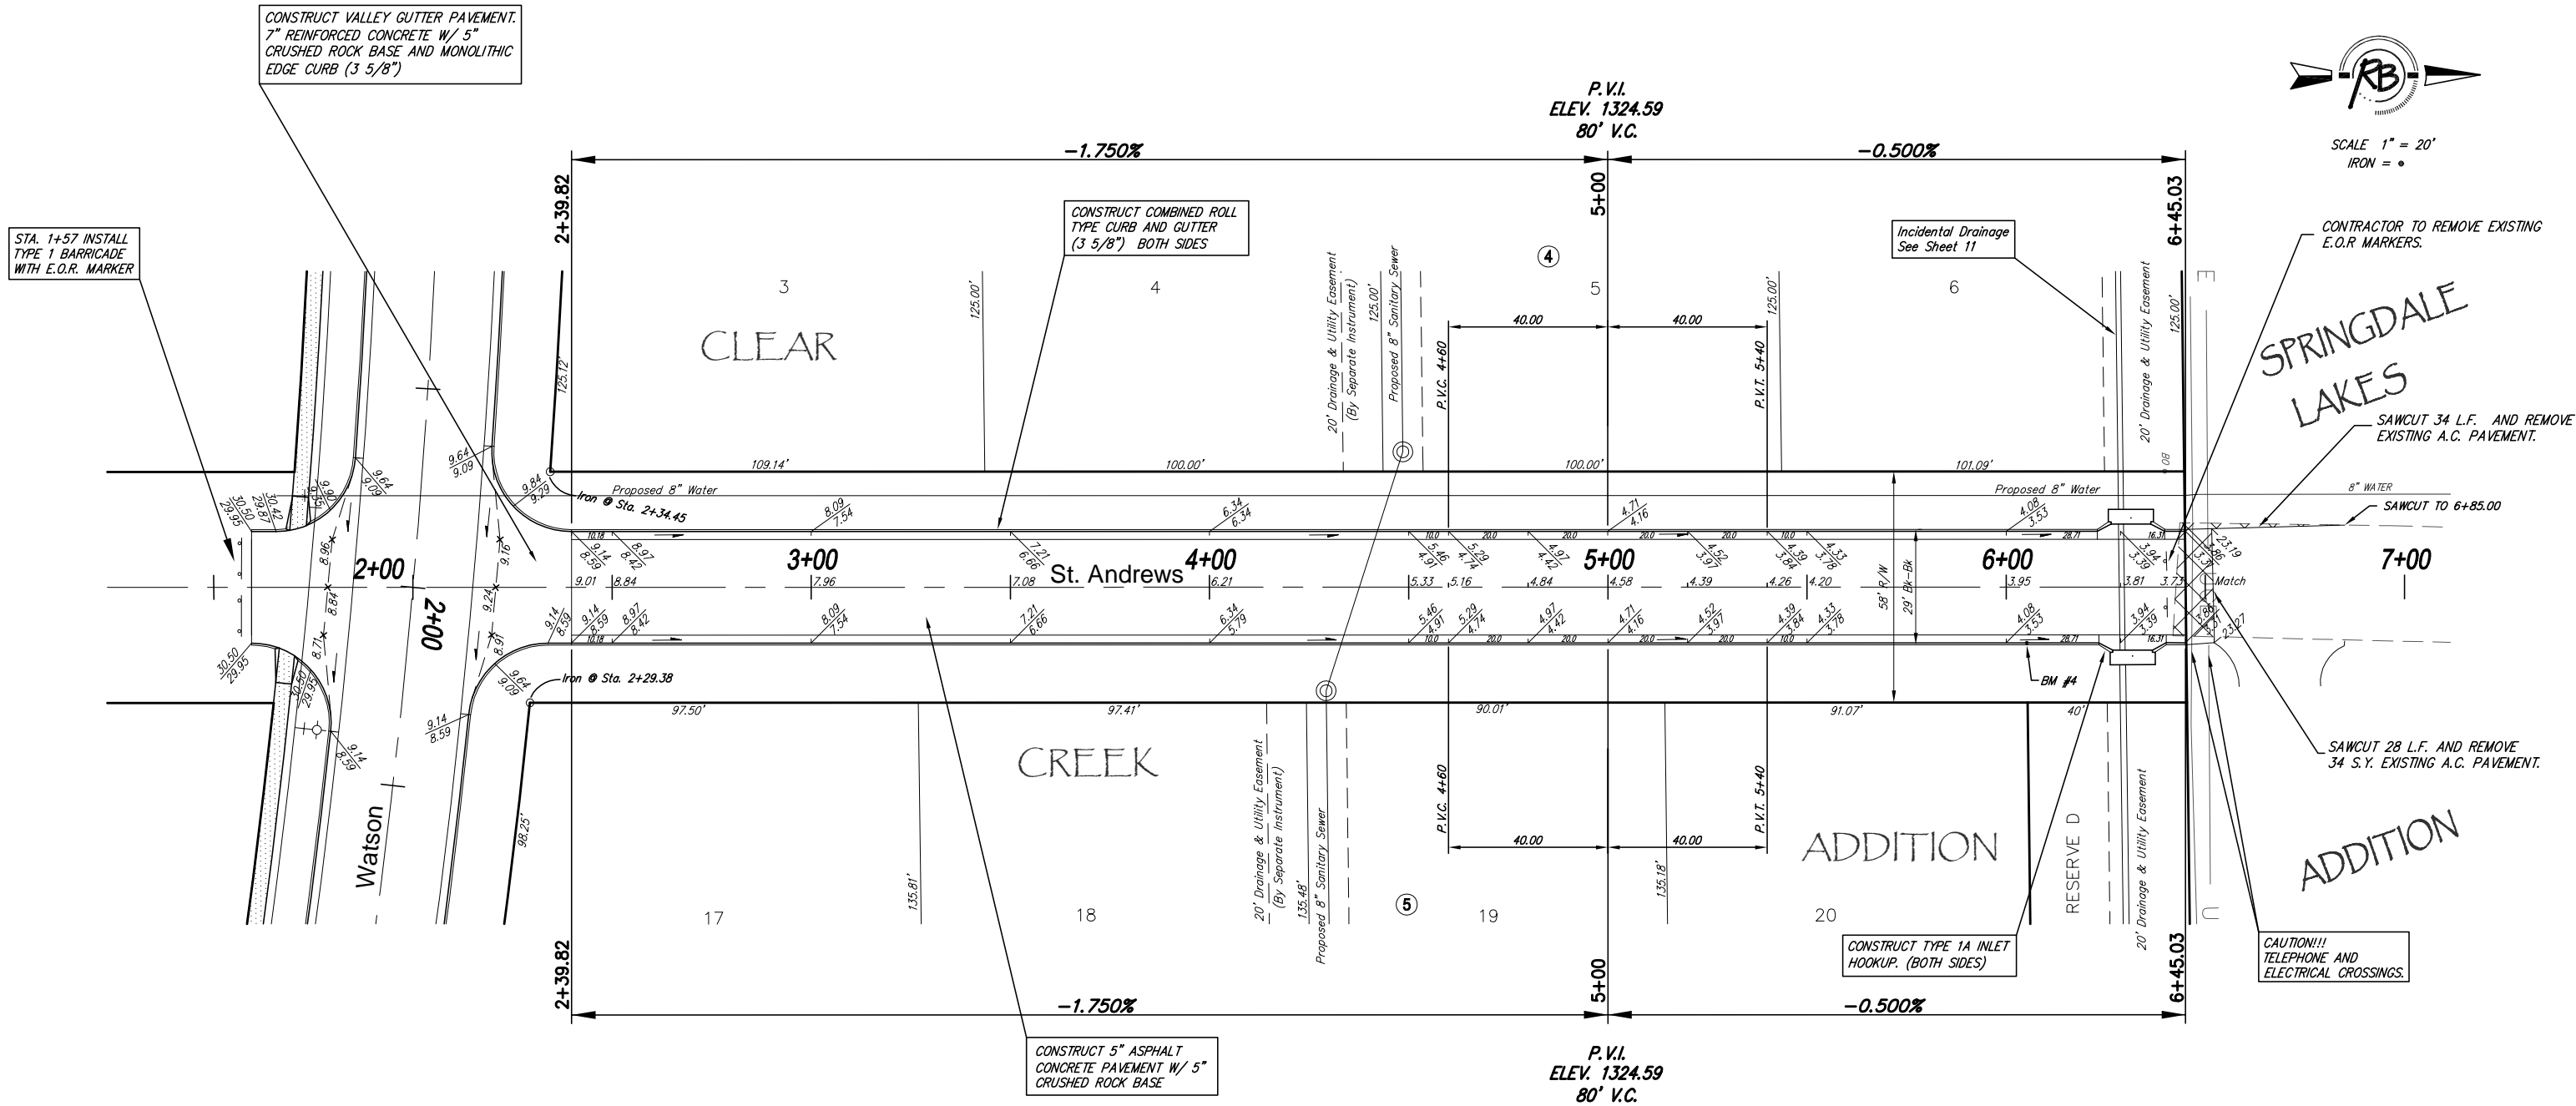

SCALE 1" = 20'
IRON = •



NOTE: ROLL TYPE CURB AND GUTTER TO BE CONSTRUCTED ALONG PAVEMENT DEPICTED ON THIS SHEET

Clear Creek Addition, Paving Improvements St. Andrews WICHITA, KANSAS			
	Ruggles & Bohm, P.A. Engineering, Surveying, Land Planning		
	924 North Main (316) 264-8008 Wichita, Kansas 67203 (316) 264-4621 fax www.rbkansas.com E-mail: info@rbkansas.com		
DESIGN	KWL	DATE	2006
DRAWN	RA	PROJECT NUMBER	
REVIEW		DATE	Dec. 21, 2006
UTILITY		SHEET	9
		OF	31