


Subdivision Bench Marks

No.	Street and Station	From CL	Description	Elevation
1				
2				

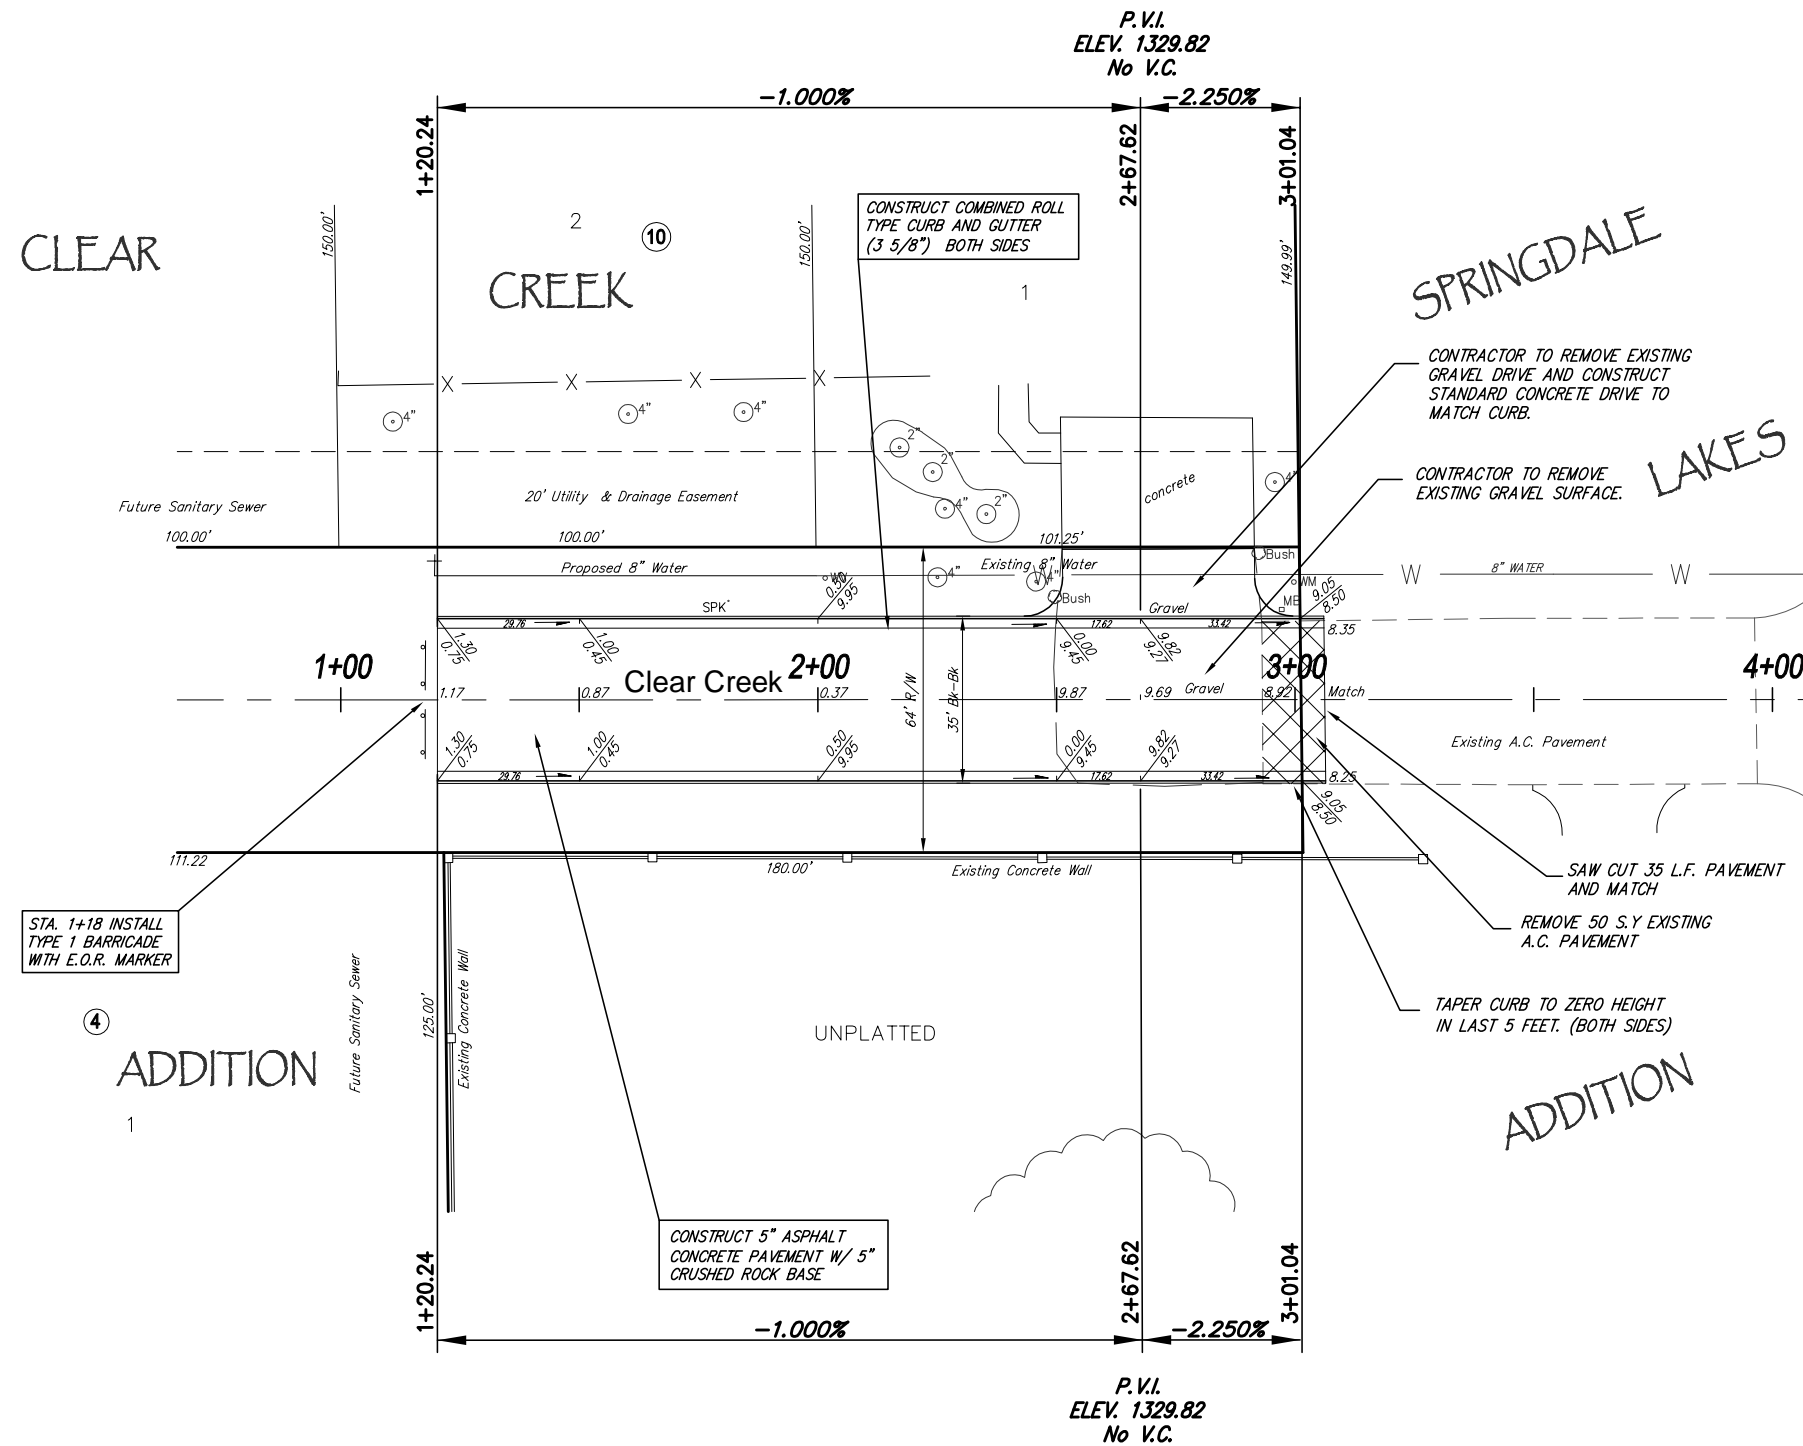

SCALE 1" = 20'
IRON = •



NOTE: ROLL TYPE CURB AND GUTTER TO BE CONSTRUCTED ALONG PAVEMENT DEPICTED ON THIS SHEET

Clear Creek Addition, Paving Improvements
Clear Creek
WICHITA, KANSAS



Ruggles & Bohm, P.A.
Engineering, Surveying, Land Planning

924 North Main
Wichita, Kansas 67203
www.rbkansas.com

DESIGN: KWL
DRAWN: RA
REVIEW: RA
UTILITY: RA

PROJECT NUMBER: .

DATE: Dec. 21, 2006

SHEET: 10 OF 31