




20.00'  $\left\{ \begin{array}{l} EXC = 90.6 \\ LF = 0.0 \\ CF = 0.0 \end{array} \right.$

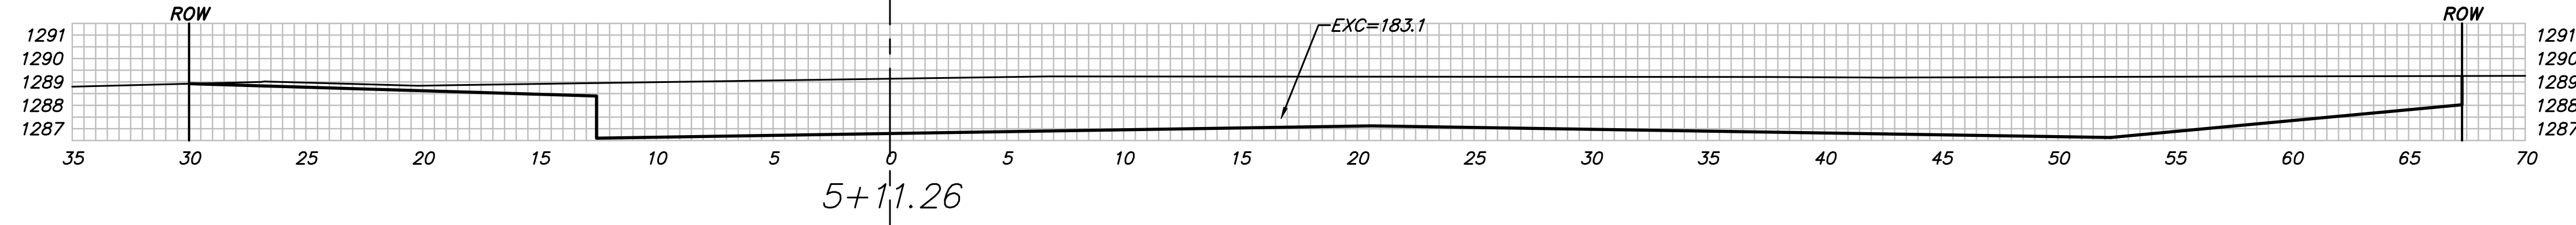


15.00'  $\left\{ \begin{array}{l} EXC = 106.0 \\ LF = 0.0 \\ CF = 0.0 \end{array} \right.$

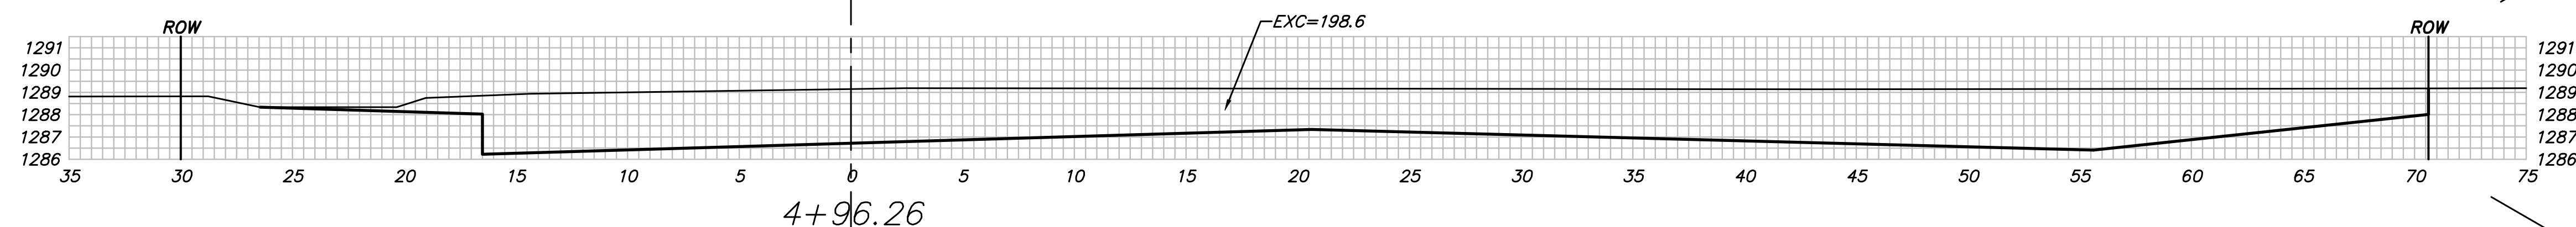


19.21'  $\left\{ \begin{array}{l} EXC = 125.4 \\ LF = 0.0 \\ CF = 0.0 \end{array} \right.$

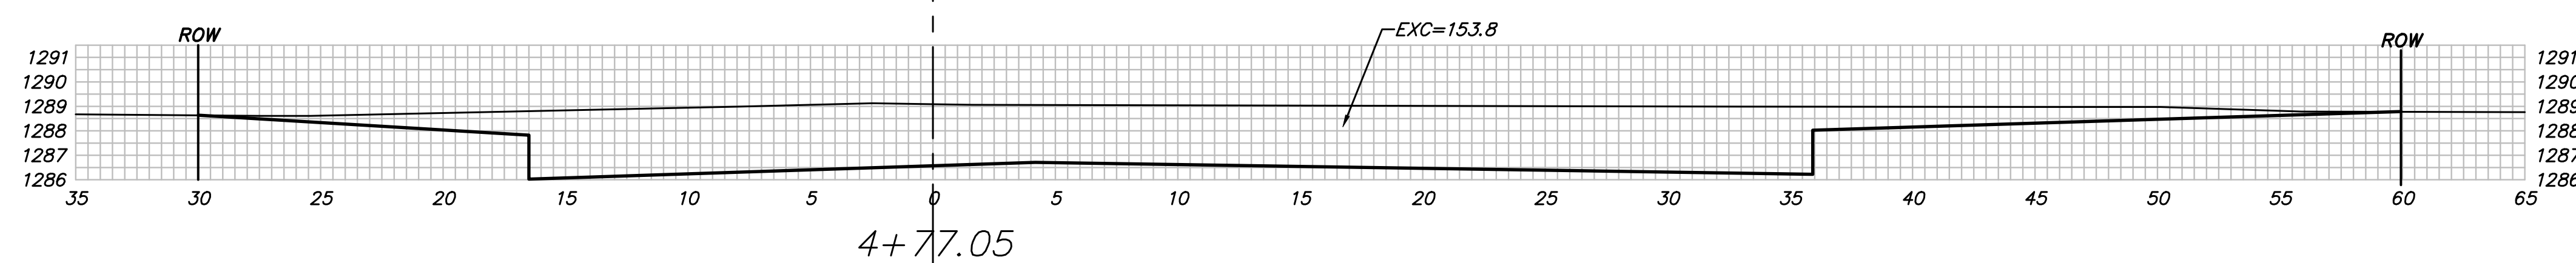

12.65'  $\left\{ \begin{array}{l} EXC = 73.2 \\ LF = 0.0 \\ CF = 0.0 \end{array} \right.$

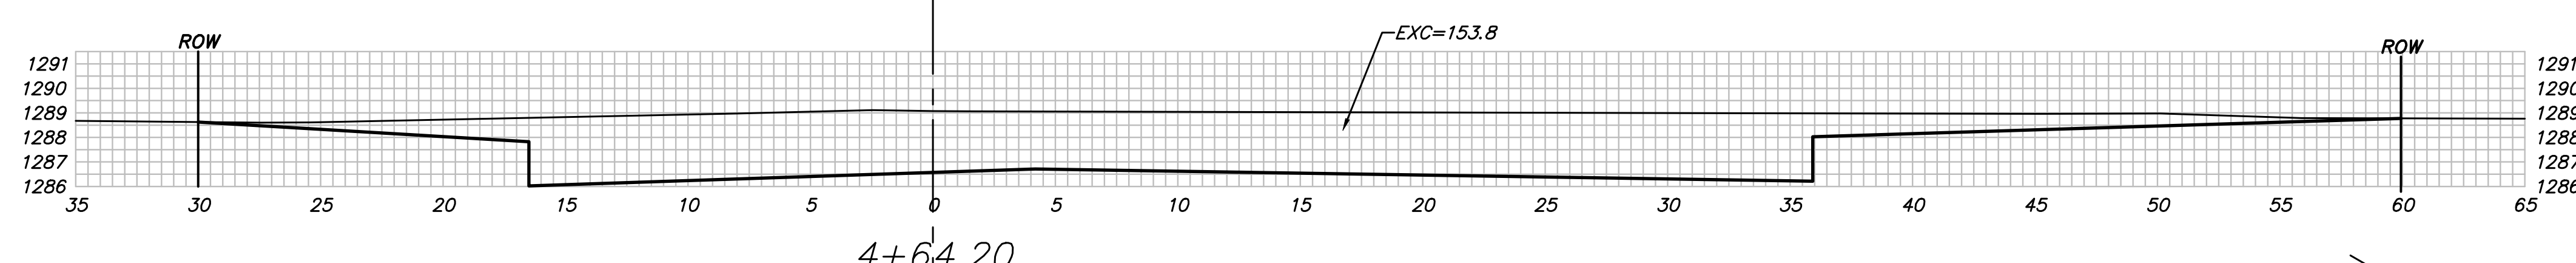

12.00'  $\left\{ \begin{array}{l} EXC = 60.7 \\ LF = 0.0 \\ CF = 0.0 \end{array} \right.$

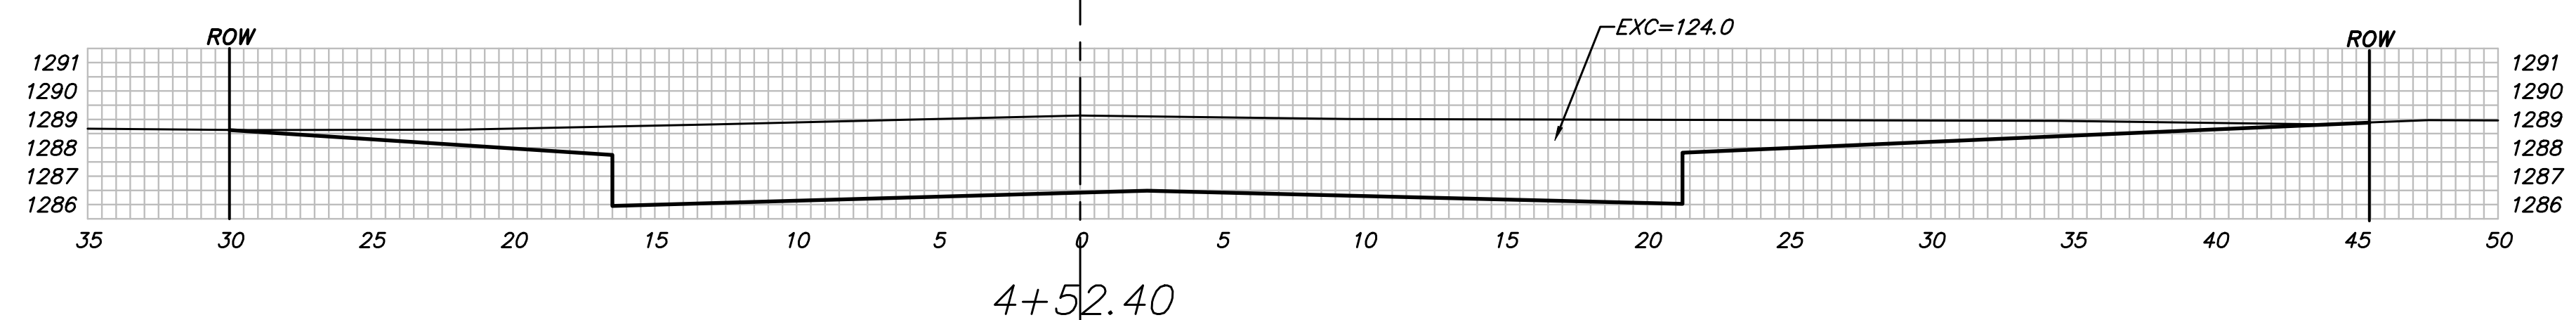

Sheet Totals:  
 Excavation = 455.8  
 Loose Fill = 0.0  
 Compacted Fill = 0.0

