



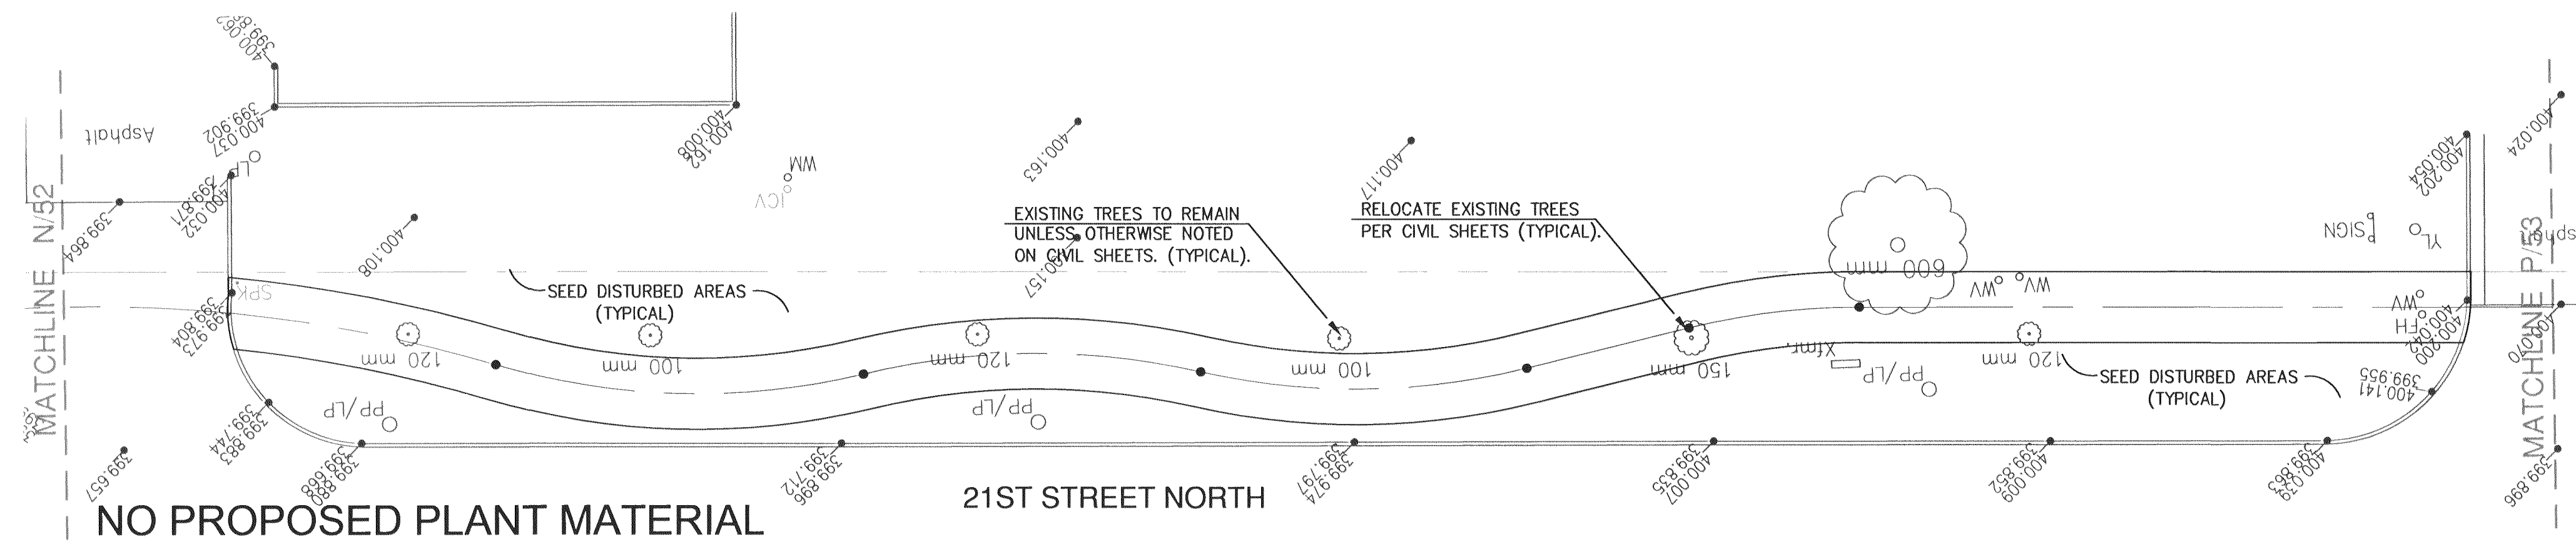

PLANTING PLAN
SCALE: 1/200

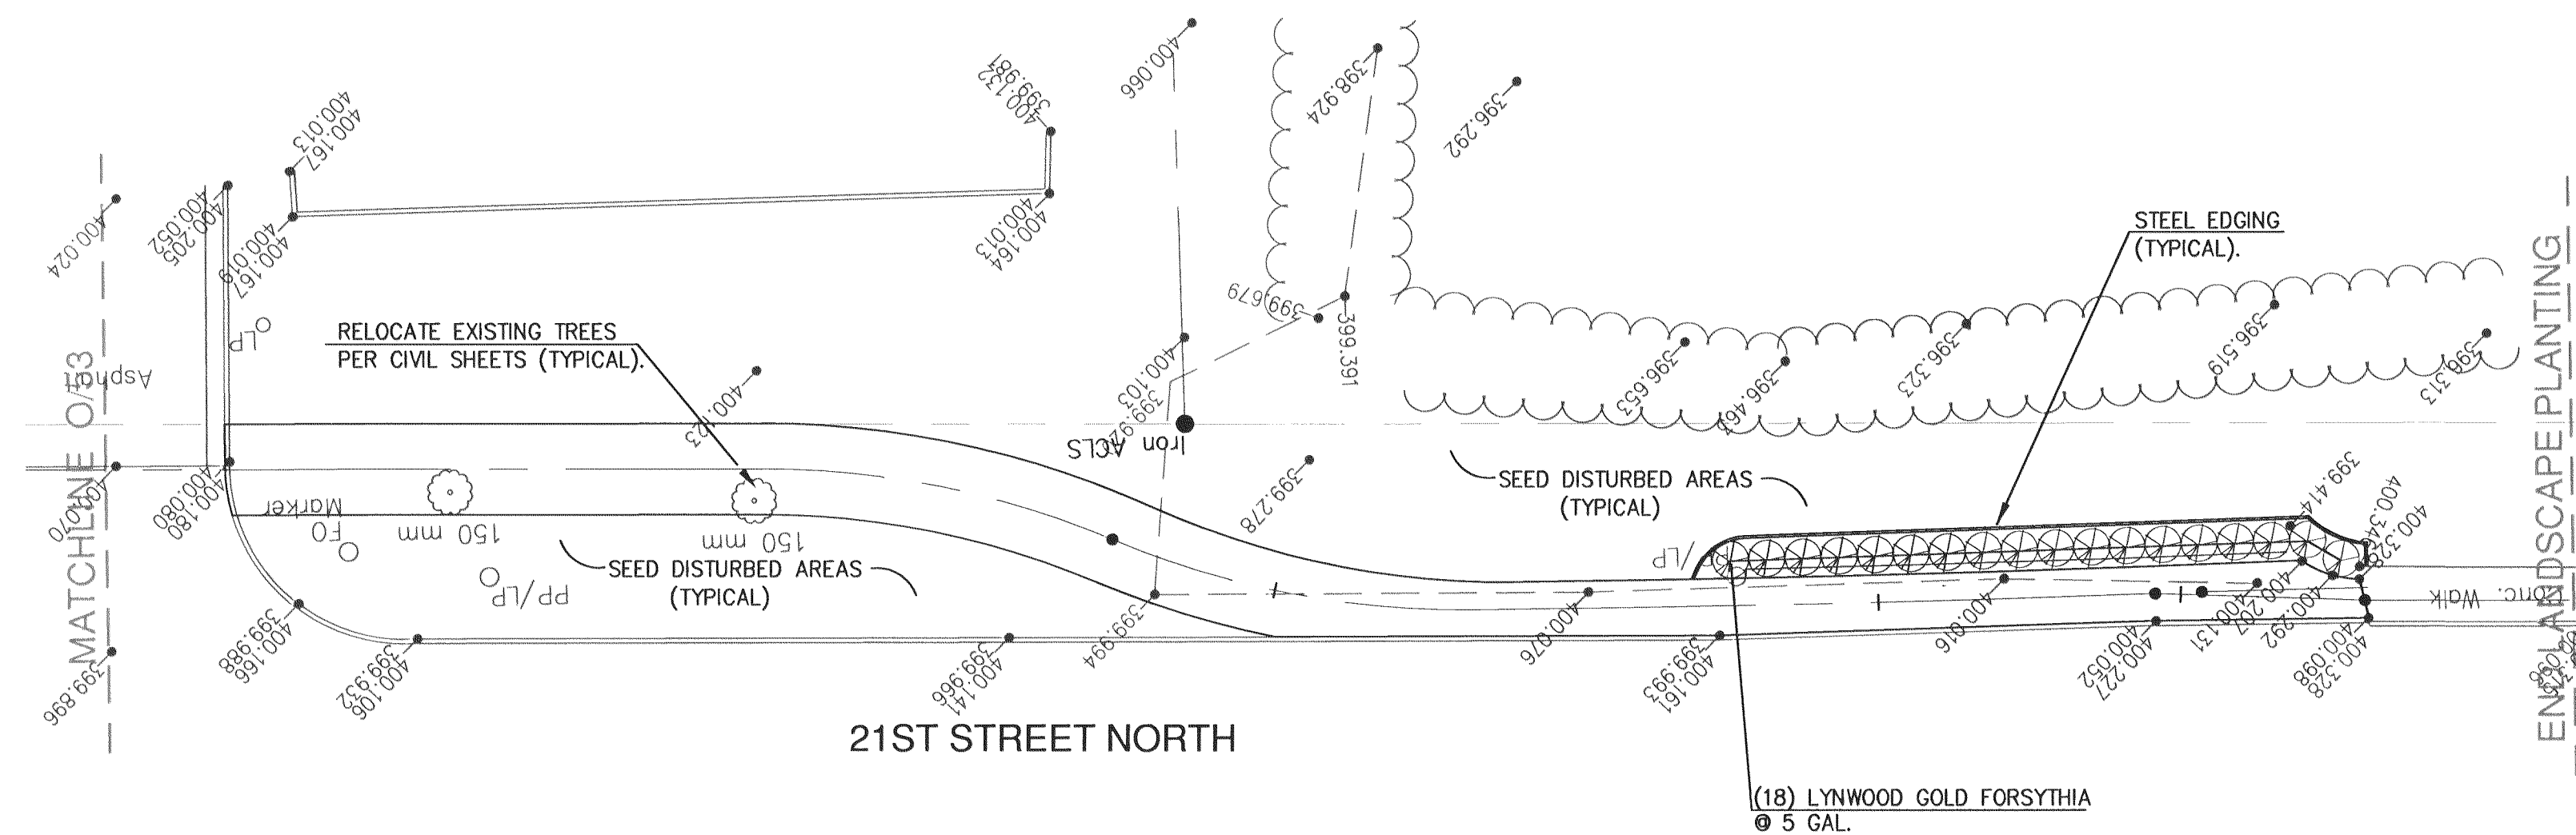


PLANTING PLAN
SCALE: 1/200



LAW/KINGDON, INC.
ARCHITECTS & ENGINEERS
345 RIVERVIEW, WICHITA, KS 67203
Phone (316) 268-0230 Fax (316) 268-0205
Copyright © 2004

LANDSCAPE PLANS LITTLE ARKANSAS RIVER BICYCLE / PEDESTRIAN PATH

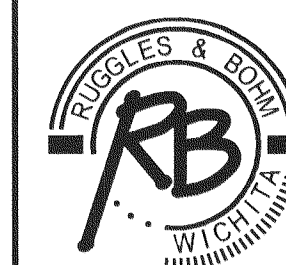

Ruggles & Bohm, P.A.
Engineering, Surveying, Land Planning
924 North Main (316) 264-8008
Wichita, Kansas 67203 (316) 264-4621 fax
www.rbkansas.com E-mail: info@rbkansas.com

DRAWING FILE
PLANTINGPLANS.DWG

PROJECT NUMBER
472-83436

DATE
JUNE 11, 2004

DESIGN
JB/KS
DRAWN
JB
REVIEW
KS
UTILITY

SHEET
53
OF
63