



6111 S.W. 29th Street
 Topeka, Kansas 66614
 Phone (785) 272-4706
 Fax (785) 272-4736
 Email cfsengr@cfsc.com

LETTER OF TRANSMITTAL

TO: City of Wichita Dept. of Public Works 465 N. Main, 7th Floor Wichita, KS 67202 ATTENTION: Carl L. Gipson, P.E., Spec. Proj. Engineer	DATE: May 23, 2002	PROJECT NO.: 01-026
	SUBJECT: US 54 (East Kellogg) Rock Road Interchange Project	

WE ARE SENDING YOU: Attached Under Separate Cover
 VIA: U.S.P.S. Courier Service Picked Up Hand Delivered Parcel Post Service _____

THE FOLLOWING ITEMS:

COPIES	SHEETS	DATED	DESCRIPTION
1	1	5/22/02	Tract Map Showing Property Lines Tract 226 (Revised)
1	1	5/22/02	Tract Map with Topo Tract 226

THESE ITEMS ARE TRANSMITTED:

- | | | |
|--|---|---|
| <input type="checkbox"/> For Your Approval | <input type="checkbox"/> Reviewed | <input type="checkbox"/> Resubmit _____ Copies for Review |
| <input checked="" type="checkbox"/> For Your Use | <input type="checkbox"/> Furnished as Noted | <input type="checkbox"/> Submit _____ Copies for Distribution |
| <input checked="" type="checkbox"/> As Requested | <input type="checkbox"/> Returned for Corrections | <input type="checkbox"/> Return _____ Corrected Prints |
| <input type="checkbox"/> For Review and Comment | <input type="checkbox"/> _____ | |

COMMENTS:

COPY TO: _____ SIGNED: *George A. Purple*
 George A. Purple, P.E.

TRACT 226

Lot 1

Kelway 2nd Addition

City of Wichita, Sedgwick County, Kansas

May 22 2002

Misc. Bk. 589
Page 269

Pt. Of Maxwell 3rd Addn.



40' Ingress-Egress Esmt.
8' K.G.&E. Esmt.

30' Private
Drive Esmt.

10' Util.
Esmt.



Scale: 1:500

602.86'

Lot 1
Kelway 2nd Addn.
153,013 s.f.
(Total Lot)

549.21'

Complete Access Control

Kansas
Turnpike
Authority

Lot 2

30' Private
Drive Esmt.

178.03'

Complete Access Control

Ⓢ Kellogg



Cook, Flatt & Strobel
ENGINEERS, P.A.

1/4 Sec. Line

City of Wichita


TRACT 226

May 22 2002

Lot 1
Kelway 2nd Addition
City of Wichita, Sedgwick County, Kansas



Scale: 1:500

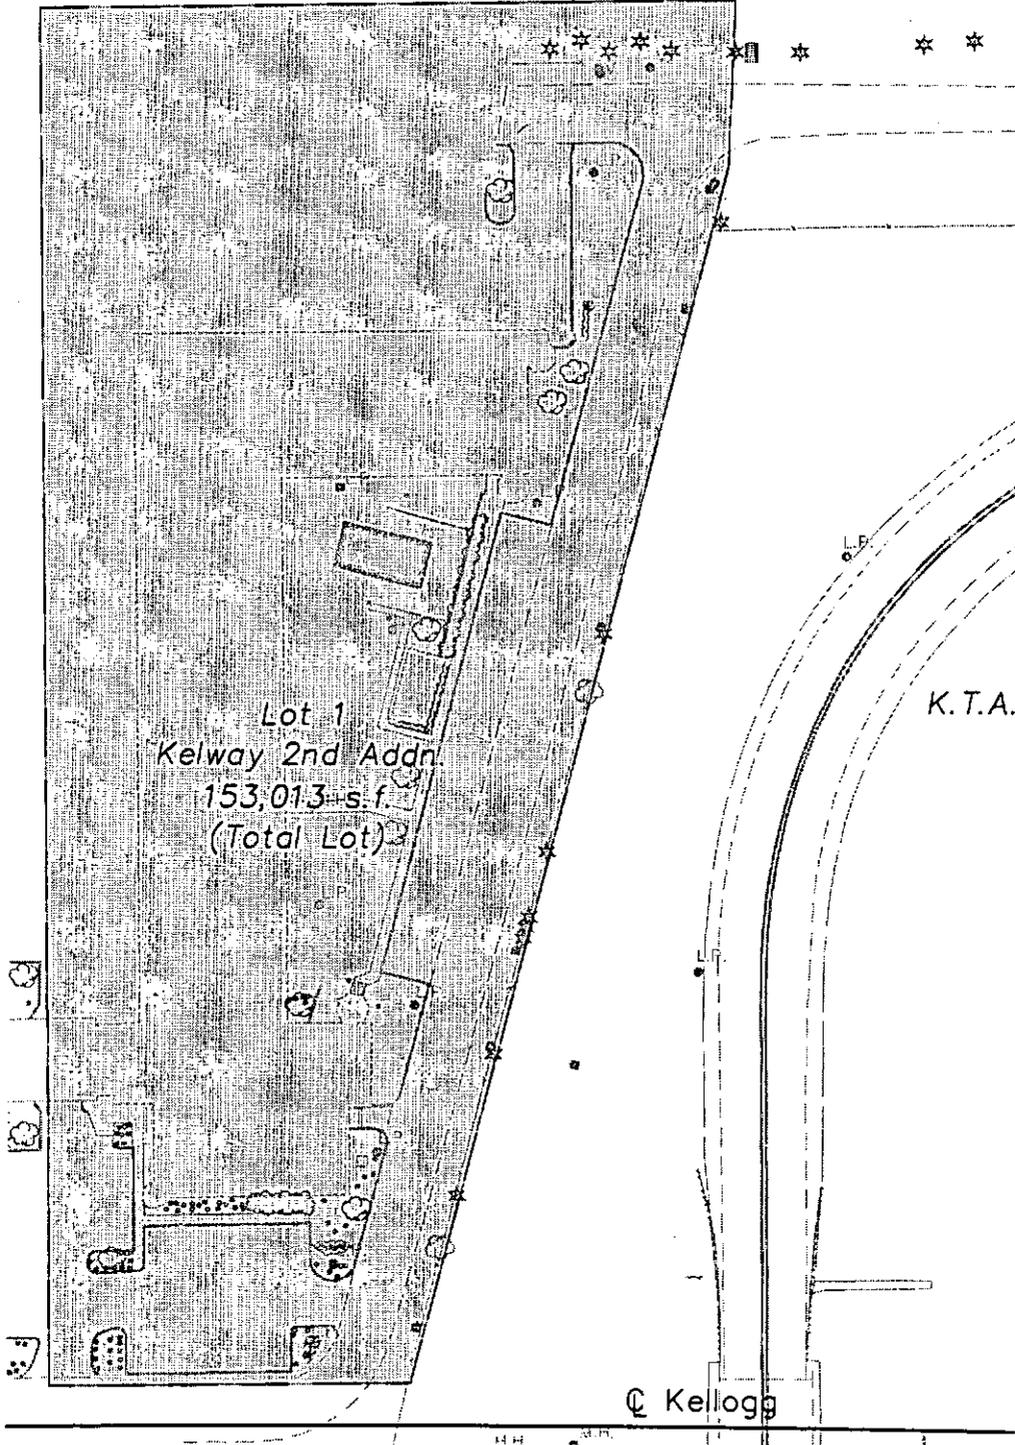

J:\00011\Tract Maps\226.dwg 05/22/2002 04:04:30 PM CDT



Cook, Flatt & Strobel
ENGINEERS, P.A.

City of Wichita