



VALLEY FORGE-BRADYWINE STA 37+27 TO STA 40+35

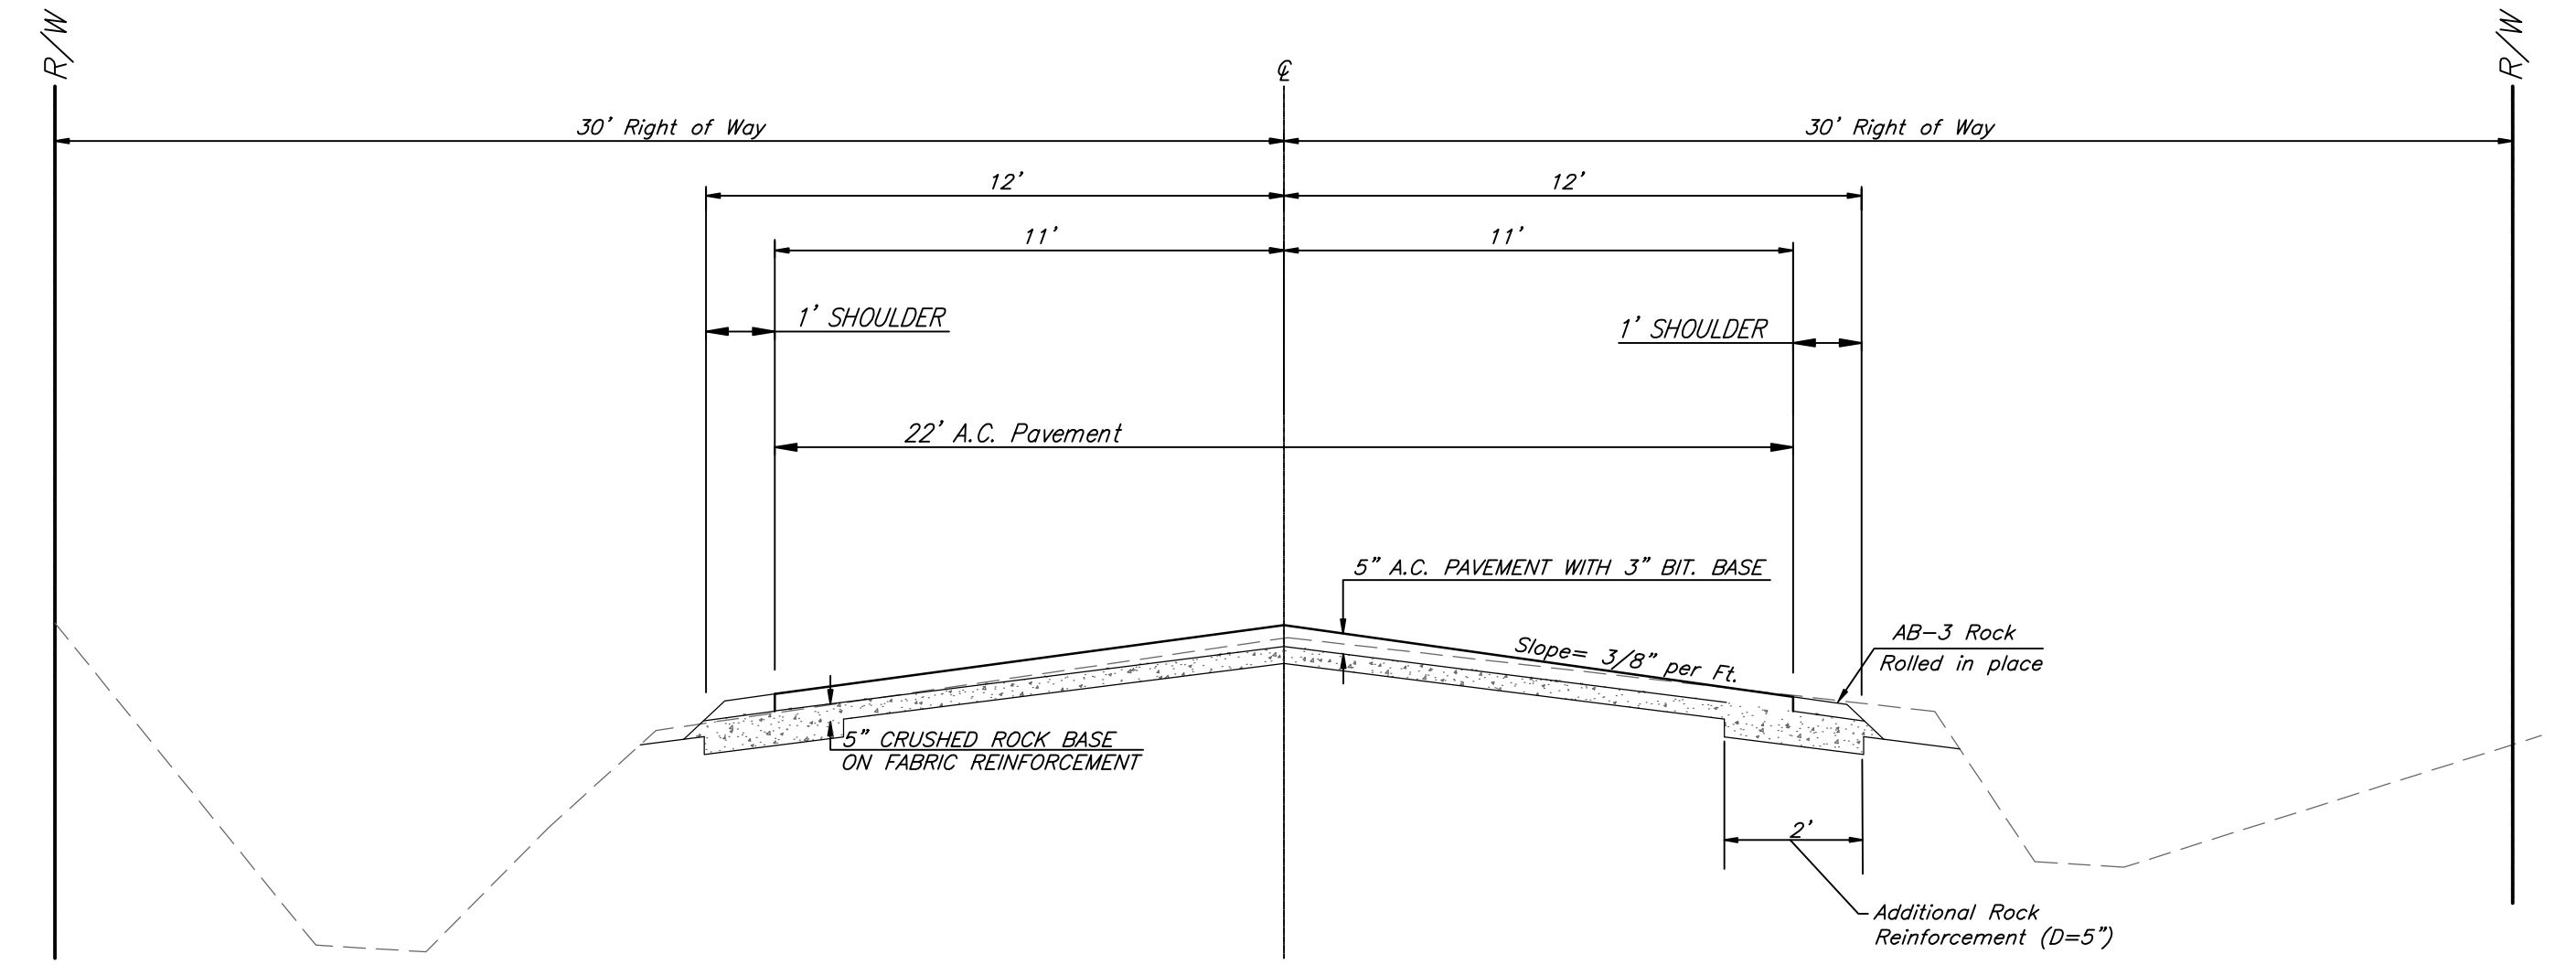


VALLEY FORGE-BRADYWINE STA 30+49.83 TO STA 36+06.42
NEW JERSEY STA 7+96.56 TO STA 8+95.56

NOTE: A COMBINATION OF THE TWO SECTIONS ABOVE WITH A PROPOSED DITCH ON ONE SIDE AND MATCHING INTO EXISTING GROUND ON THE OTHER OCCURS AT THE FOLLOWING LOCATIONS:


- VALLEY FORGE-BRADYWINE STA 30+49.83 TO STA 36+06.42
- VALLEY FORGE STA 11+75 TO STA 15+32.14
- NEW JERSEY STA 4+50 TO STA 7+96.56

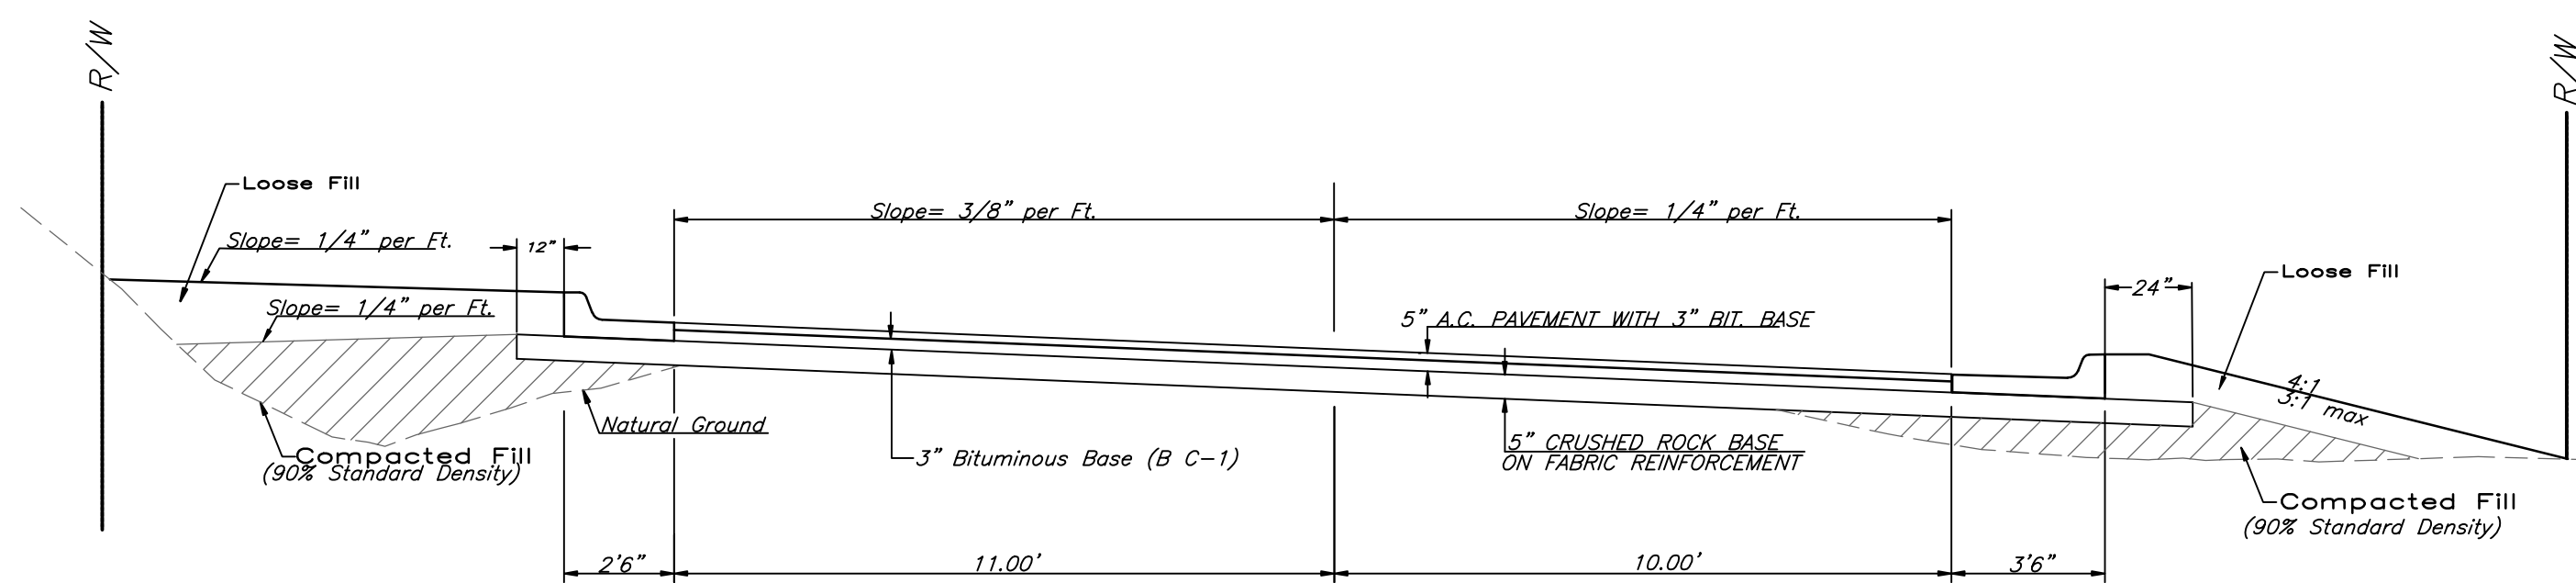

VALLEY FORGE STA 10+33.42 TO STA 11+75.00

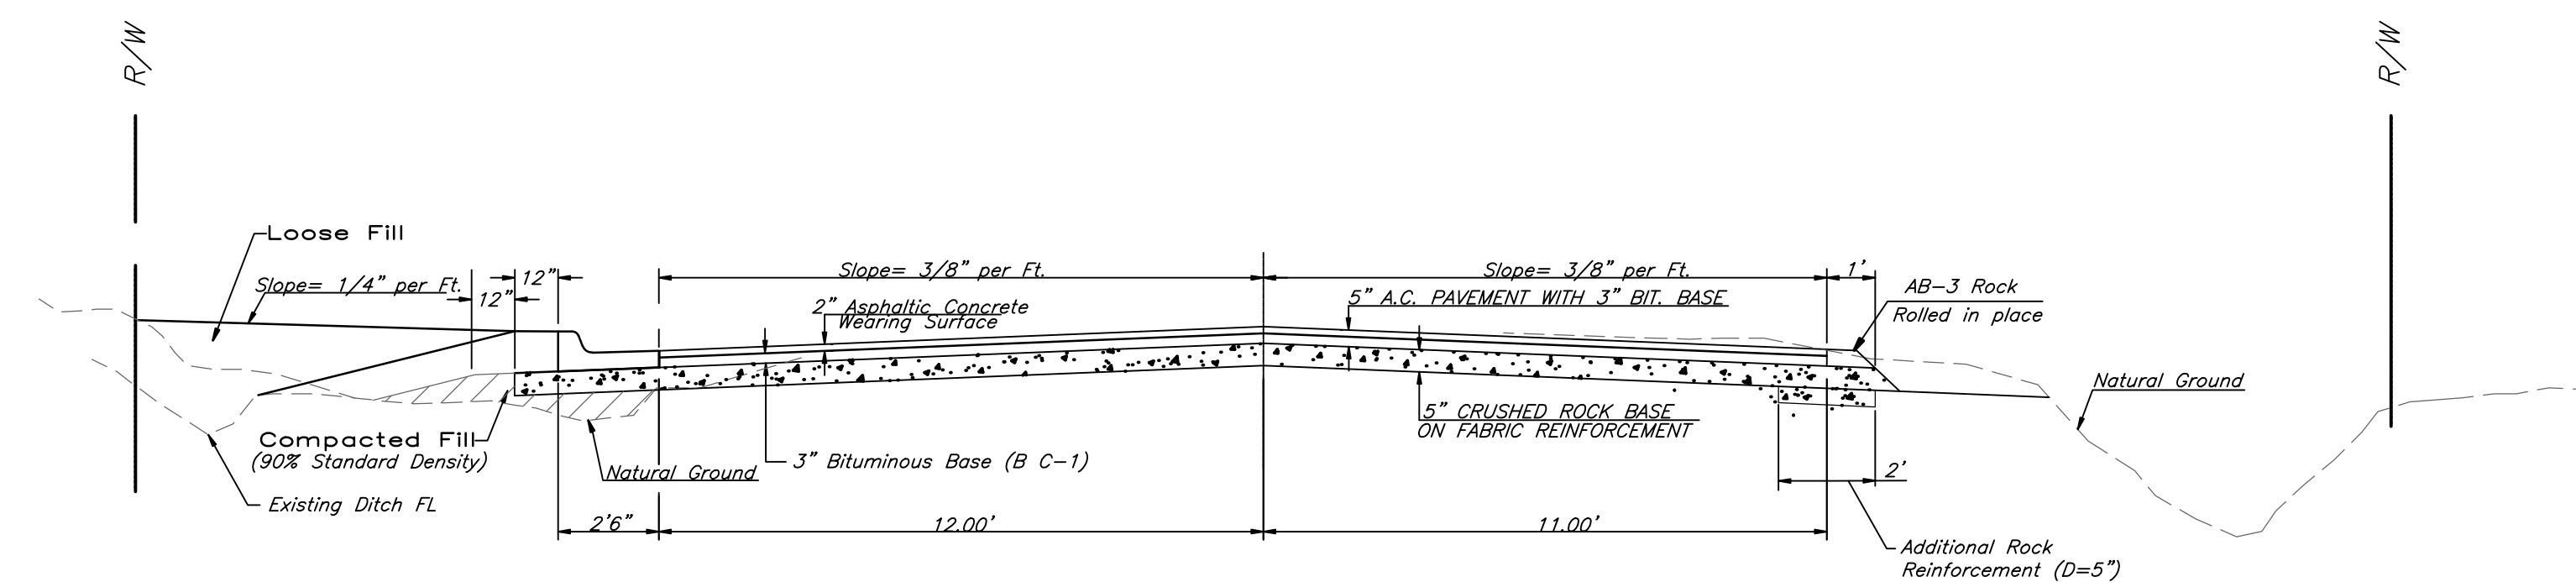

BRADYWINE STA 20+27.58 TO STA 20+80.96

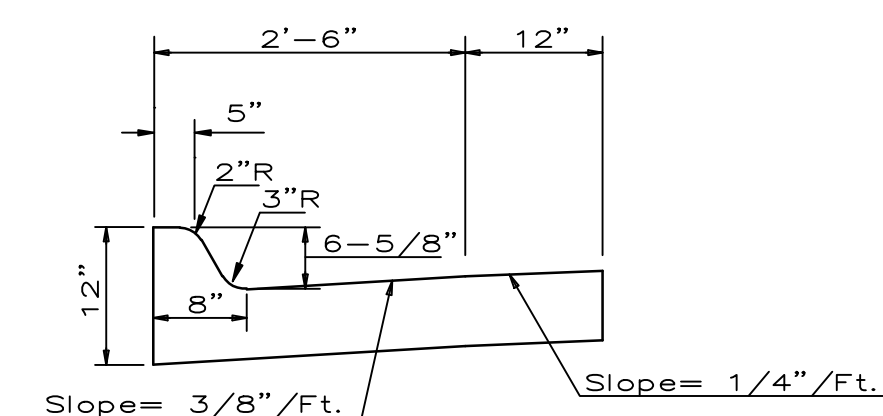

3.5' WIDTH CURB & GUTTER

WASHINGTON HEIGHTS Typical Section WICHITA, KANSAS			
	Ruggles & Bohm, P.A. Engineering, Surveying, Land Planning		SCALE 4 OF
	624 North Main Wichita, Kansas 67203 www.rbgpa.com (316) 254-6888 (316) 254-6881 fax E-mail: info@rbgpa.com		DATE Dec. 30, 2008
PROJECT FILE CIVIL 3D SURVEY BASE[04 Typical Section]		PROJECT NUMBER 472-84718	