



NEW JERSEY STA 8+95.56 TO STA 18+90.57  
BUNKER HILL STA 50+00 TO STA 51+90


NOTE: THIS SECTION IS ALSO USED ON BUNKER HILL FROM STATION 50+32.94 TO 50+90 BUT SHALL BE MODIFIED TO BE A SUPERELEVATED SECTION SLOPED TO THE LEFT AND WITH A CROSS SLOPE OF 1/4" PER FOOT.

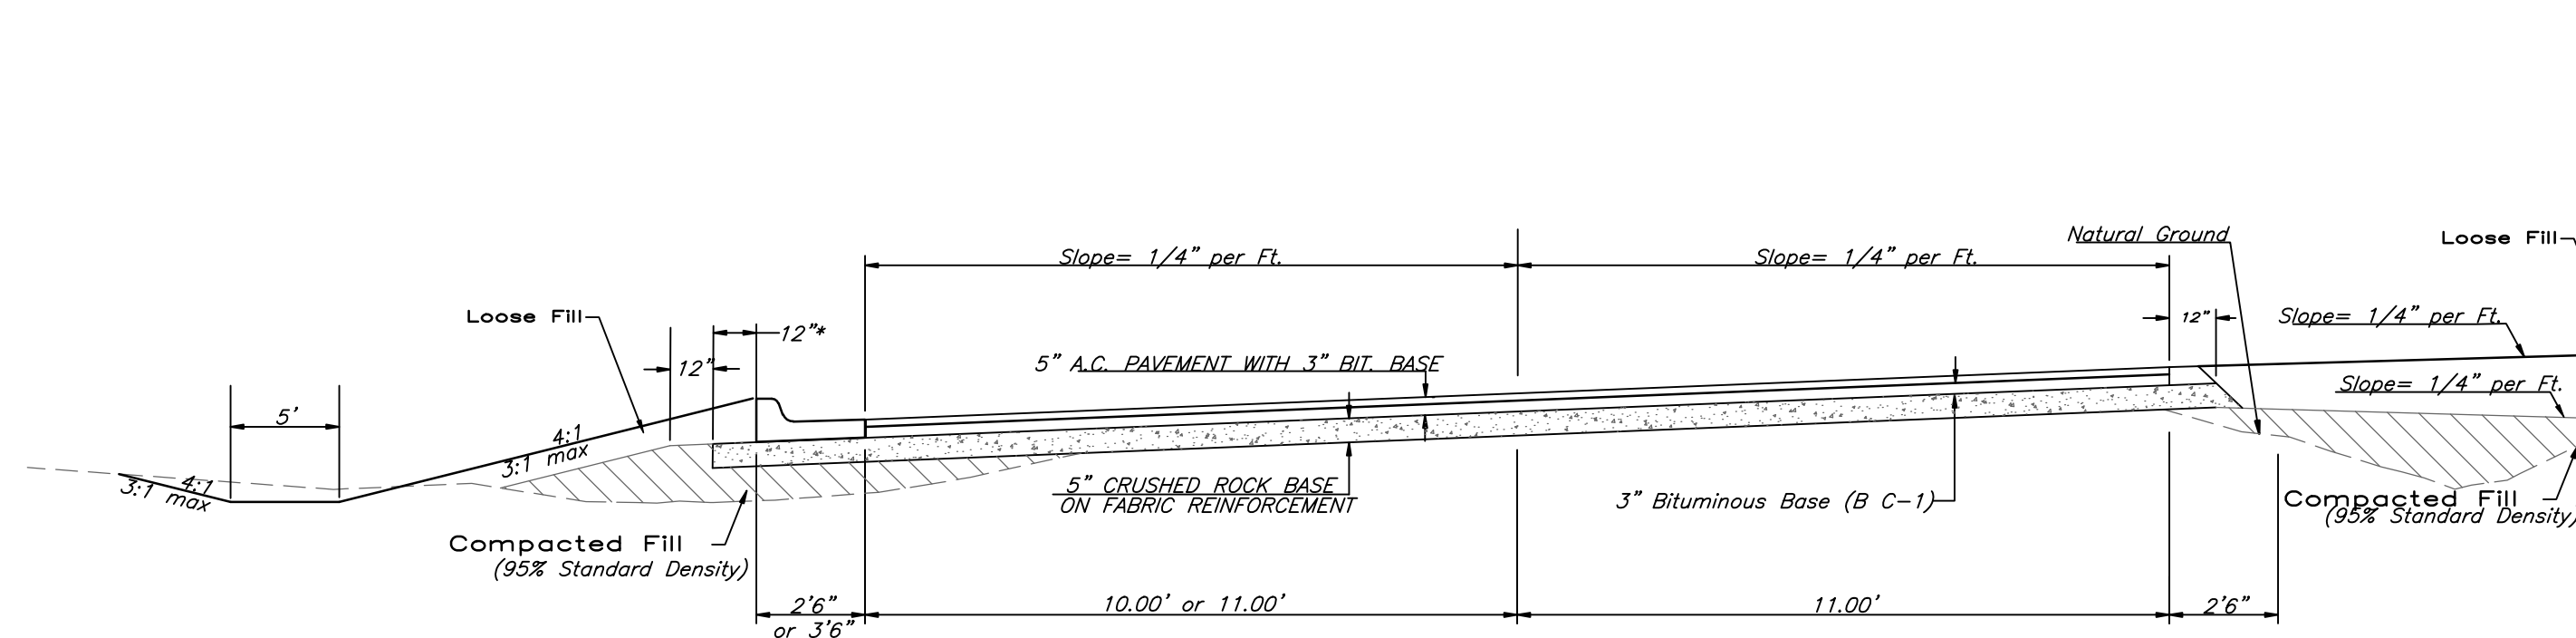

BUNKER HILL STA 50+90 TO STA 61+82.71

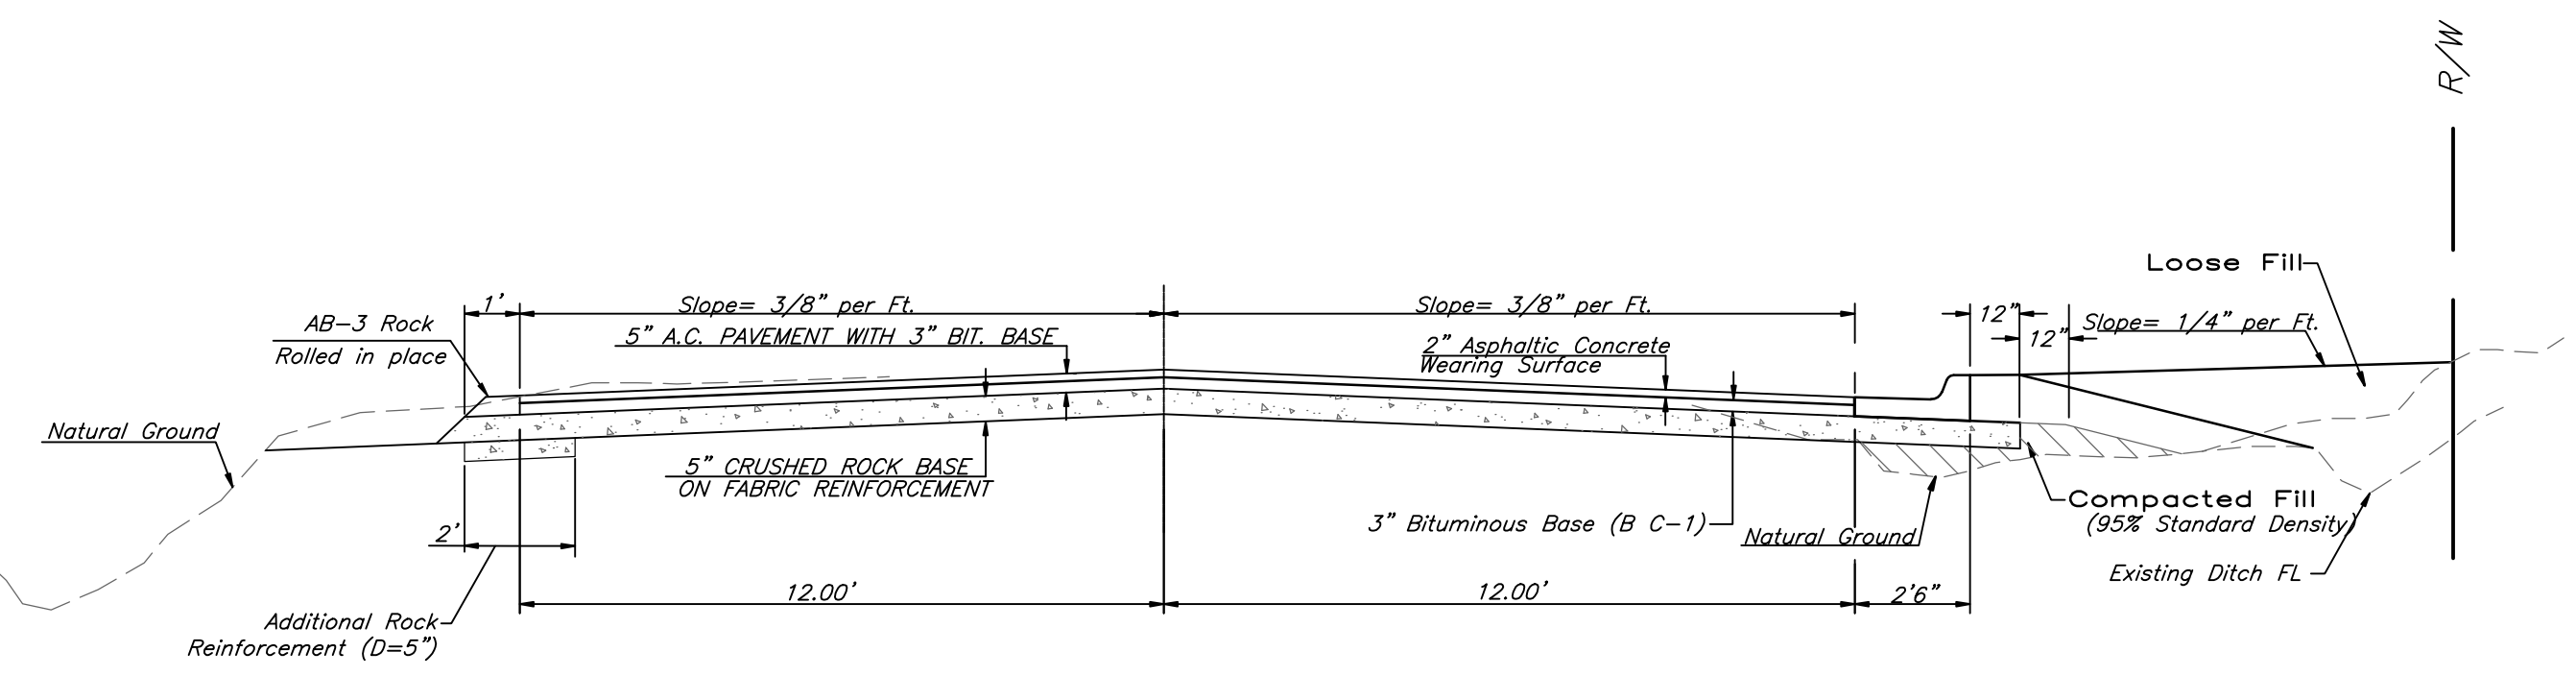

BUNKER HILL STA 70+34.99 TO STA 70+80.96

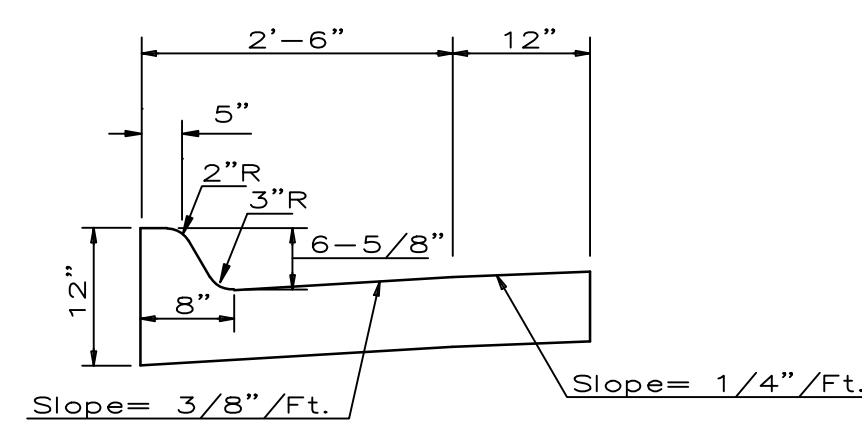

3.5' WIDTH CURB & GUTTER

<b>WASHINGTON HEIGHTS Typical Sections WICHITA, KANSAS</b>			
	<b>Ruggles &amp; Bohm, P.A.</b> Engineering, Surveying, Land Planning		SCALE 3 OF 28
	824 North Main Wichita, Kansas 67203 www.rbkansas.com (316) 264-6000 (316) 264-4821 fax E-mail: info@rbkansas.com		DATE Apr. 27, 2009
CIVIL 3D SURVEY BASE[04 Typical Section]	PROJECT NUMBER 472-84783		