
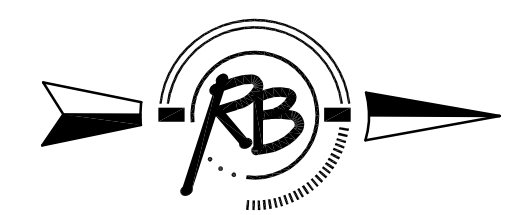


TYPICAL DITCH SECTION

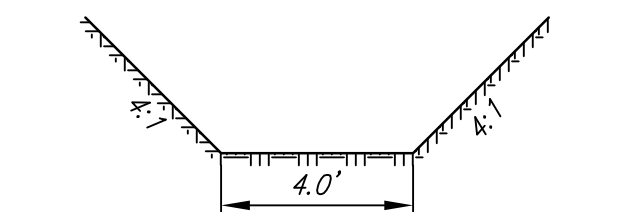

SCALE 1" = 20'
IRON = ●

NOTE: 6" CONCRETE TO BE USED IN ALL "REMOVE/REPLACE CONCRETE" AREAS

NOTE: EXISTING SANITARY SEWER MANHOLE TOP ADJUSTMENTS AND GRAVEL/ASPALT/CONCRETE REMOVAL QUANTITY DETAILS ON DEMO PLAN SHEET SEE SHEET 23.

Airport Industrial Addition SIERRA WICHITA, KANSAS			
	Ruggles & Bohm, P.A. Engineering, Surveying, Land Planning		
	924 North Main Wichita, Kansas 67203 www.rbkansas.com		
(316) 264-8008 (316) 264-4621 fax E-mail: info@rbkansas.com		DESIGN: KWL DRAWN: RLS REVIEW: UTILITY:	
DRAWING FILE: paving {SIERRA-1}		PROJECT NUMBER: 472-84648	
DATE: Sept 24, 2008			SHEET 10 OF 33