
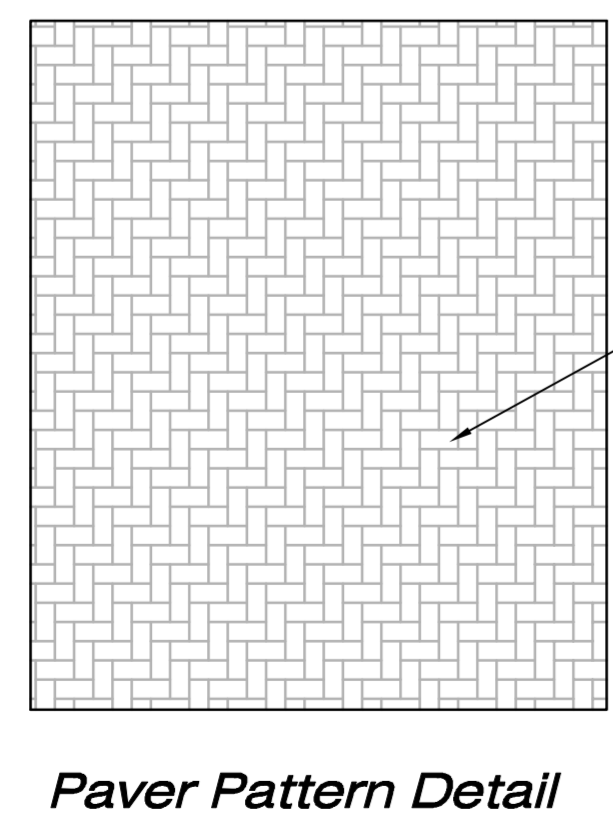


\* Brick Pavers to be installed in crosswalk and/or median locations shall be **custom cut** to match final concrete dimensions. Contractor shall construct crosswalk blockouts to **match** nominal paver width dimensions. Fill in with "brick slivers" (defined as pieces smaller than 1/2 of the shortest paver dimension) shall not be allowed, except at the end of crosswalk locations.

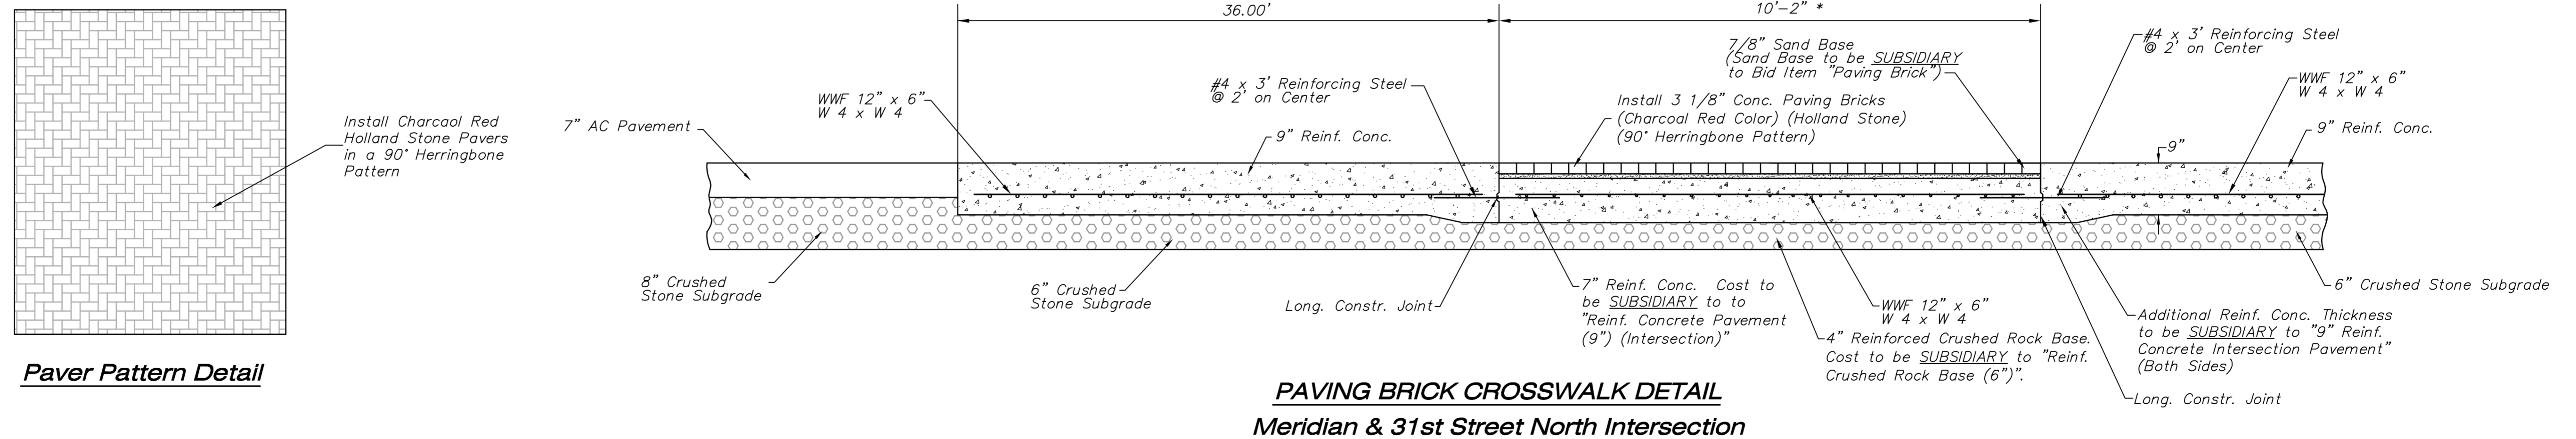

Drawing File: F:\eng\Meridian\_47th to 31st\Details\Misc.dwg

Design: ENGINEER  
Drawn: STAFF  
Approved: ENGINEER  
Scale: None

Project No. 0510E396 CAPITAL IMPROVEMENT PROJECT

**MISCELLANEOUS DETAILS**

MERIDIAN AVENUE - 47TH STREET SOUTH to 31ST STREET SOUTH

**Baughman Company, P.A.**  
315 Ellis St., Wichita, KS 67211 P 316-262-7171 F 316-262-0149  
Baughman ENGINEERING | SURVEYING | PLANNING | LANDSCAPE ARCHITECTURE

September 2009  
SHEET 9 OF 187