


BENCHMARK:  
 BM #2 - "I" Chiseled in the Back of Curb in the North Curb  
 Line of Angel  
 Sta. 108+77, 154' Lt.  
 Elev. = 1281.74 MSL

SCALE:  
 HORIZONTAL: 1" = 20'  
 VERTICAL: 1" = 5'

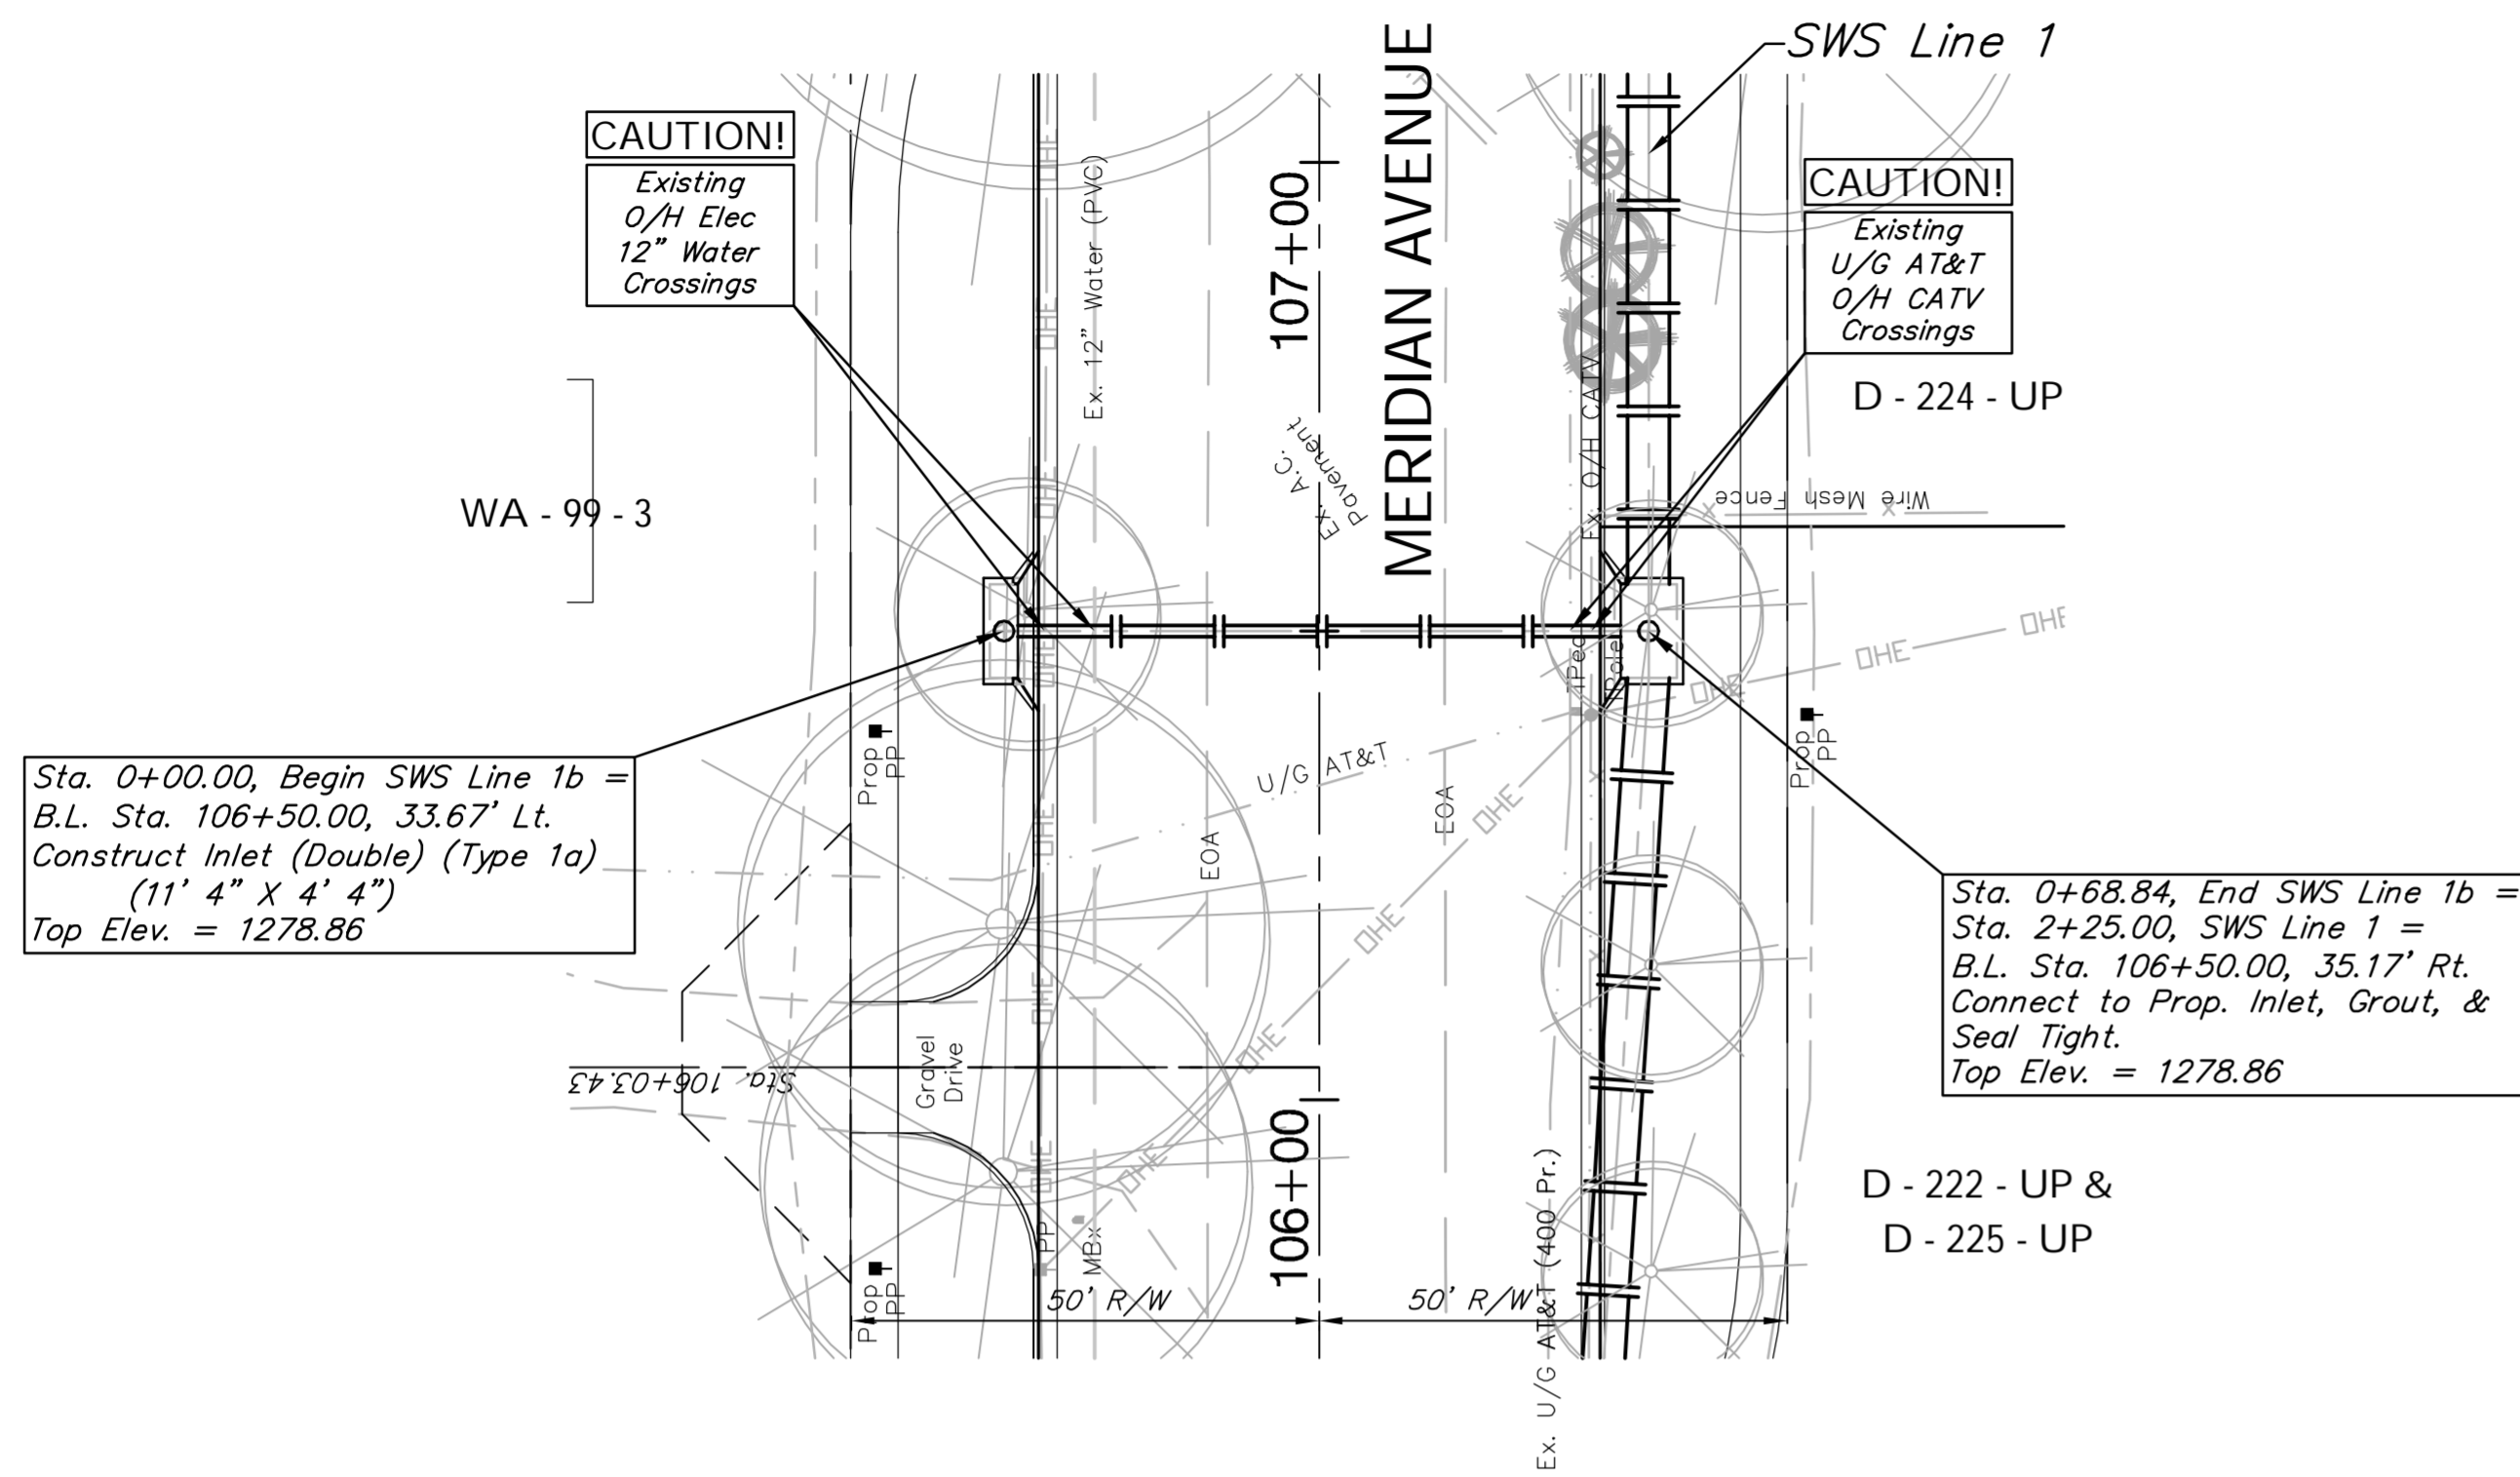

BENCHMARK:  
 BM #3 - "I" Chiseled in the Back of Curb in the South  
 Curb Line of 45th Street South  
 Sta. 113+04, 68' Rt.  
 Elev. = 1279.90 MSL

SCALE:  
 HORIZONTAL: 1" = 20'  
 VERTICAL: 1" = 5'

