
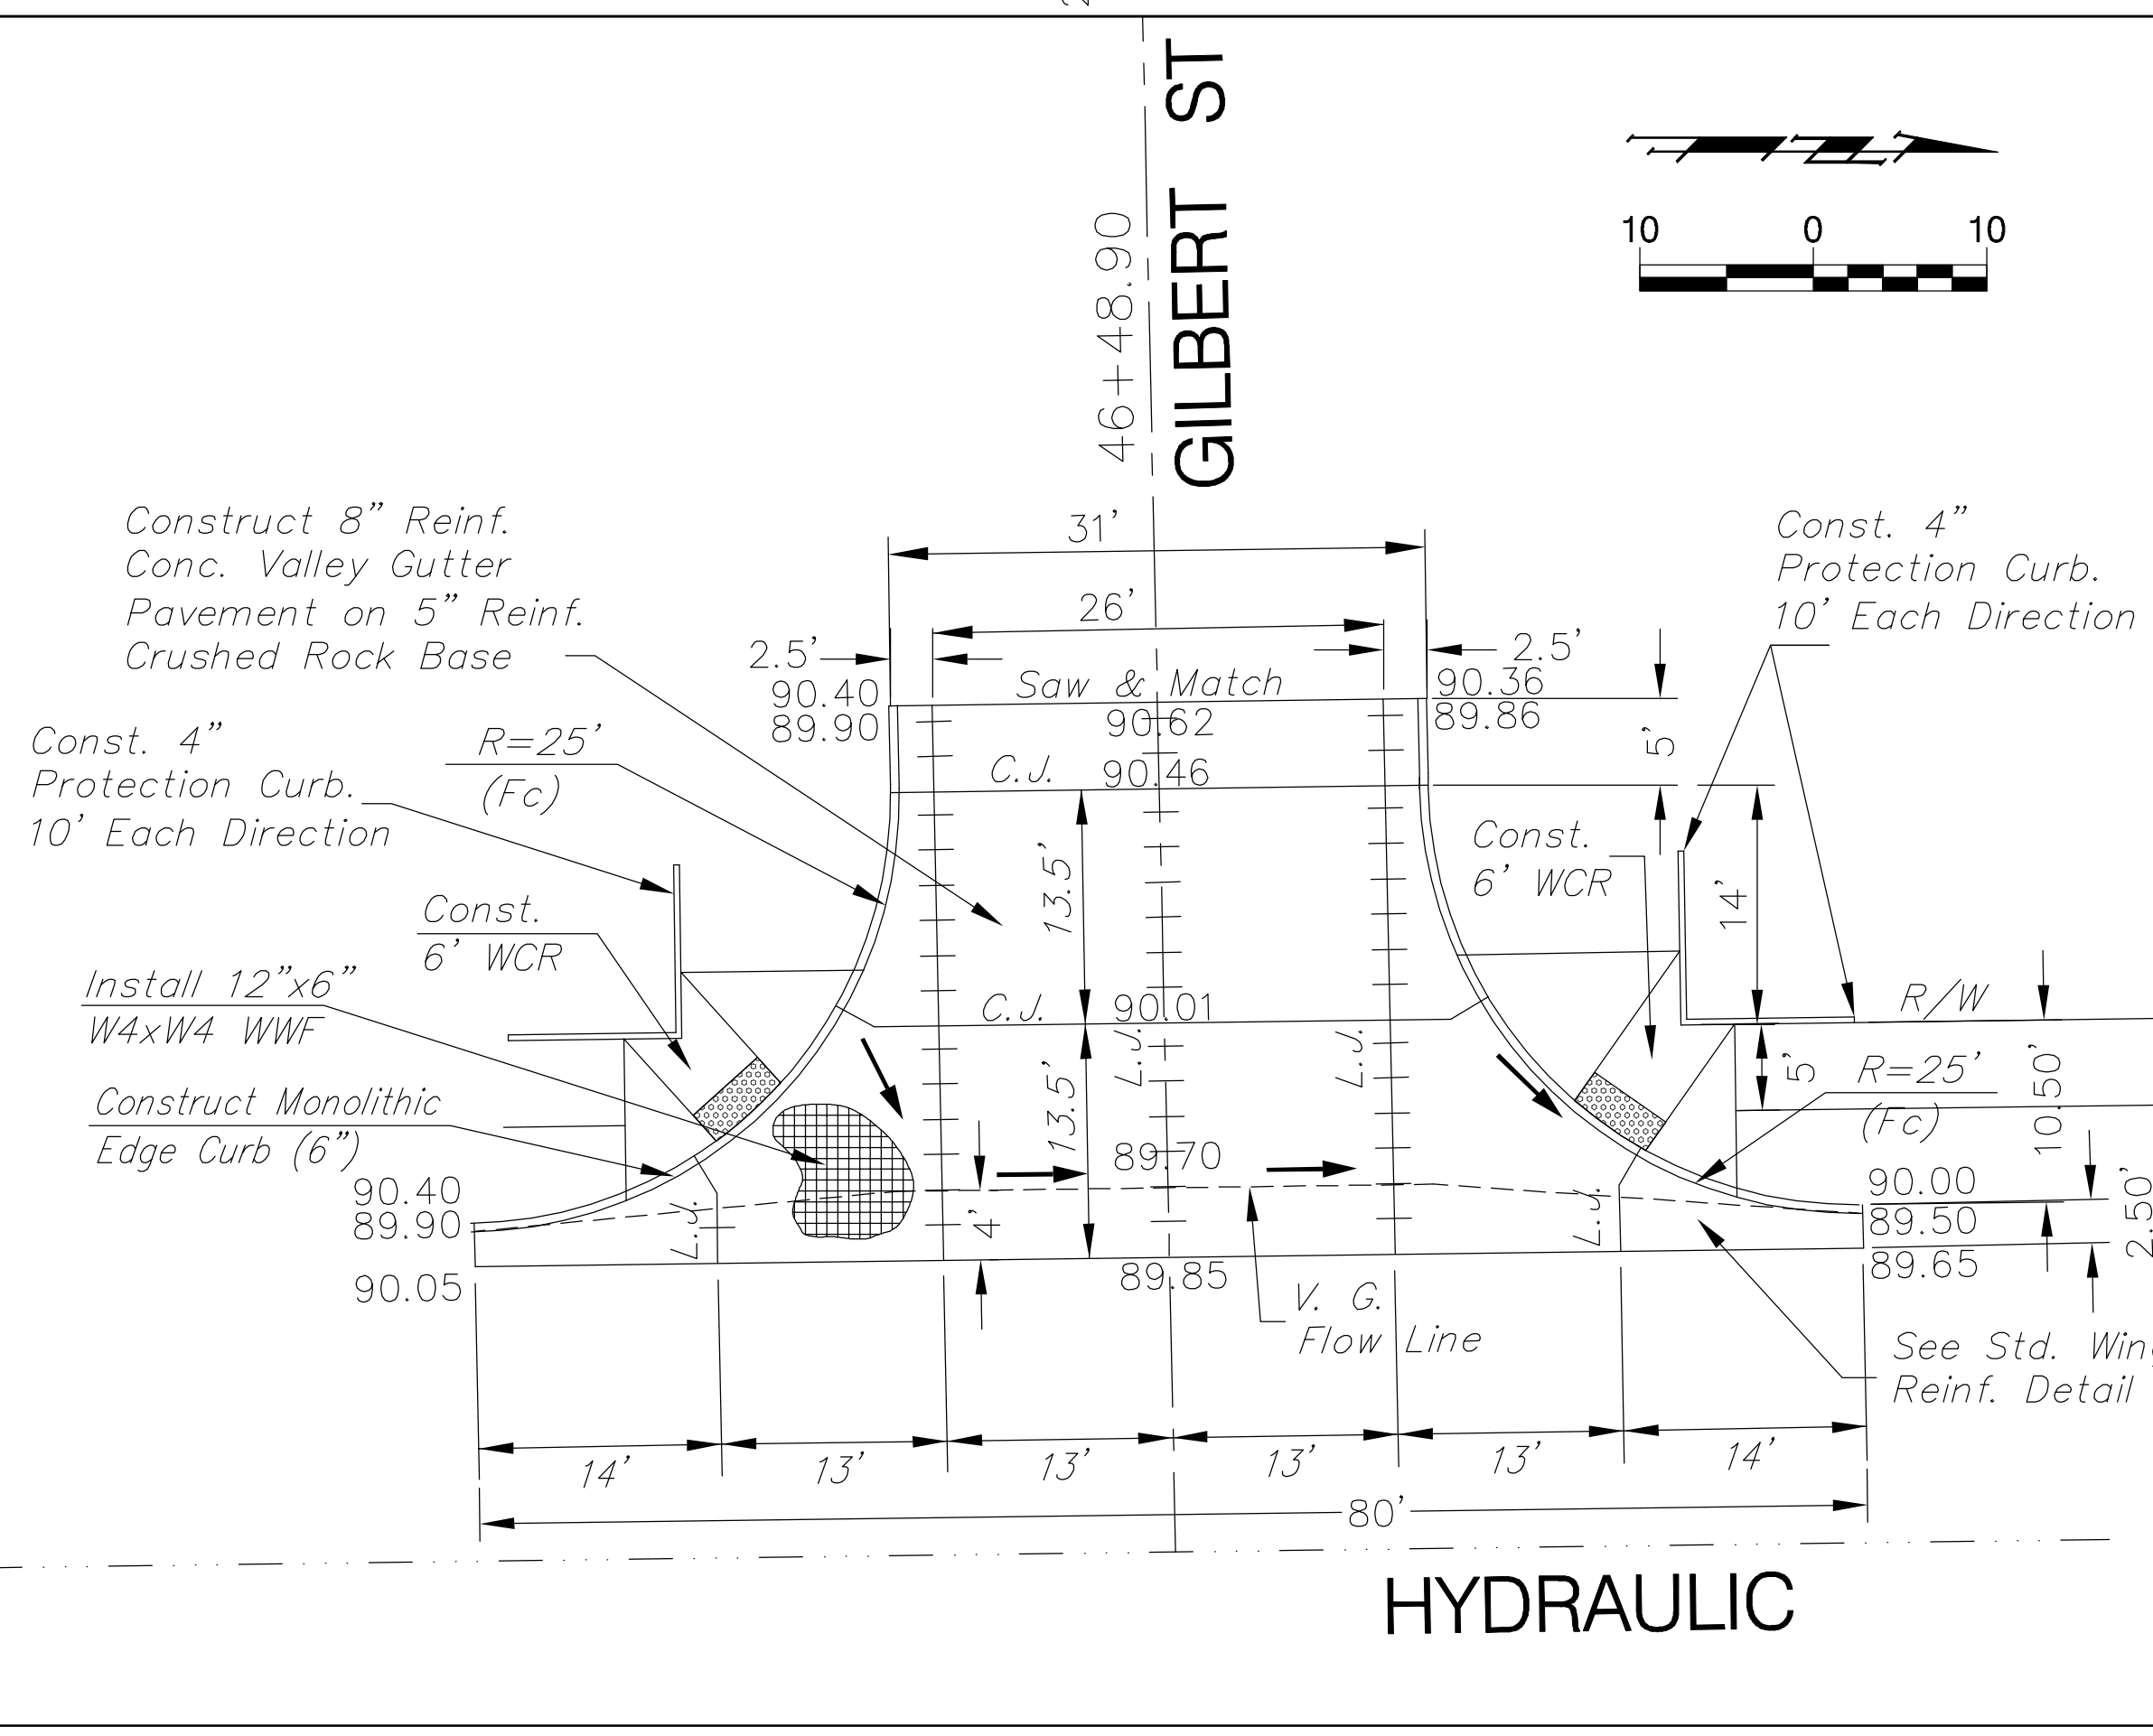
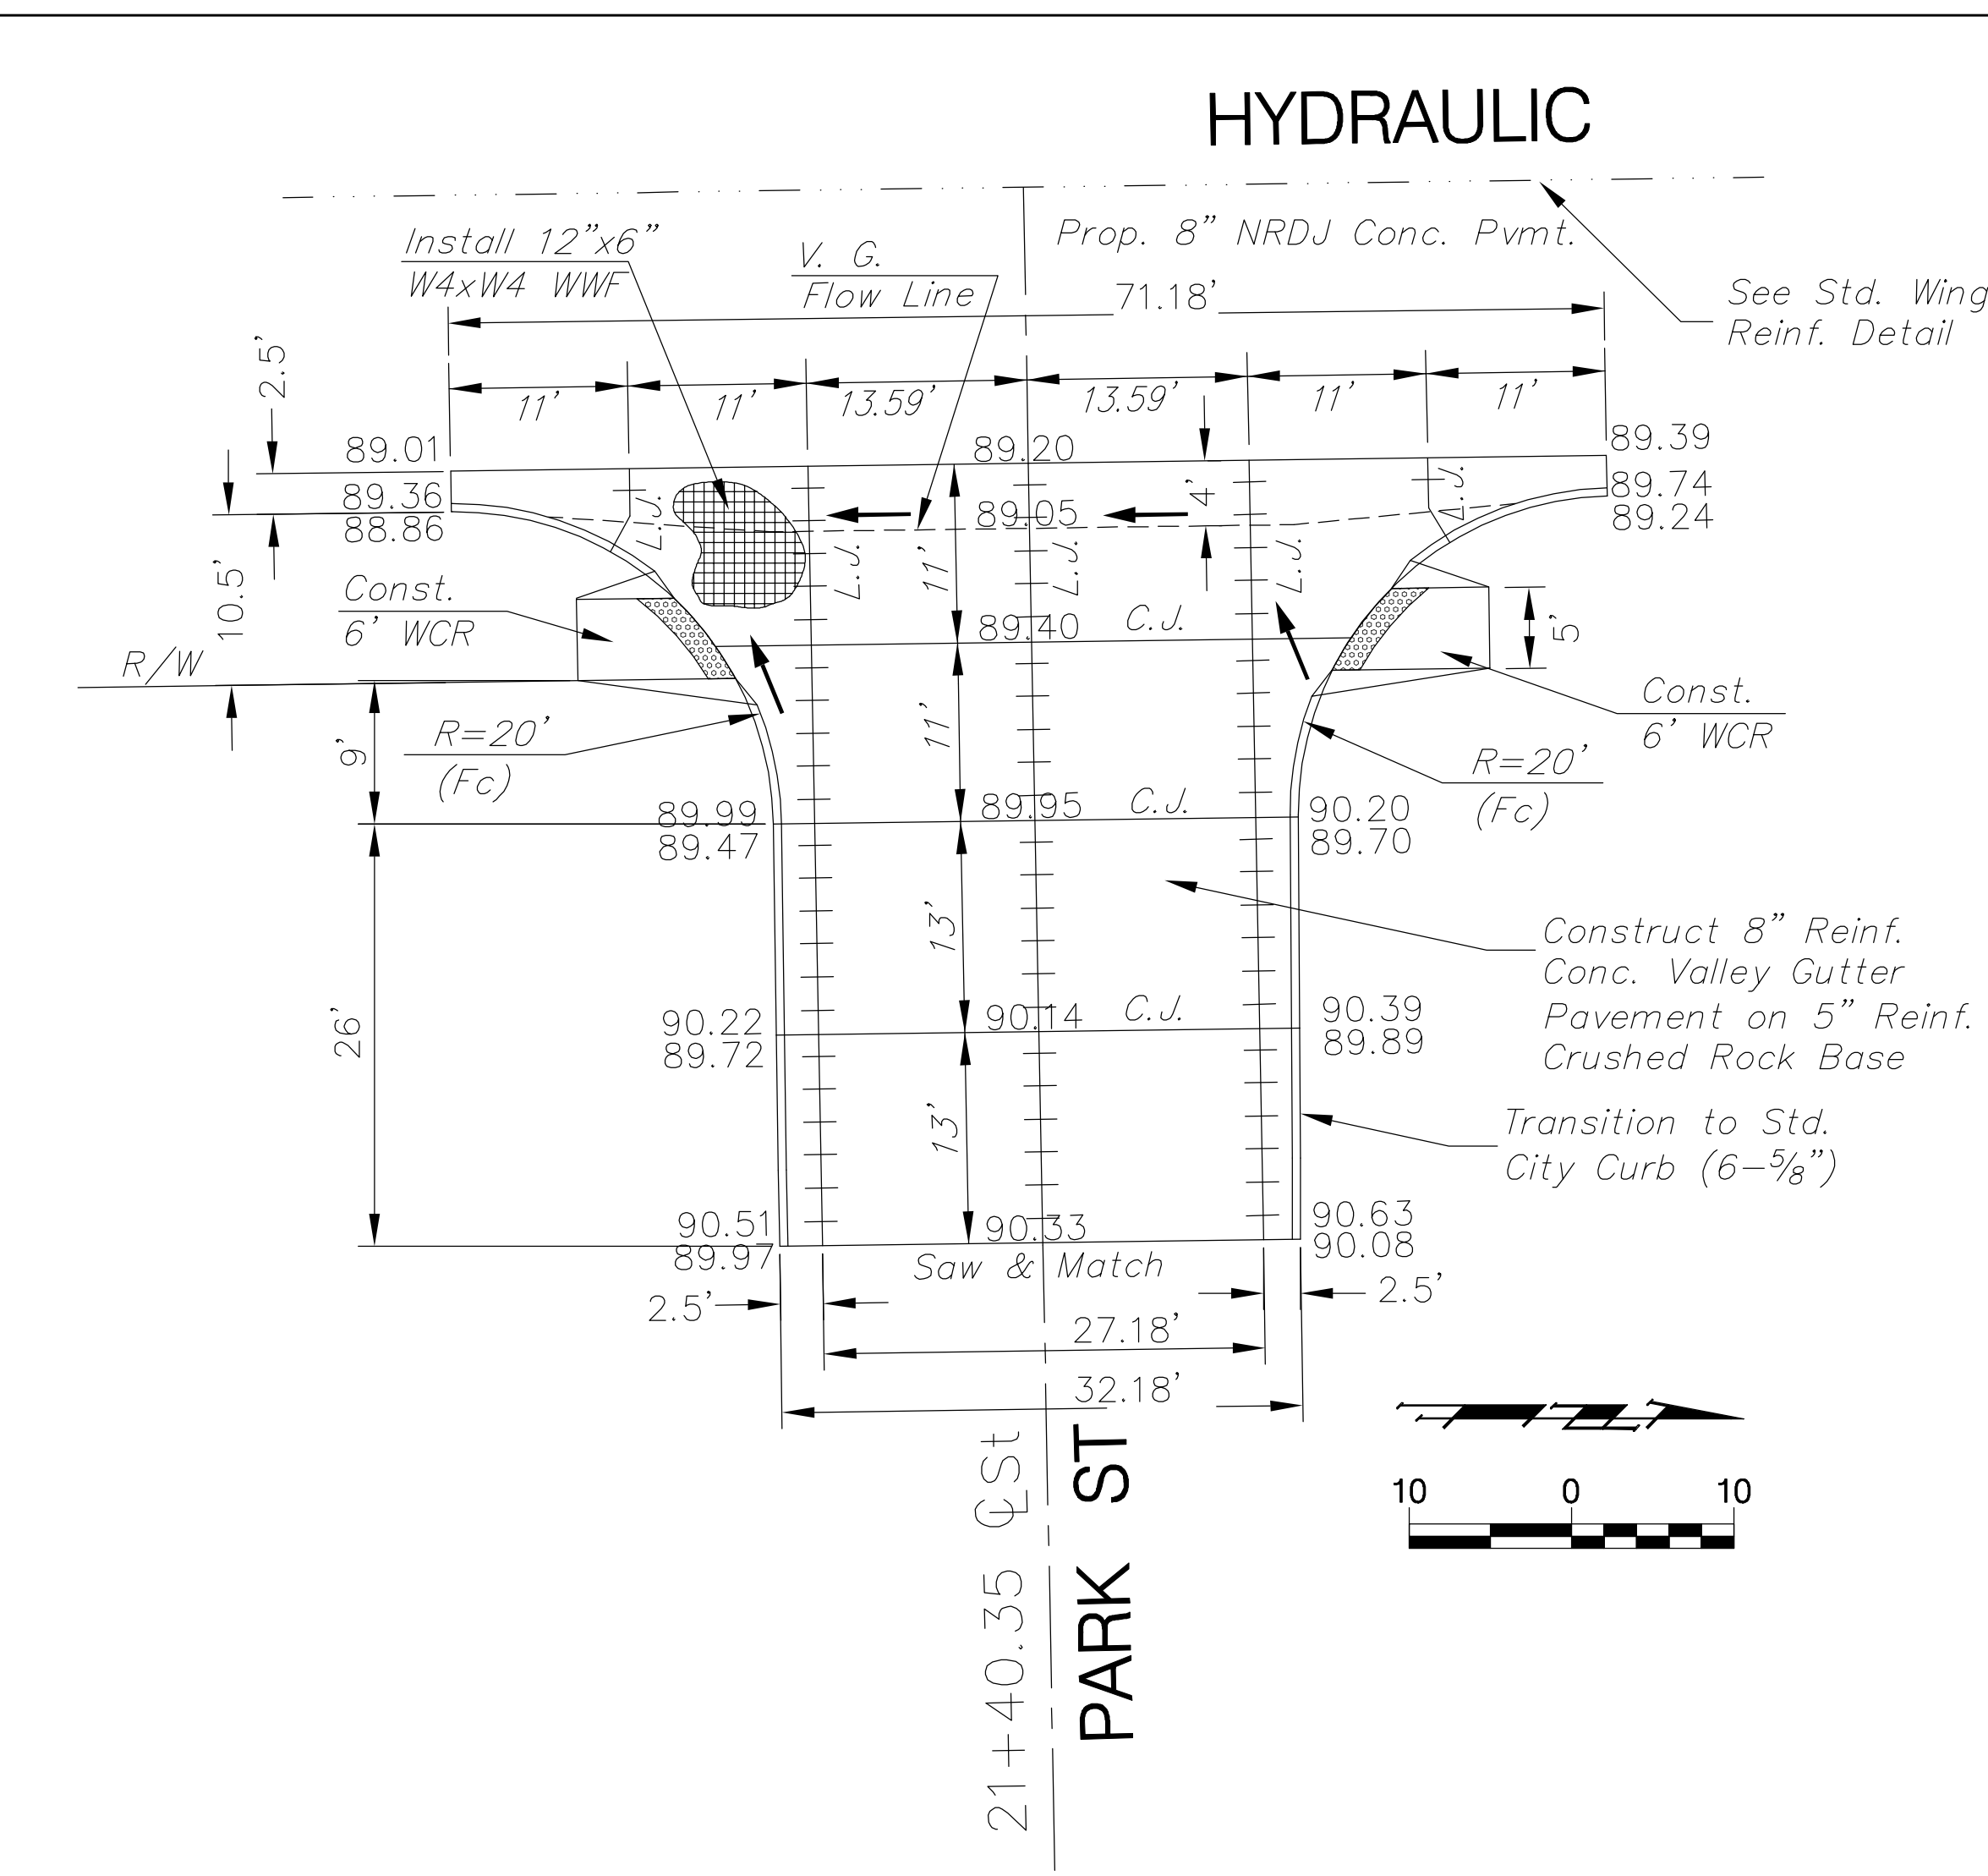
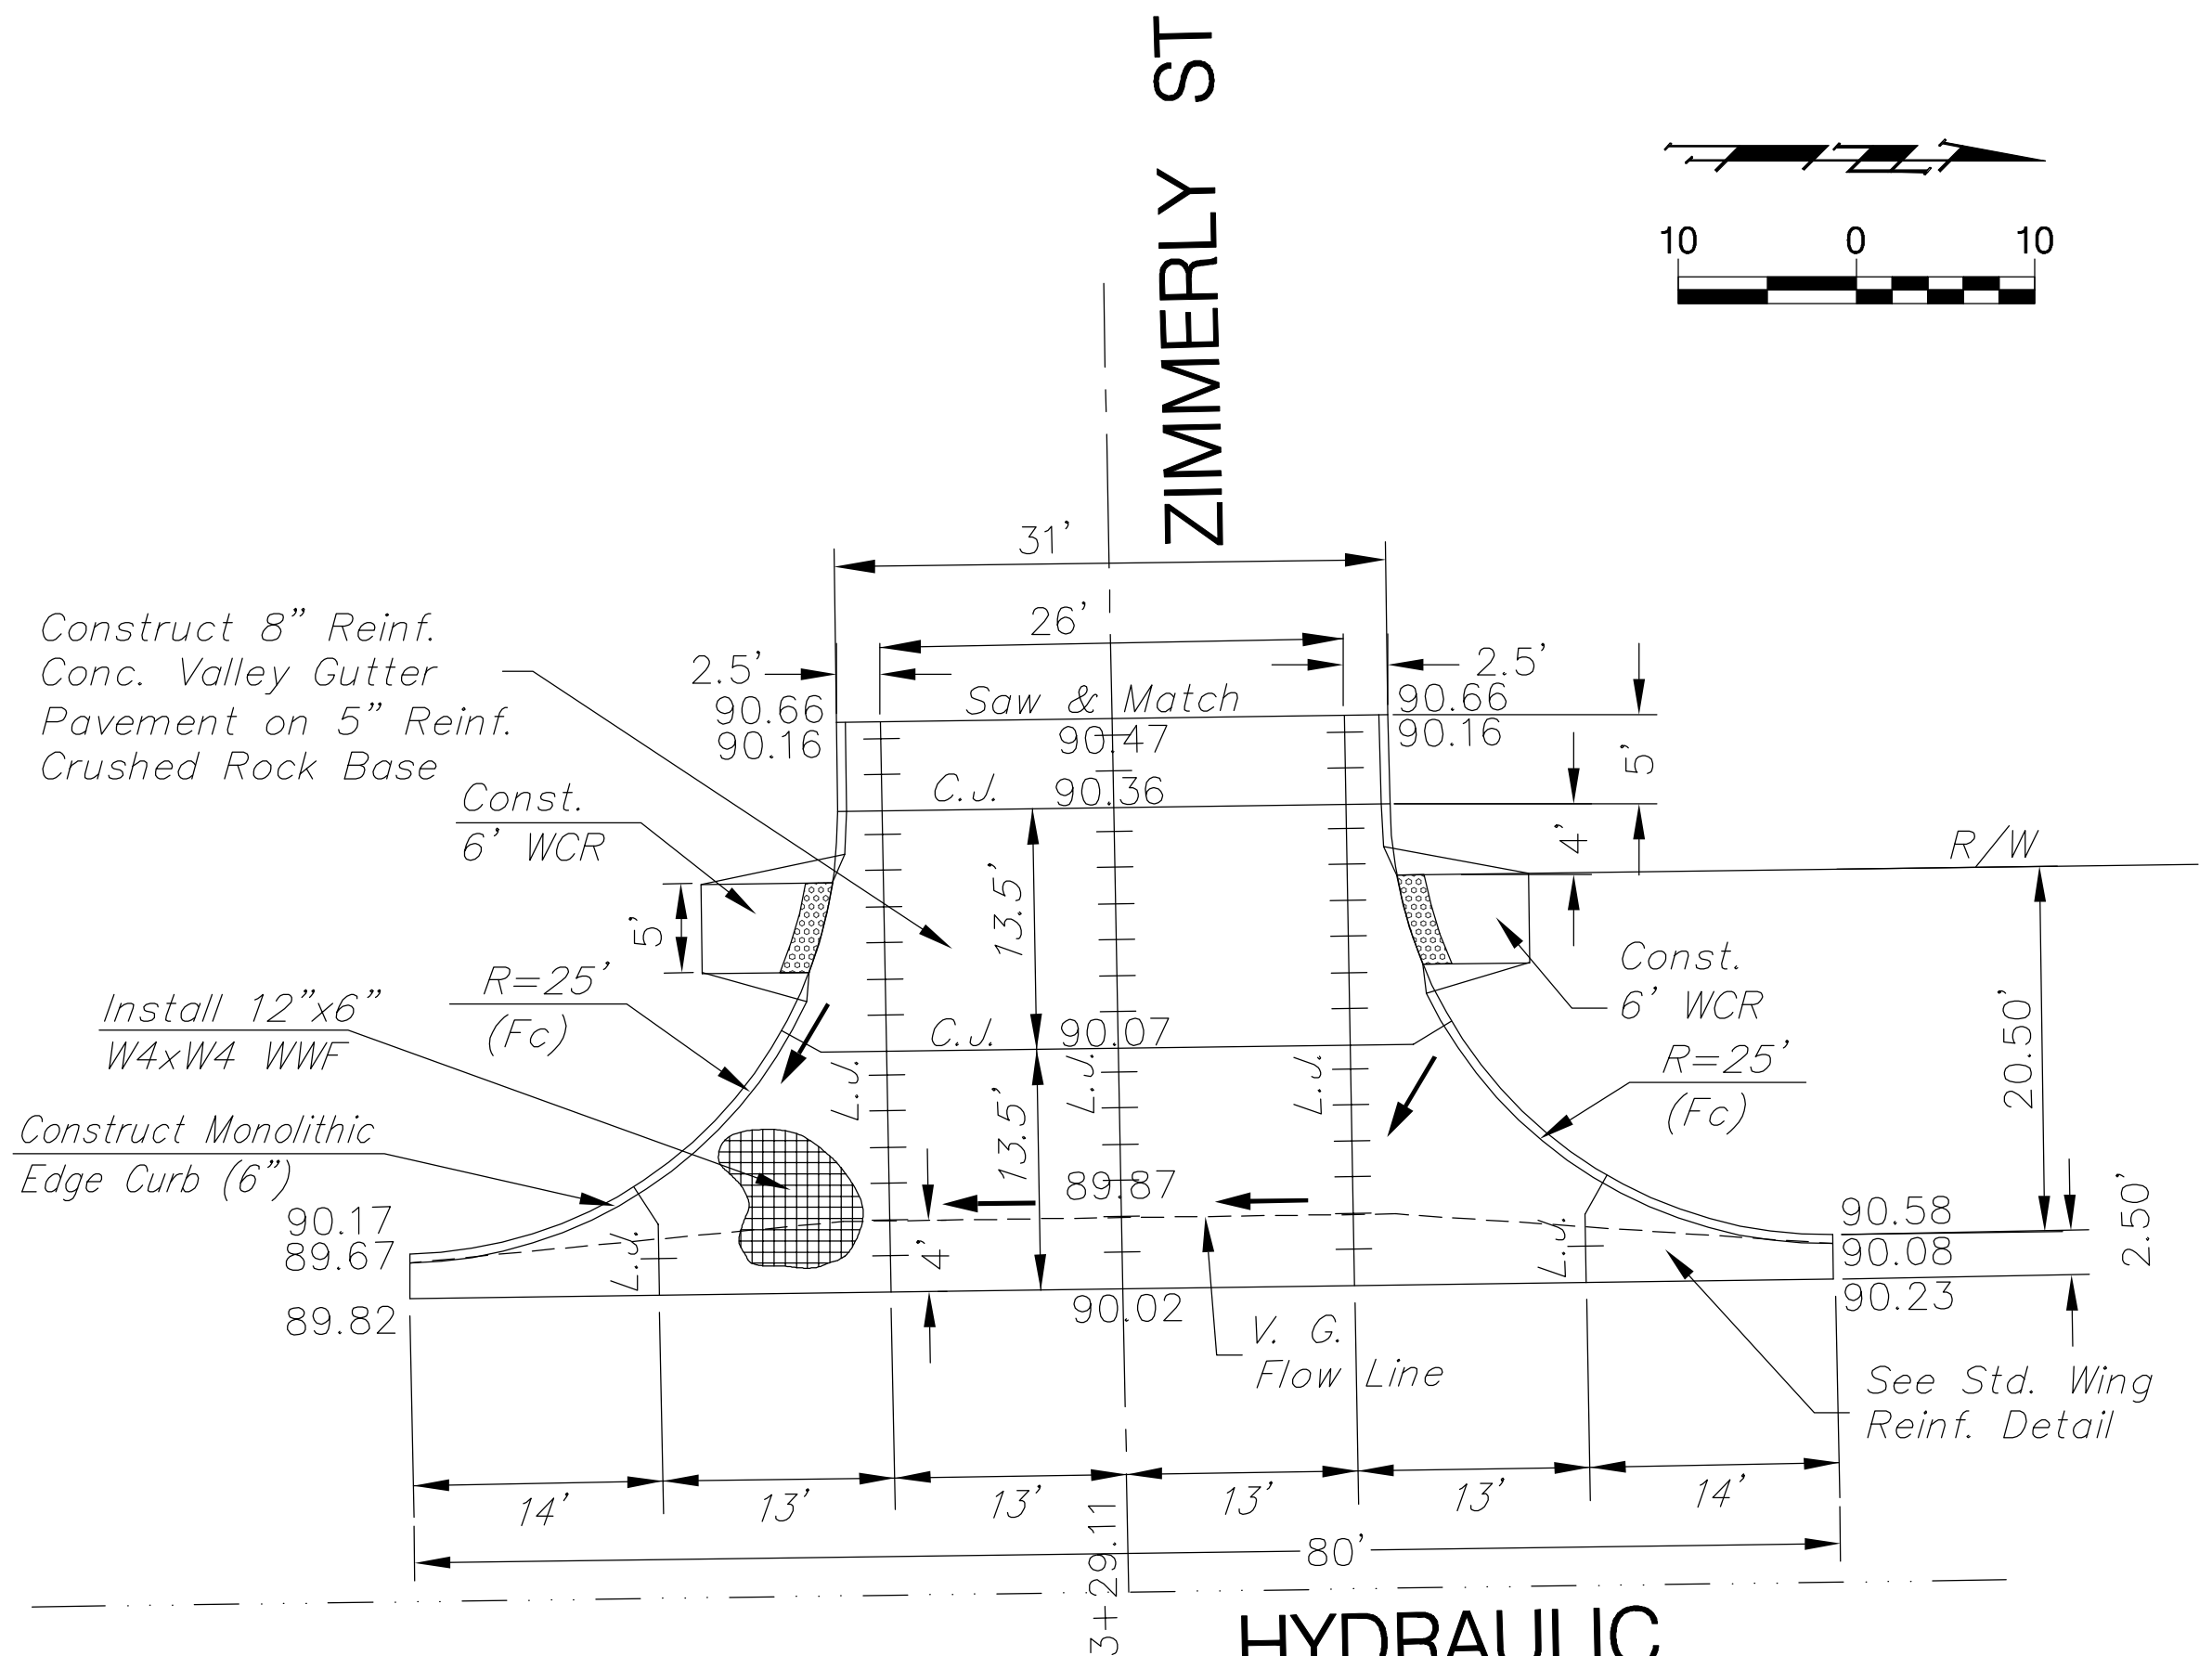


FHWA REGION NO.	STATE	PROJECT NO.	FISCAL YEAR	SHEET NO.	TOTAL SHEETS
7	KANSAS	87N-0503-01	2009	11	101

FEDERAL Project No. ARRA-N050(301)

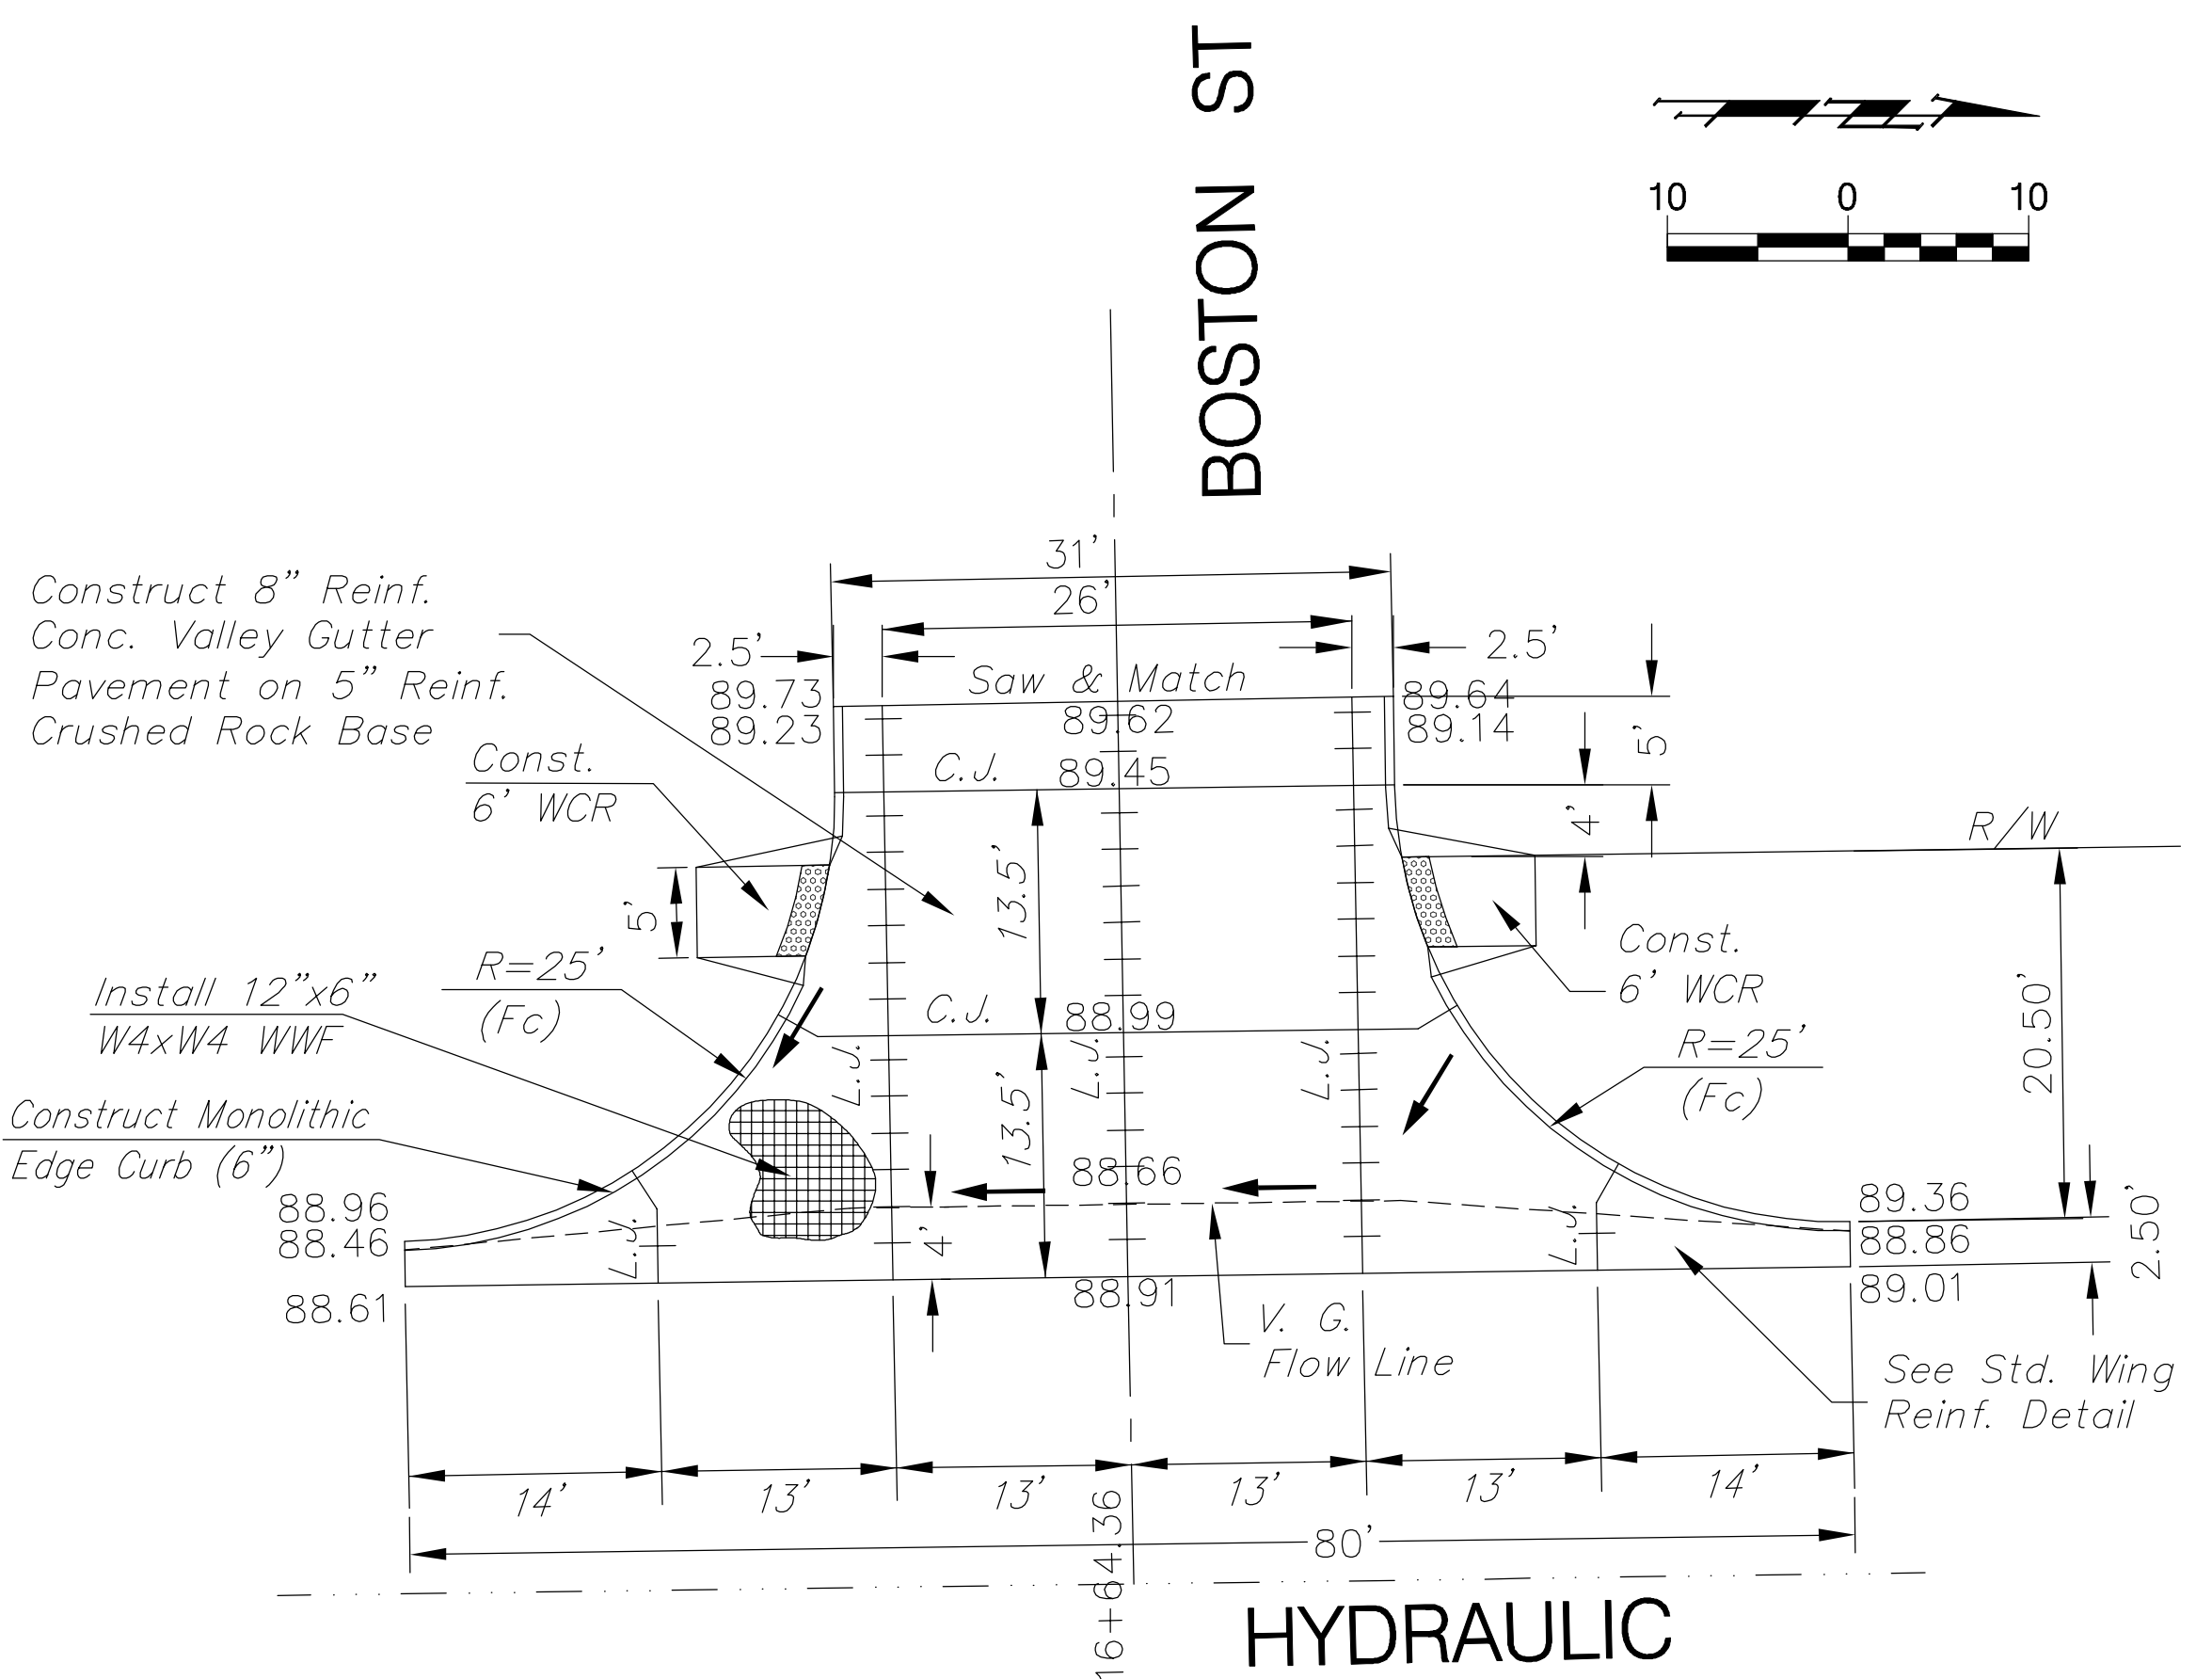

Drawing File: E:\eng\Hydraulic\Kelllogg to Harry Pawe\Details  
 Design: KK  
 Drawn: Staff  
 Approved: JFB  
 Scale: NOTED

Project No. 0710 E.968 CAPITAL IMPROVEMENT PROJECT  
**HYDRAULIC**  
 Valley Gutter Details  
 HYDRAULIC PAVING IMPROVEMENTS - HARRY B. KELLOGG

**Baughman Company, P.A.**  
 315 Ellis St. Wichita, KS 67211 P 316-262-7271 F 316-262-0149  
 ENGINEERING | SURVEYING | PLANNING | LANDSCAPE ARCHITECTURE

September 2009  
 SHEET  
**11**  
 OF  
**101**