




10+30.06

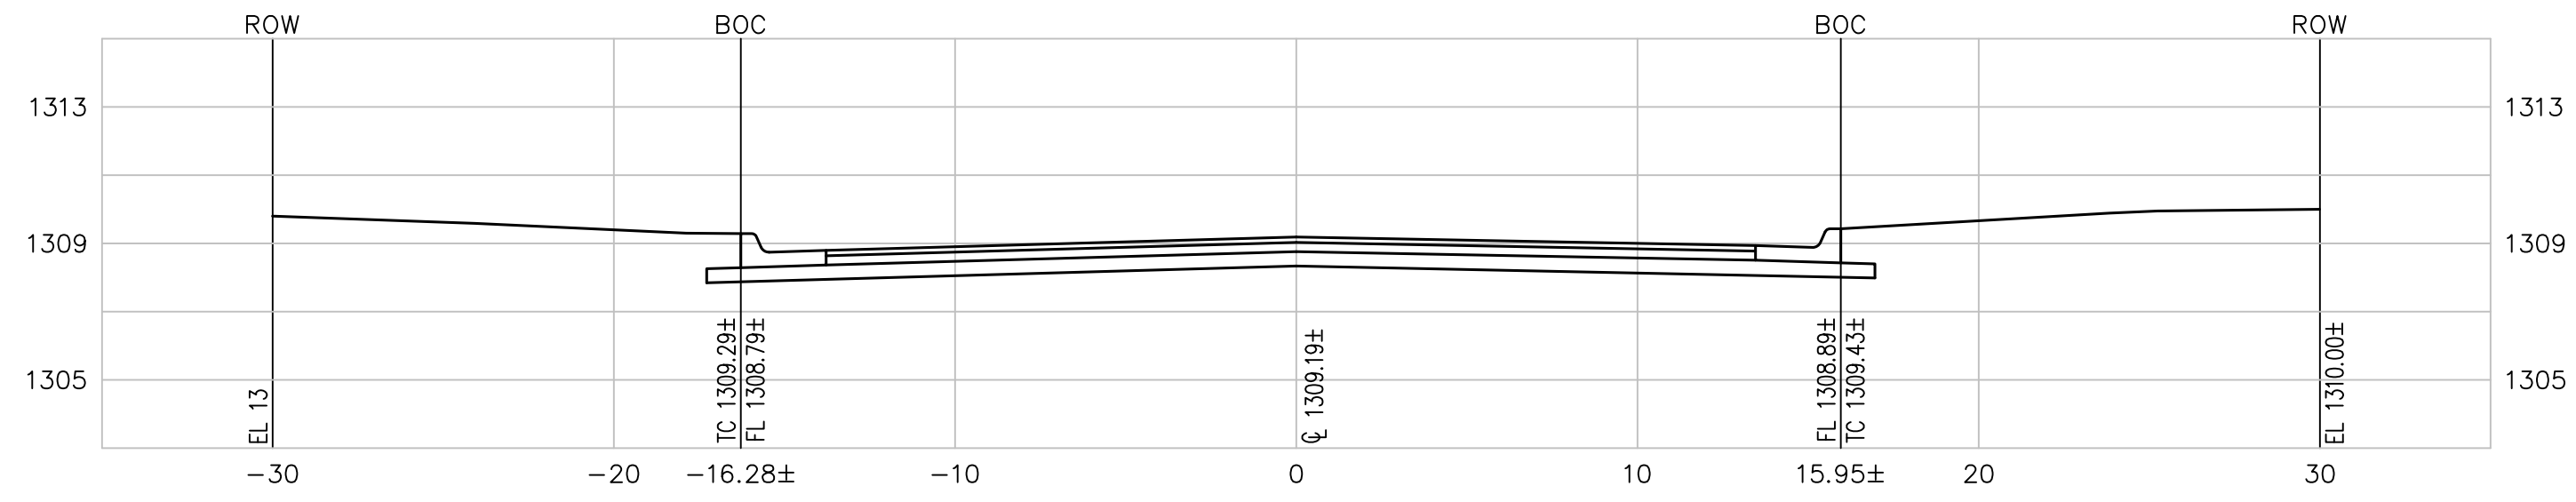


12+00.00

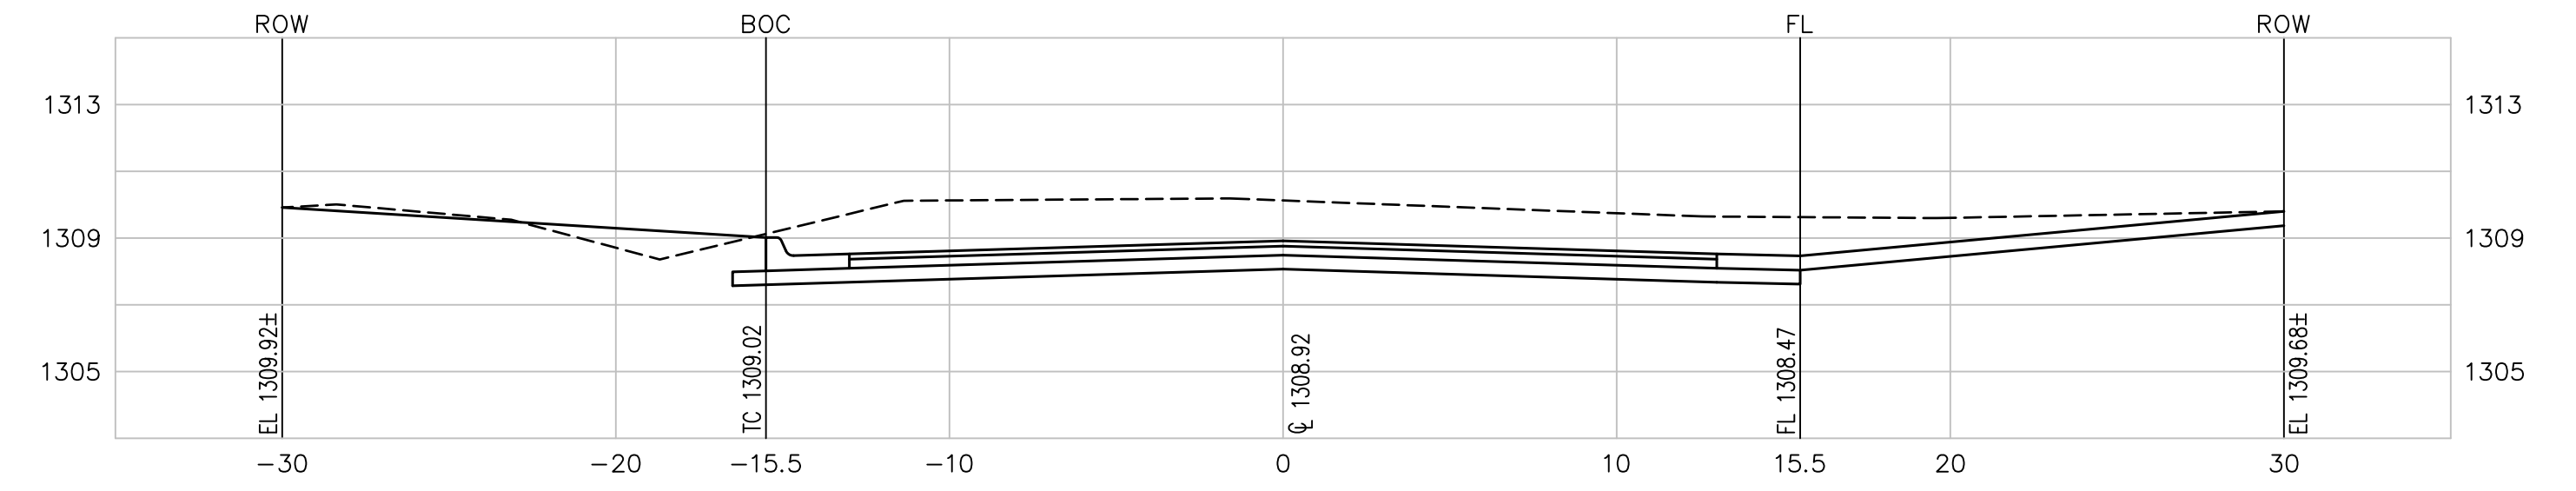


10+50.00

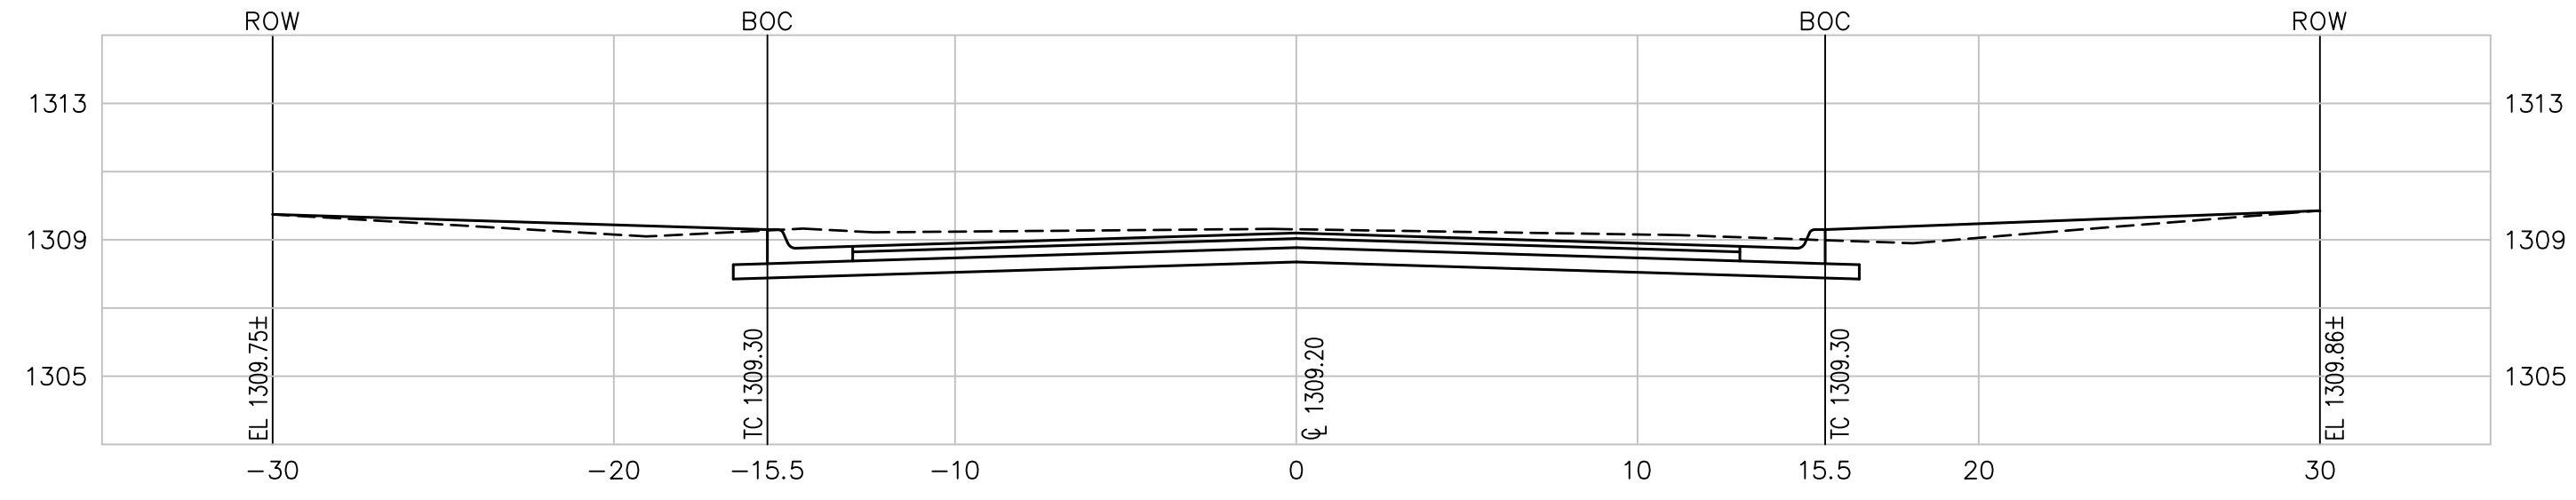


12+50.00

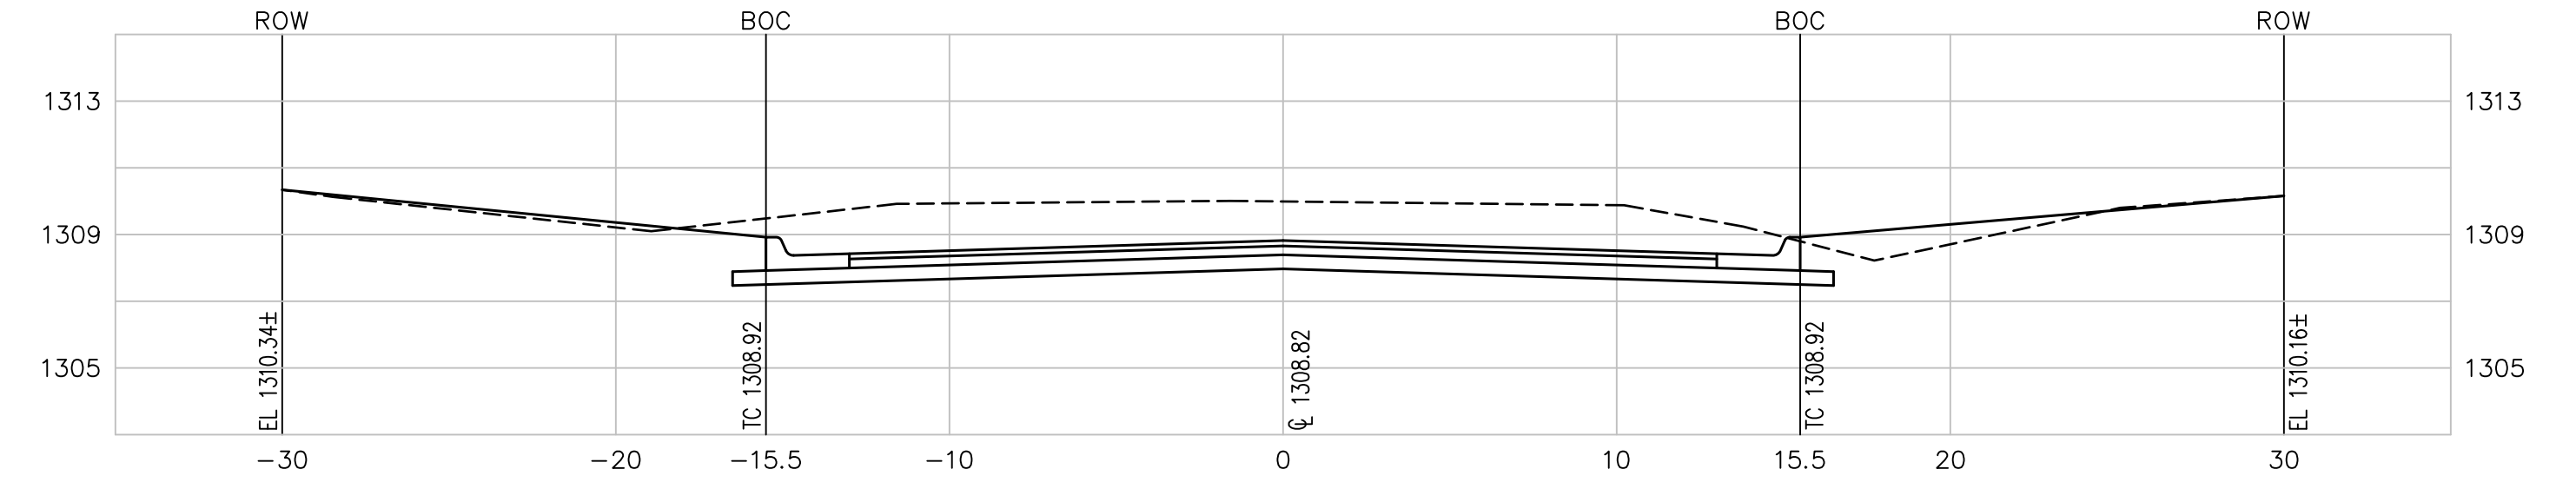


11+00.00

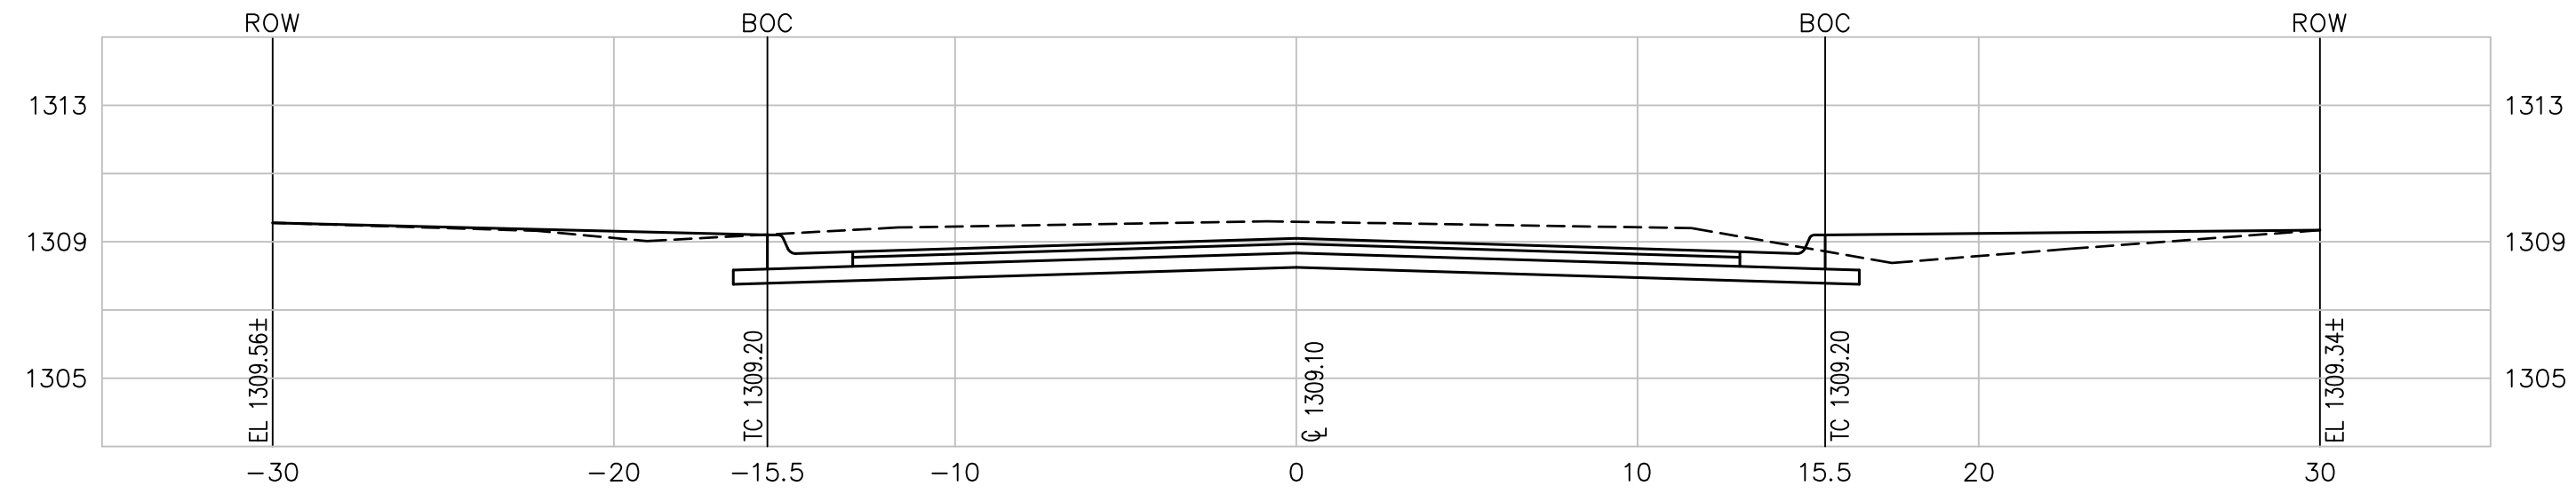



13+00.00

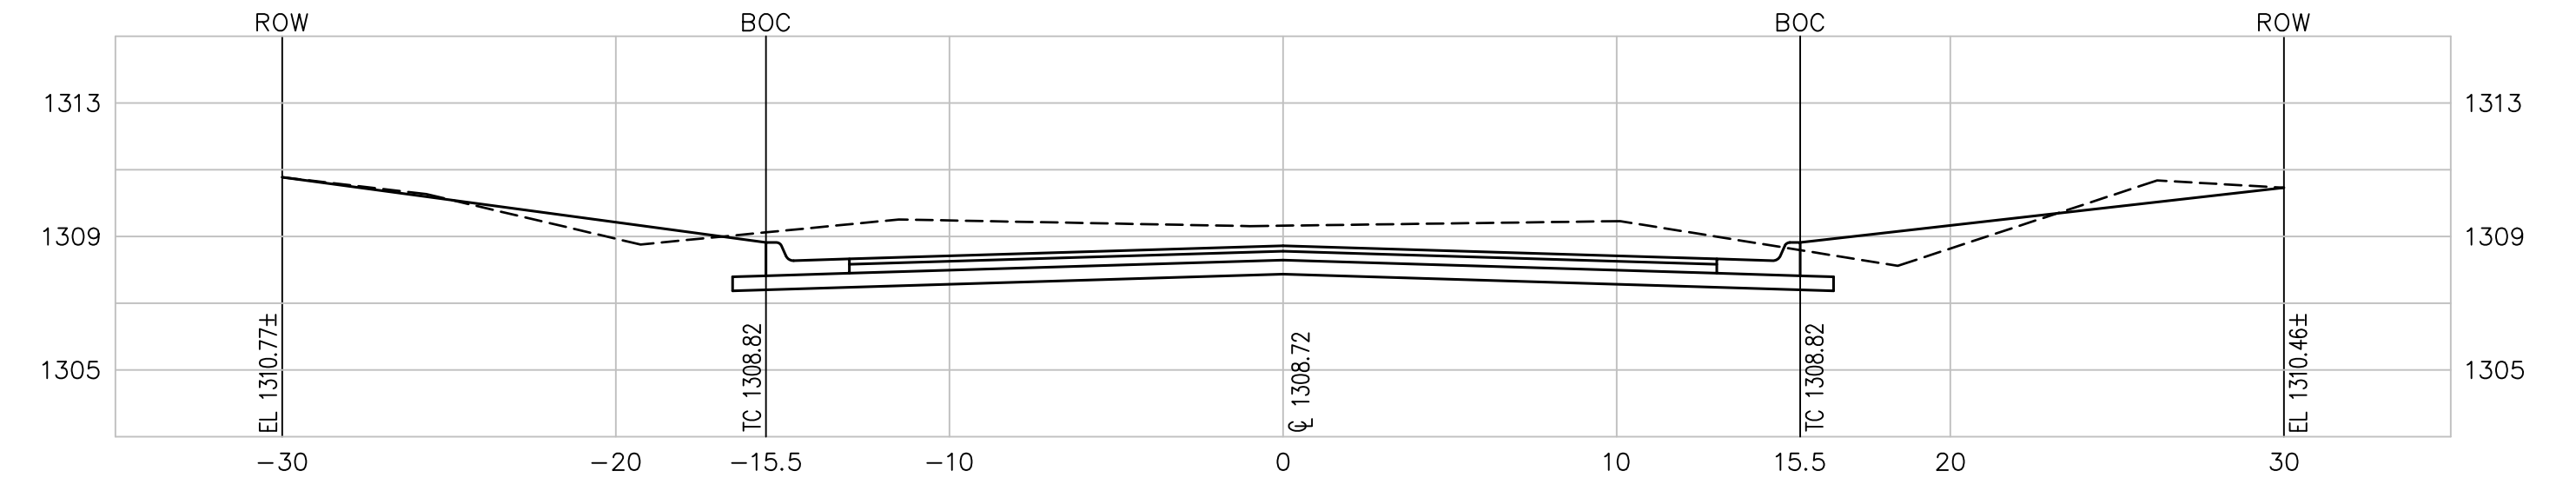

11+50.00

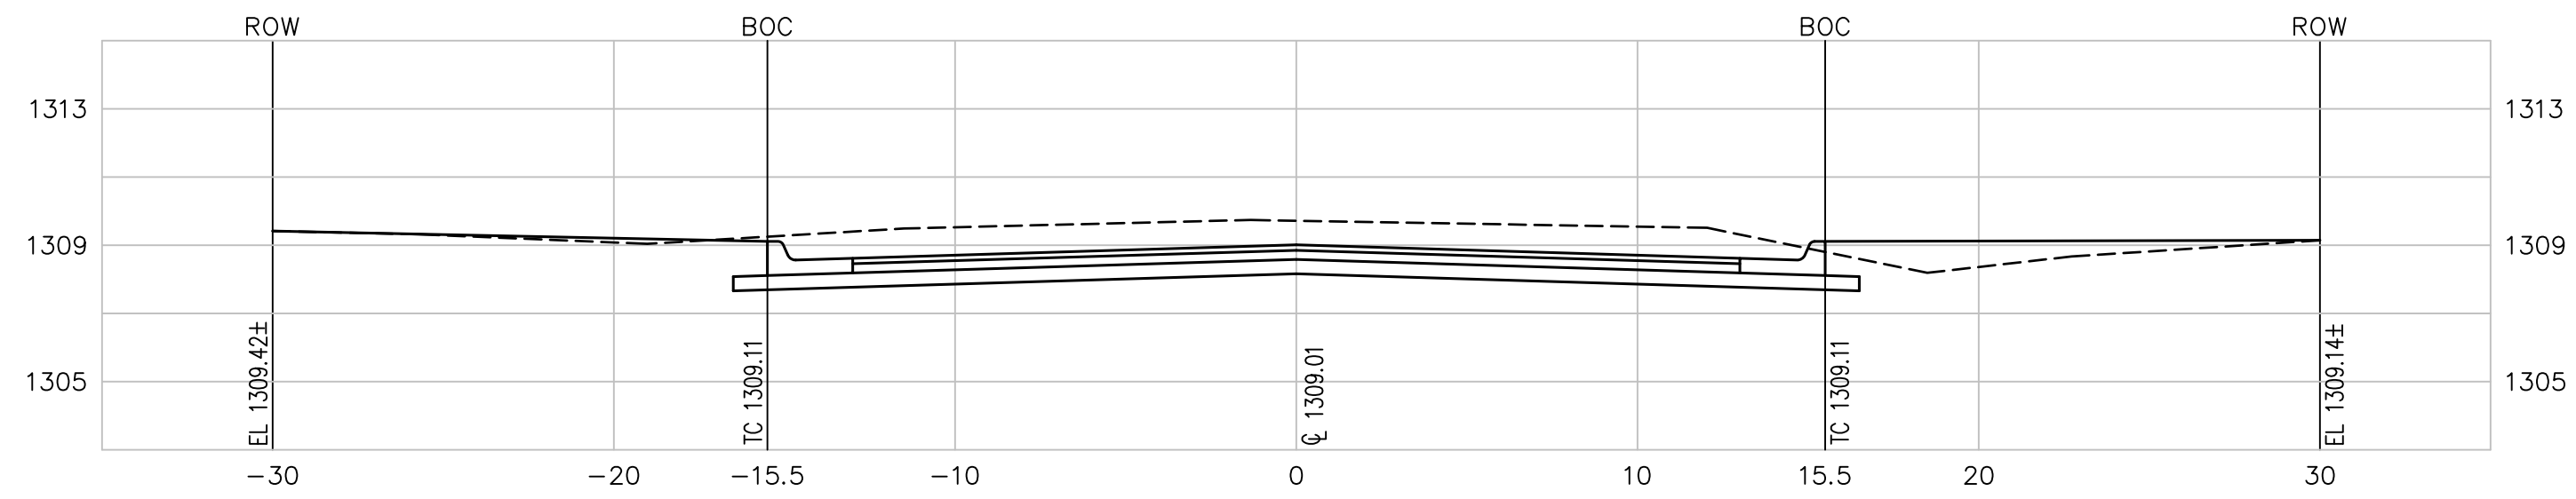

13+44.44

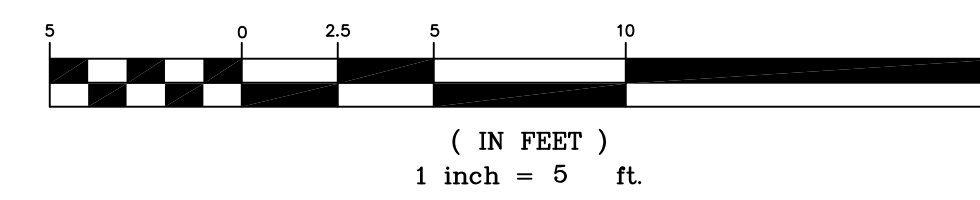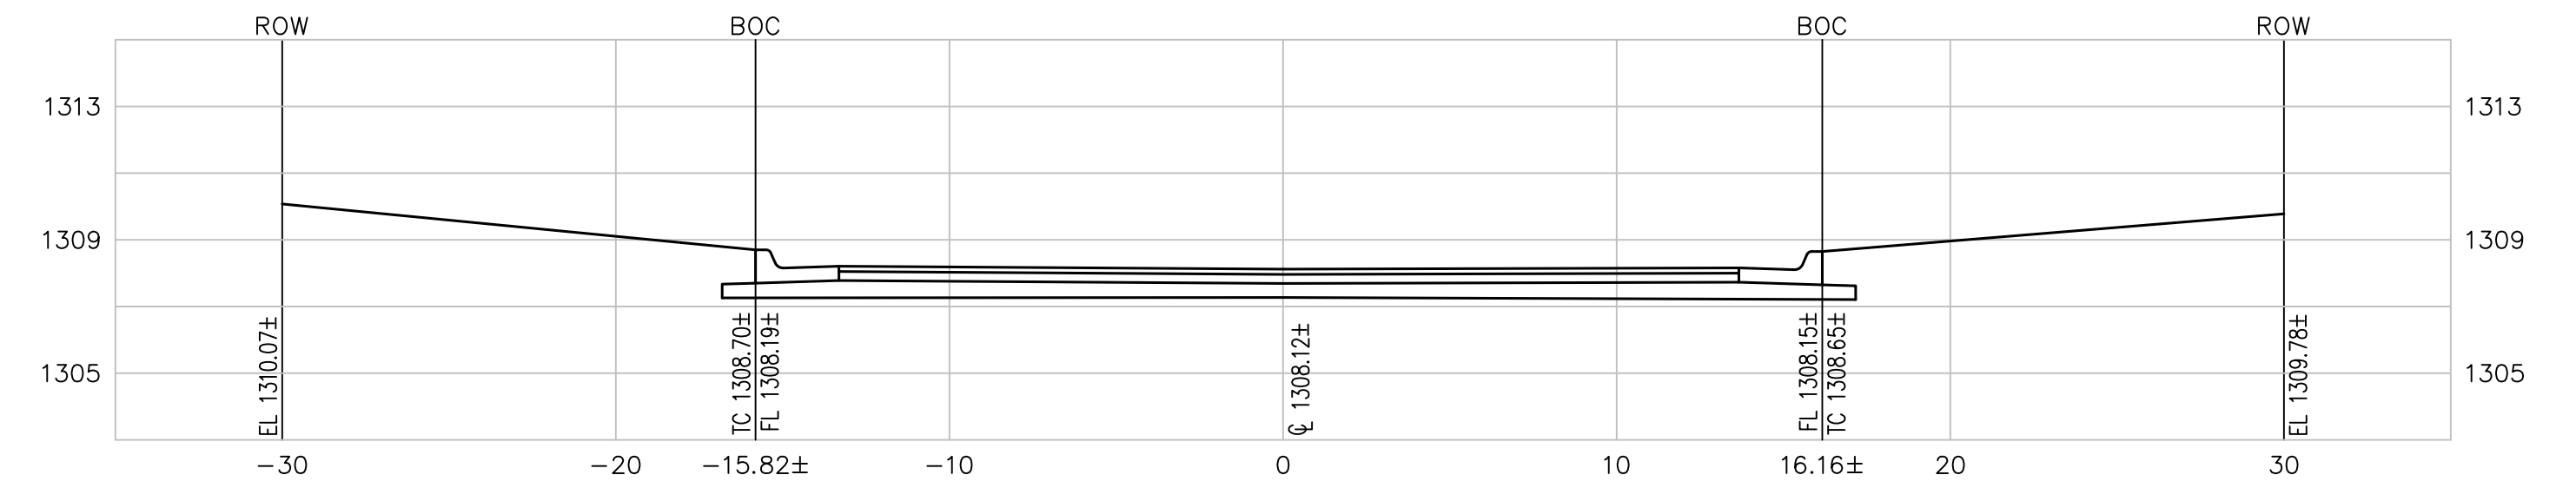

Elm Street Paving  
Cross Sections  
Wichita, Kansas

		PROJECT NUMBER 472-84778	
		KEM NO. 09088	FILE
DESIGN KM	DRAWN NS	REVISED	OF 18

516 S. Market, Wichita, KS 67202      316/264-0242