




23+00.00

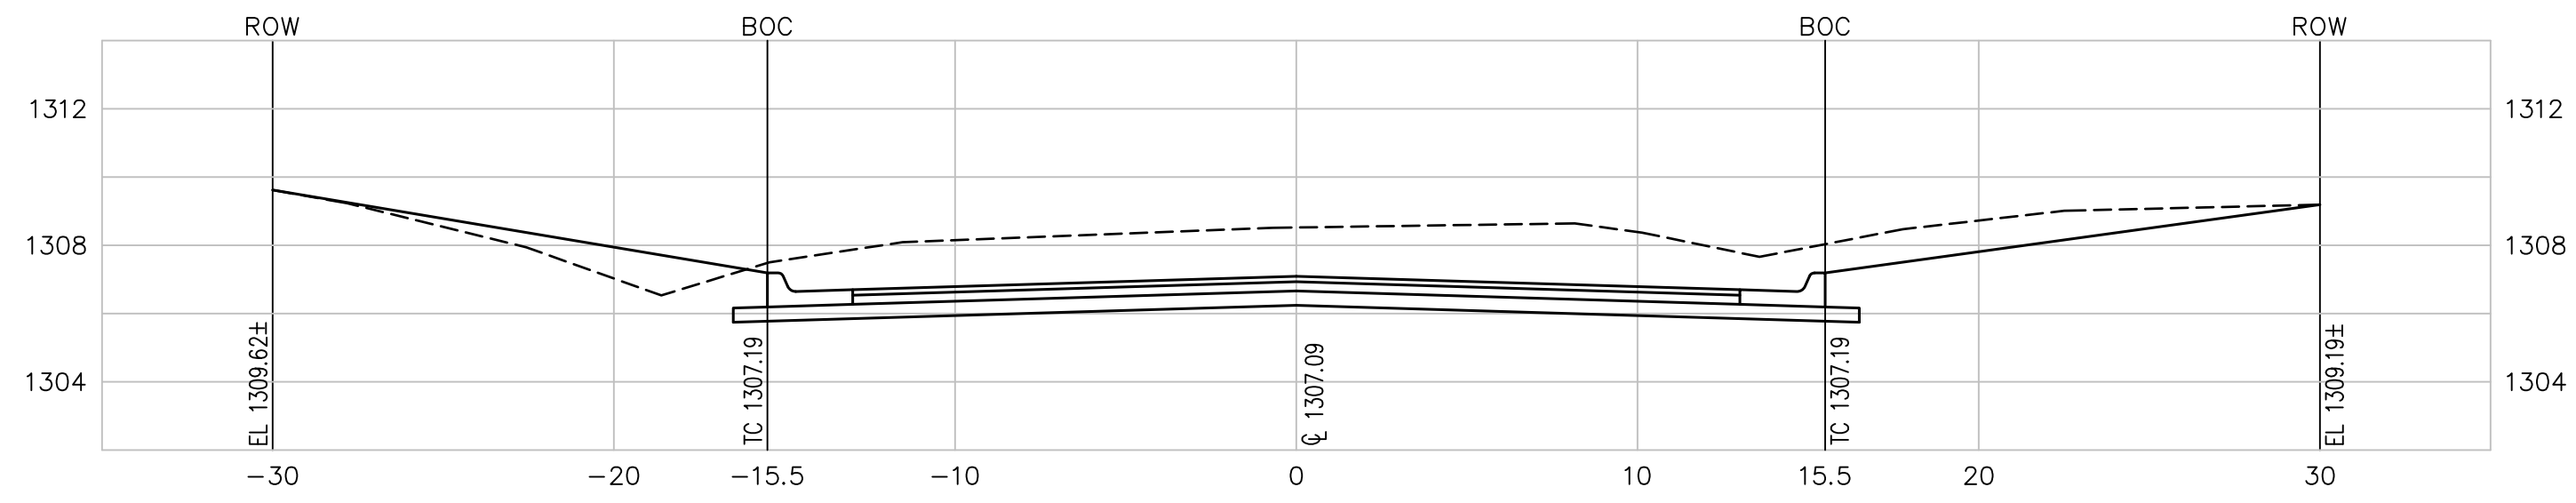


24+50.00

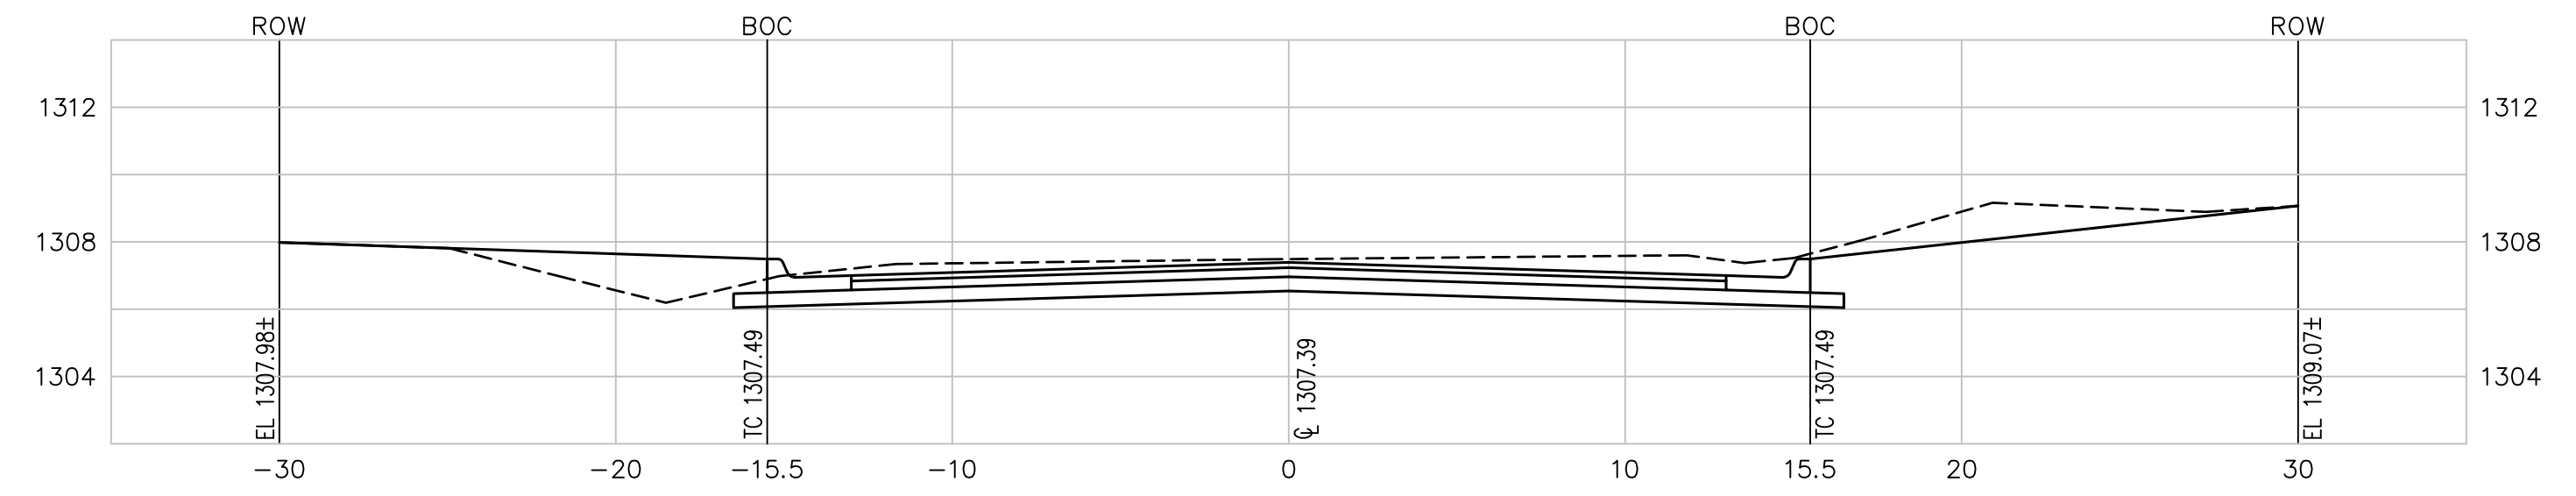


23+25.00

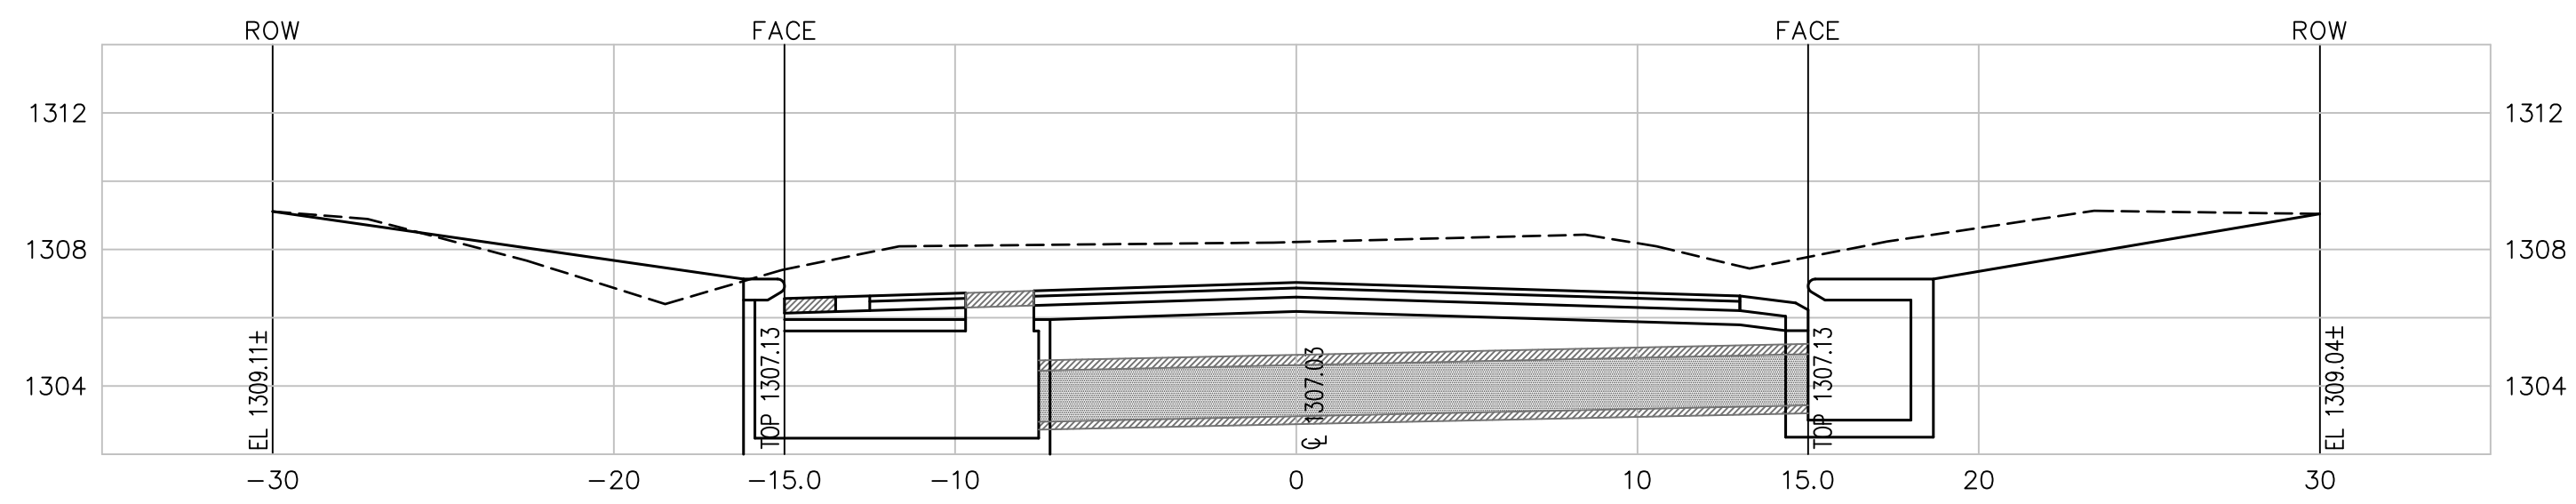


24+76.29

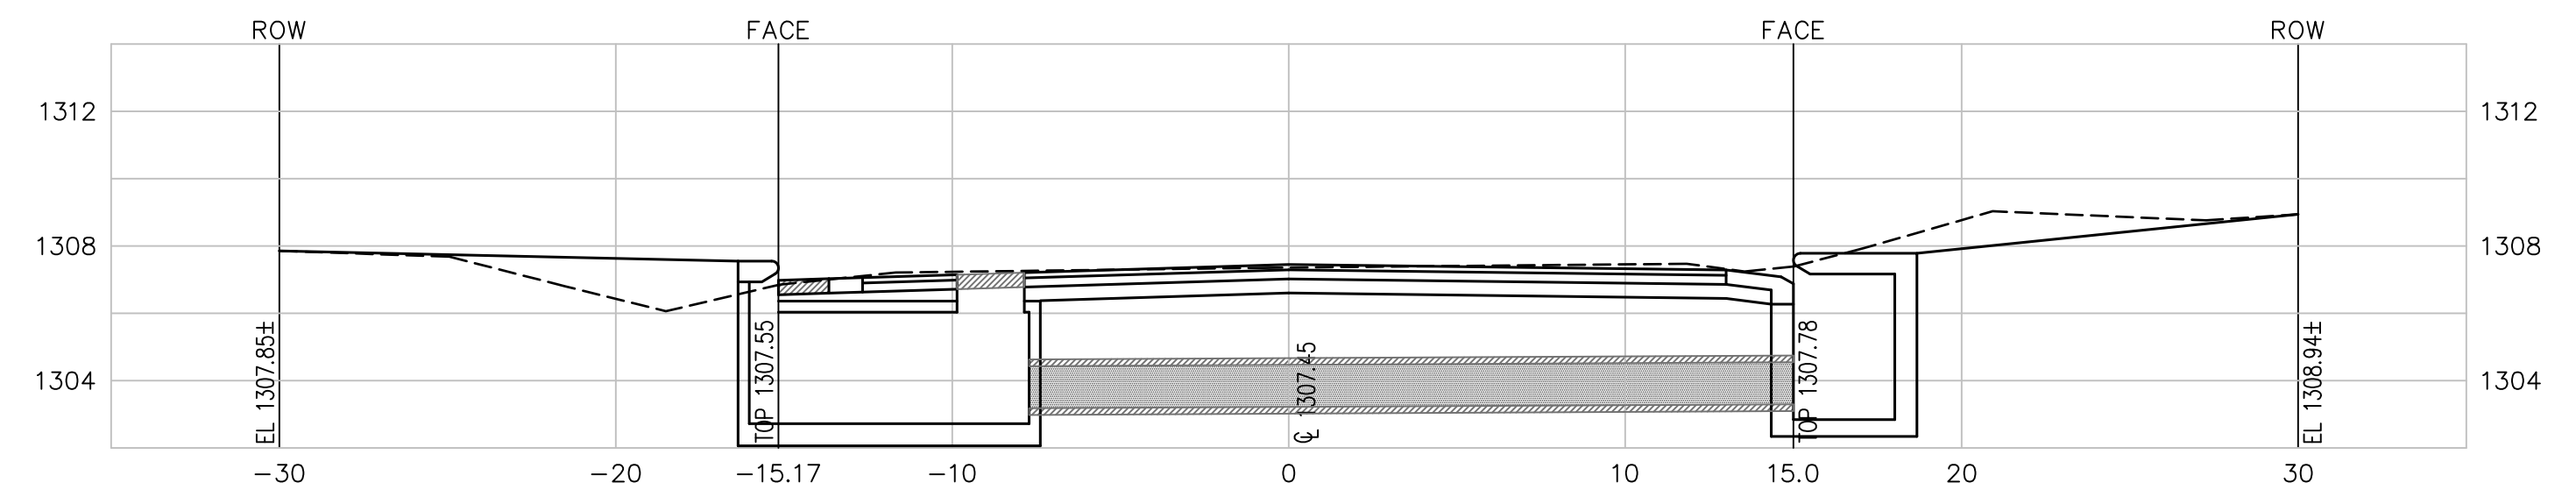



23+50.00

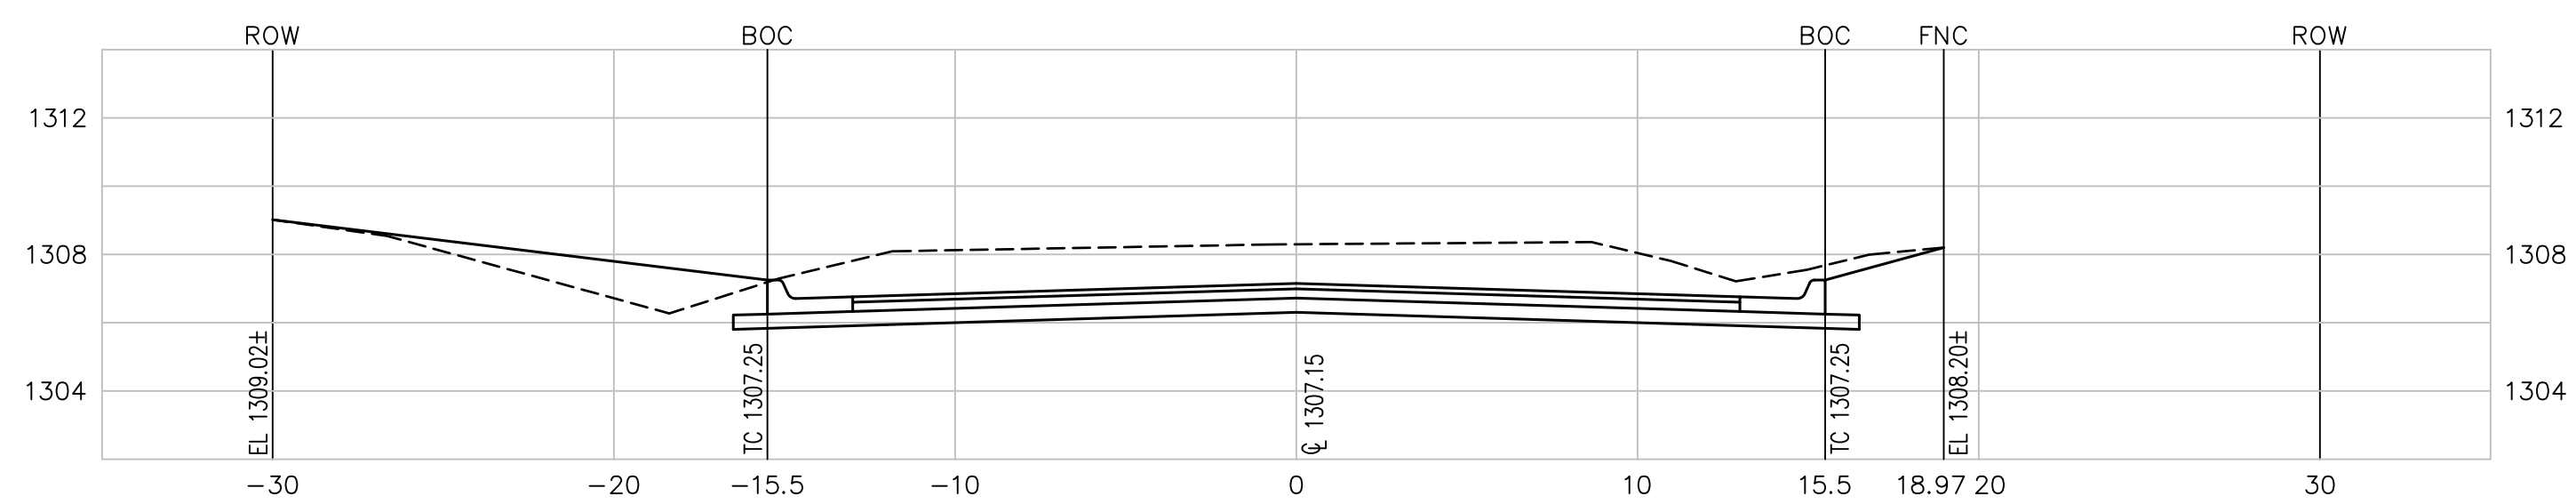

24+82.49

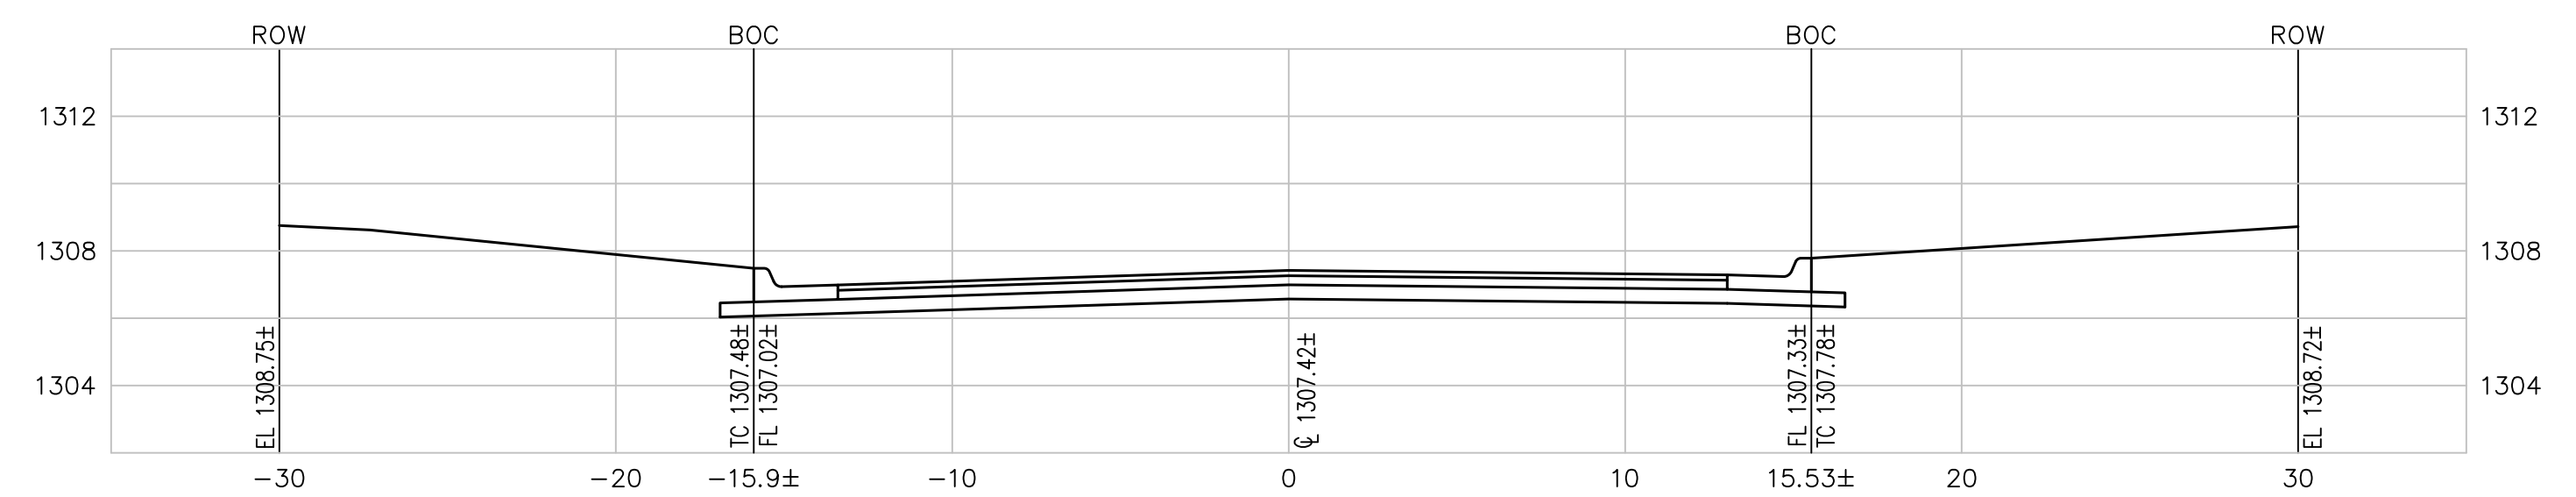

24+00.00

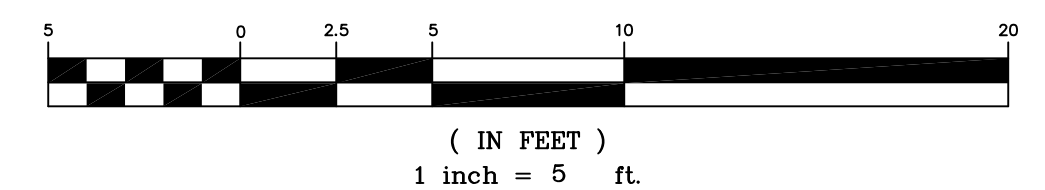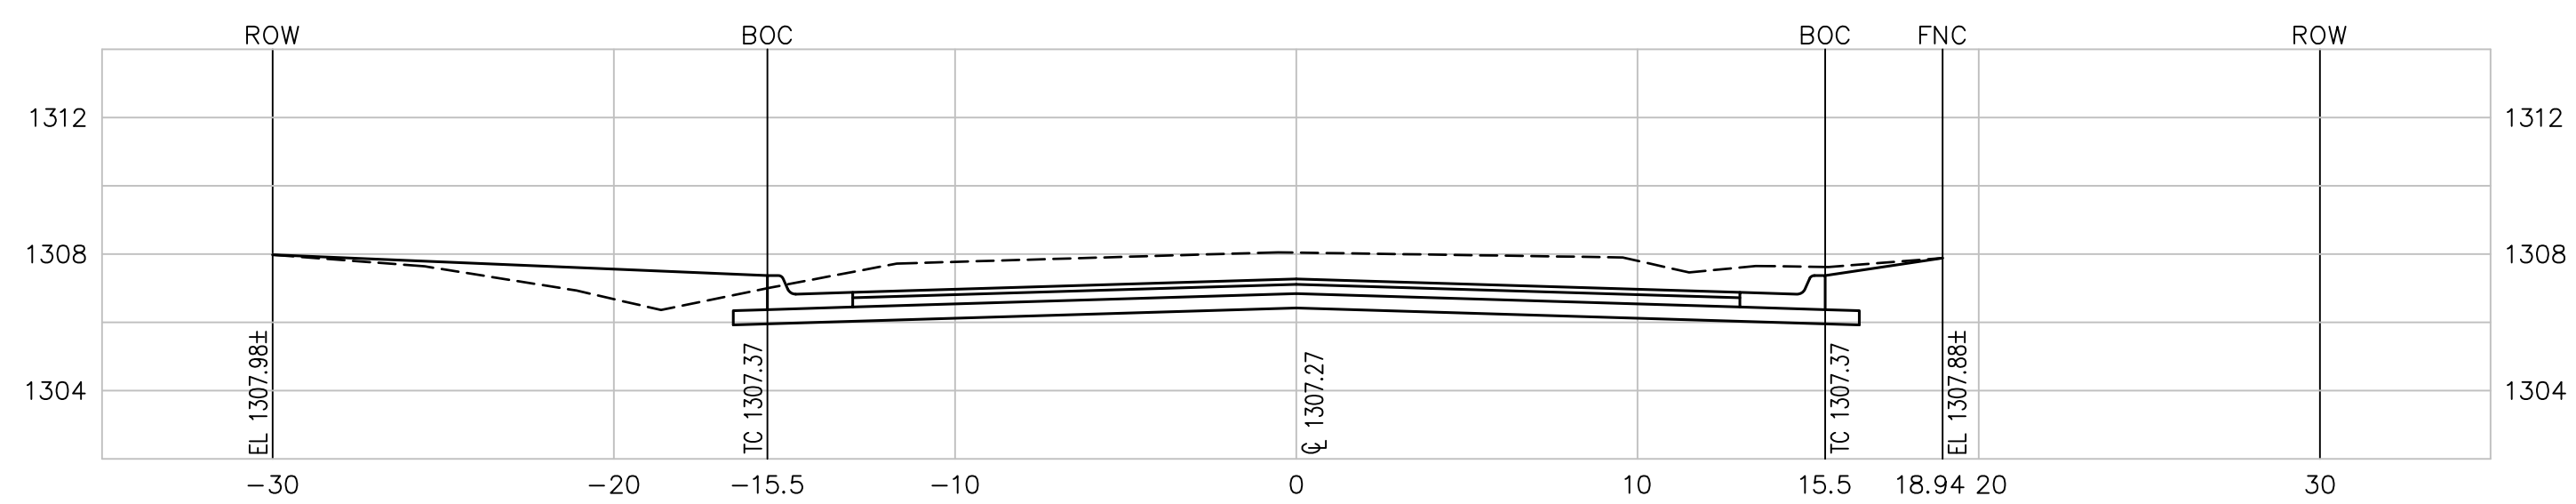

**Elm Street Paving
Cross Sections
Wichita, Kansas**

		PROJECT NUMBER 472-84777	
		KEM NO. 09088	FILE
DESIGN KM	DRAWN NS	REVISED	OF 18

516 S. Market, Wichita, KS 67202 316/264-0242