



STATE	PROJECT NO.	YEAR	SHEET NO.	TOTAL SHEETS
KANSAS	87 N-0502-01	2009	33	226

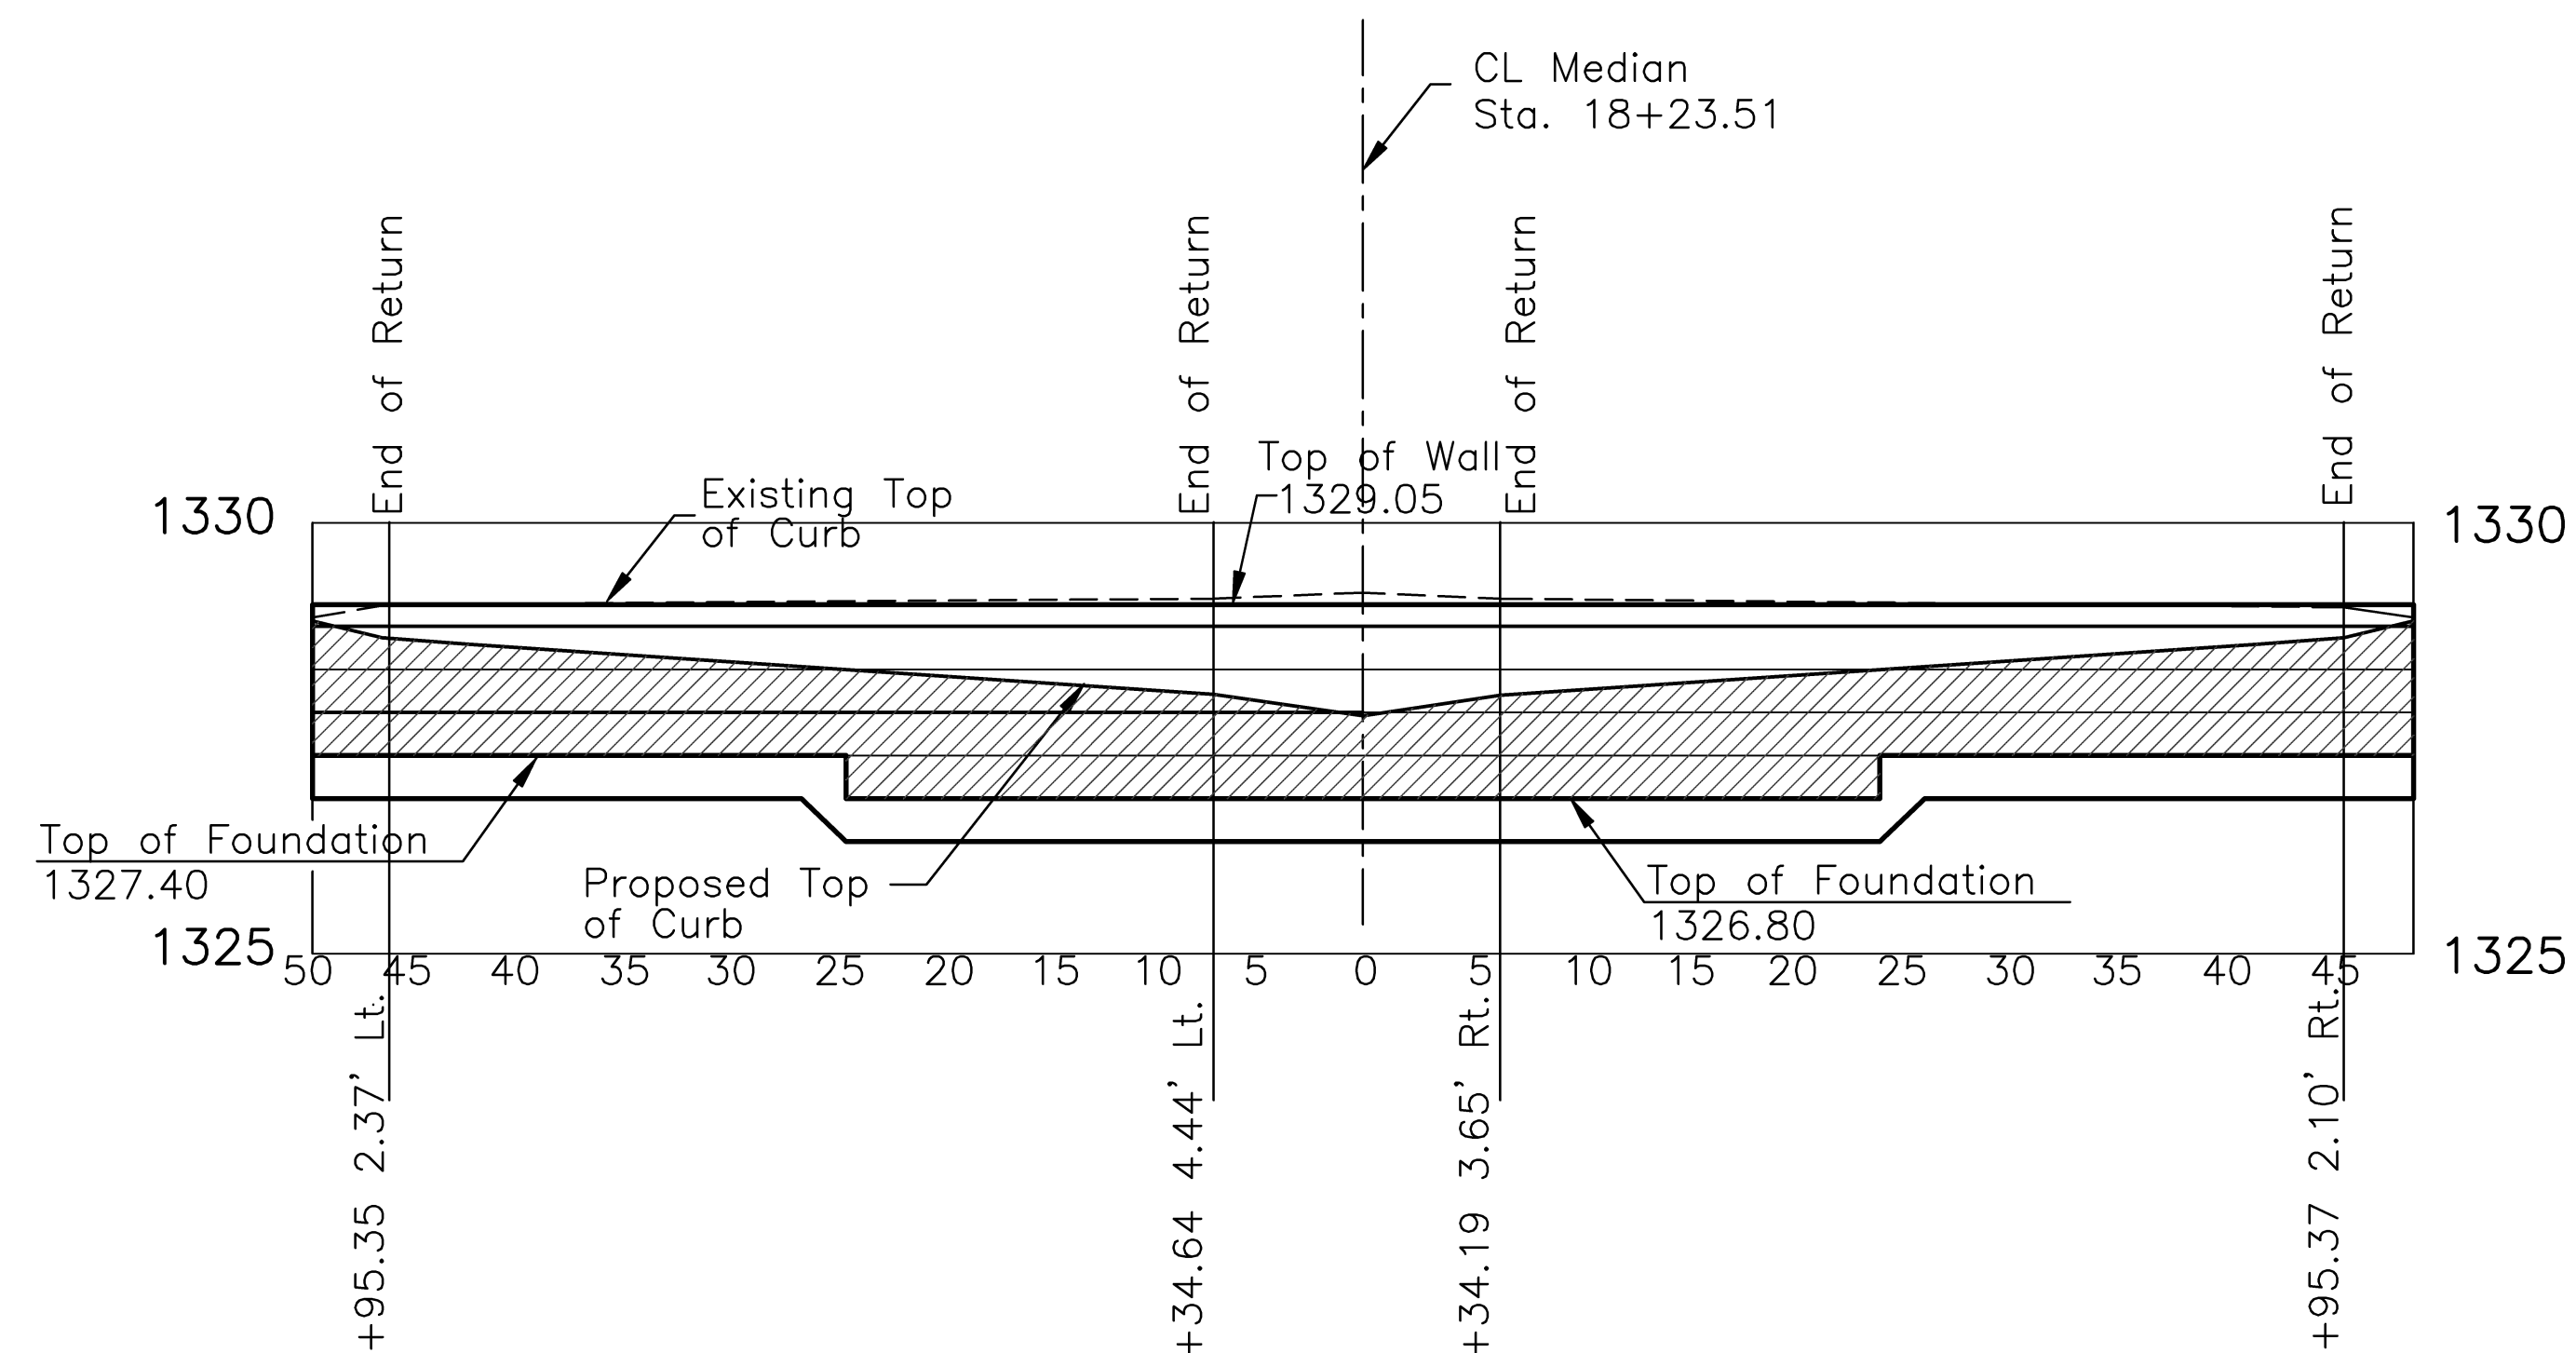


**MODULAR CONC. RETAINING WALL PROFILE (EAST HASKELL APPROACH)**

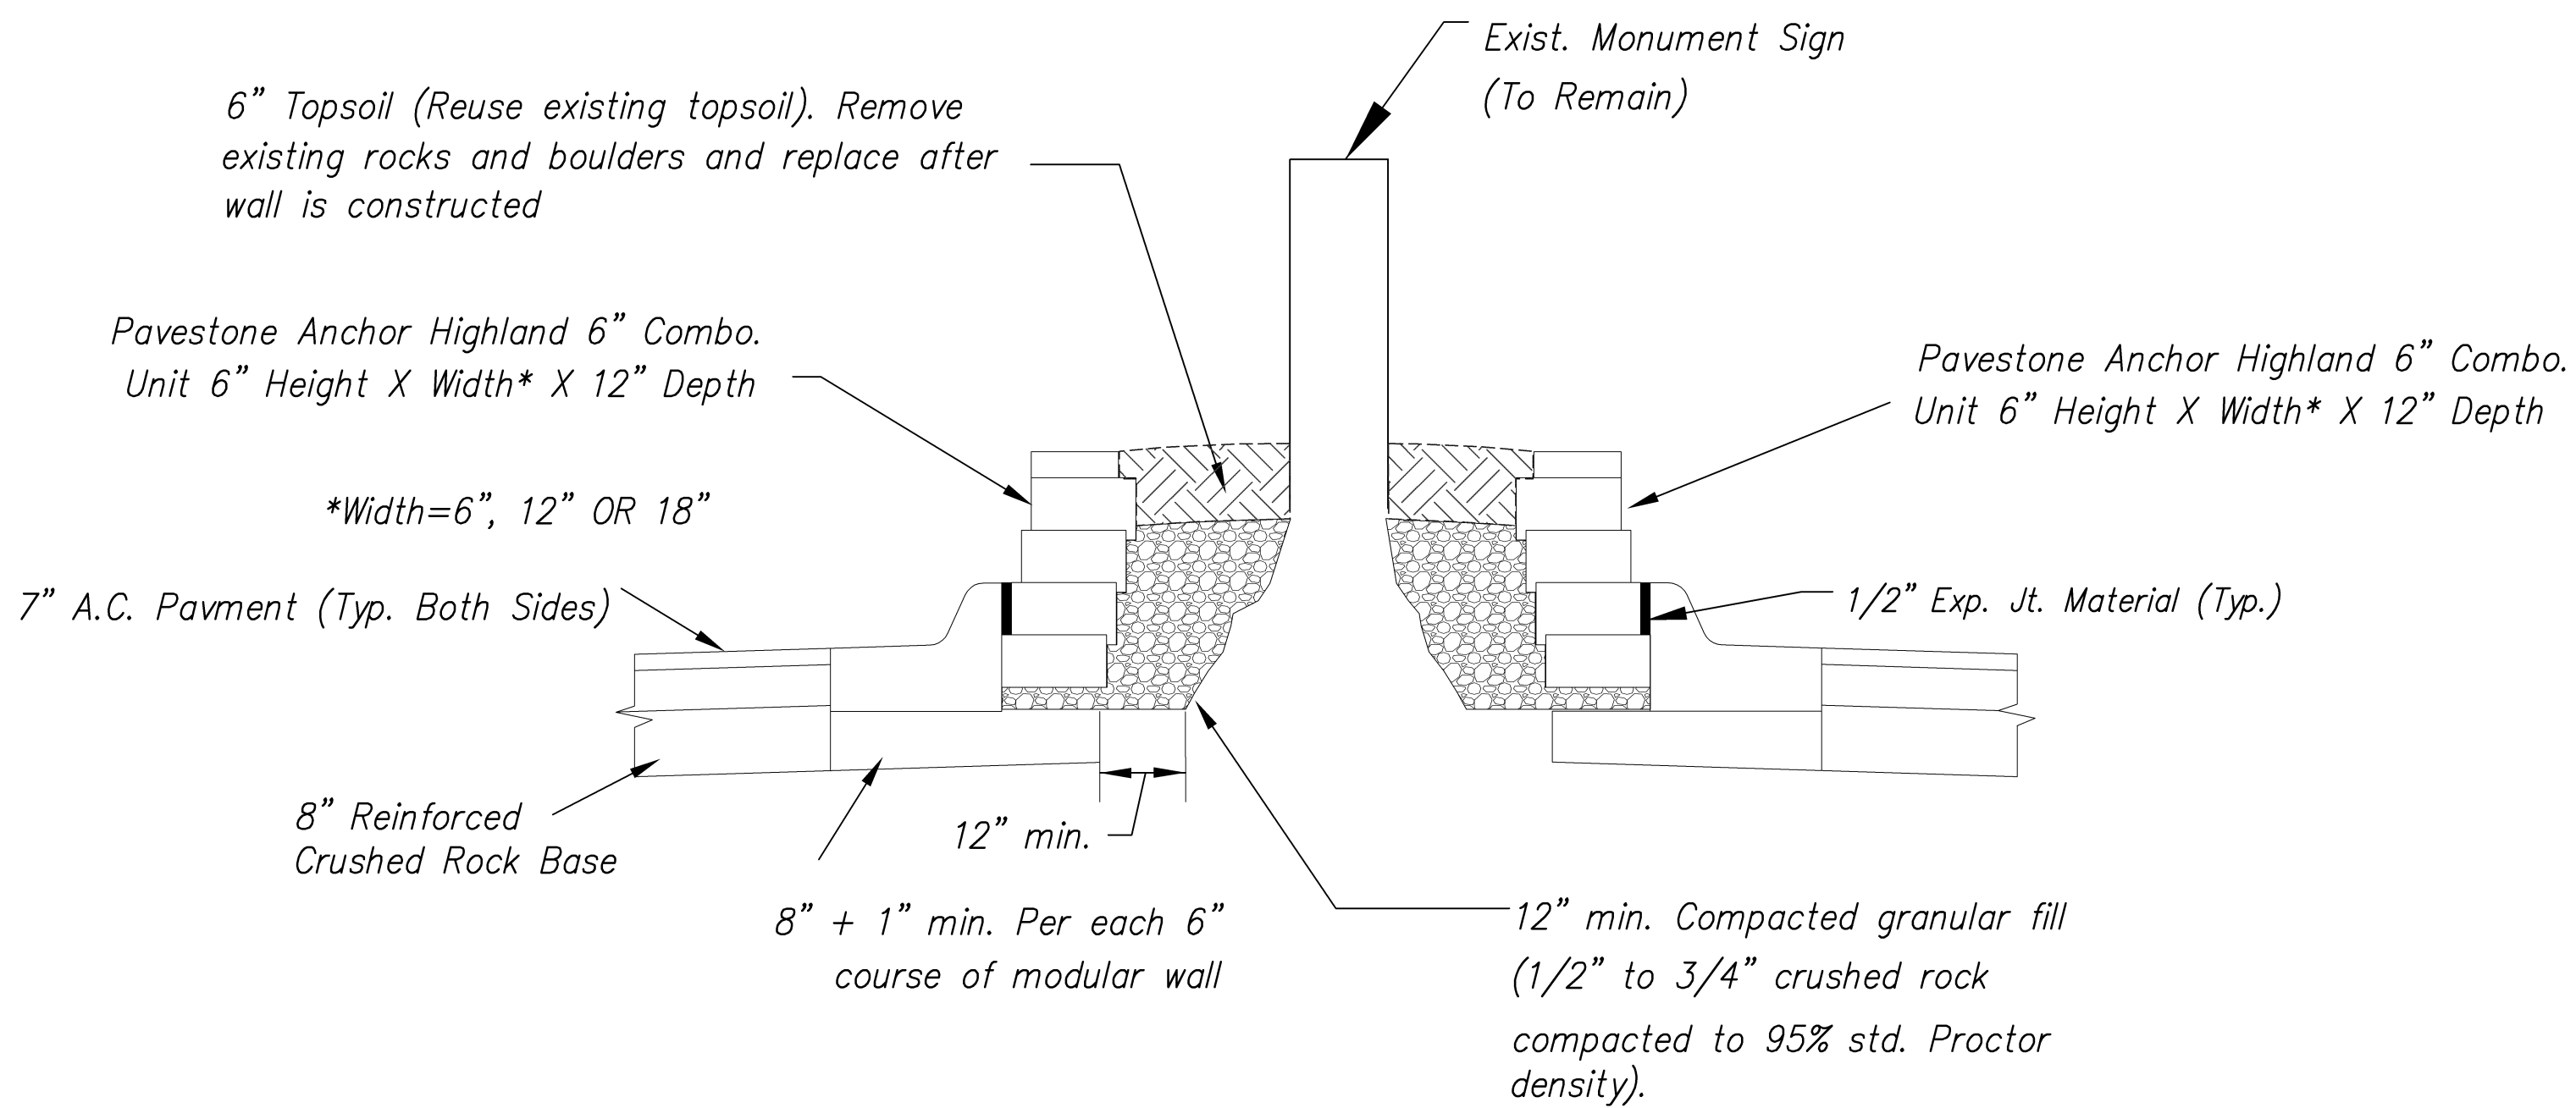

**MODULAR CON. RETAINING WALL HASKELL AVE. - WEST & EAST APPROACH**

"Retaining Wall" includes compacted granular material, top soil removal and replacement, adjustment to lighting and irrigation appurtenances and pavestone units. Wall units shall be of the model and manufacture shown or approved equal. The color shall be "Sand Blend" or as directed by the Engineer.

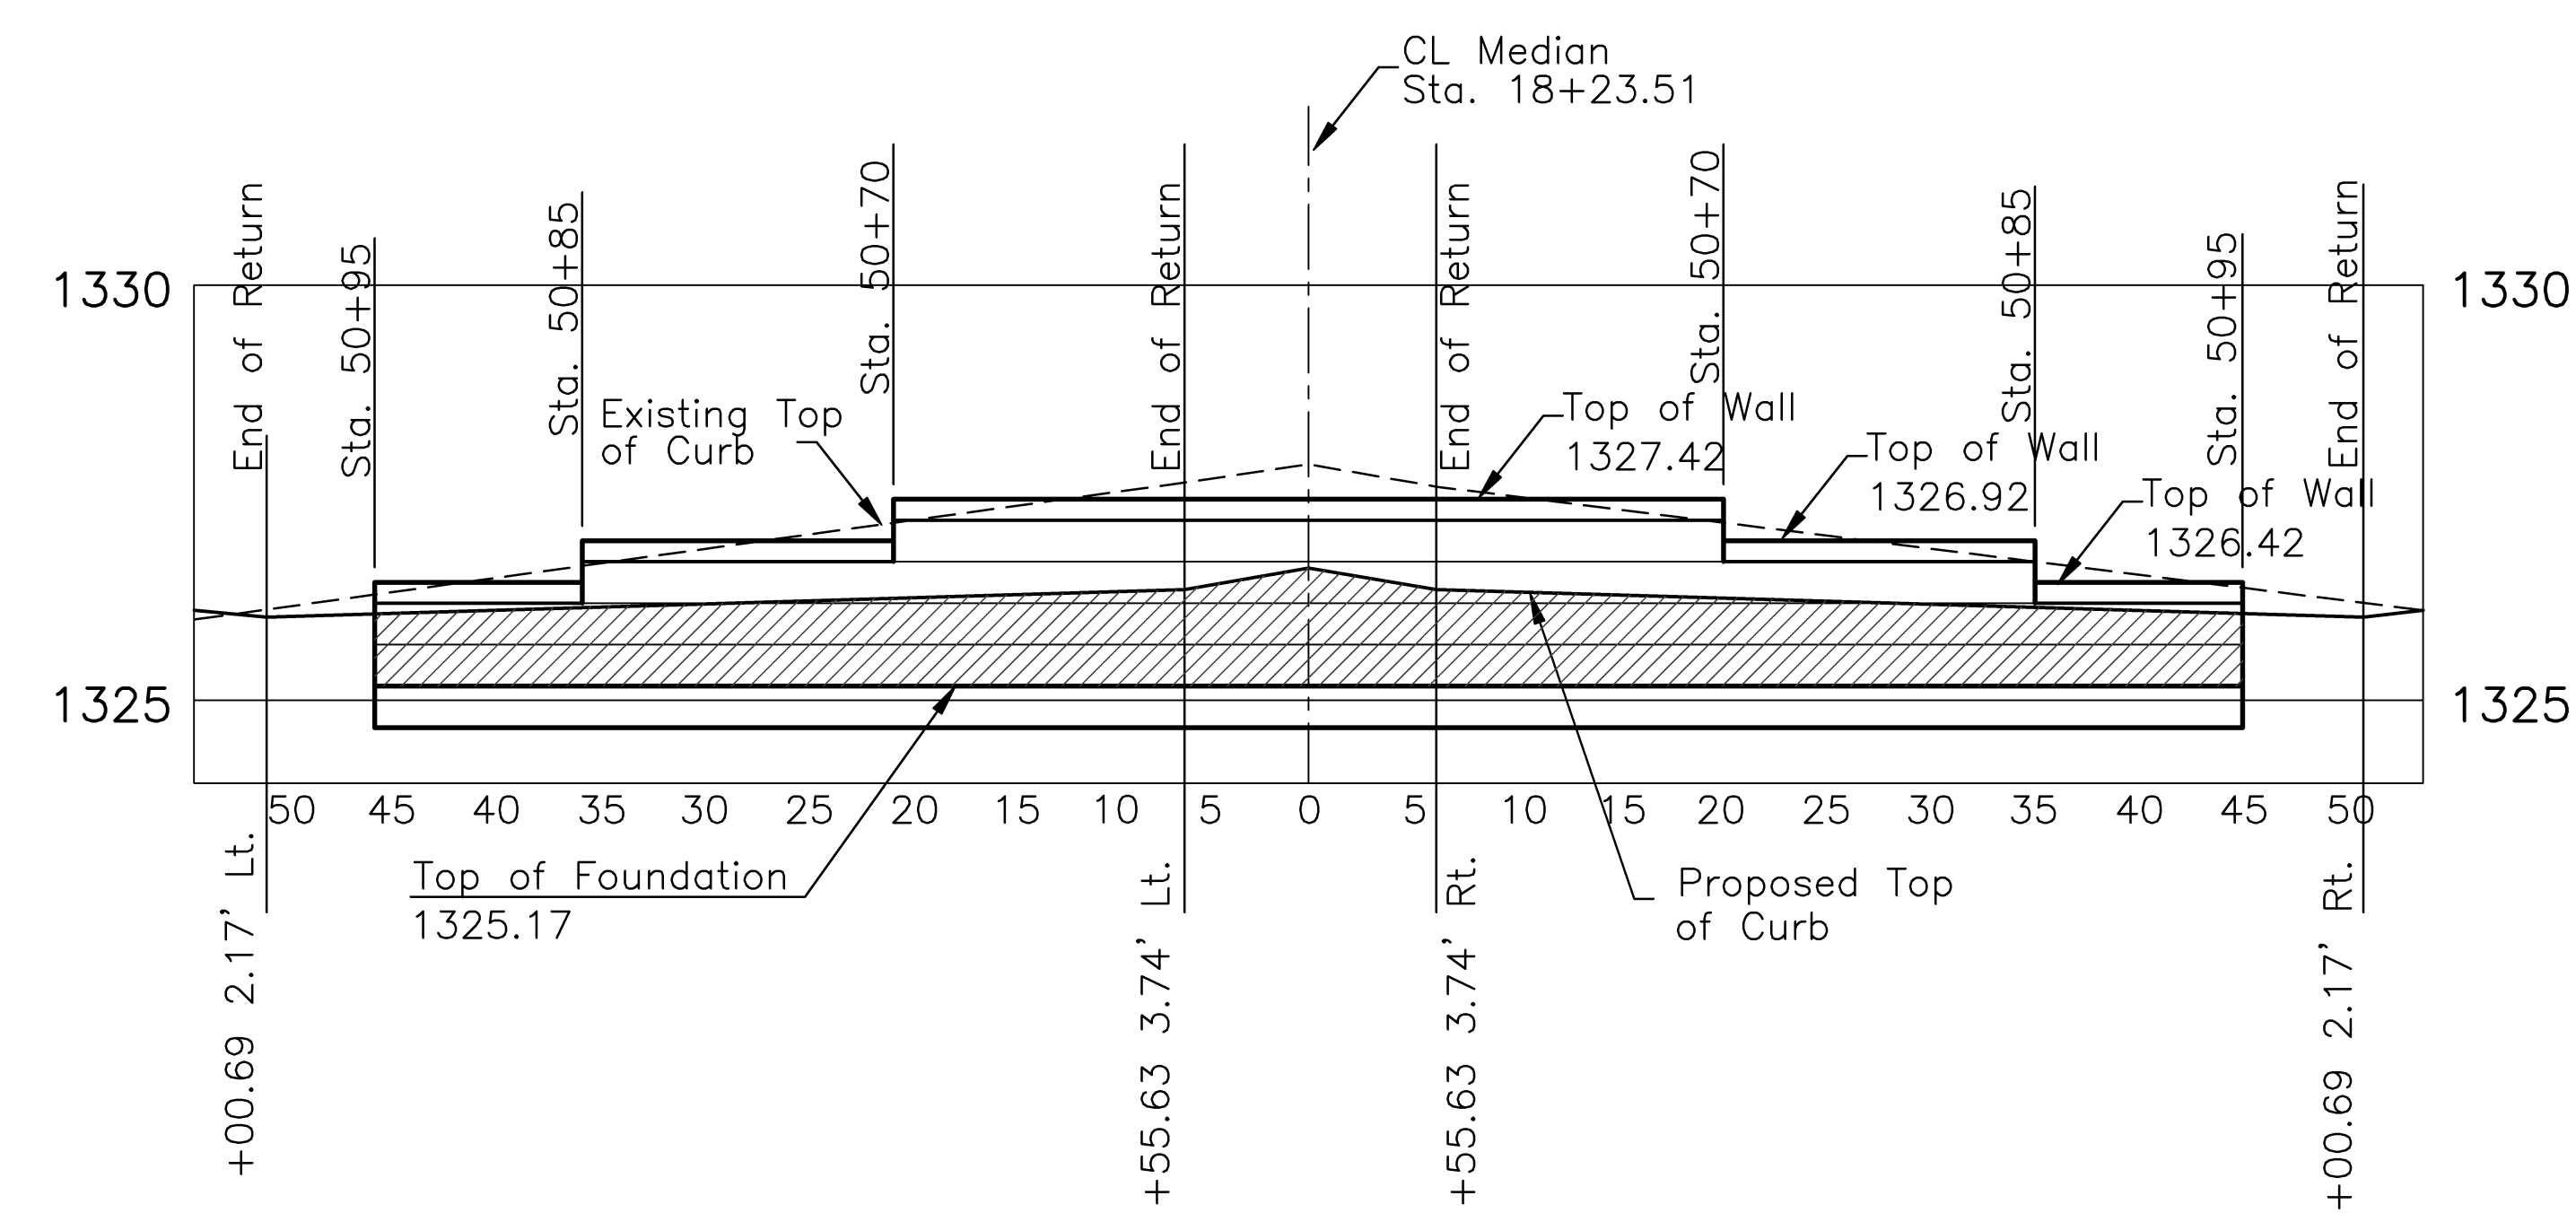

**MODULAR CONC. RETAINING WALL PROFILE (WEST HASKELL APPROACH)**

**GENERAL NOTES:**

1. COMPACTION SHALL BE TO MANUFACTURER'S RECOMMENDATIONS.
2. TOPSOIL/DECORATIVE ROCKS SHALL BE RE-ESTABLISHED IMMEDIATELY AFTER COMPLETION OF THE RETAINING WALL.
3. ALL MATERIALS AND LABOR REQUIRED TO INSTALL RETAINING WALL SHALL BE CONSIDERED SUBSIDIARY TO THE BID ITEM "MODULAR CONCRETE BLOCK RETAINING WALL".
4. THE AREA OF OF RETAINING WALL IS MEASURED FROM THE TOP OF FOOTING TO THE TOP OF WALL

**KANSAS DEPARTMENT OF TRANSPORTATION**  
**MAIZE ROAD/HASKELL INT.**  
**MODULAR CONCRETE**  
**BLOCK RETAINING WALLS**