

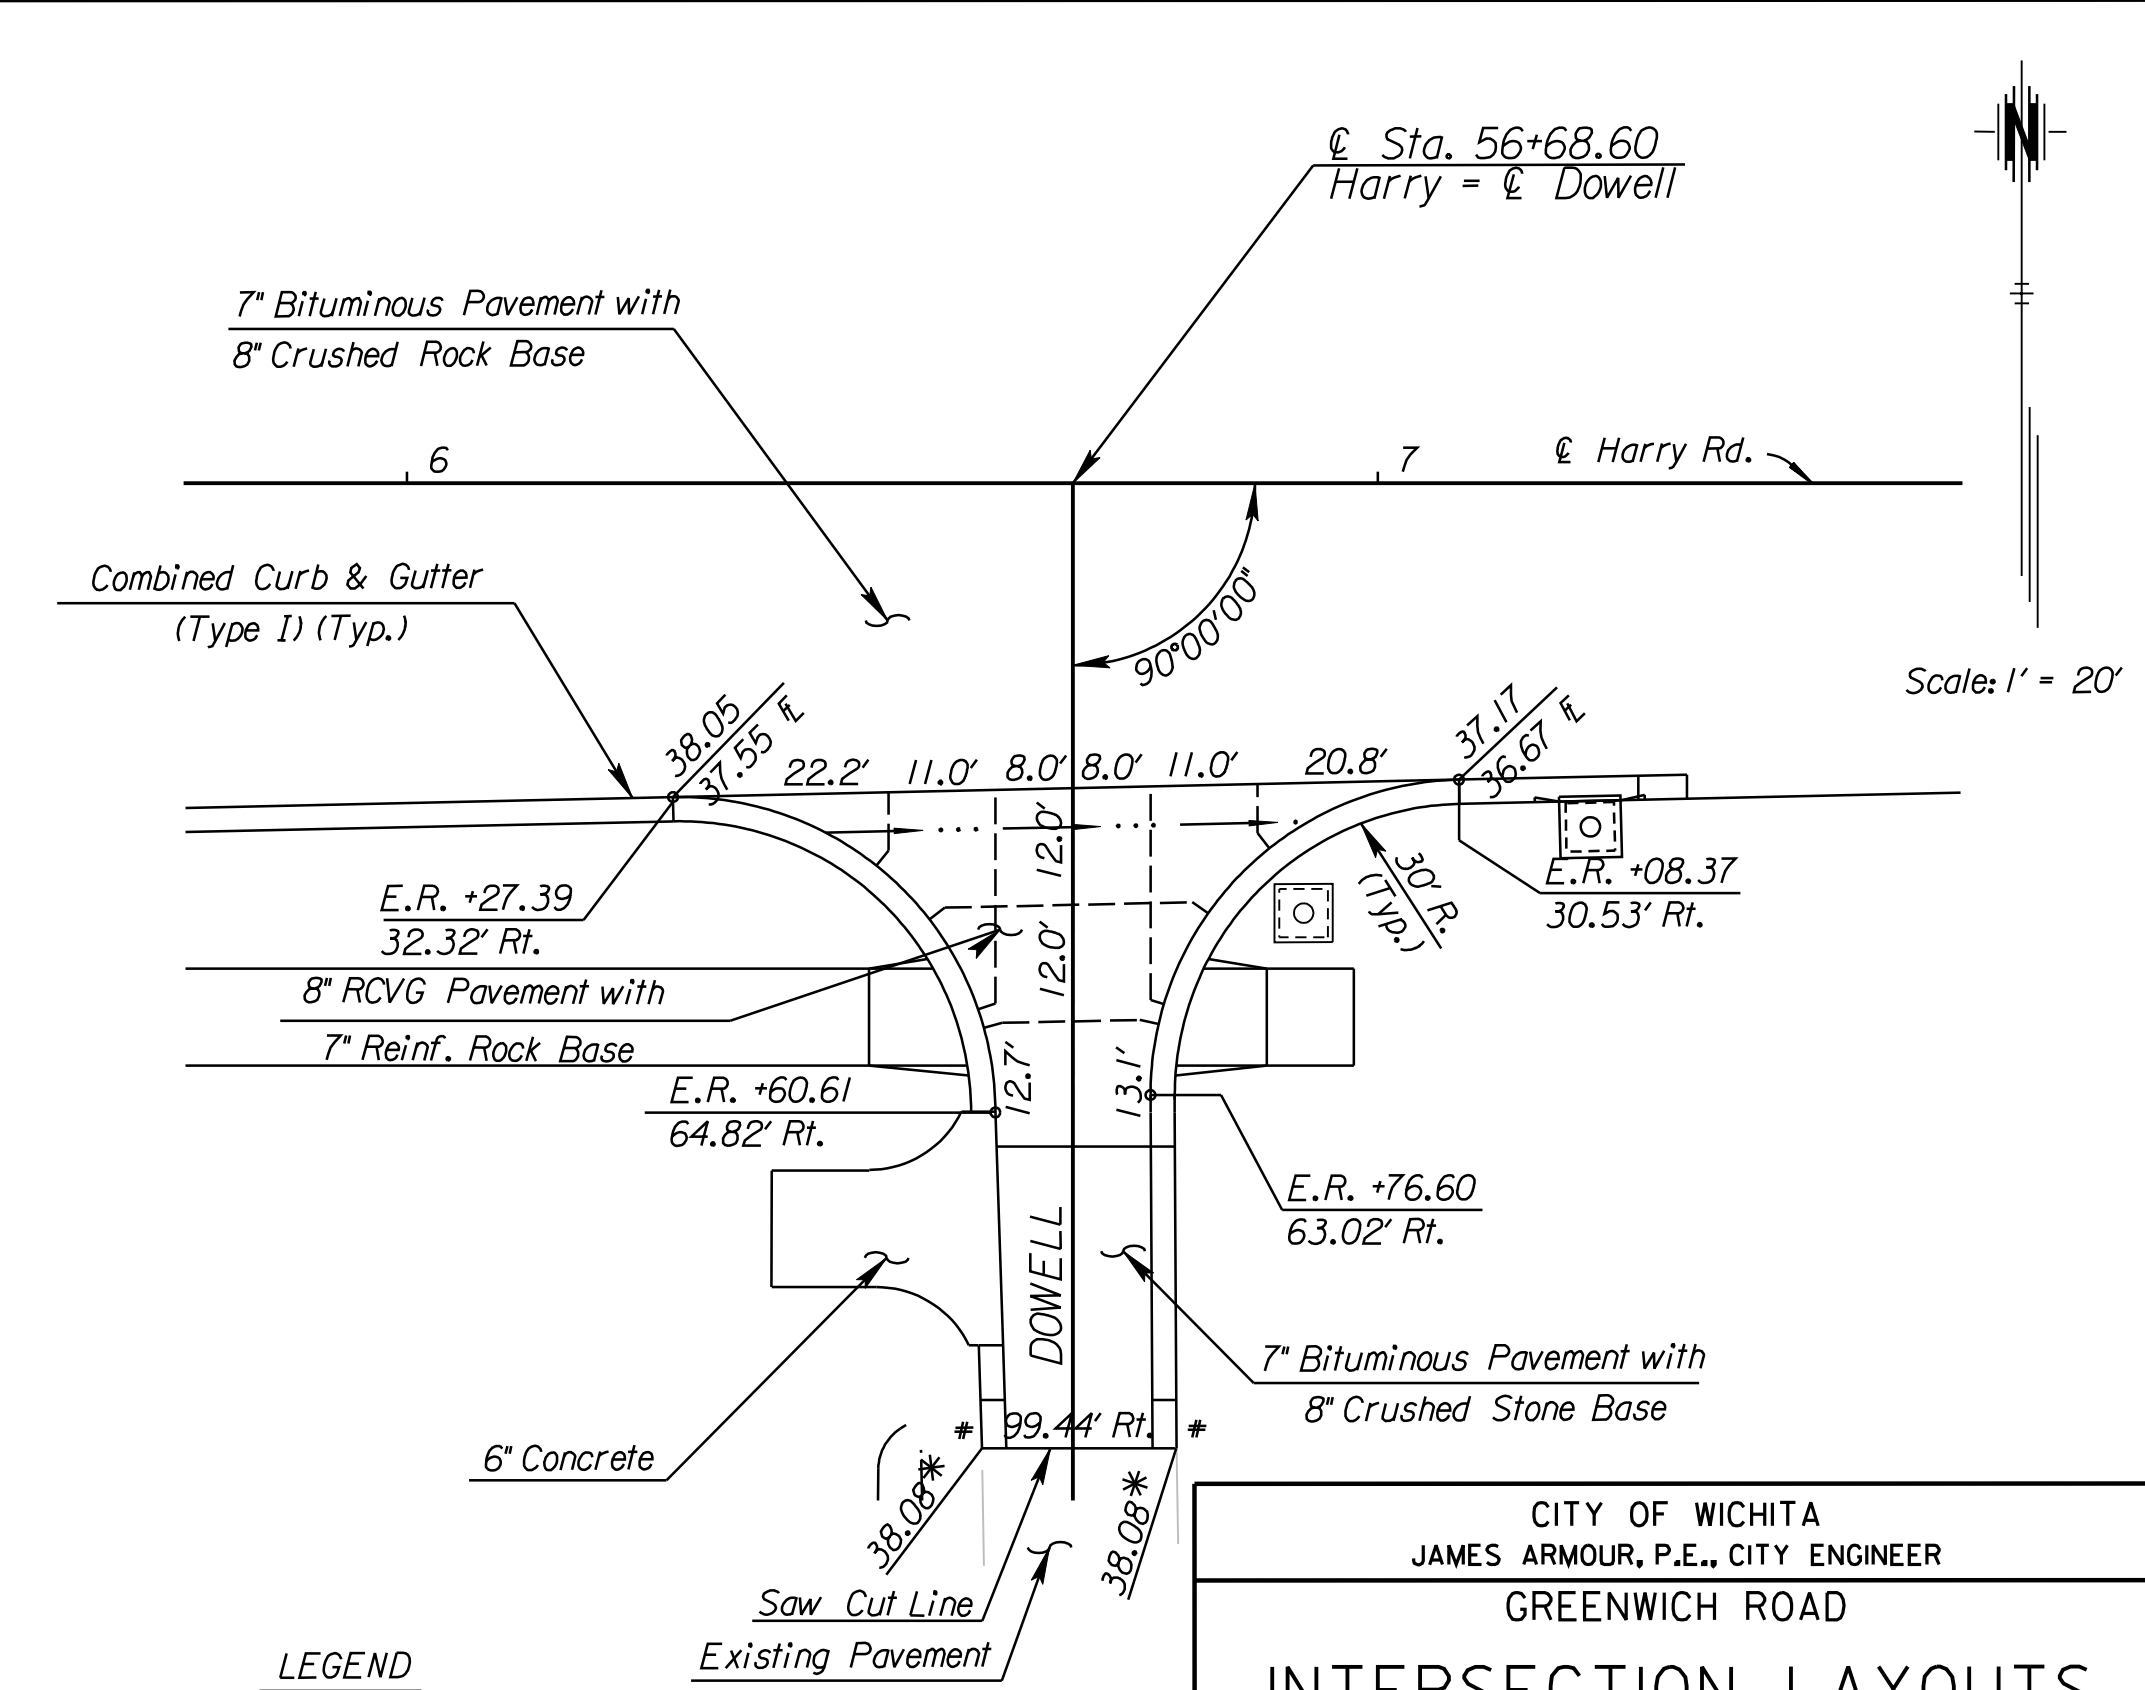
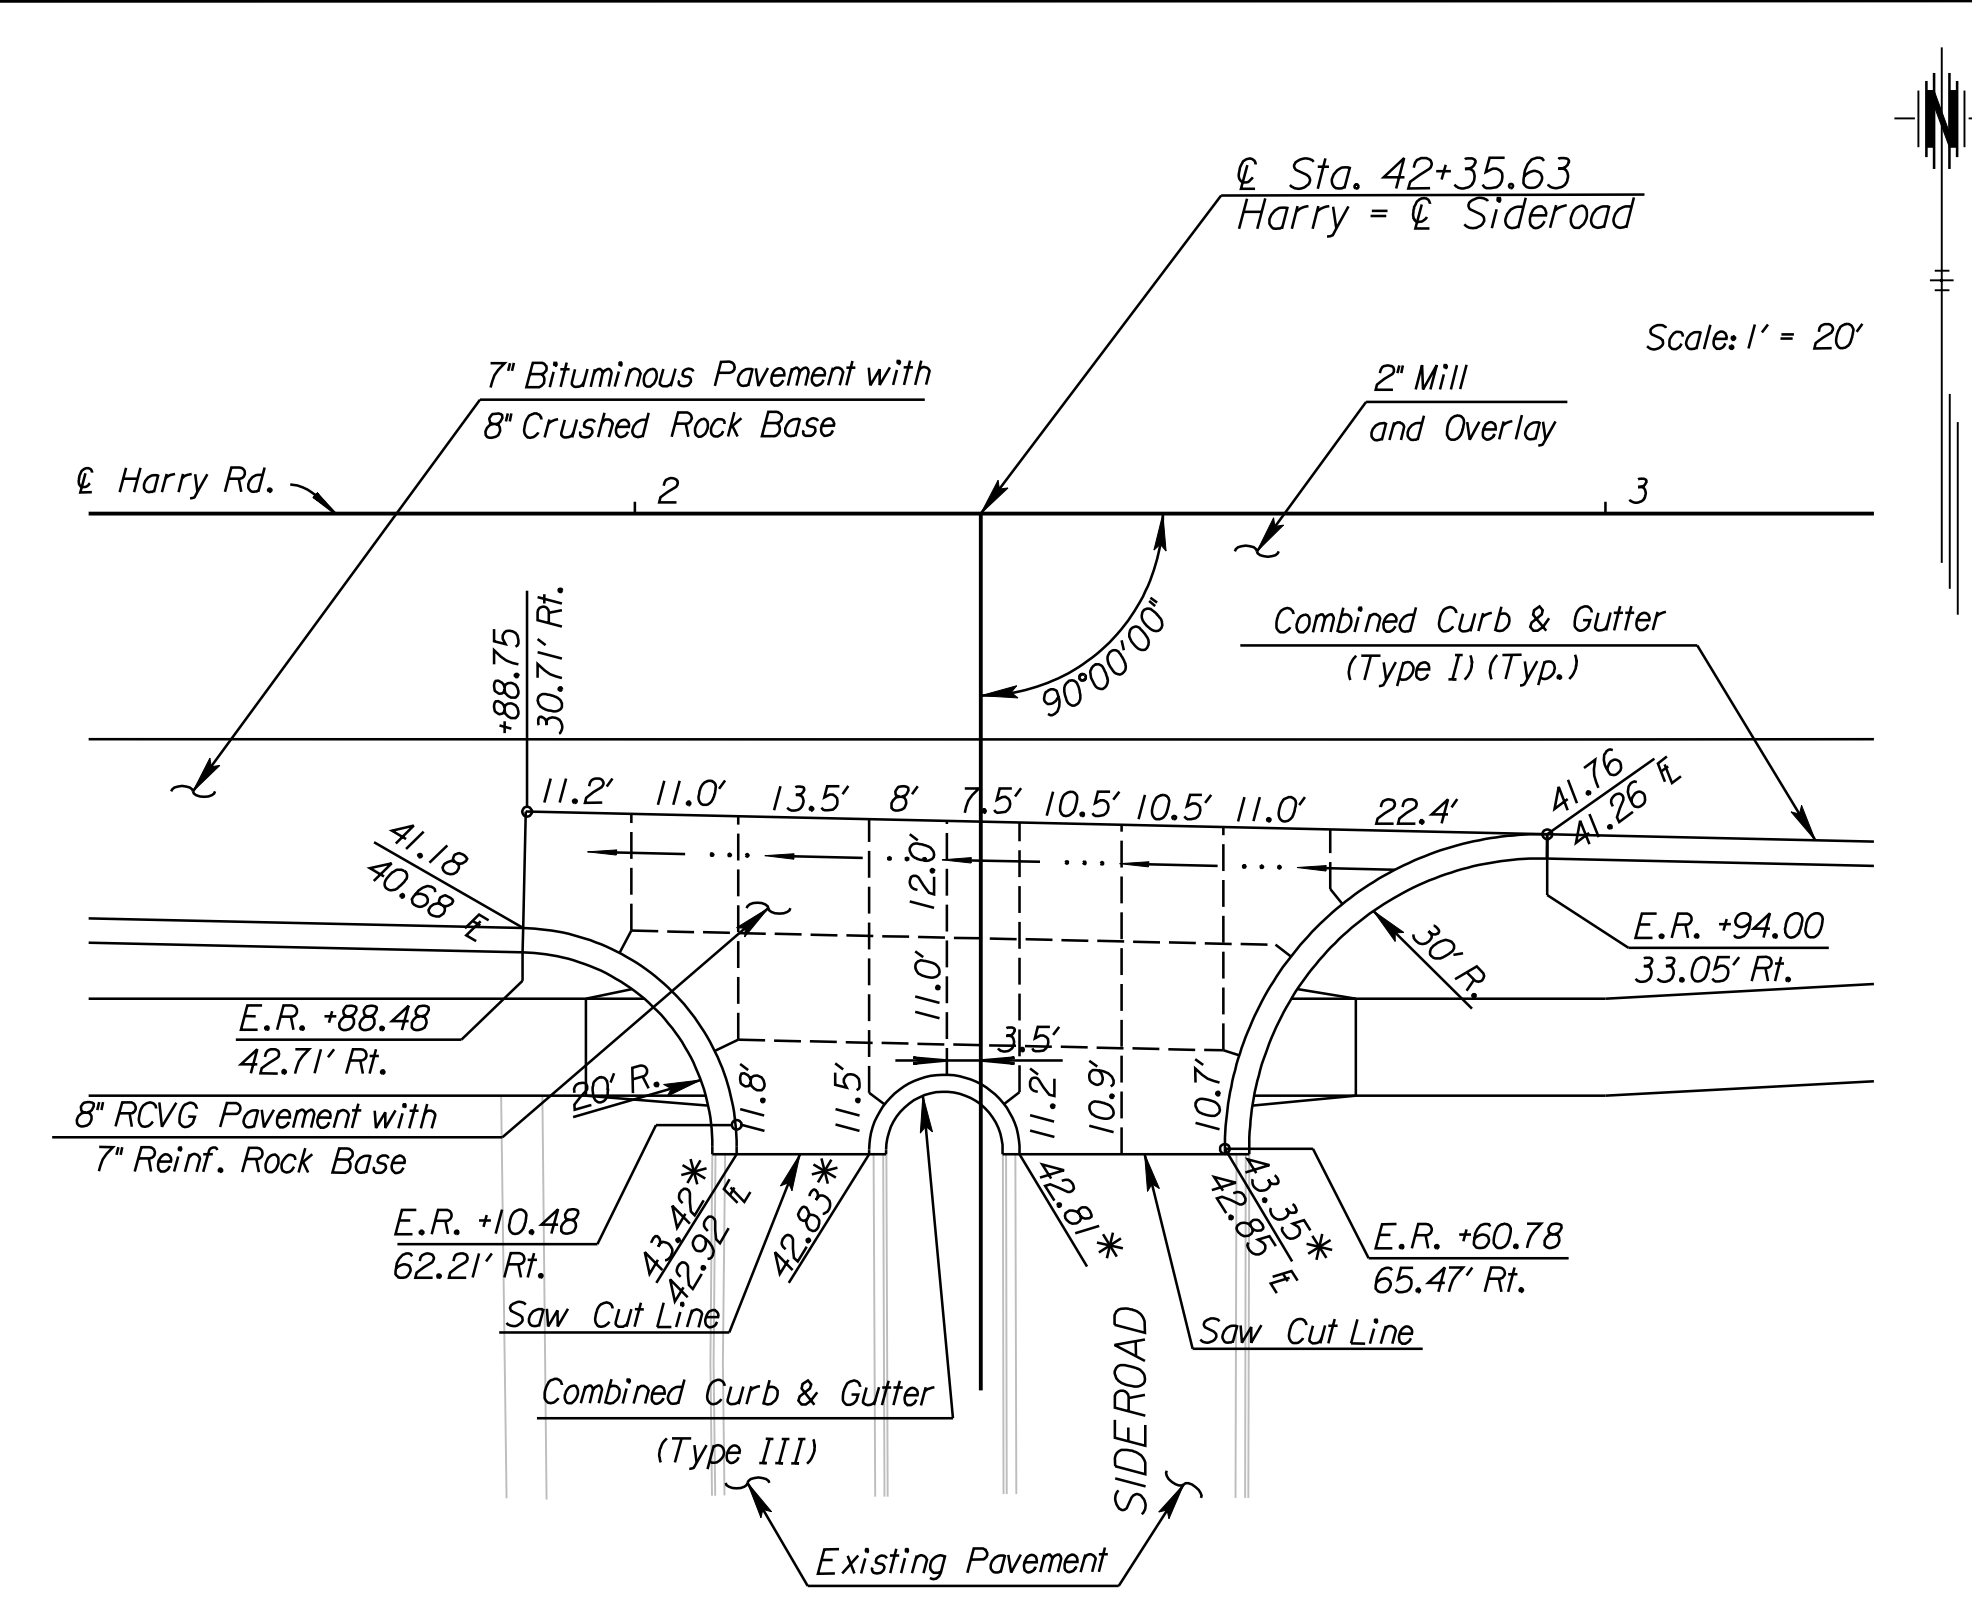
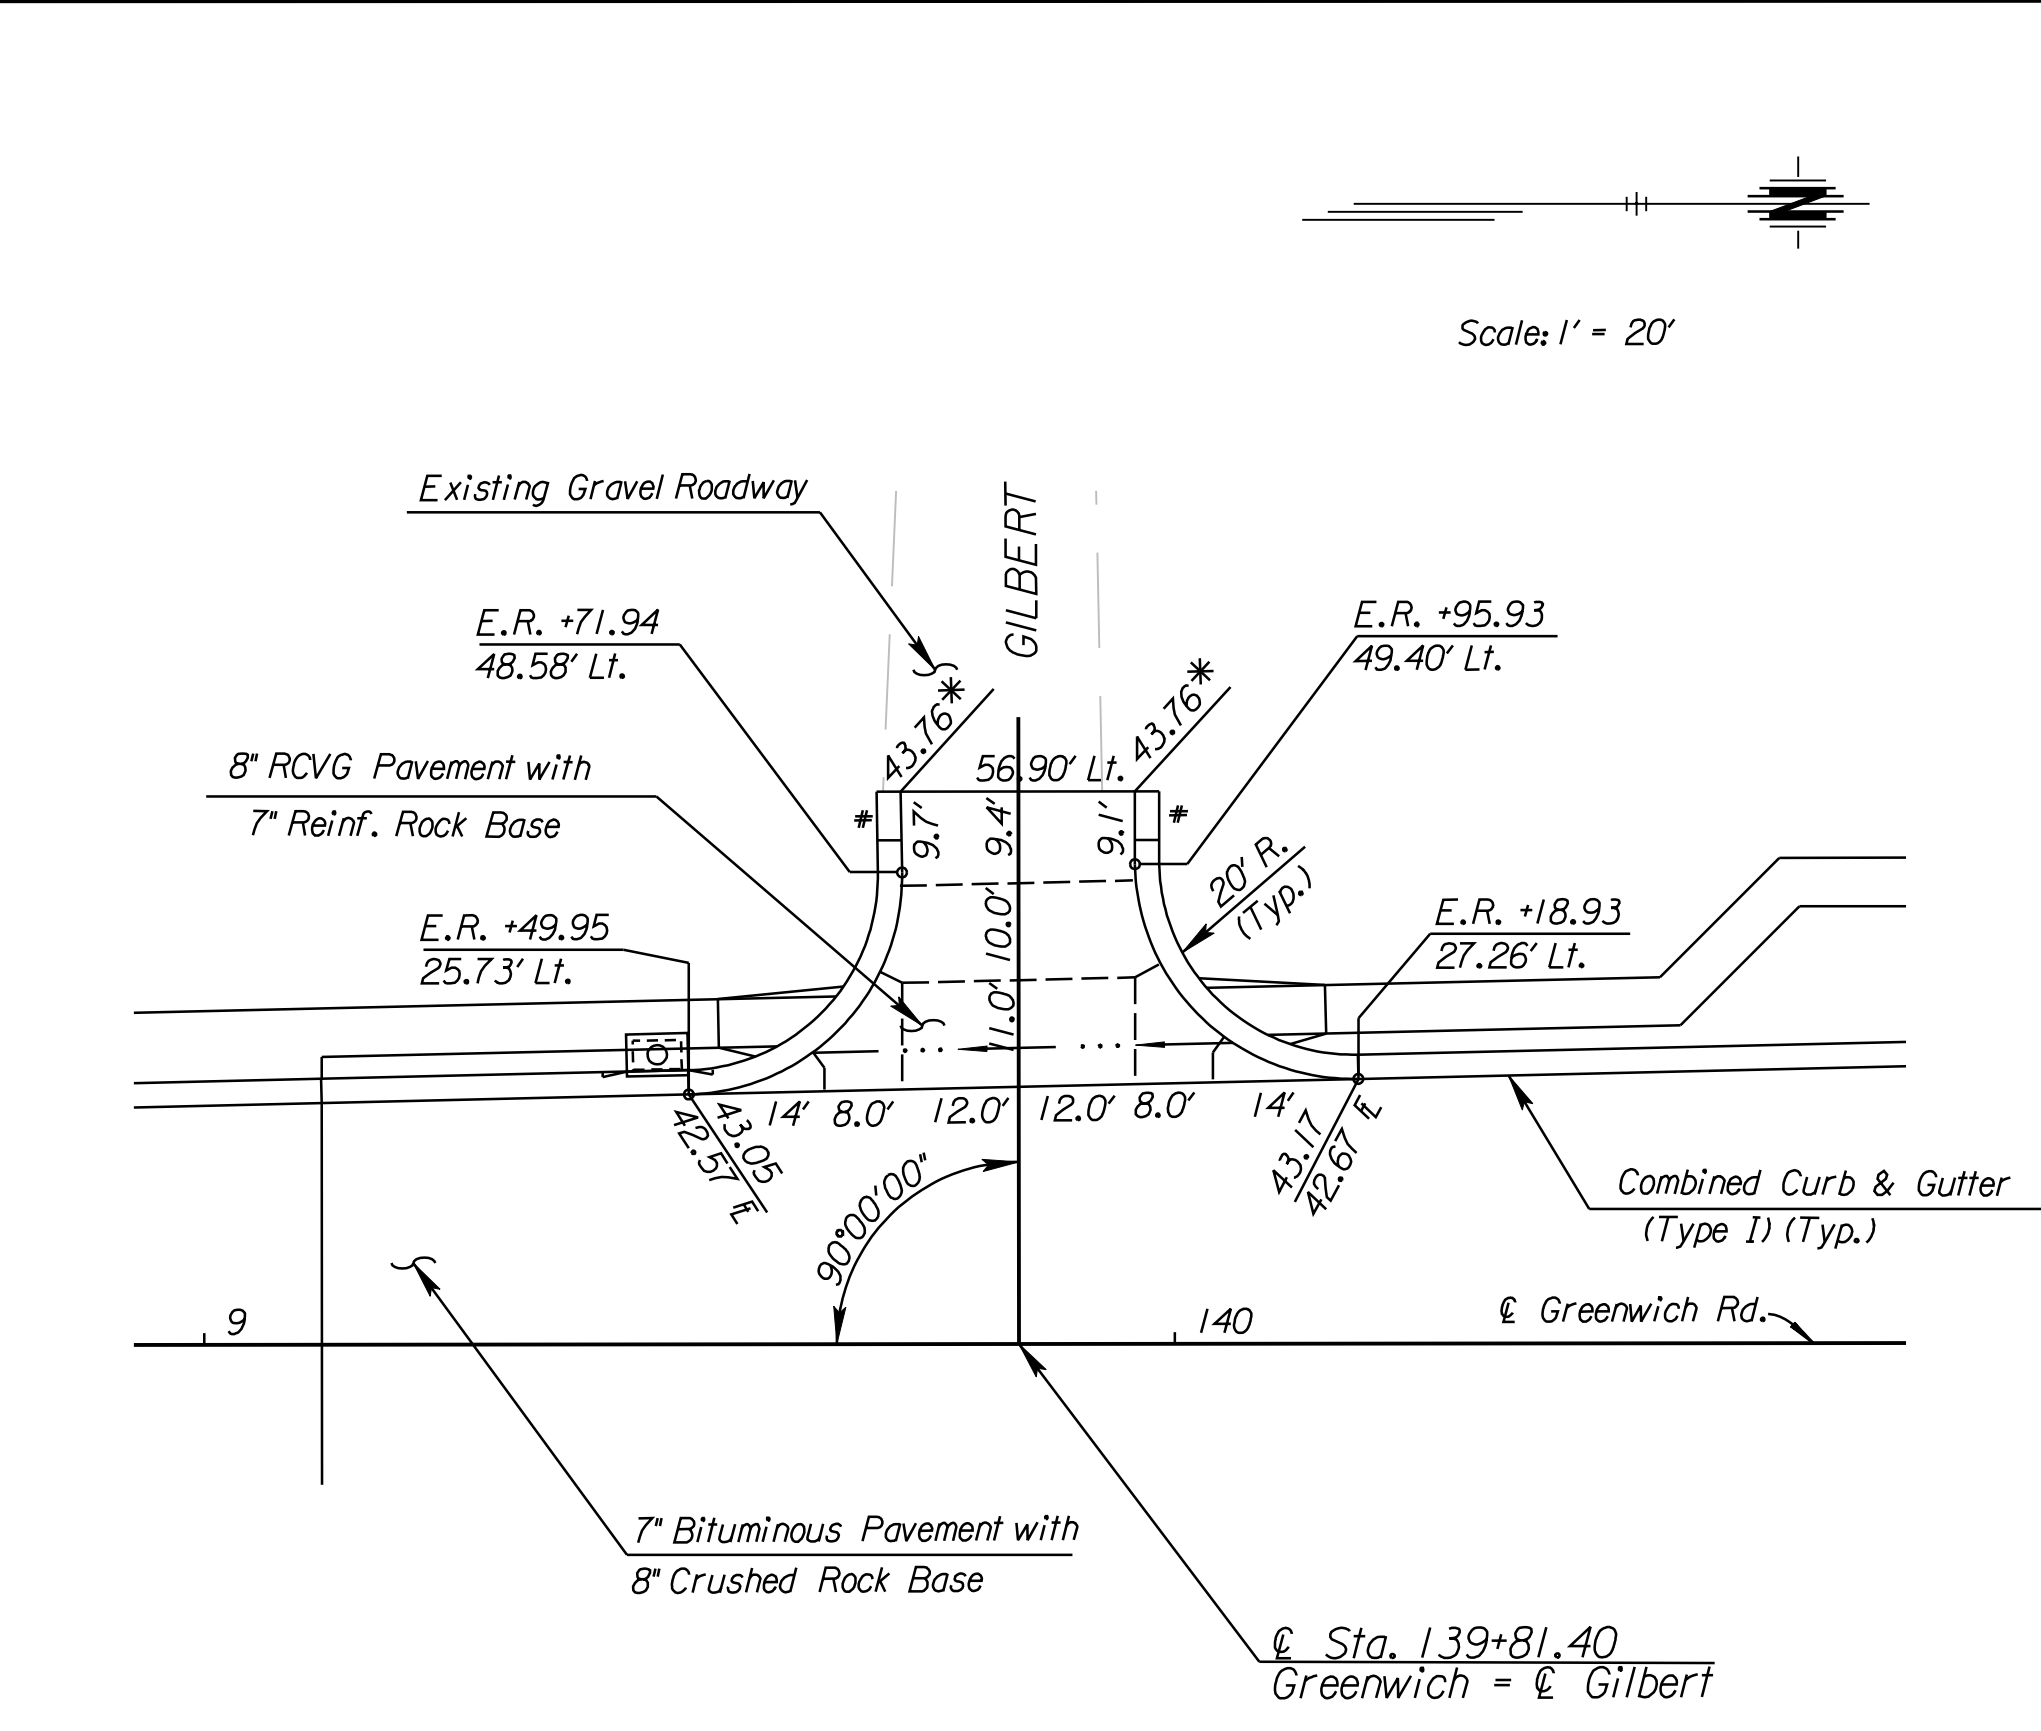
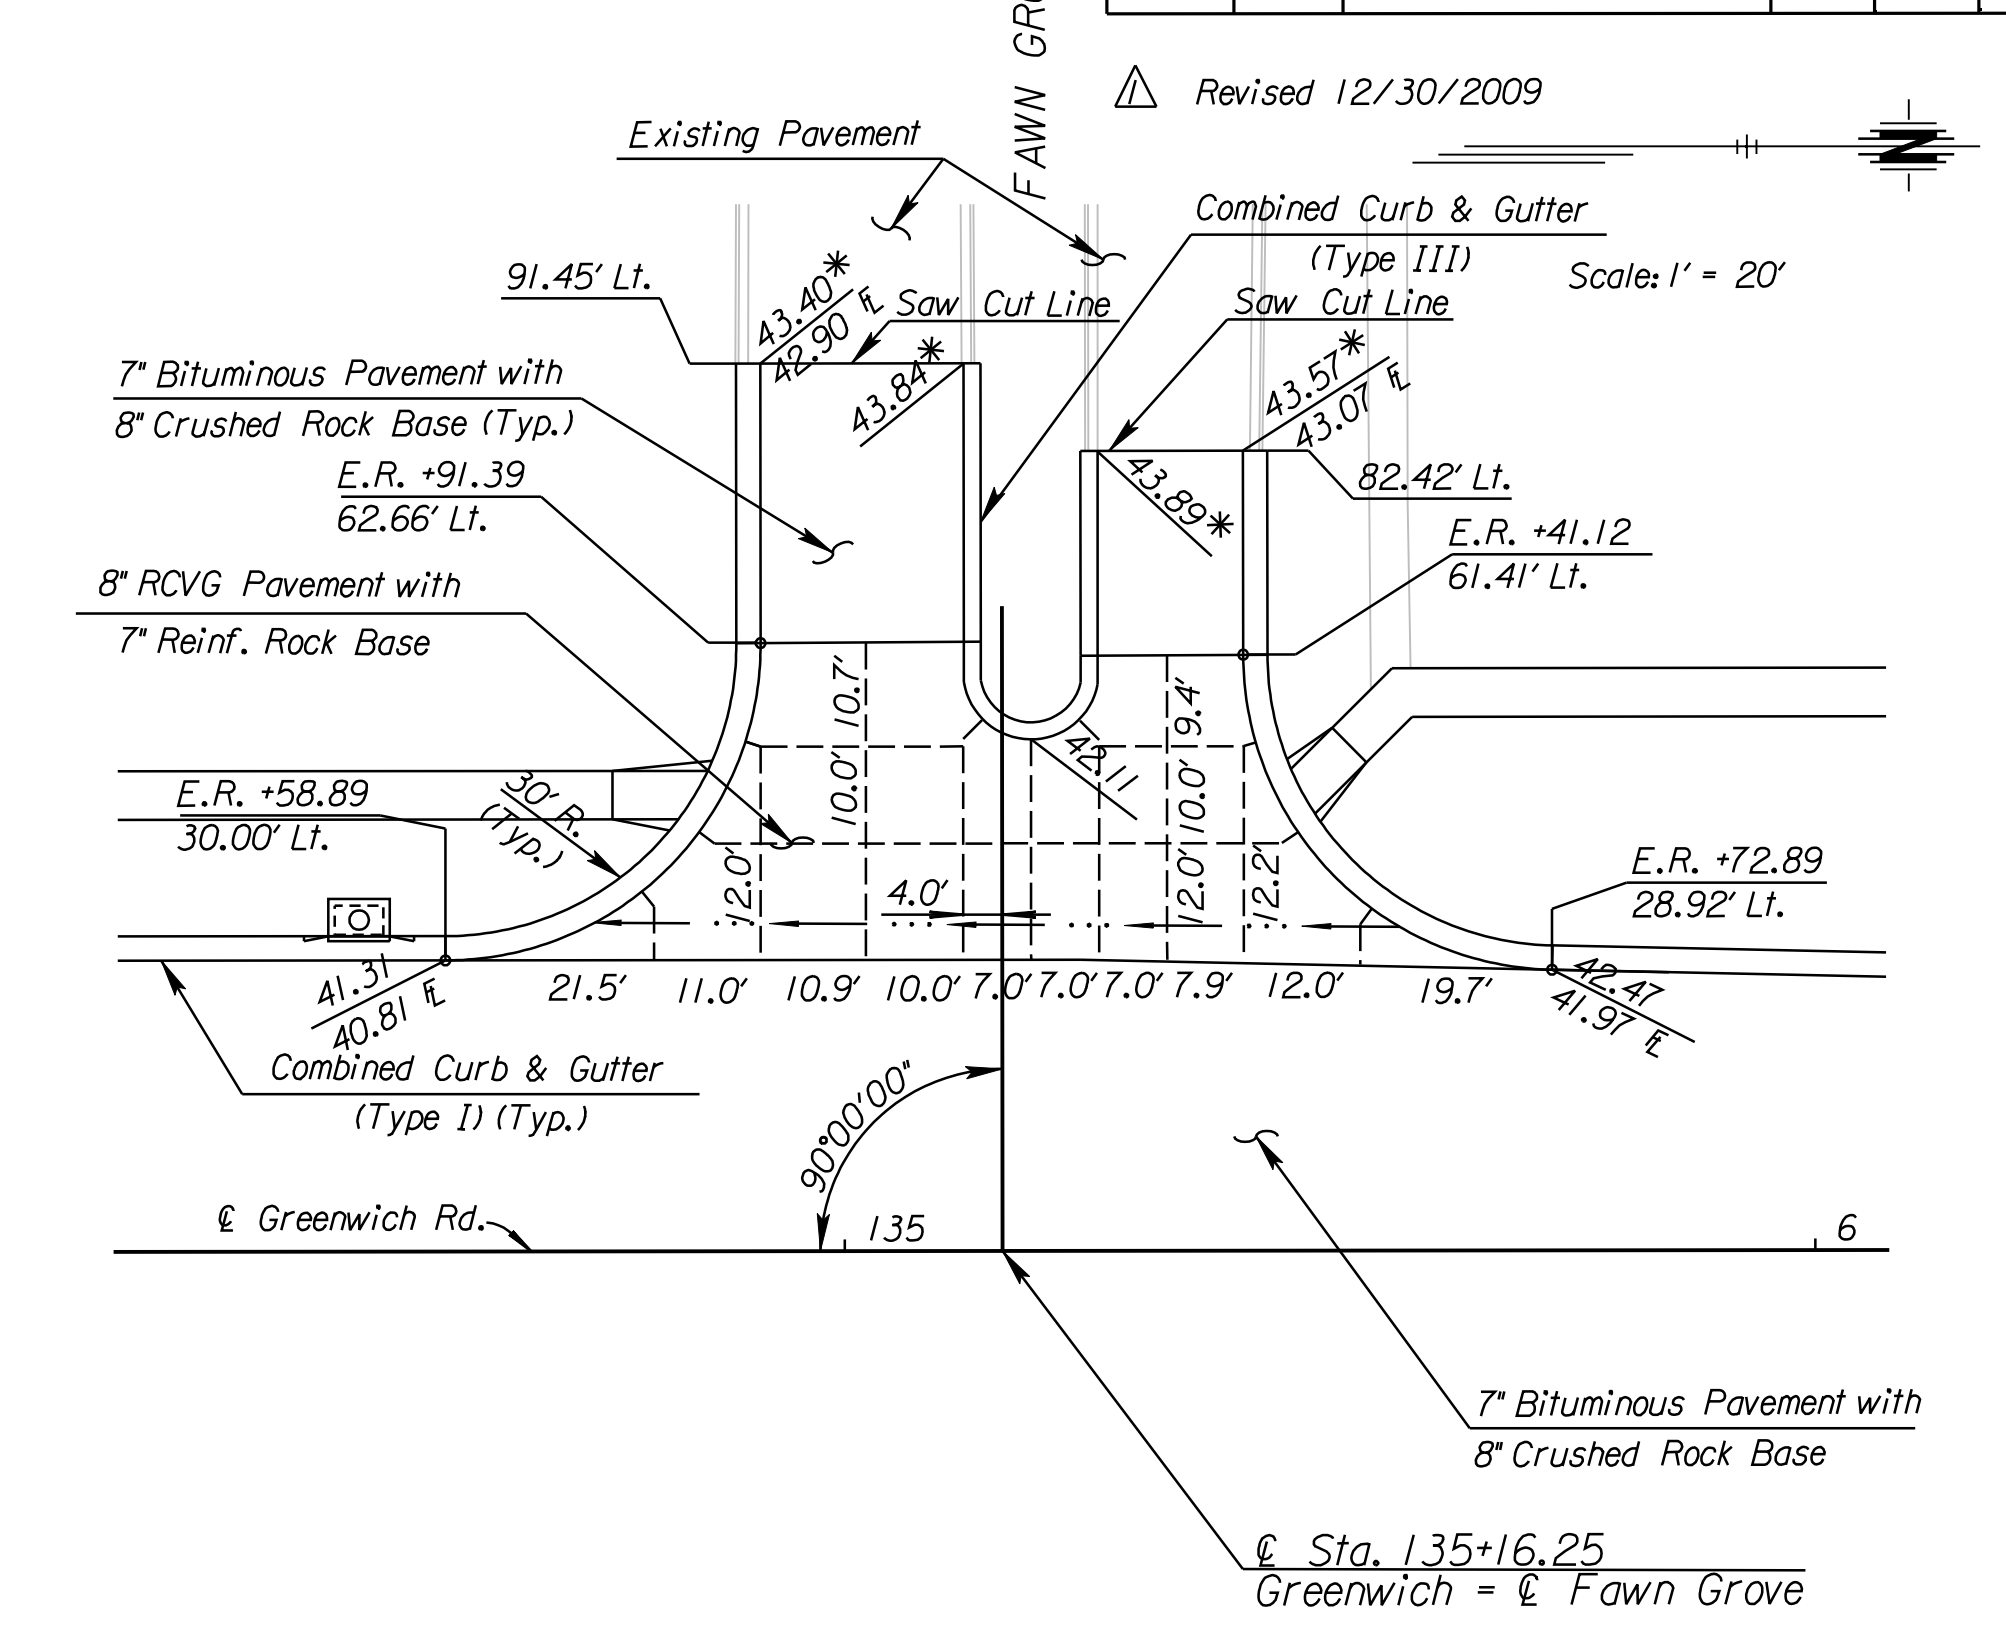


COUNTY	STATE	PROJECT NO.	YEAR	SHEET NO.	TOTAL SHEETS
SEDGWICK	KANSAS	87 N-0386-01	2009	43R	255

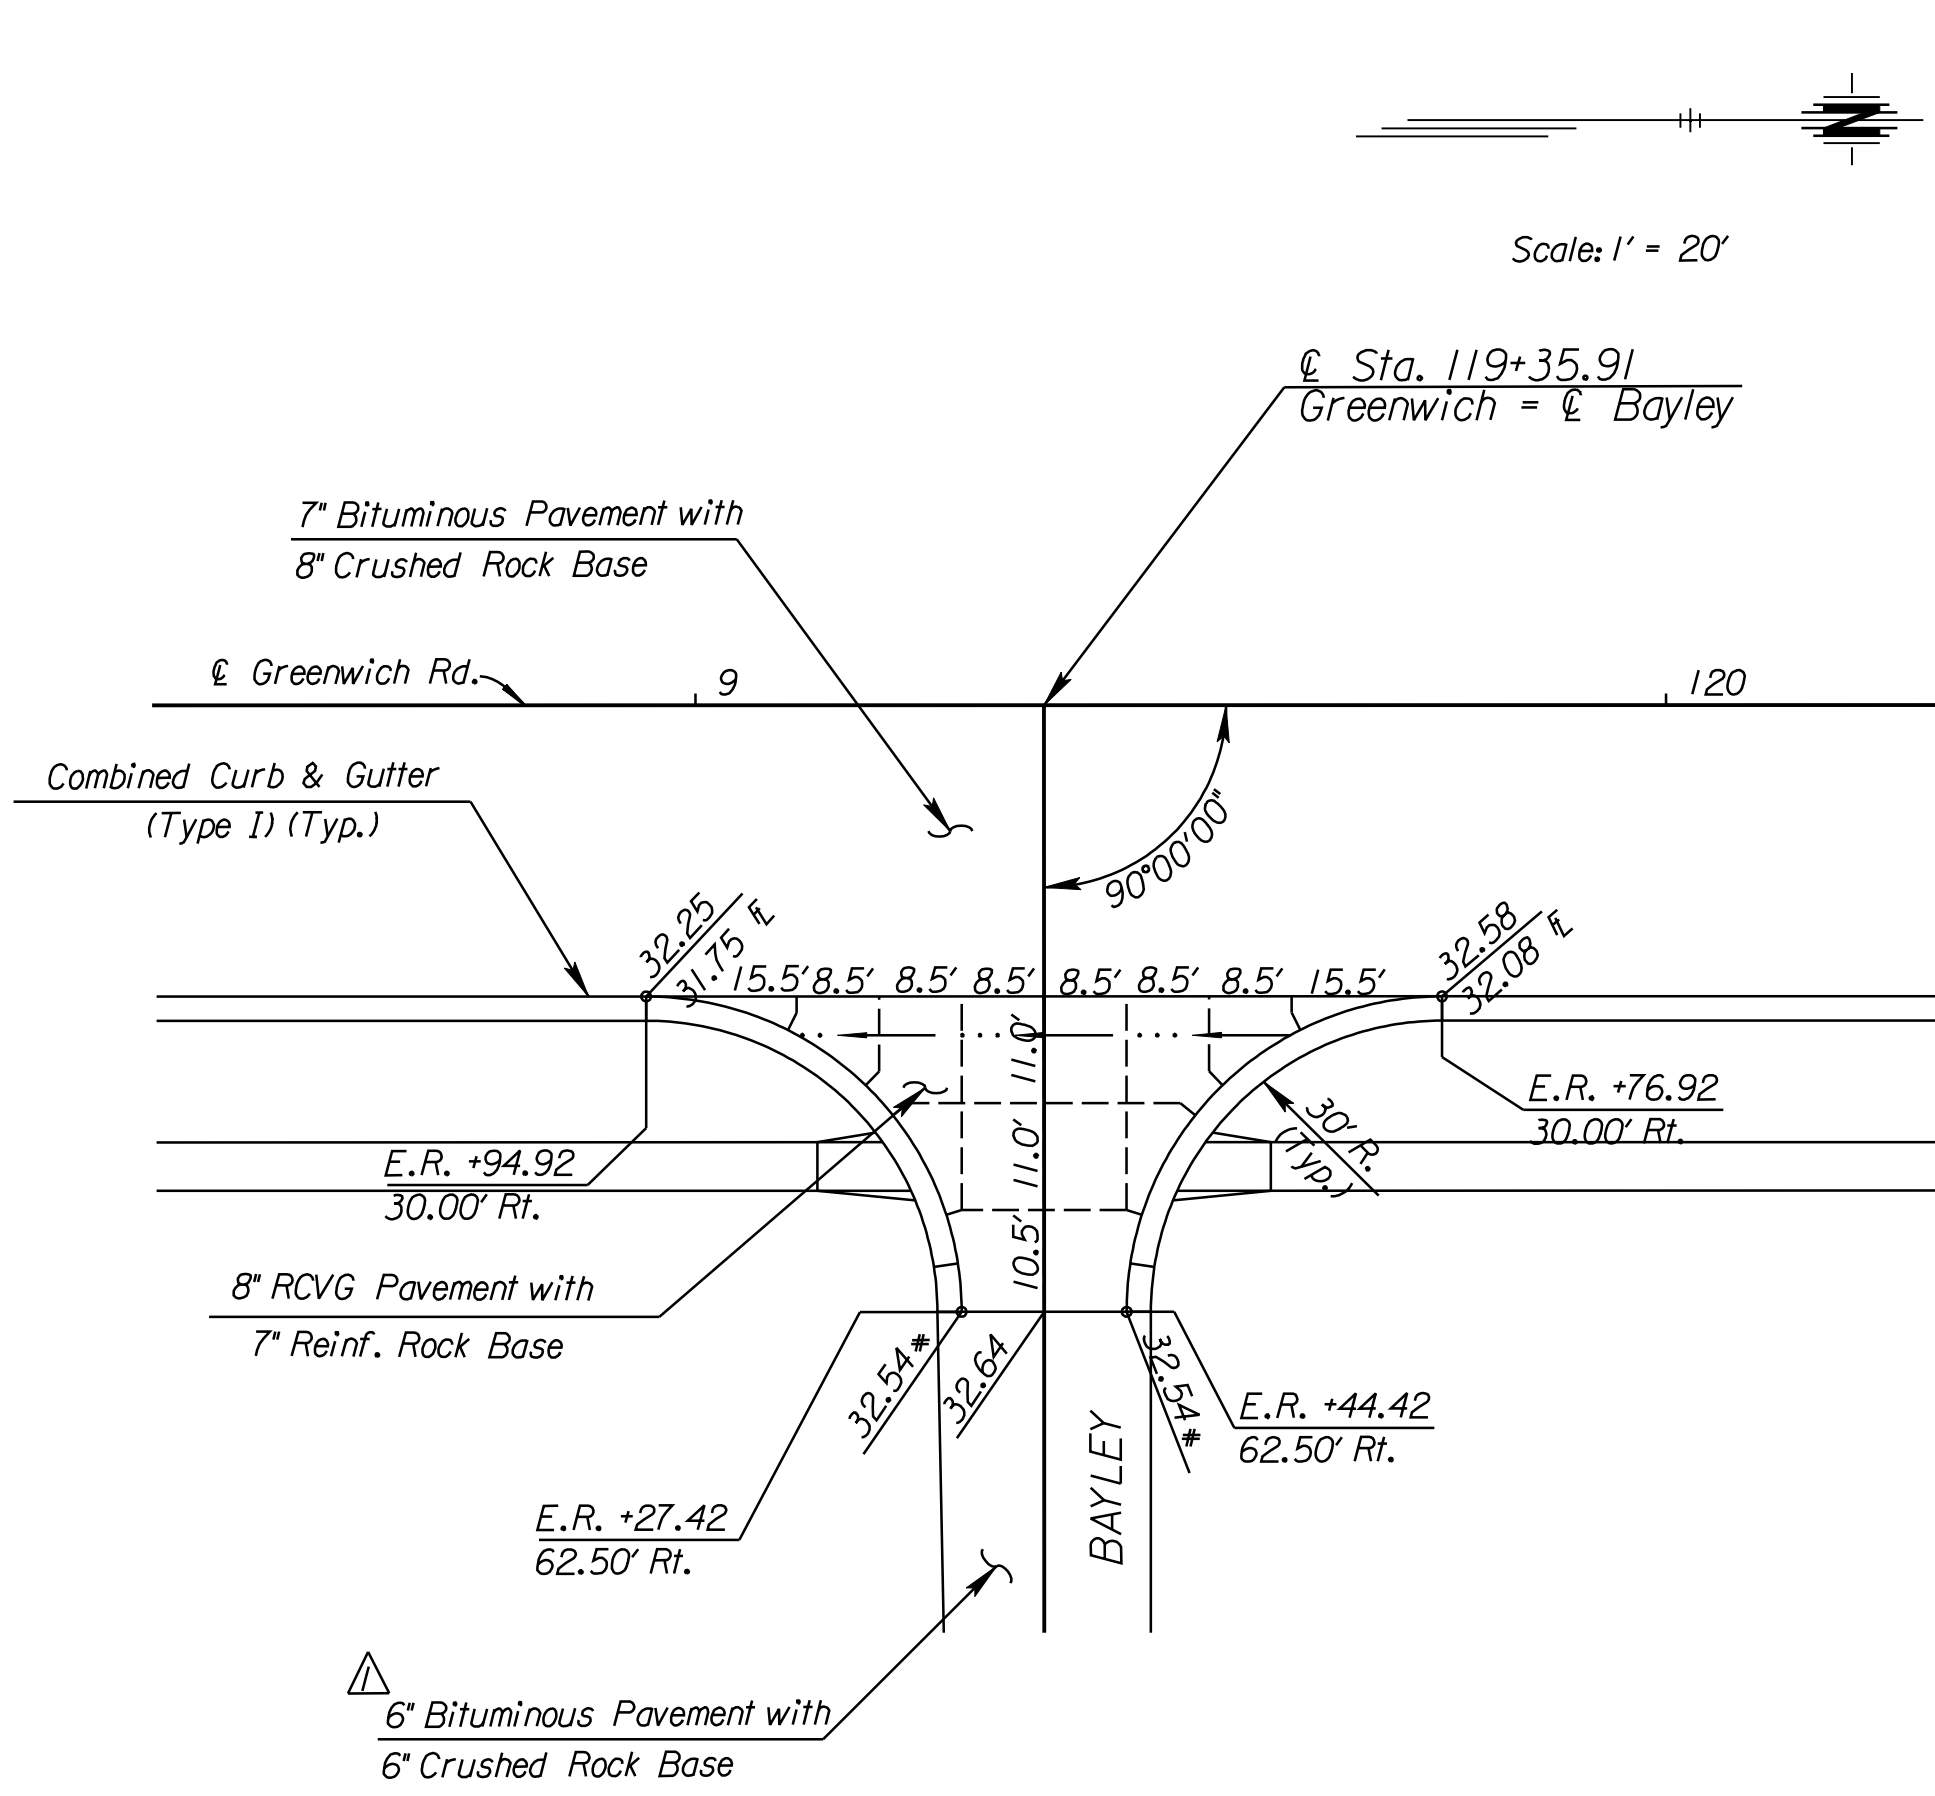

- LEGEND**
- Longitudinal Joint (Tied)
 - * Match Existing
 - * 5' Curb height Transition

CITY OF WICHITA
 JAMES ARMOUR, P.E., CITY ENGINEER
 GREENWICH ROAD
INTERSECTION LAYOUTS

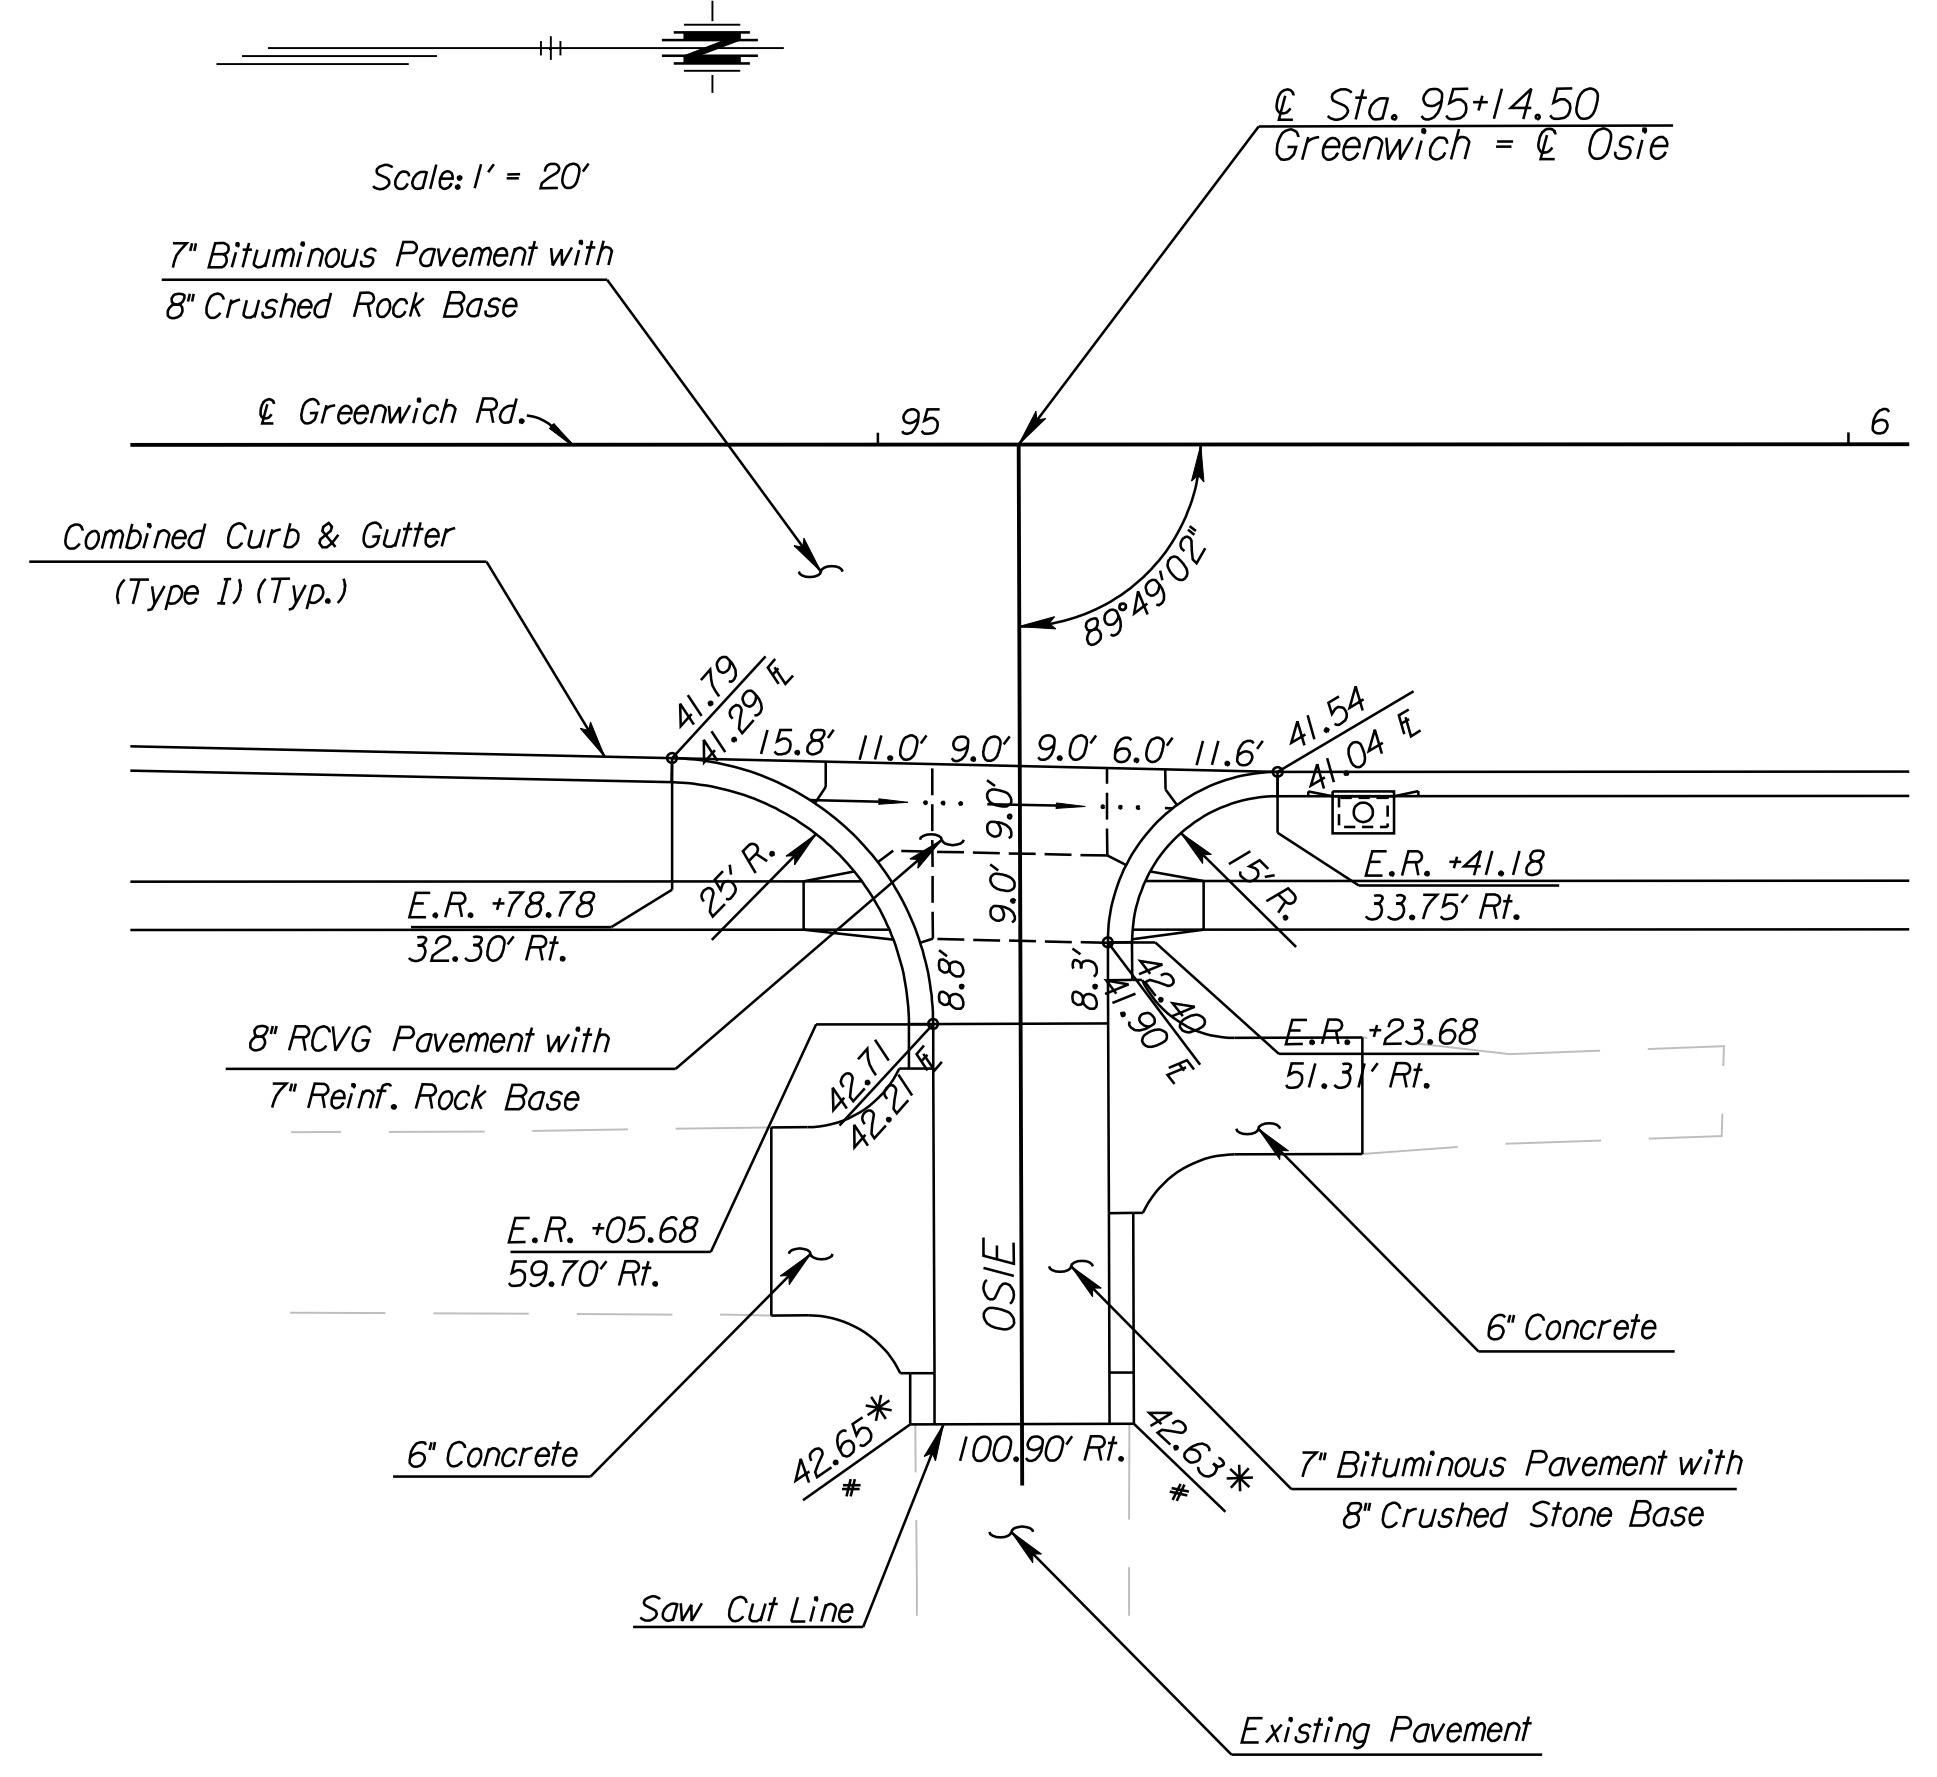

K:\35751A\CADD\SHEETS\TRAFFIC\GRNWHINT.dgn
 SURV. - PLOT CADD DES. - RAN DR. - JR TR. - CKD. - JUR APP.