
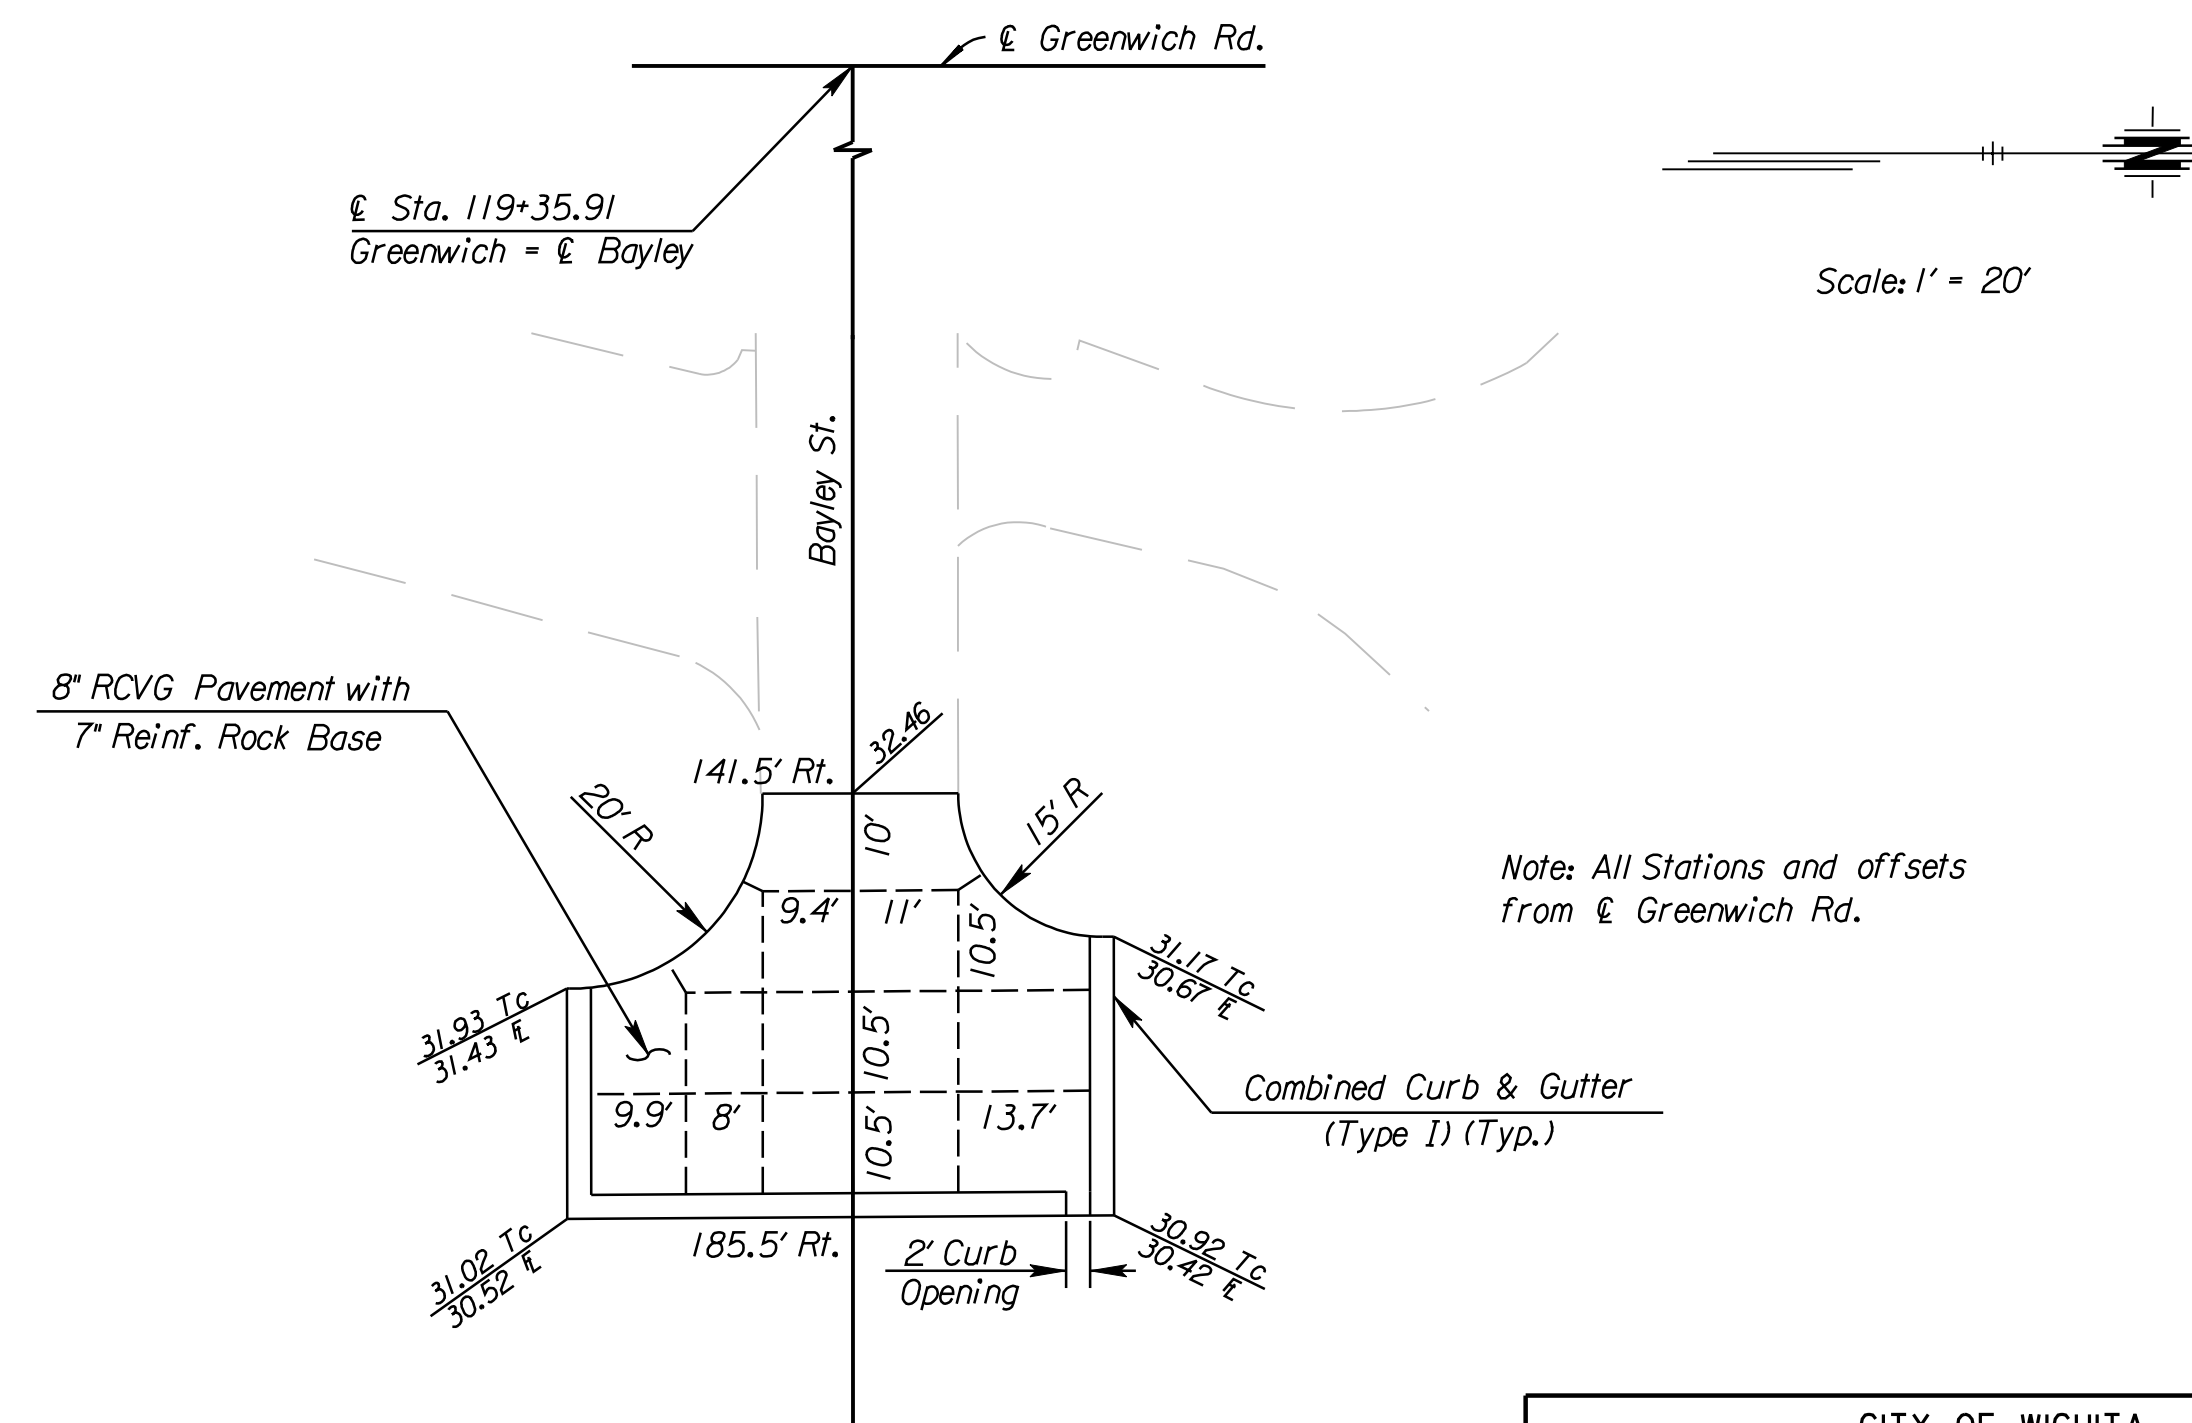
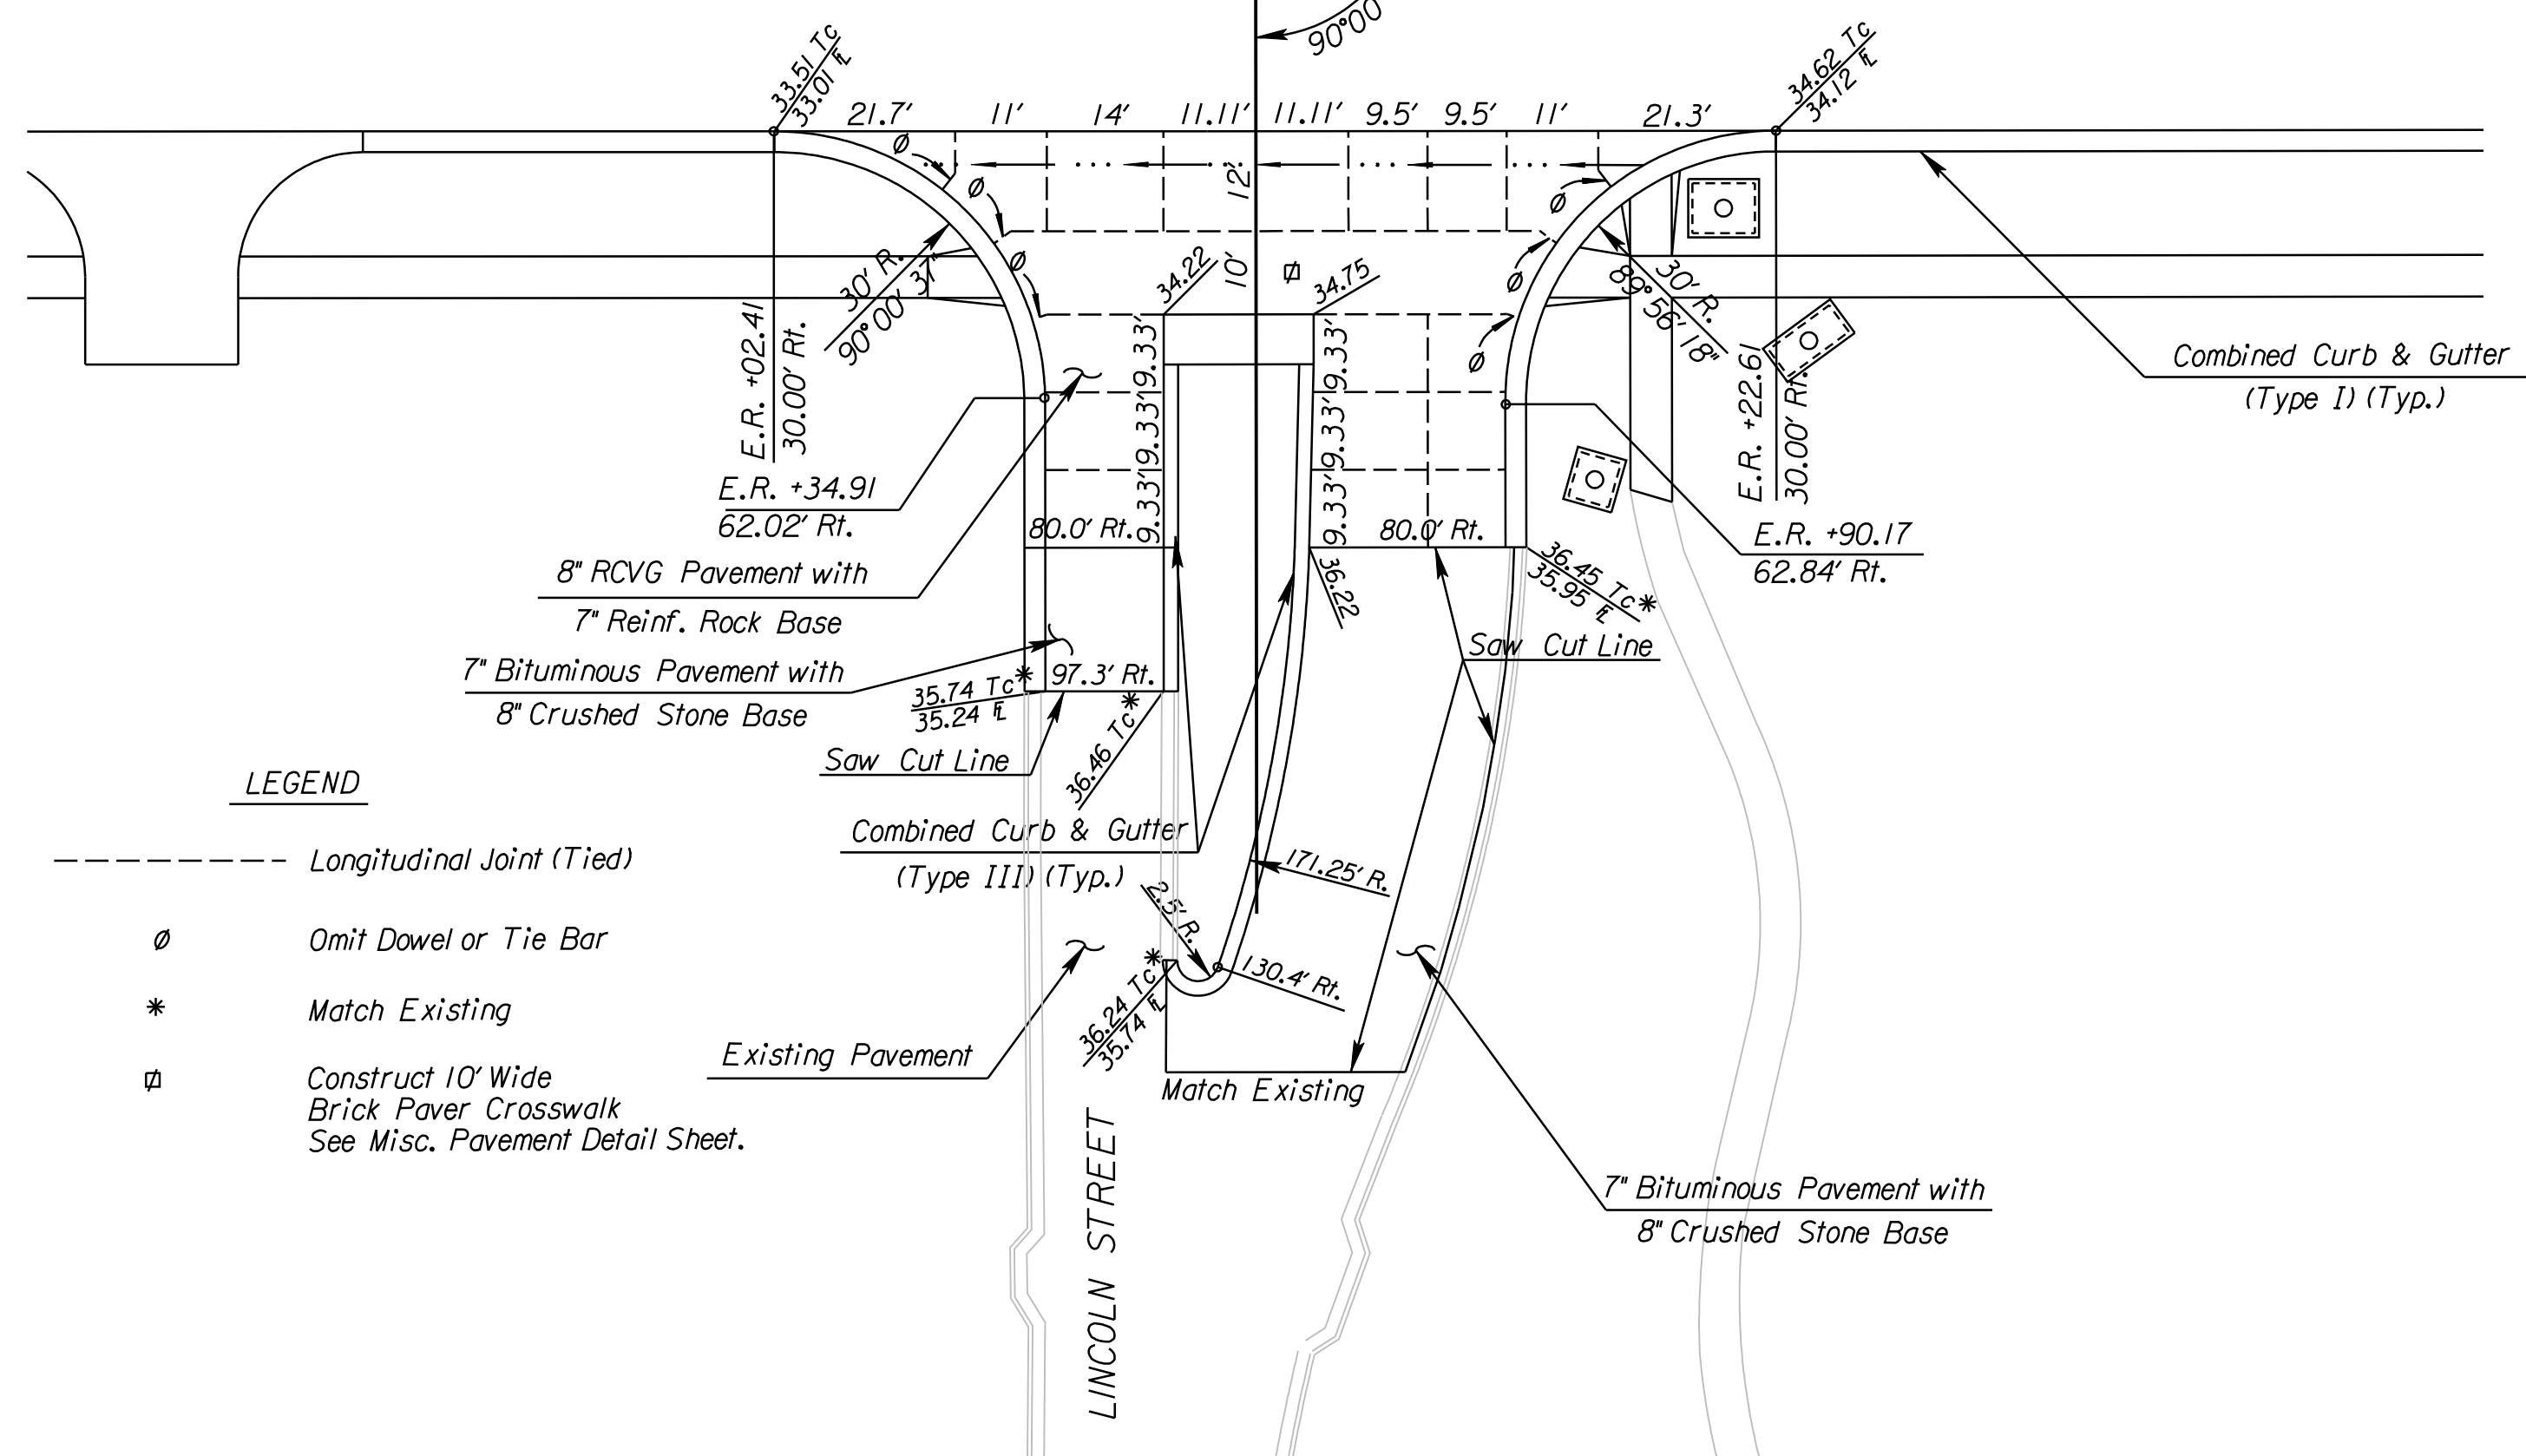
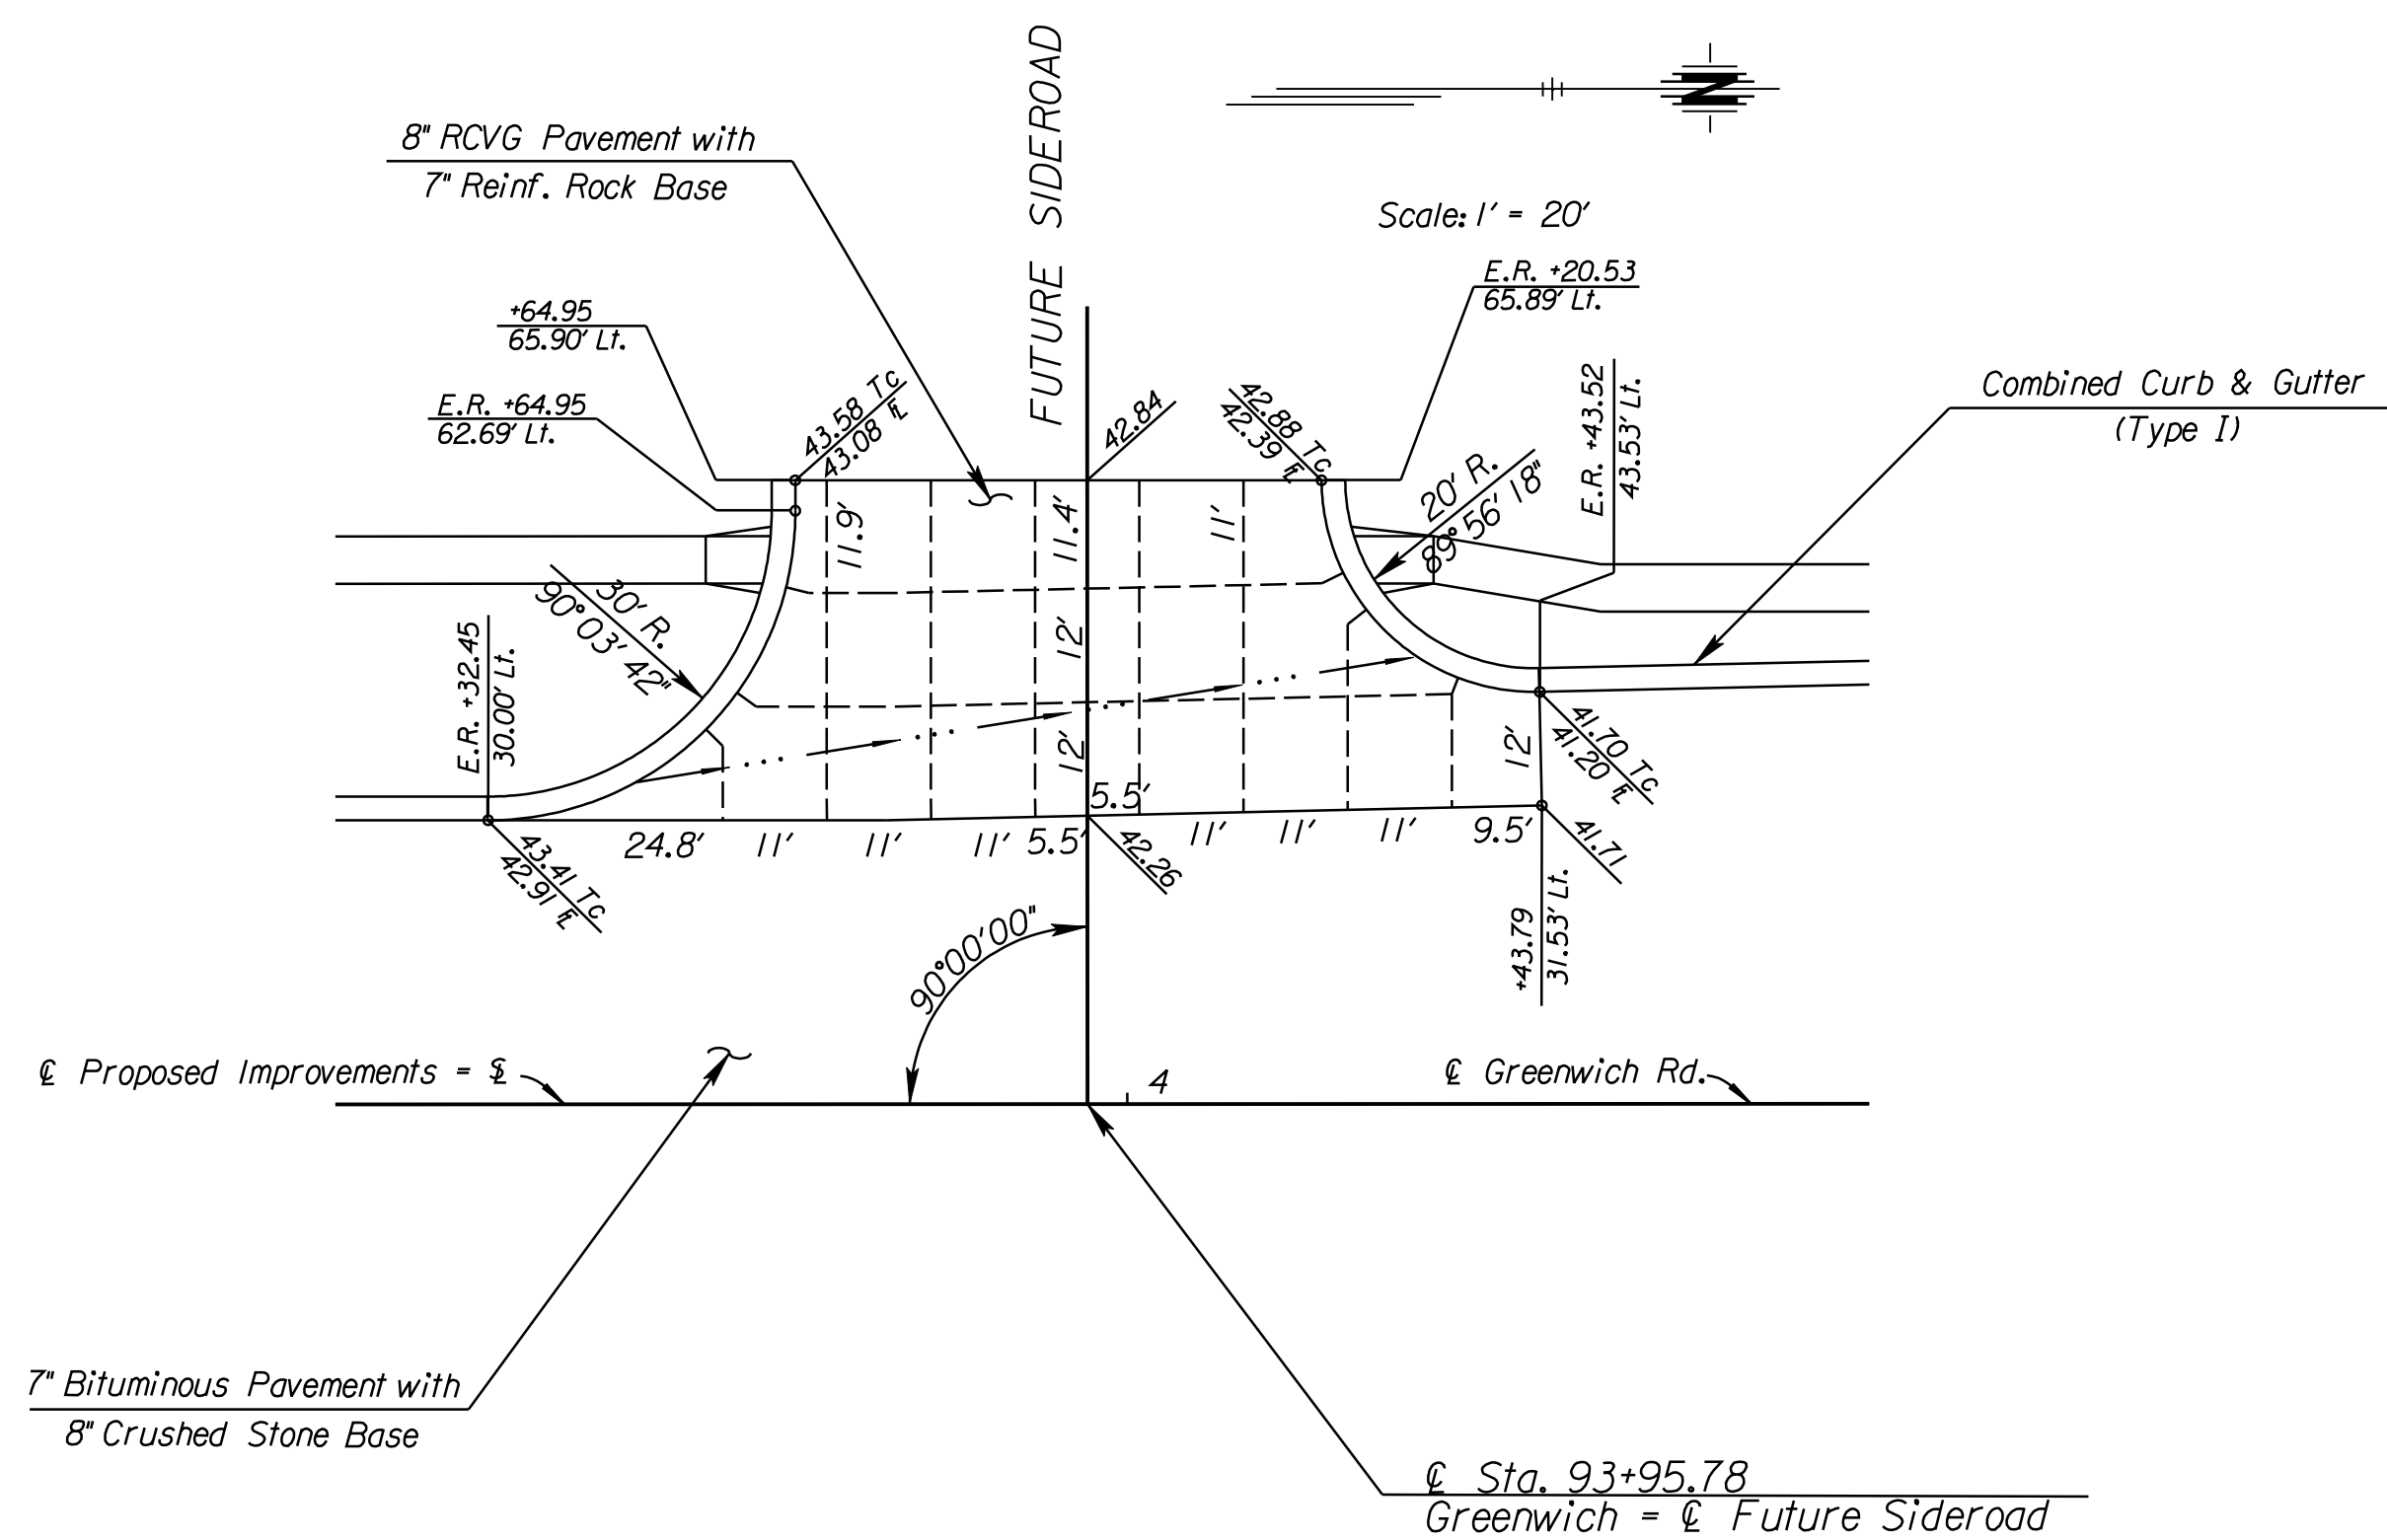


| | | | | | |
|----------|--------|--------------|------|-----------|--------------|
| COUNTY | STATE | PROJECT NO. | YEAR | SHEET NO. | TOTAL SHEETS |
| SEDGWICK | KANSAS | 87 N-0386-01 | 2009 | 44 | 255 |

Scale: 1" = 20'

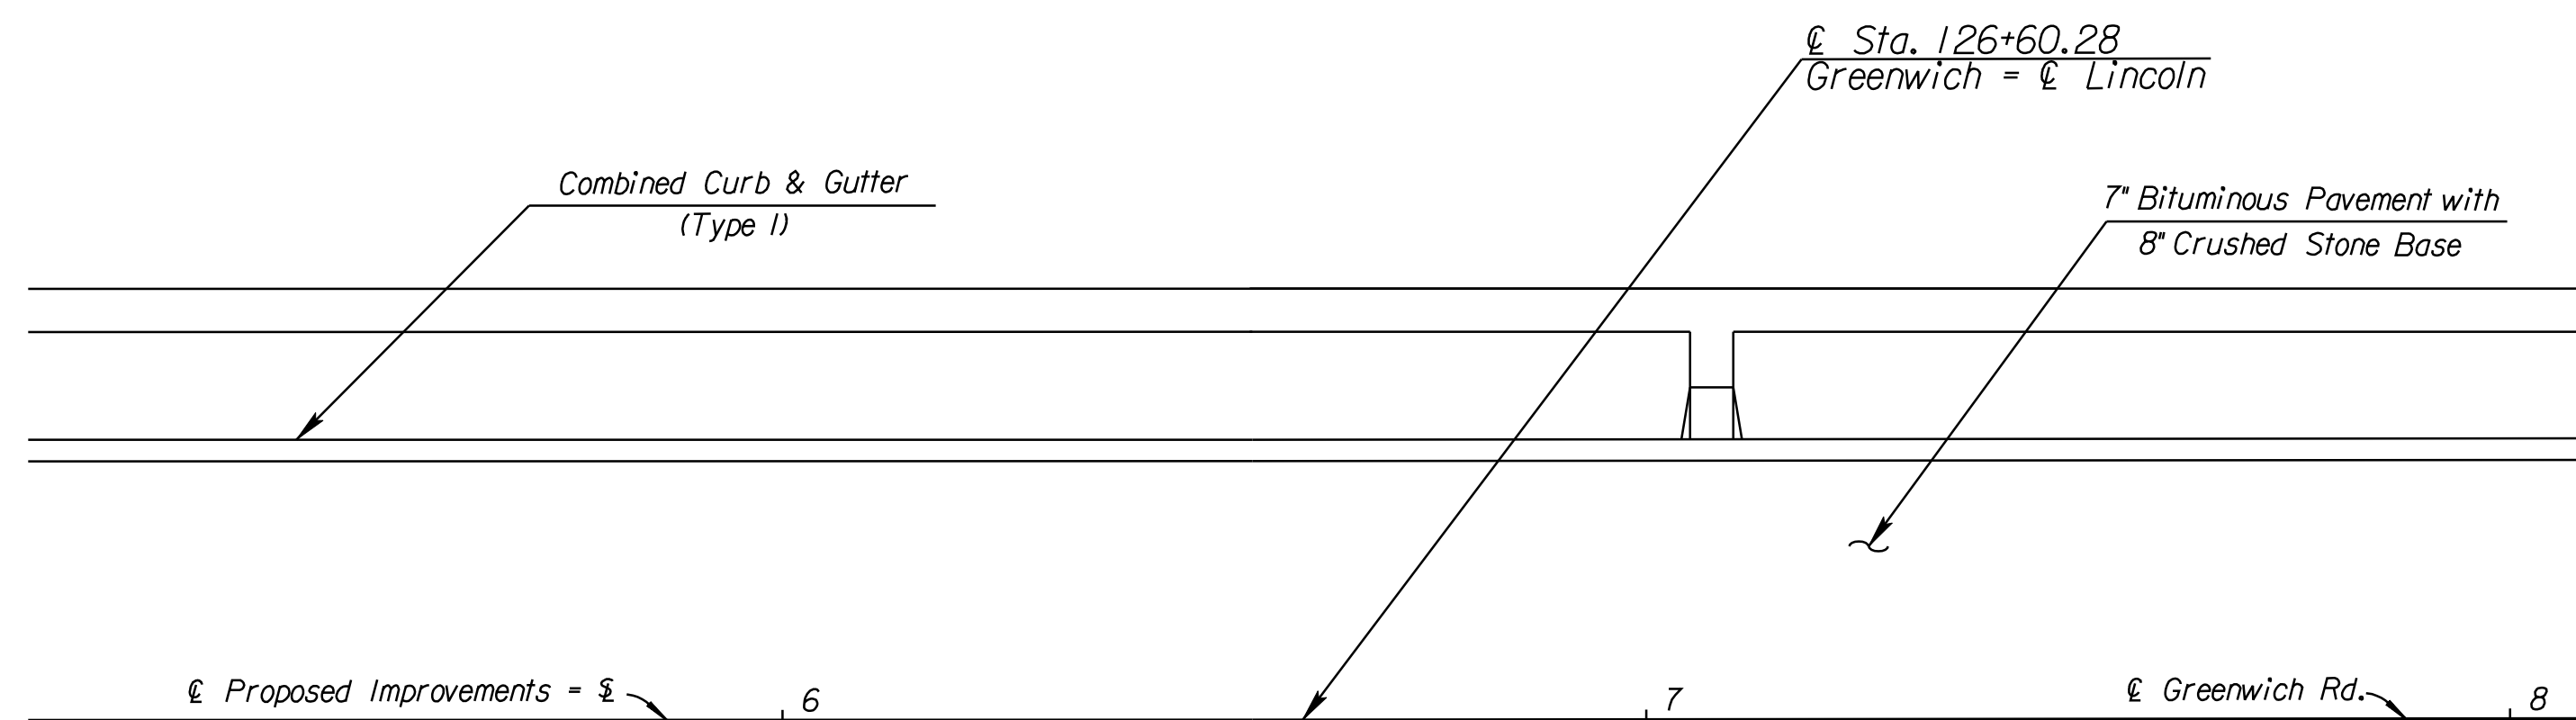

LEGEND

- Longitudinal Joint (Tied)
- Omit Dowel or Tie Bar
- * Match Existing
- Construct 10' Wide Brick Paver Crosswalk See Misc. Pavement Detail Sheet.

Note: All Stations and offsets from € Greenwich Rd.

CITY OF WICHITA
JAMES ARMOUR, P.E., CITY ENGINEER
GREENWICH ROAD
INTERSECTION LAYOUTS

PB PARSONS
BRINCKERHOFF
188. Wichita, Kansas

SCALE 1"=20' DATE 11/23/2009 DWG. NO. 35751A

K:\35751A\CADD\SHEETS\TRAFFIC\LINCOLNINT.dgn SURV. - PLOT CADD DES. JR TR. CKD. JUR APP.