



**Old Town Sculpture Bases
 & Hardscape Improvements — Phase 3**

City of Wichita
 Project number: 472-84879
 OCA number: 794066

**Elevations
 for Bases Nominal 24" high & 30" high**

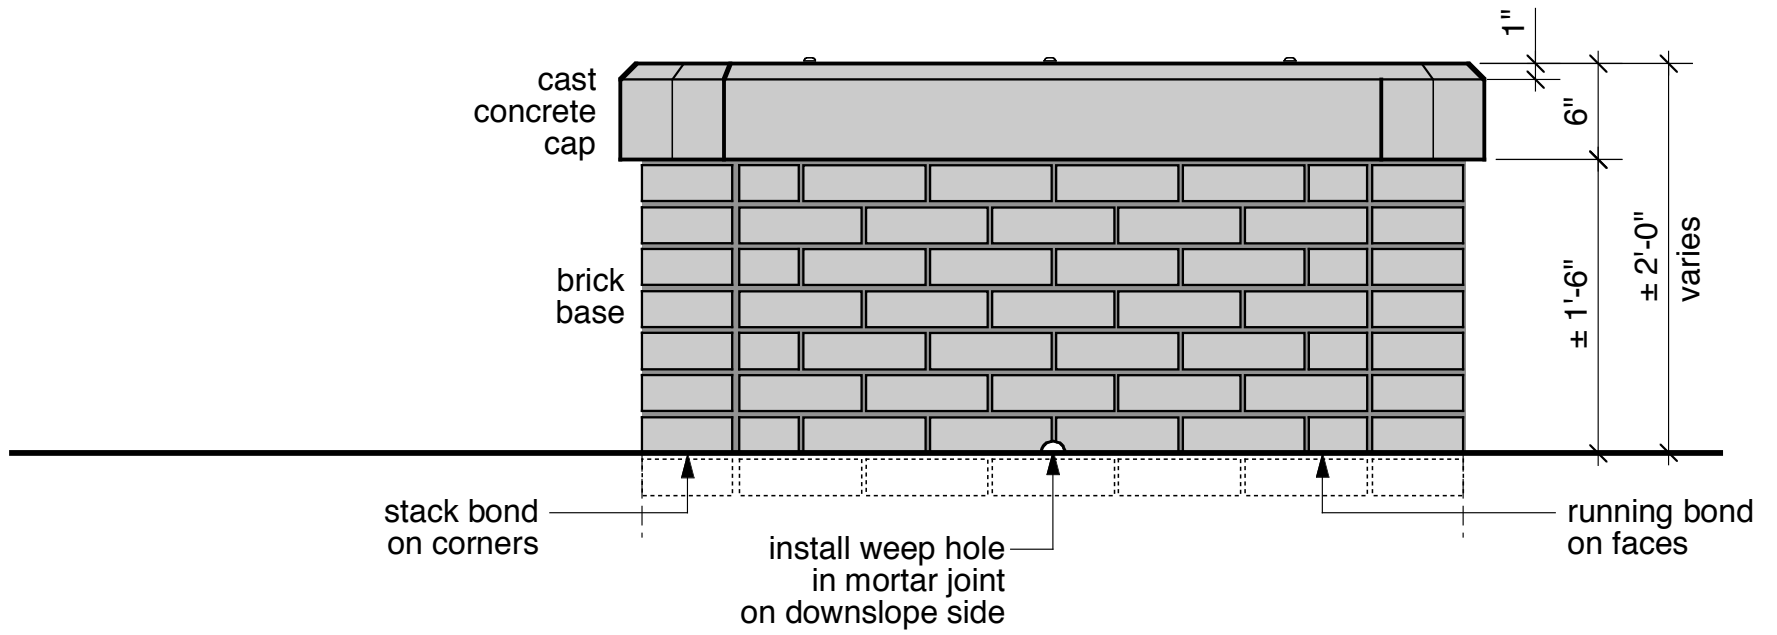

Elevation — Nominal 24" High / 4.5' Square Sculpture Base

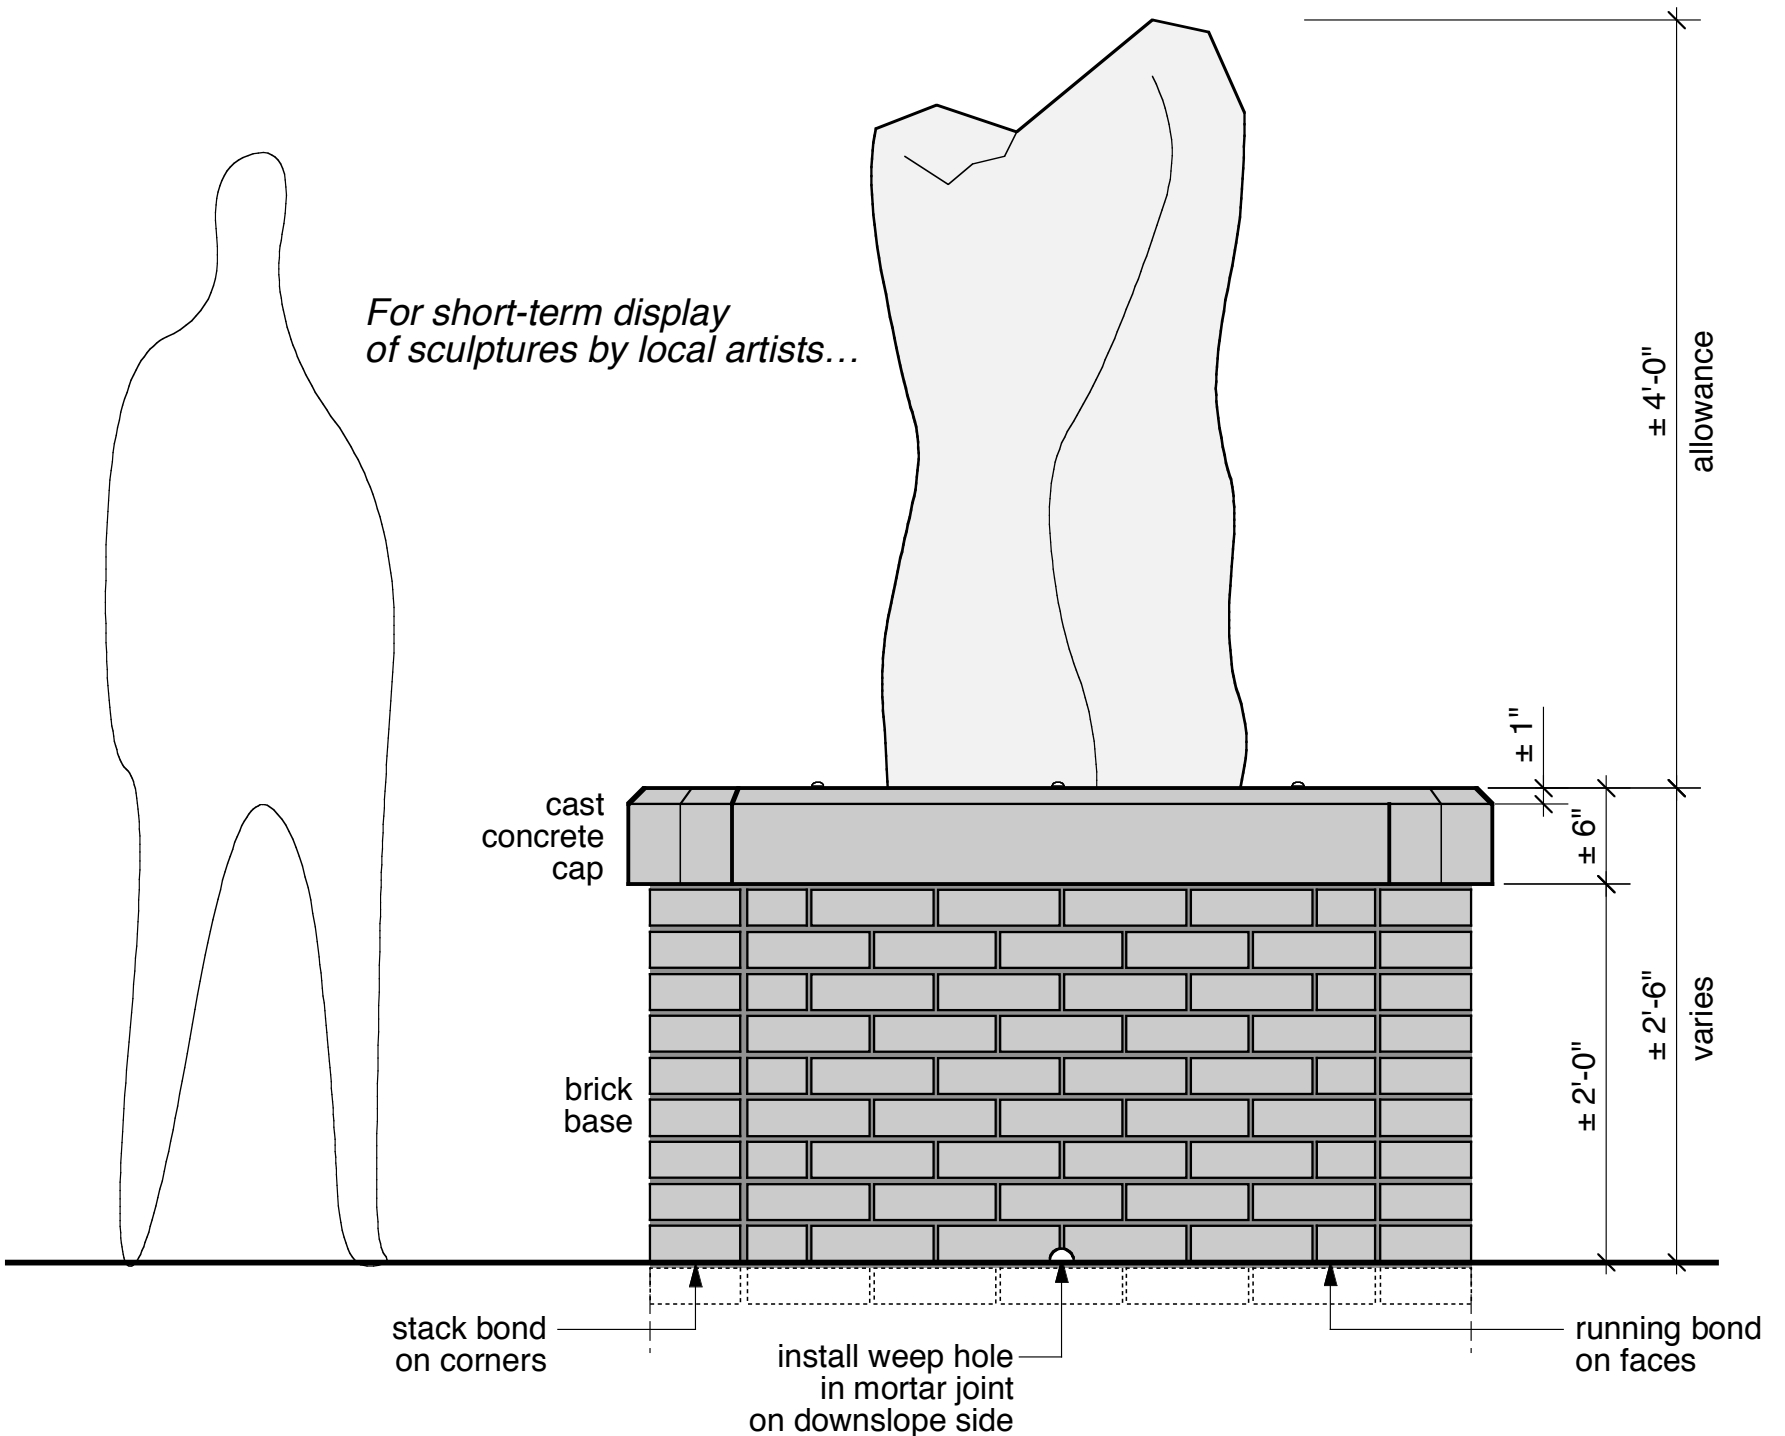

Elevation — Nominal 30" High / 4.5' Square Sculpture Base