

Sta. 32+50.00  
Match Point

LARRY'S TRAILER  
SALES & SERVICE LLC  
4329 N. Broadway


LINE 1

Rem & Repl. Conc.  
Driveway Pmnt. (8")(Reinf.)

Sta. 33+48.00 Waterline 1=  
B.L. 2 Sta. 48+53.94, 318.08 Lt.  
N. 13522.22 E. 9626.64  
Install 1-Fire Hydrant Assy. (W)  
L=7.5'  
Bury Line Elev. 1328.30  
Valve Box Elev. 1328.30

Sta. 33+72.99 Waterline 1=  
B.L. 2 Sta. 48+78.92, 317.96 Lt.  
N. 13547.20 E. 9626.36  
End Construction Waterline 1  
Install 1-8" C.I.M.J. Plug (N)

SCALE:  
HORIZONTAL: 1" = 20'  
VERTICAL: 1" = 5'

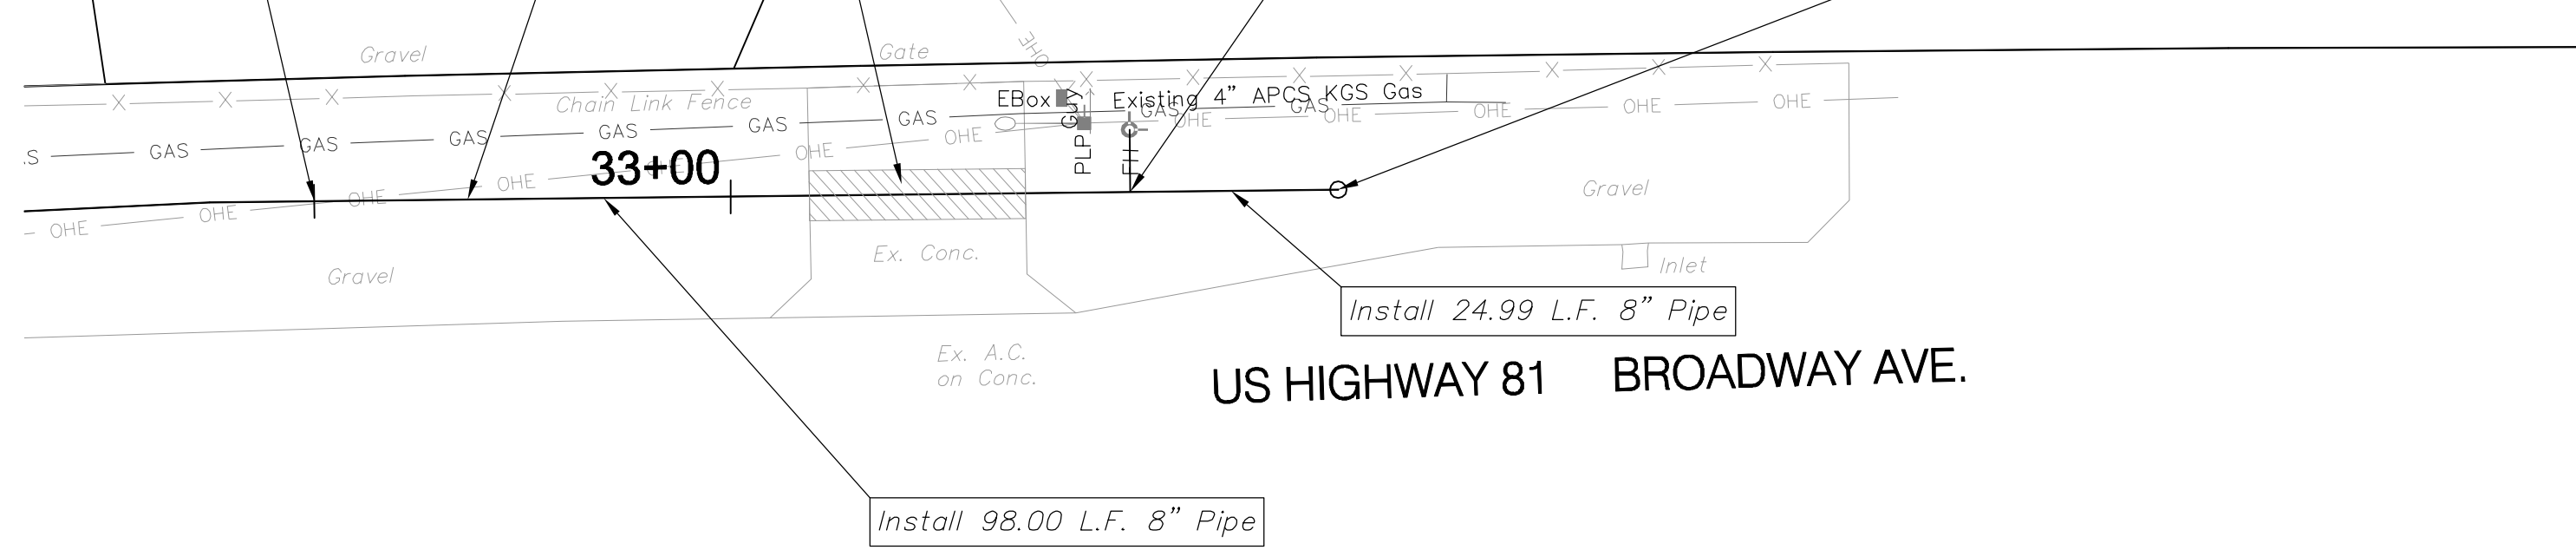

Sta. 32+50.00  
Match Point

Ex. Ground @  $\phi$  of Pipe

Sta. 33+48.00 Waterline 1=  
B.L. 2 Sta. 48+53.94, 318.08 Lt.  
N. 13522.22 E. 9626.64  
Install 1-Fire Hydrant Assy. (W)  
L=7.5'  
Bury Line Elev. 1328.30  
Valve Box Elev. 1328.30

Sta. 33+72.99 Waterline 1=  
B.L. 2 Sta. 48+78.92, 317.96 Lt.  
N. 13547.20 E. 9626.36  
End Construction Waterline 1  
Install 1-8" C.I.M.J. Plug (N)

LINE 1

1323.74 = T.P.  
32+50.00

1323.89 = T.P.  
33+00.00

1324.02 = T.P.  
33+50.00

1324.03 = T.P.  
33+48.00

1324.10 = T.P.  
33+72.99

Drawing File: E:\Projects\I-235 & Broadway Waterline\Civil 3d\Base  
Project No. 0909E380  
Design: JFB  
Drawn: JDM  
Approved: JFB  
Scale: NOTED

I-235 & BROADWAY Distribution System  
Line 1, Sta. 32+50 to Sta 33+72.99

**B** **Baughman Company, P.A.**  
315 Ellis St. Wichita, KS 67211 P 316-262-7271 F 316-262-0149  
ENGINEERING | SURVEYING | PLANNING | LANDSCAPE ARCHITECTURE

January 2010  
SHEET  
OF  
10  
14